

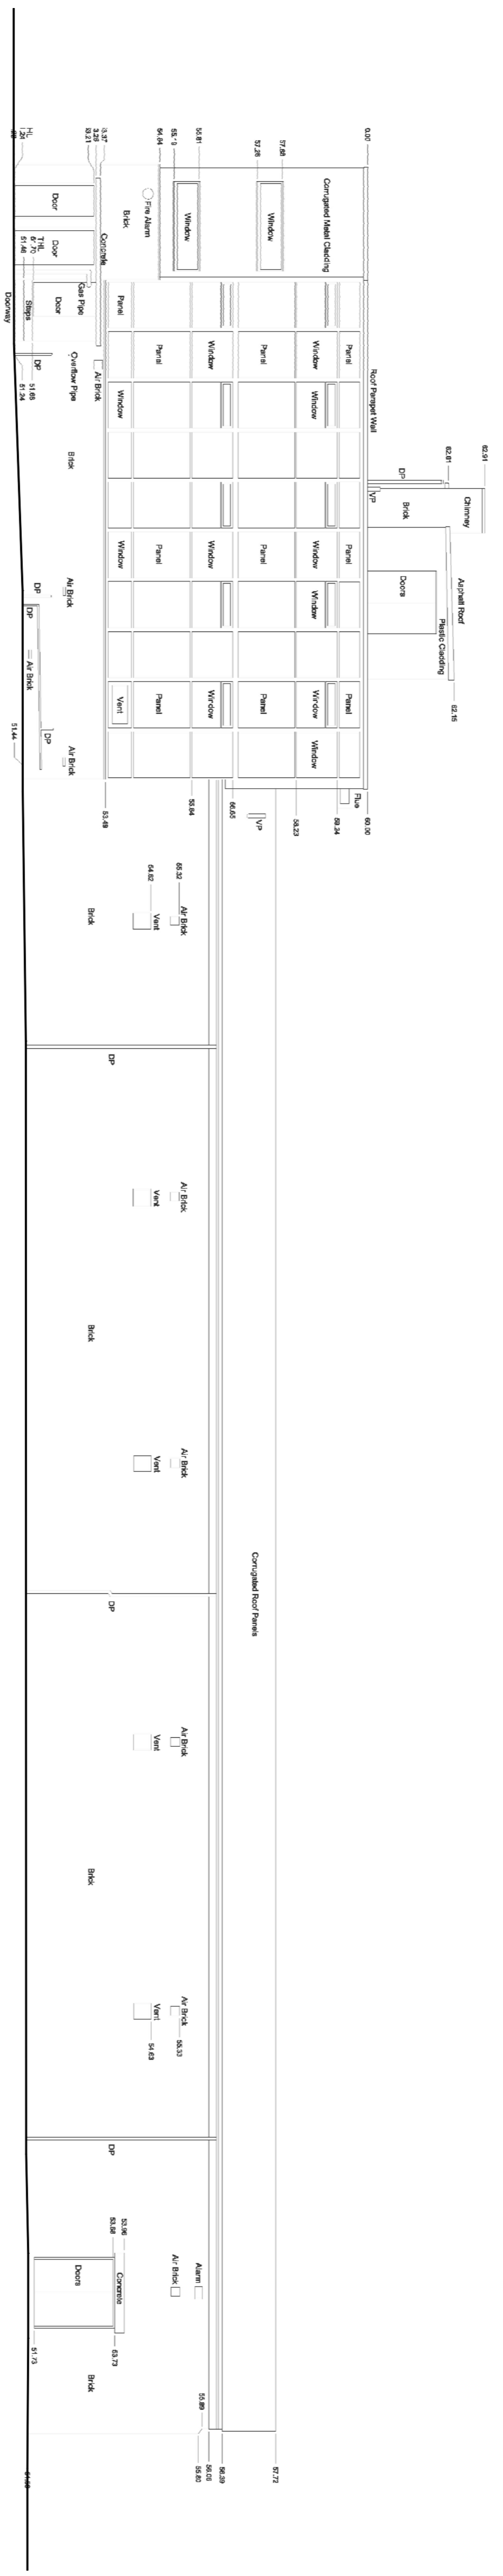
 


10085
 The contractor is responsible for checking dimensions, tolerances and references. Any discrepancy to be verified with the Architect before proceeding with the works.
 - Where an item is covered by drawings to different scales the largest scale drawing is to be verified.
 - Do not scale drawing. Figure dimensions to be worked to in all cases.
CDM Regulations 2007
 All current drawings and specifications for the project must be read in conjunction with the Designer's Hazard and Environmental Assessment records.
 Note: All survey data provided by Survey Solutions

KEY SITE PLAN

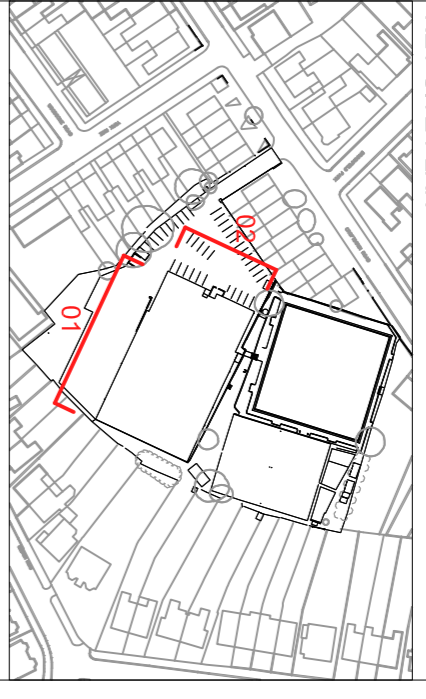

01 Existing Elevation South-West

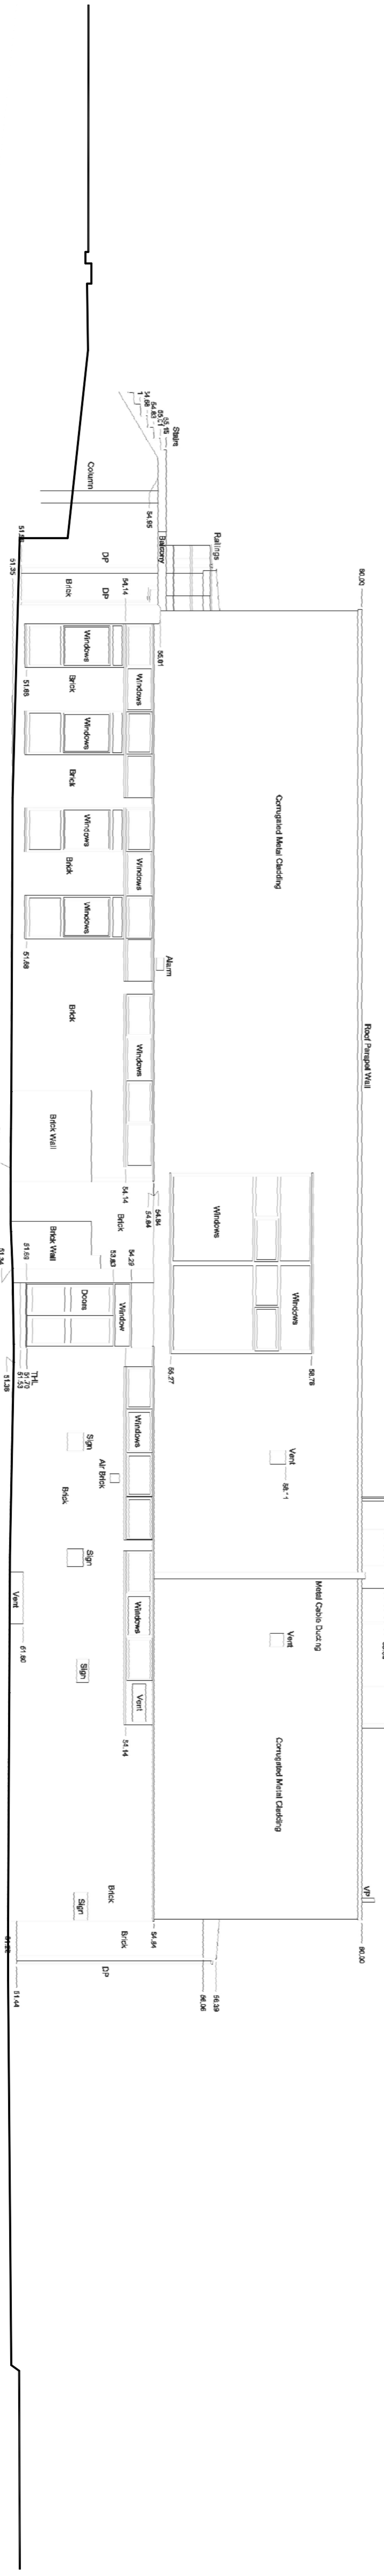

02 Existing Elevation North-West

14-01-15	B	Planning Issue (EC) (BW)
09-12-14	A	Draft Issue (EC) (BW)
date	rev	revised/drawn/checker
Purpose of Issue		
PLANNING		
Project		
Mansfield Bowling Club		
drawing		
Existing Elevations		
South-West, North-West		
drawing no	AA4437/2110	rev B
drawn	EC	checked BW
scale @ A1/A3	1:100/1:200	date 22/09/2014
PBP Architects © 100 Broad Street London T +44 (0)20 7651 1200 F +44 (0)20 7651 1201 info@pbparchitects.co.uk		