

* The contractor is responsible for checking dimensions, tolerances and references. Any discrepancy to be verified with the Architect before proceeding with the works.




* Where an item is covered by drawings to different scales the larger scale drawing is to be verified by.

- Do not scale drawing. Figure dimensions to be worked to in all cases.

CDM Regulations 2007

All current drawings and specifications for the project must be read in conjunction with the Designer's Hazard and Environmental Assessment Report.

KEY SITE PLAN

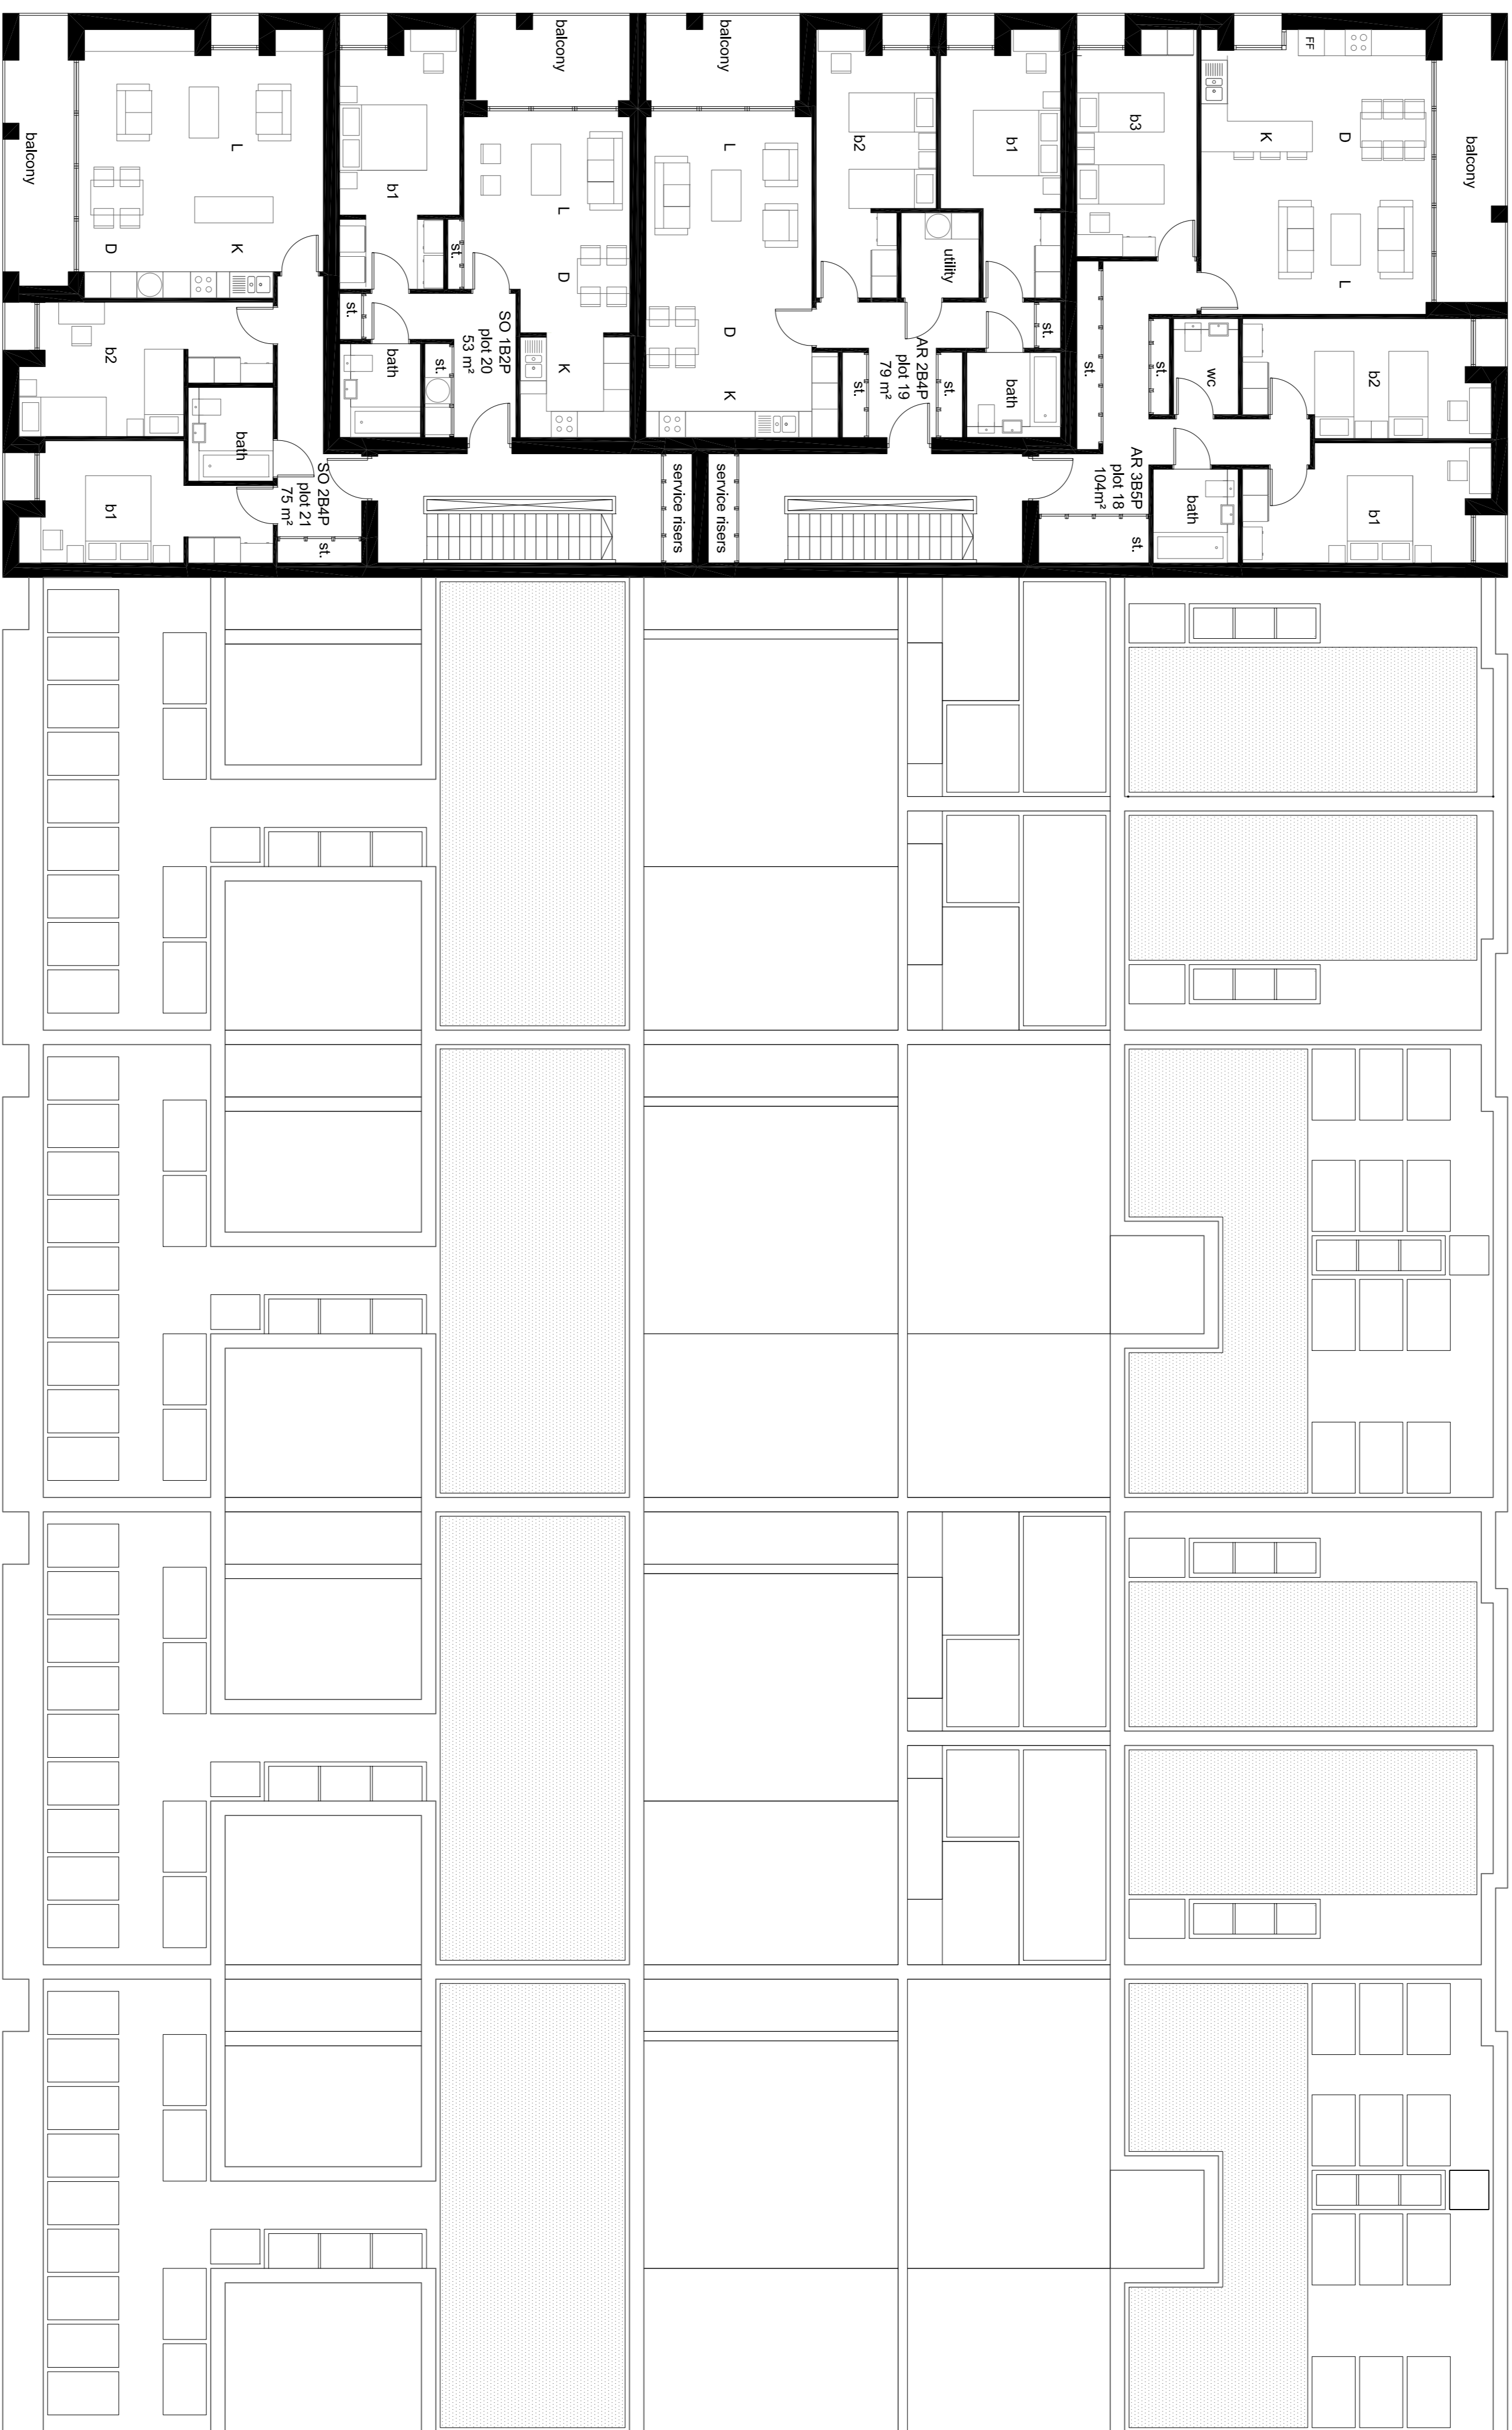 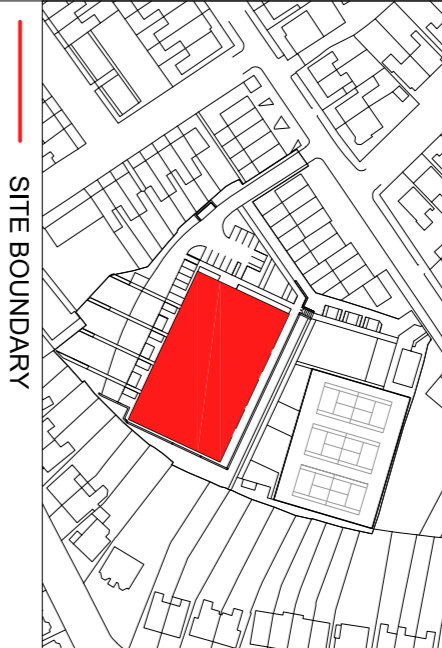

drawing
Proposed Block Plan
Second Floor

drawing no	AA4437/2162	rev	B
drawn	EC	checked	BW
scale @ A1/A3	1:100/1:200	date	17/09/2014

purpose of issue
PLANNING
project
Mansfield Bowling Club

14-01-15 B Planning Issue (EC) (BW)
09-12-14 A Draft Issue (EC) (BW)
date rev reviser/drafter/checker