

* The contractor is responsible for checking dimensions, tolerances and references. Any discrepancy to be verified with the Architect before proceeding with the works.




* Where an item is covered by drawings to different scales the largest scale drawing is to be verified by.

- Do not scale drawing. Figure dimensions to be worked to in all cases.

CDM Regulations 2007

All current drawings and specifications for the project must be read in conjunction with the Designer's Hazard and Environmental Assessment Record.

KEY SITE PLAN

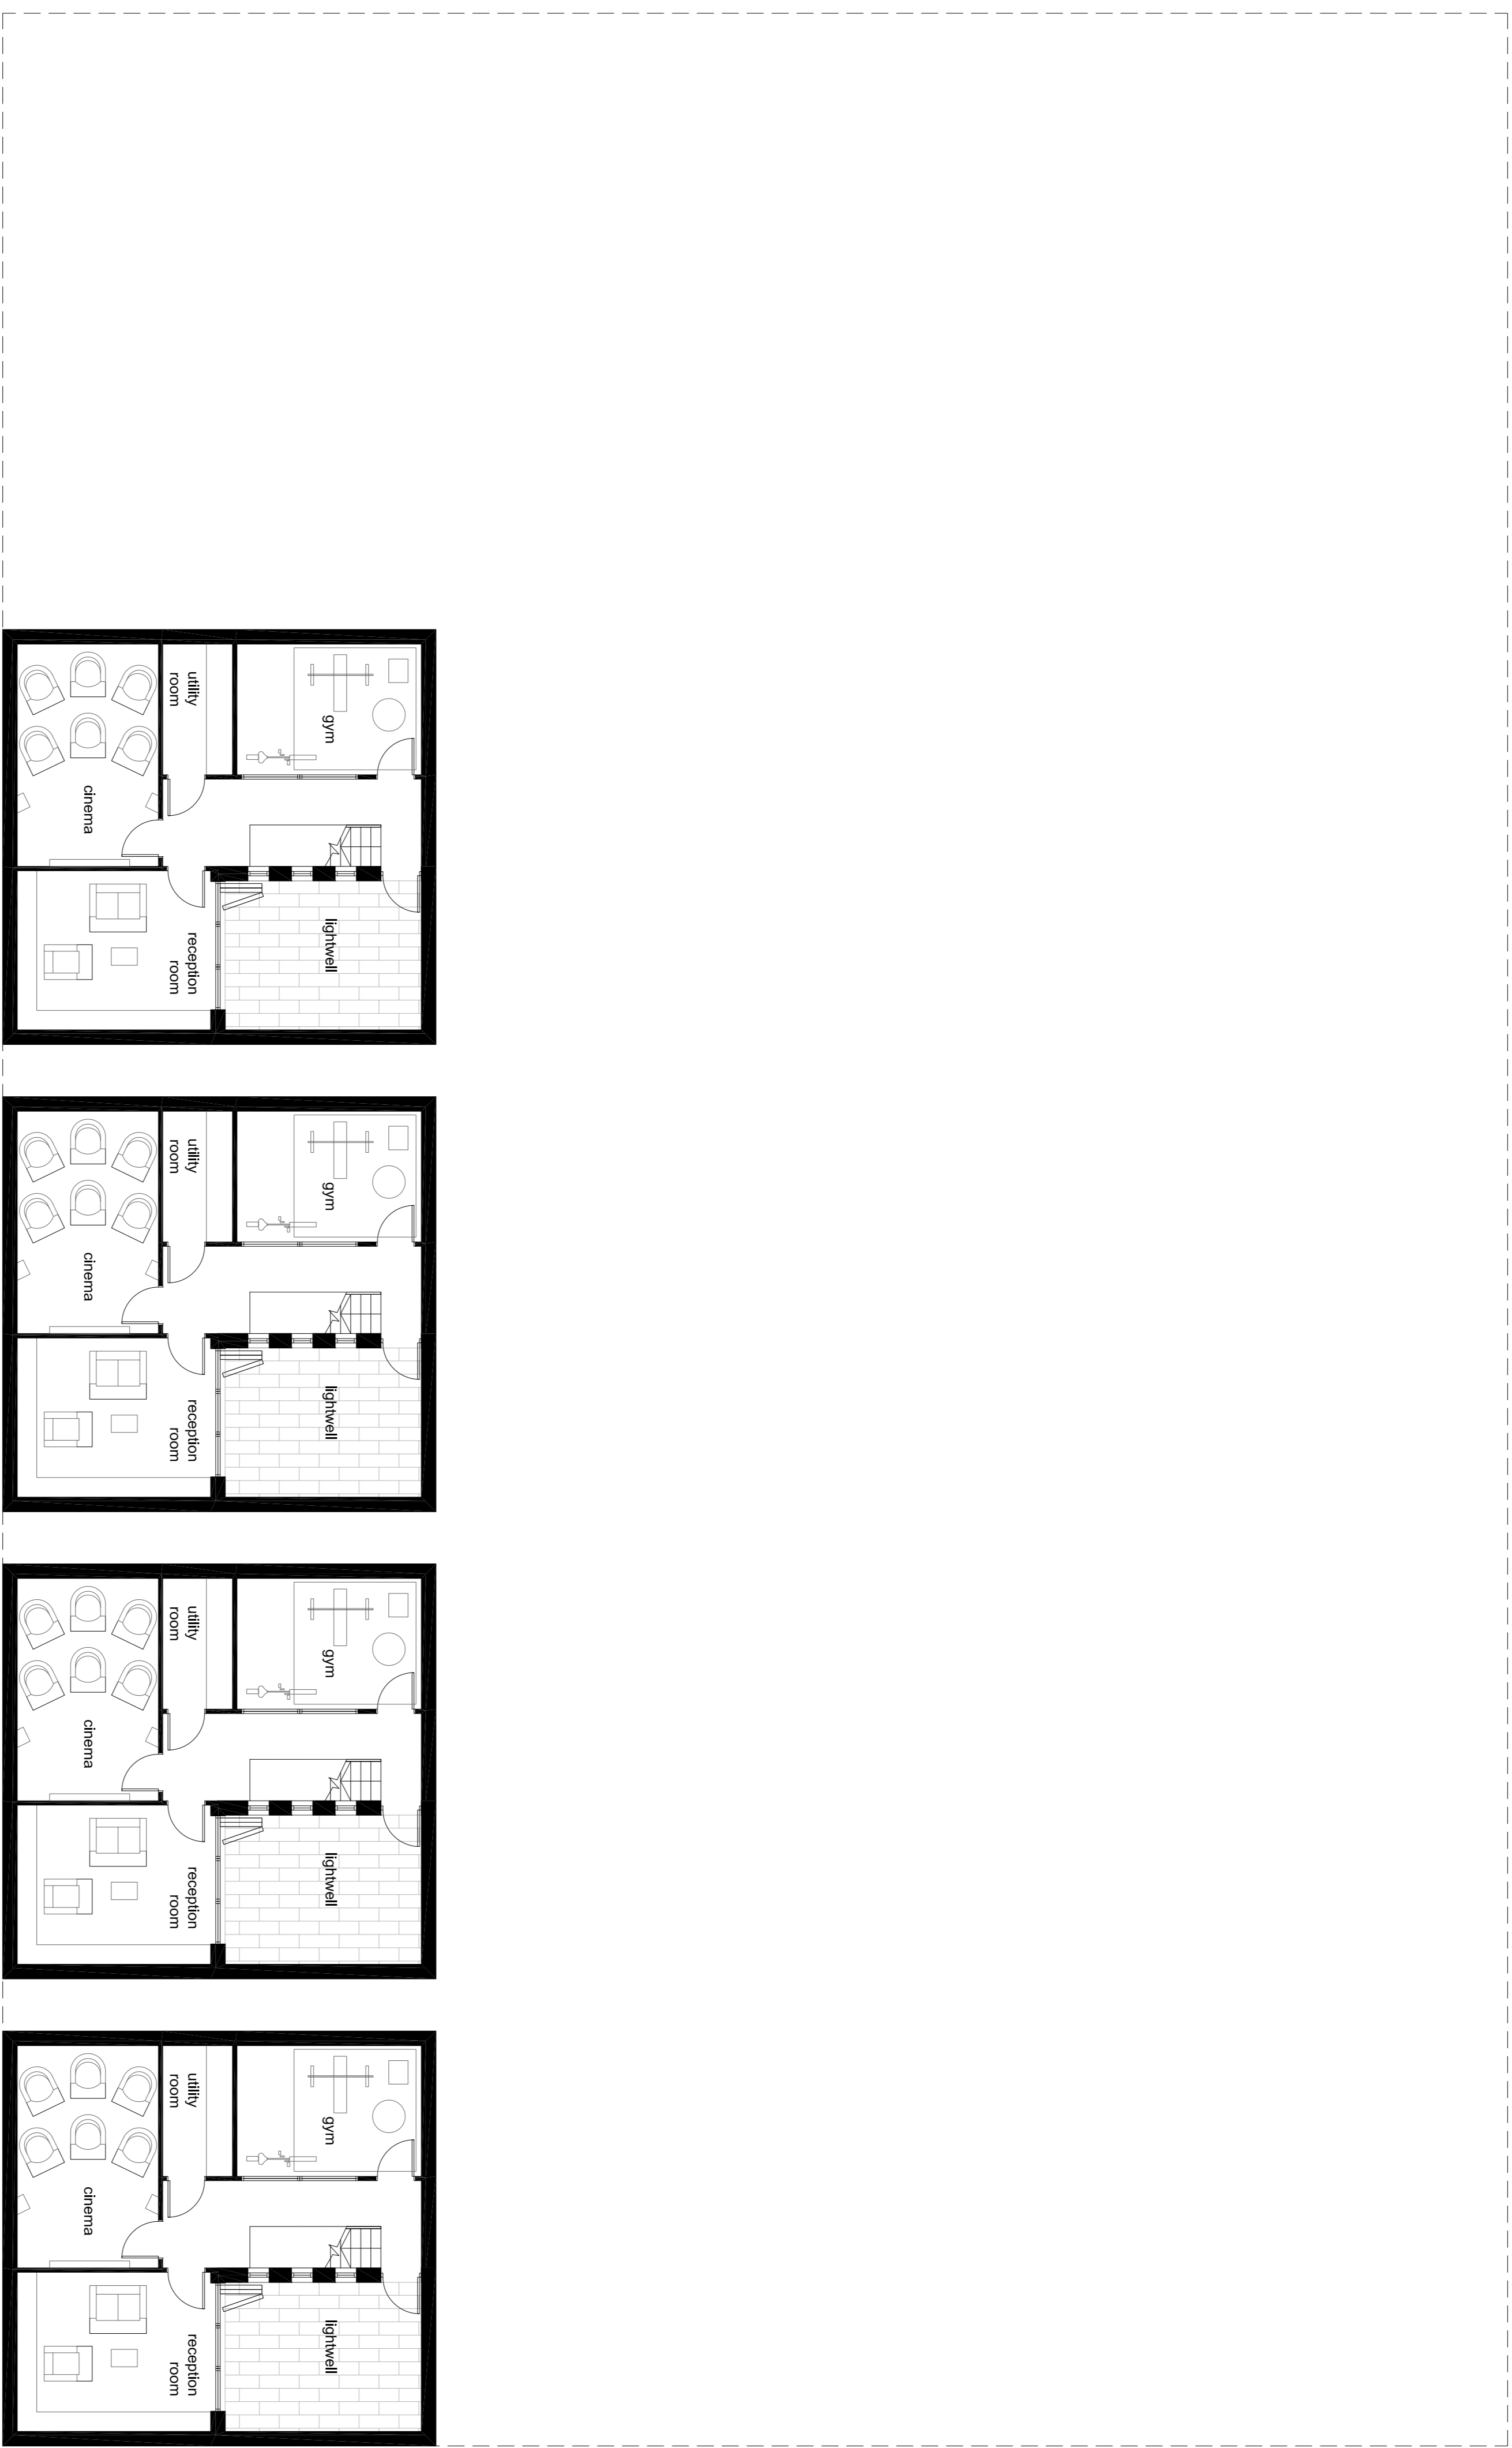 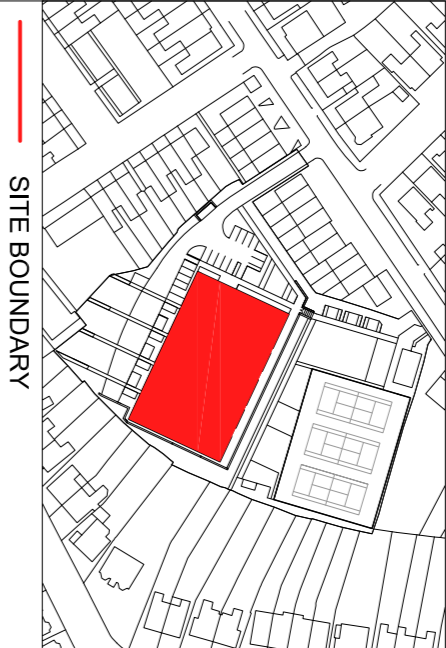

**Proposed Block Plan
Basement Level**

drawing no	AA4437/2164	rev	B
drawn	EC	checked	BW
scale @ A1/A3	1:100/1:200	date	17/09/2014

Mansfield Bowling Club

drawing

14-01-15 B Planning Issue (EC) (BW)
09-12-14 A Draft Issue (EC) (BW)
date rev rev/drawn/drawn/checked

**Purpose of Issue
PLANNING**

project

