


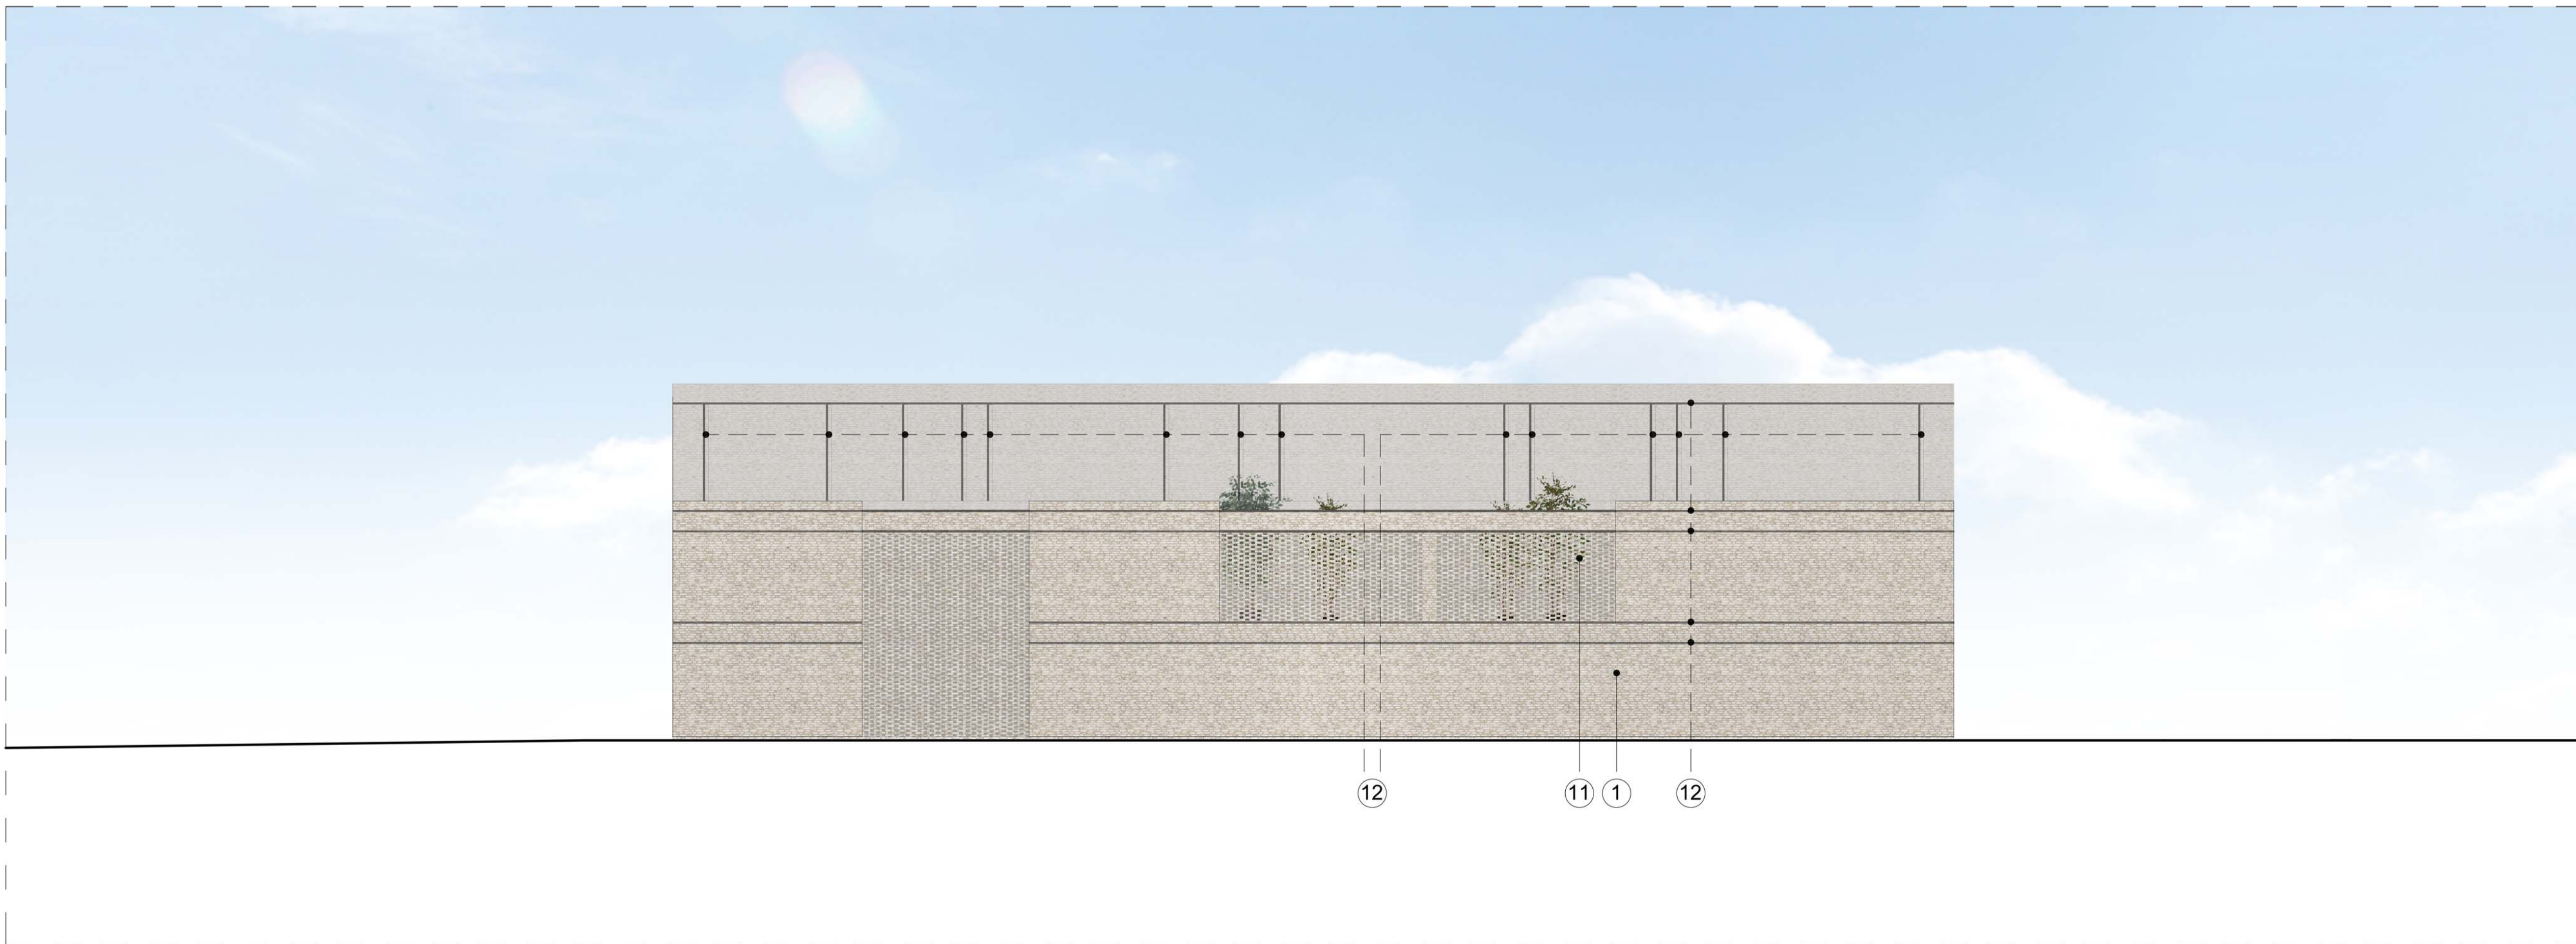

01 North-East Elevation



02 South-East Elevation


notes

- The contractor is responsible for checking dimensions, tolerances and references. Any discrepancy to be verified with the Architect before proceeding with the works.
- Where an item is covered by drawings to different scales the larger scale drawing is to be worked to.
- Do not scale drawing. Figured dimensions to be worked to in all cases.

CDM Regulations 2007

ALL current drawings and specifications for the project must be read in conjunction with the Designer's Hazard and Environmental Assessment Record.

KEY SITE PLAN

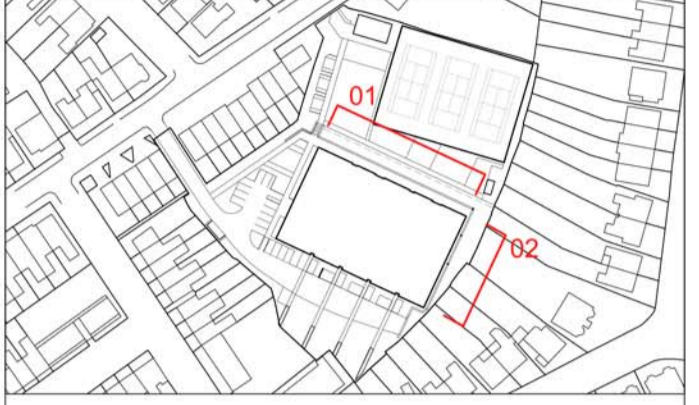

Indicative Material Key Legend	
1	Facing Brick, Gault London stock, flush brushed finished mortar (not raked or recessed).
2	Off white render.
3	Aluminium frame windows, MIO, colour dark grey.
4	Vertical steel bar balustrades, MIO, colour dark grey.
5	Dark coloured timber door with matching frames, solid.
6	Common entrance door, fully glazed with dark grey frames.
7	Projecting canopy, MIO, colour dark grey.
8	Dark coloured timber door with matching frames, vented.
9	Steel grill gate, MIO, colour dark grey.
10	Dark coloured timber staves to match door.
11	Hit and miss brickwork, flash with joining brickwork.
12	Shadow gap in brickwork.
13	Metal edge projecting roof, colour dark grey, polyester powder coated.
14	Chrome plated metal column.
15	Dark coloured timber staves panel opening vent.

14-01-15	C	Planning Issue (EC) (BW)
16-12-14	B	Minor amendments (EC) (BW)
09-12-14	A	Draft Issue (EC) (BW)

date	rev	revision/author/checker

purpose of issue
PLANNING

project
Mansfield Bowling Club

drawing
**GA Elevations
South-East, North-East**

drawing no
AA4437/2171 rev **C**

drawn EC checked BW

scale @ A1/A3 1:100/1:200 date 22/09/2014