



The contractor is responsible for checking dimensions, balances and references. Any discrepancy to be verified with the Architect before proceeding with the works.

When an item is covered by drawings to different scales the larger scale drawing is to be verified.

Do not scale drawing. Figure dimensions to be worked in all cases.

CDM Regulations 2007

All current drawings and specifications for the project must be read in conjunction with the Designer's Hazard and Environmental Assessment Report.

 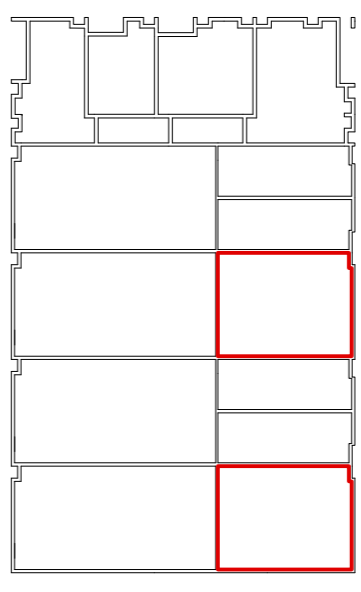


SCALE




05 Type B 4B Section AA




04 Type B 4B Elevation

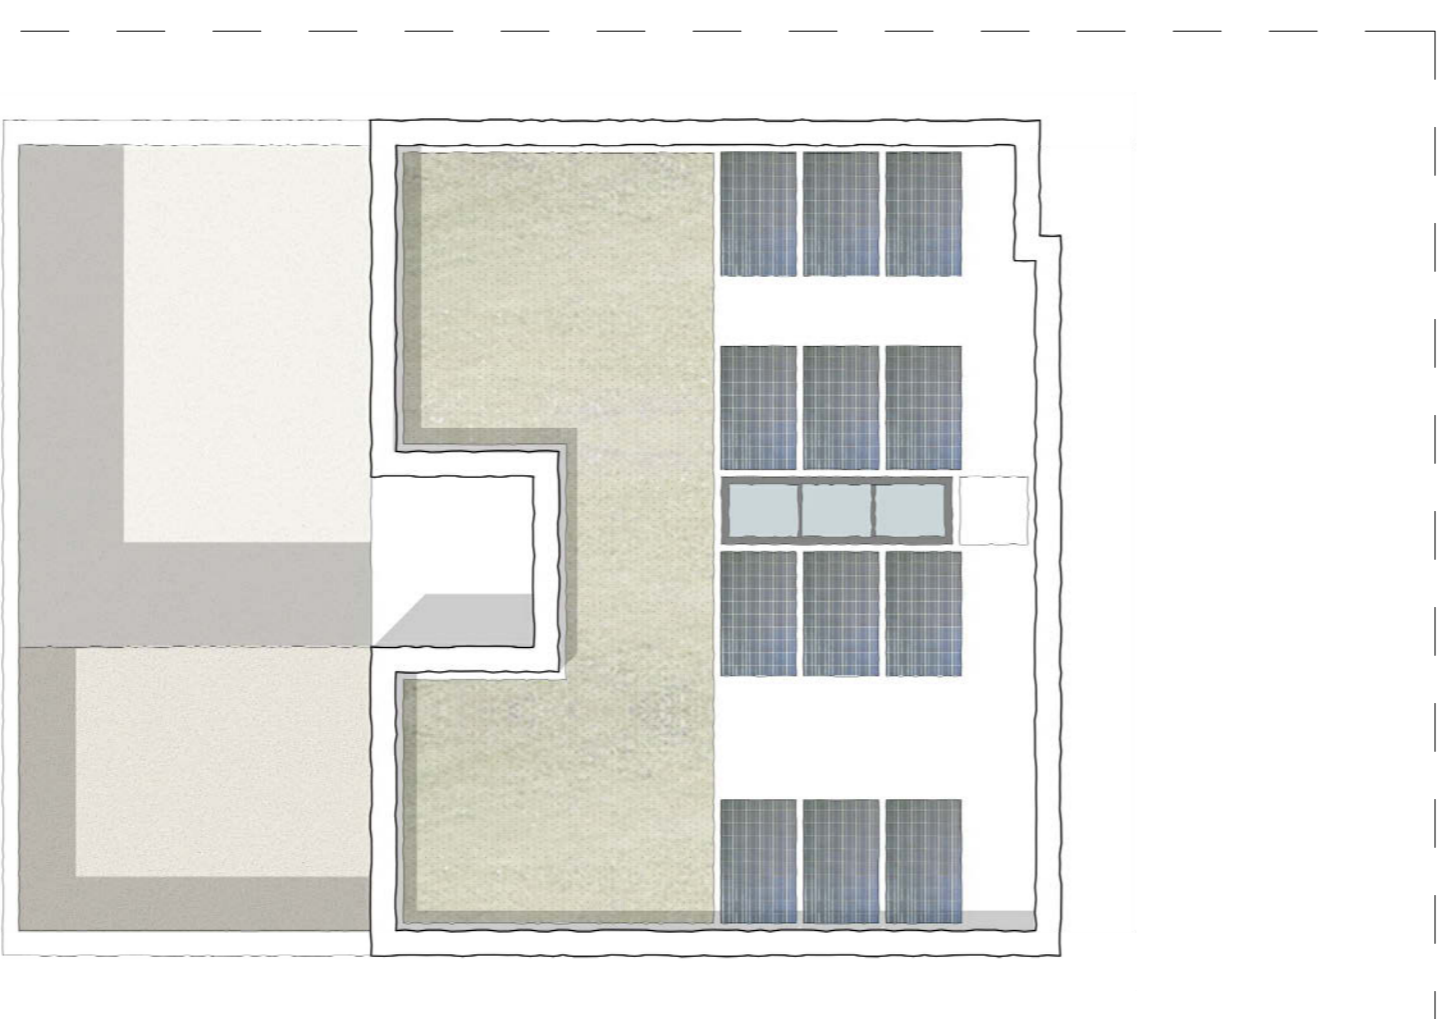

03 Type B 4B Roof Plan

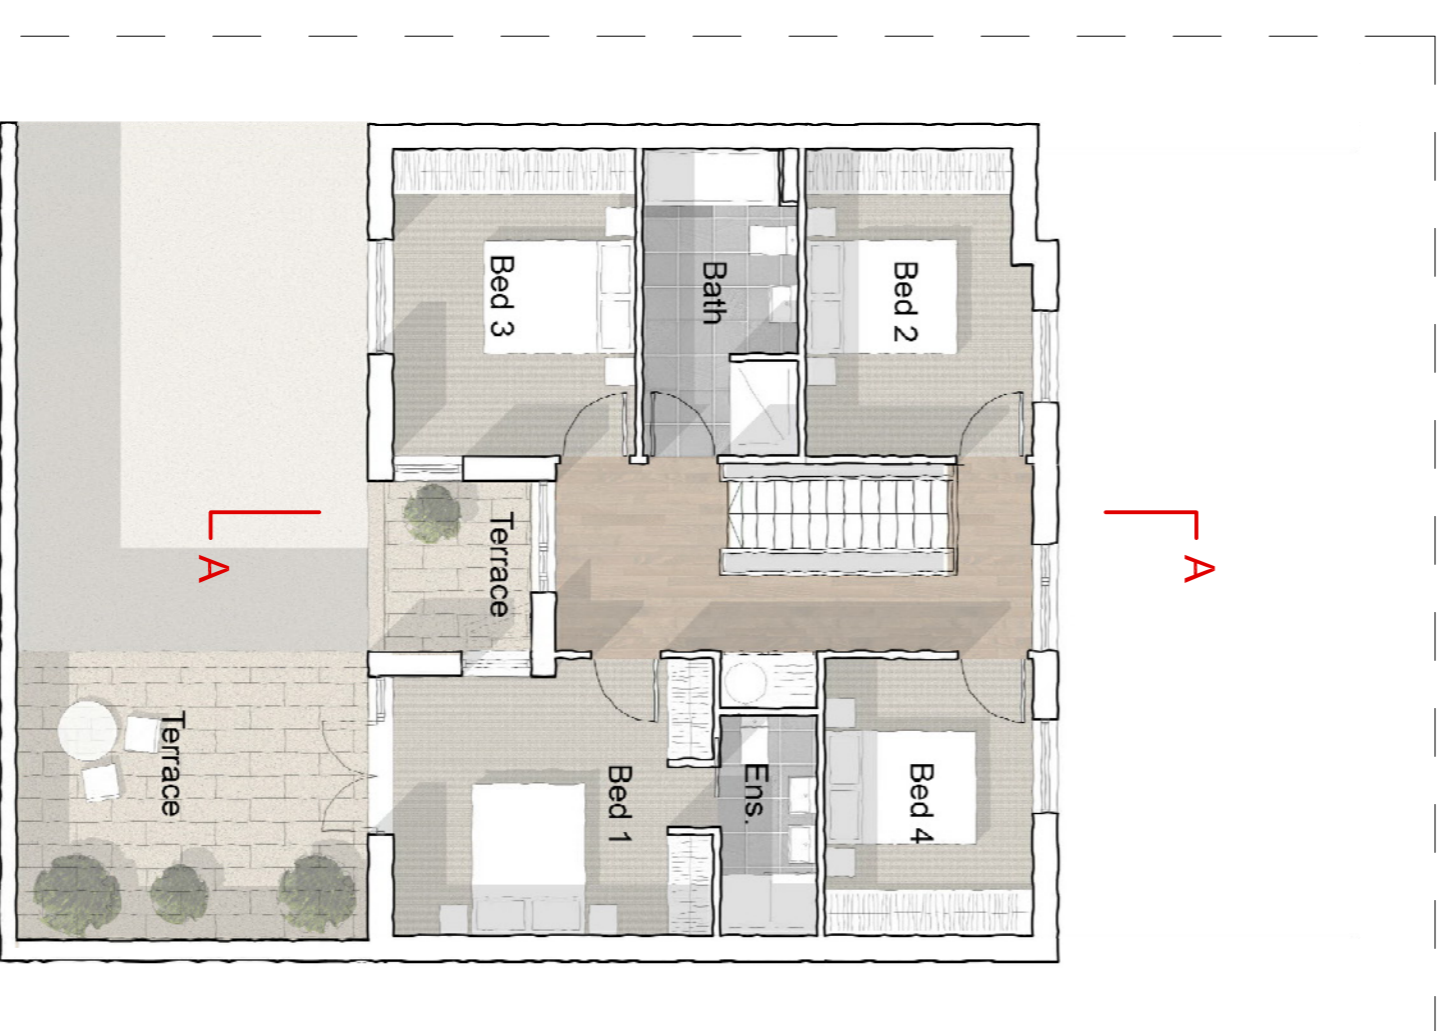

02 Type B 4B First Level Plan

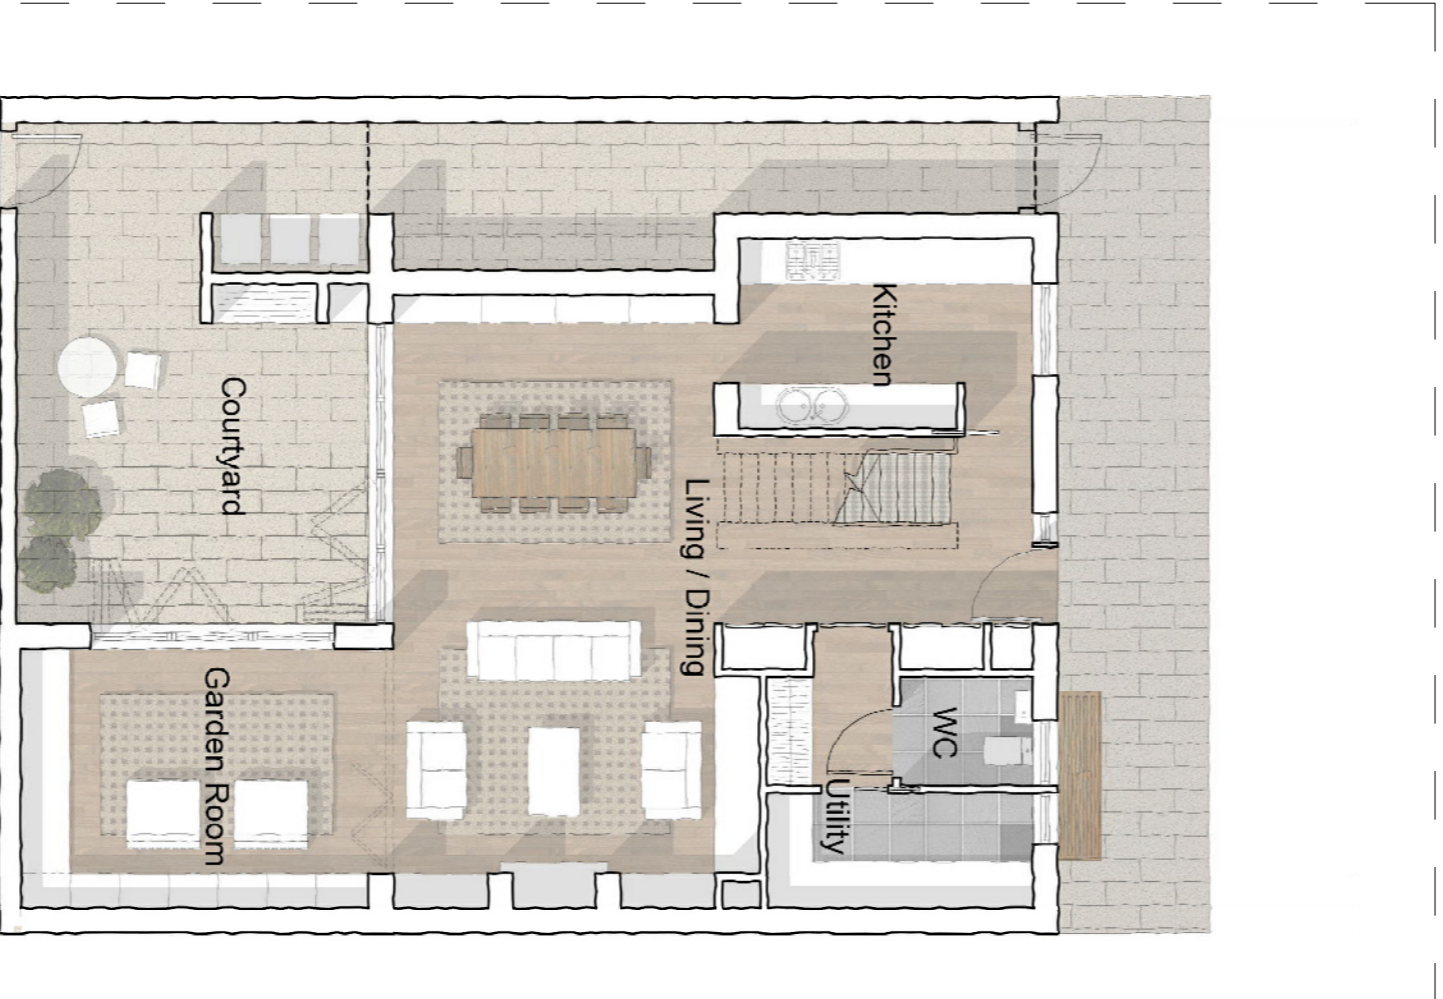

01 Type B 4B Ground Level Plan

14-01-15	C	Planning Issue (EC) (BW)
16-12-14	B	Minor amendments (EC) (BW)
09-12-14	A	Draft Issue (EC) (BW)
date	rev	reviser/author/checker

Purpose of Issue
PLANNING

Project
Mansfield Bowling Club

Drawing

House Type B 4B GAs

drawing no	AA4437/2186	rev	C
drawn	EC	checked	BW
scale	@ A1/A3 1:100/1:200	date	18/09/2014