


134

136

Greencroft Gardens



1	Proposed East Elevation

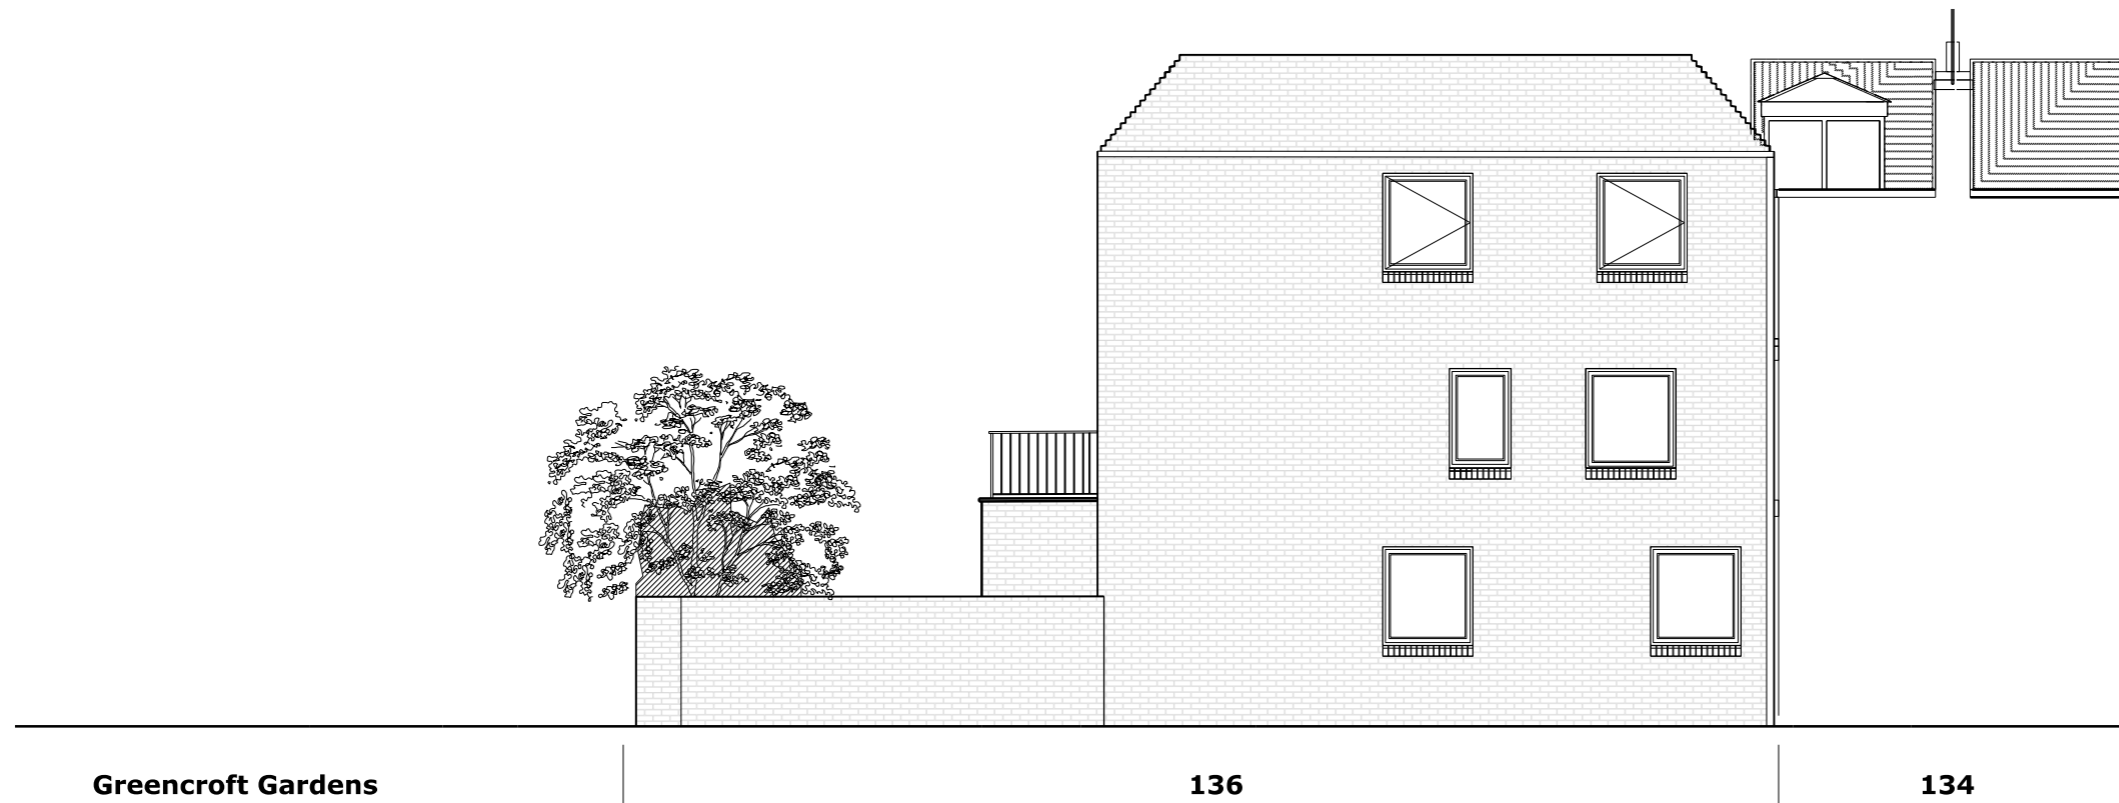

Greencroft Gardens

136

134

2	Proposed West Elevation

P2	01.04.15	Elevation Amended
P1	26.01.15	First Issue
Rev	Date	Note

Services
Assent Building Control

Structures
Price and Myers

Client
Jean-Marc & Ilena Alexis

Project title
136 Greencroft Gardens

Drawing Title
Proposed East & West Elevations

Scale @ A3 **1:100**

Project No. 198	Drawing no. 251	Revision P2
---------------------------	---------------------------	-----------------------

Status Planning	Date of Issue 23.01.15
---------------------------	----------------------------------



Clive Sall Architecture Ltd.

2 Providence Yard
Ezra Street
London E2 7RJ