



©Crown Copyright and database right 2015
 Ordnance Survey License: 100048957
 Reproduction in whole or part is prohibited
 without the prior permission of Ordnance Survey

UKMap © The GeoInformation Group. Licence number CM100102101100

- Note:
1. All dimensions are in millimeters.
 2. Dimensions are not to be scaled directly from this drawing.
 3. All dimensions and levels are to be checked & verified on site and the SMD Architects Ltd is to be informed of any discrepancies before construction commences.
 4. This drawing to be read in conjunction with contracts, documents, project working drawings, specification, all consultants /specialist drawings, details and specification.
 5. All works to be carried out in accordance with current building regulations and to the satisfaction of local authority.
 6. This drawing is the copyright of SMD Architects Ltd and must not be re-issued, copied without their consent.

KEY:

- Site Boundary
- - - Area Subject to Planning



Location Plan
 Scale 1/1250



SMD ARCHITECTS LTD
 1-4 Rockware Avenue
 Greatford LE67 9AA
 T: 02085372006
 M: 07872048429
 E: info@smdarchitects.co.uk
 www.smdarchitects.co.uk

Revision	Date	Description	Drawn

Client
Mr Quang Le
 Project Title
Proposal of Rear Extension
84A West End Lane,
London NW6 2LX
 Drawing Title
Location Plans

Project Status
Planning Application
 Scale @ A3
 1:1250
 Drawn by
 mm
 Date
 March 15
 Job No.
 1428
 Drawing No.
 PL-001
 Rev

WEST END LANE

88

86

84

82

80



Scale 1/200

Note:

1. All dimensions are in millimeters.
2. Dimensions are not to be scaled directly from this drawing.
3. All dimensions and levels are to be checked & verified on site and the SMD Architects Ltd is to be informed of any discrepancies before construction commences.
4. This drawing to be read in conjunction with contracts, documents, project working drawings, specification, all consultants /specialist drawings, details and specification.
5. All works to be carried out in accordance with current building regulations and to the satisfaction of local authority.
6. This drawing is the copyright of SMD Architects Ltd and must not be re-issued, copied without their consent.

KEY:

- Site Boundary
- Area Subject to Planning



SMD architects

SMD ARCHITECTS LTD
 1-4 Rockware Avenue
 Greenford UB8 3AA
 T: 02085372006
 M: 07872048429
 E: info@smdarchitects.co.uk
 www.smdarchitects.co.uk

Revision	Date	Description	Drawn

Client
Mr Quang Le
 Project Title
Proposal of Rear Extension
84A West End Lane,
London NW6 2LX
 Drawing Title
Existing Site Plan

Project Status
Planning Application

Scale @ A3	Drawn by	Date
1:200	mm	March 15
Job No.	Drawing No.	Rev
1428	PL-002	

Act

WEST END LANE


88

86

84

82

80

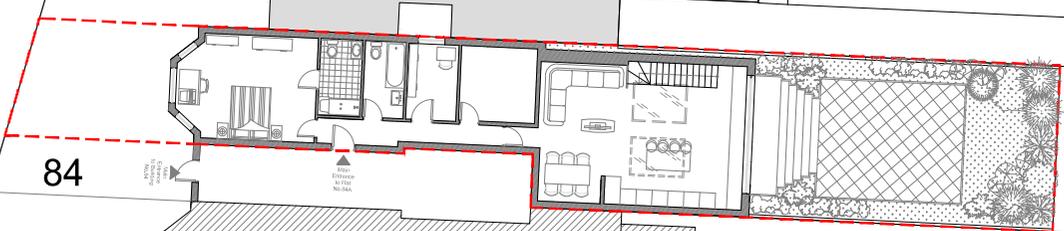

NOTE: EXISTING LEVEL: NO.044

Scale 1/200

- Note:
1. All dimensions are in millimeters.
 2. Dimensions are not to be scaled directly from this drawing.
 3. All dimensions and levels are to be checked & verified on site and the SMD Architects Ltd is to be informed of any discrepancies before construction commences.
 4. This drawing to be read in conjunction with contracts, documents, project working drawings, specification, all consultants /specialist drawings, details and specification.
 5. All works to be carried out in accordance with current building regulations and to the satisfaction of local authority.
 6. This drawing is the copyright of SMD Architects Ltd and must not be re-issued, copied without their consent.

- KEY:
- Site Boundary
 - - - Area Subject to Planning



SMD ARCHITECTS LTD
 1-4 Rockware Avenue
 Greenford UB6 9AA
 T: 02085372006
 M: 07872048429
 E: info@smdarchitects.co.uk
 www.smdarchitects.co.uk

Revision	Date	Description	Drawn

Client
Mr Quang Le

Project Title
Proposal of Rear Extension
84A West End Lane,
London NW6 2LX

Drawing Title
Proposed Site Plan

Project Status
Planning Application

Scale @ A3
 1:200

Drawn by
 mm

Date
 March 15

Job No.
 1428


Drawing No.
 PL-003

Rev


Act

No, 86

Flat 84B

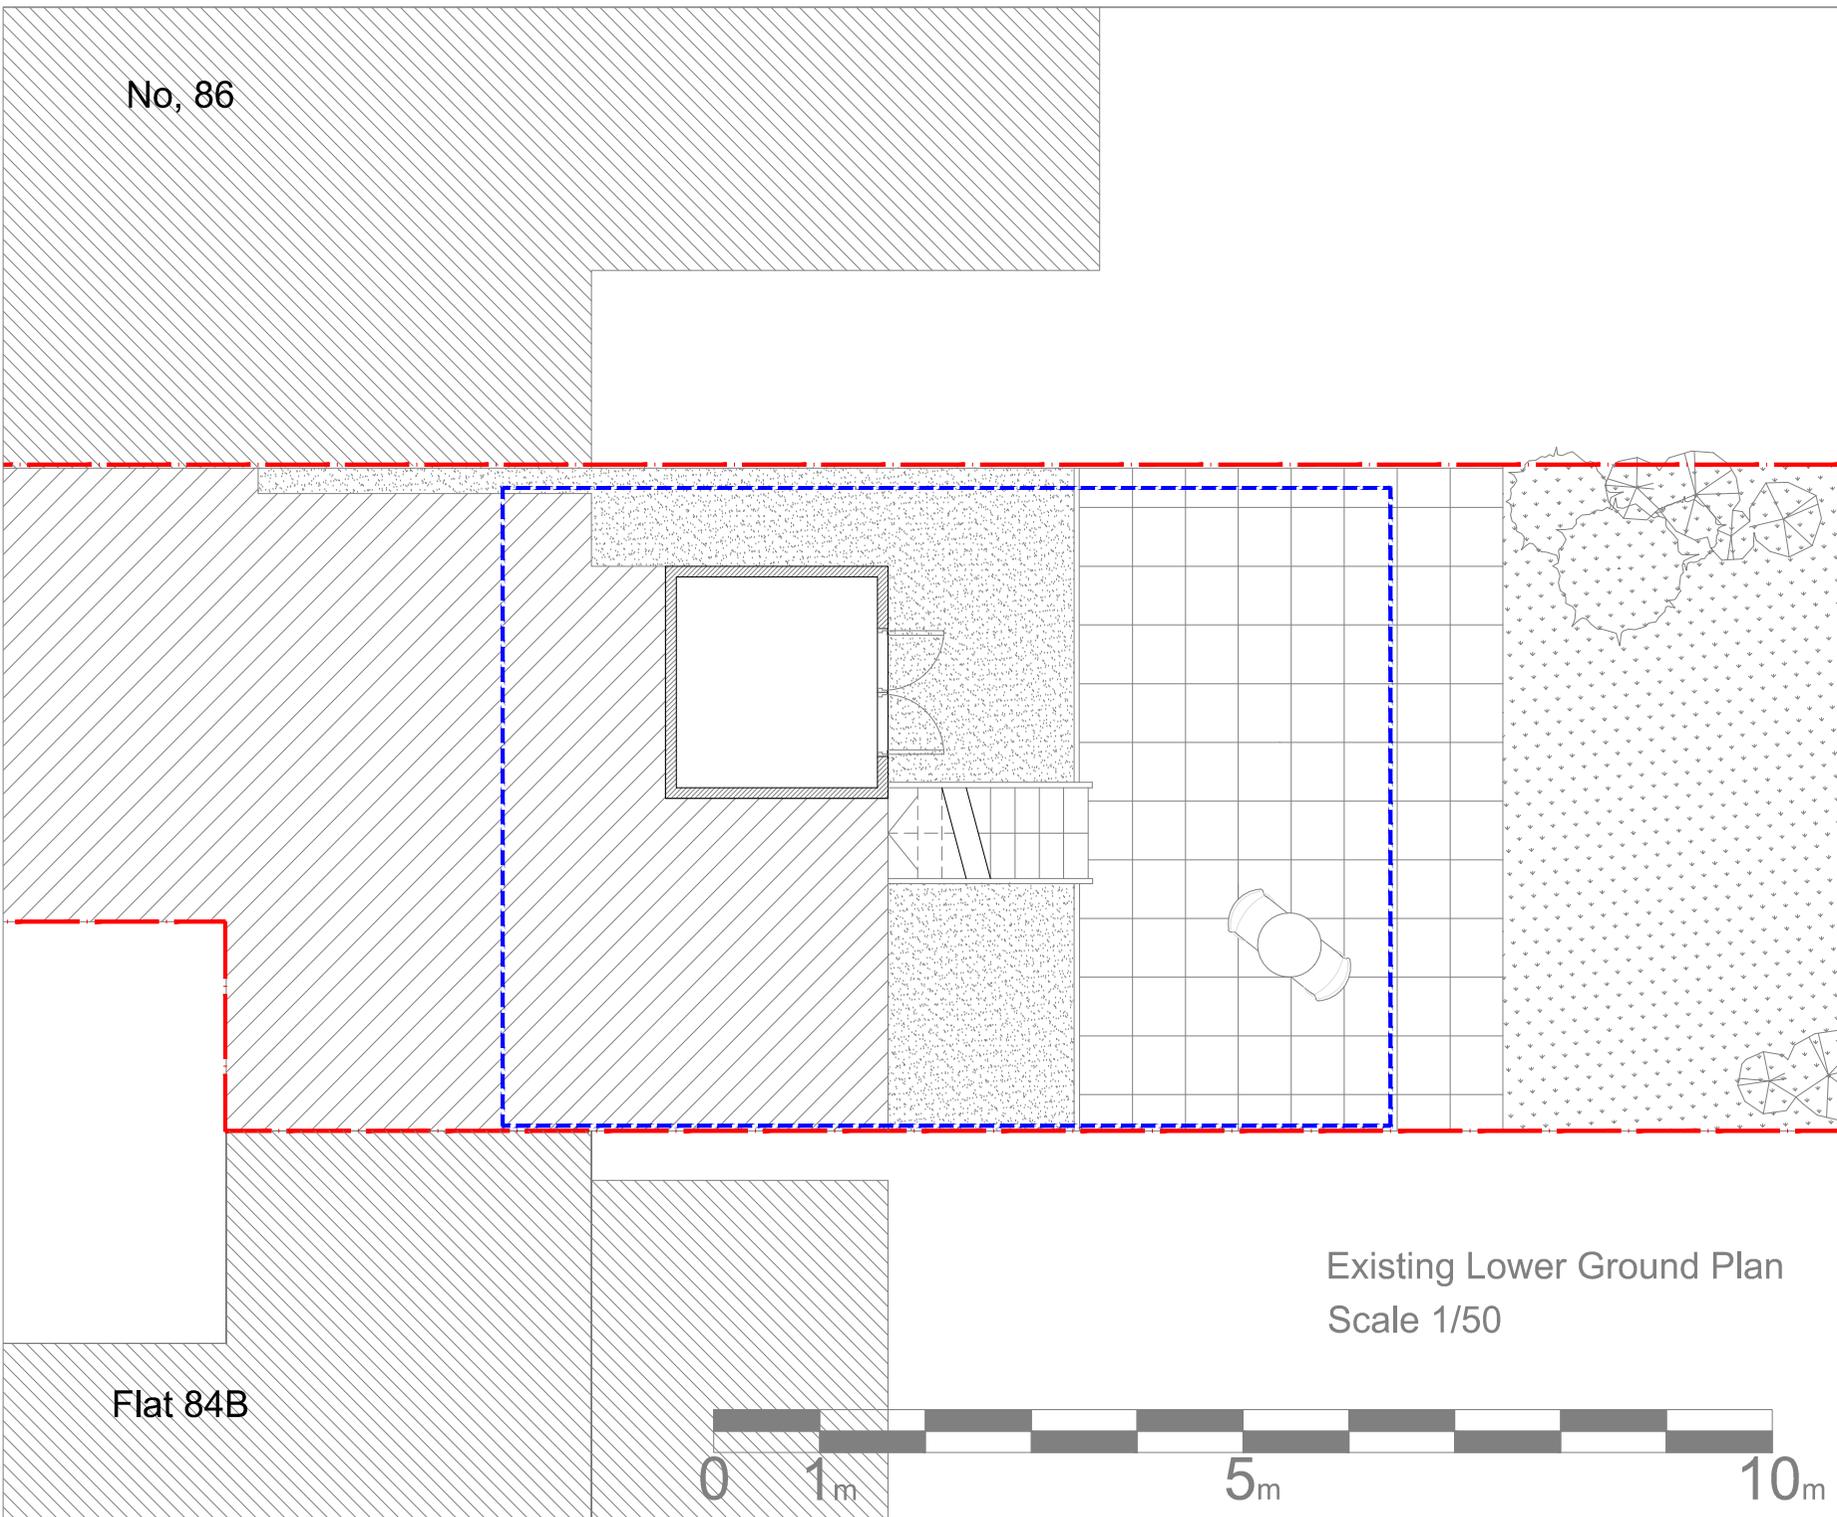

Existing Lower Ground Plan
Scale 1/50

 

- Note:
1. All dimensions are in millimeters.
 2. Dimensions are not to be scaled directly from this drawing.
 3. All dimensions and levels are to be checked & verified on site and the SMD Architects Ltd is to be informed of any discrepancies before construction commences.
 4. This drawing to be read in conjunction with contracts, documents, project working drawings, specification, all consultants /specialist drawings, details and specification.
 5. All works to be carried out in accordance with current building regulations and to the satisfaction of local authority.
 6. This drawing is the copyright of SMD Architects Ltd and must not be re-issued, copied without their consent.

KEY:

— Site Boundary

— Area Subject to Planning



SMD ARCHITECTS LTD
 1-4 Rockware Avenue
 Greenford UB8 3AA
 T: 02085372006
 M: 07872048429
 E: info@smdarchitects.co.uk
 www.smdarchitects.co.uk

Revision	Date	Description	Drawn

Client
Mr Quang Le

Project Title
Proposal of Rear Extension
84A West End Lane,
London NW6 2LX

Drawing Title
Existing Lower Ground Plan

Project Status
Planning Application

Scale @ A3
 1:50

Drawn by
 mm

Date
 March 15


Job No.
 1428

Drawing No.
 PL-004

Rev

No, 86

Flat 84B

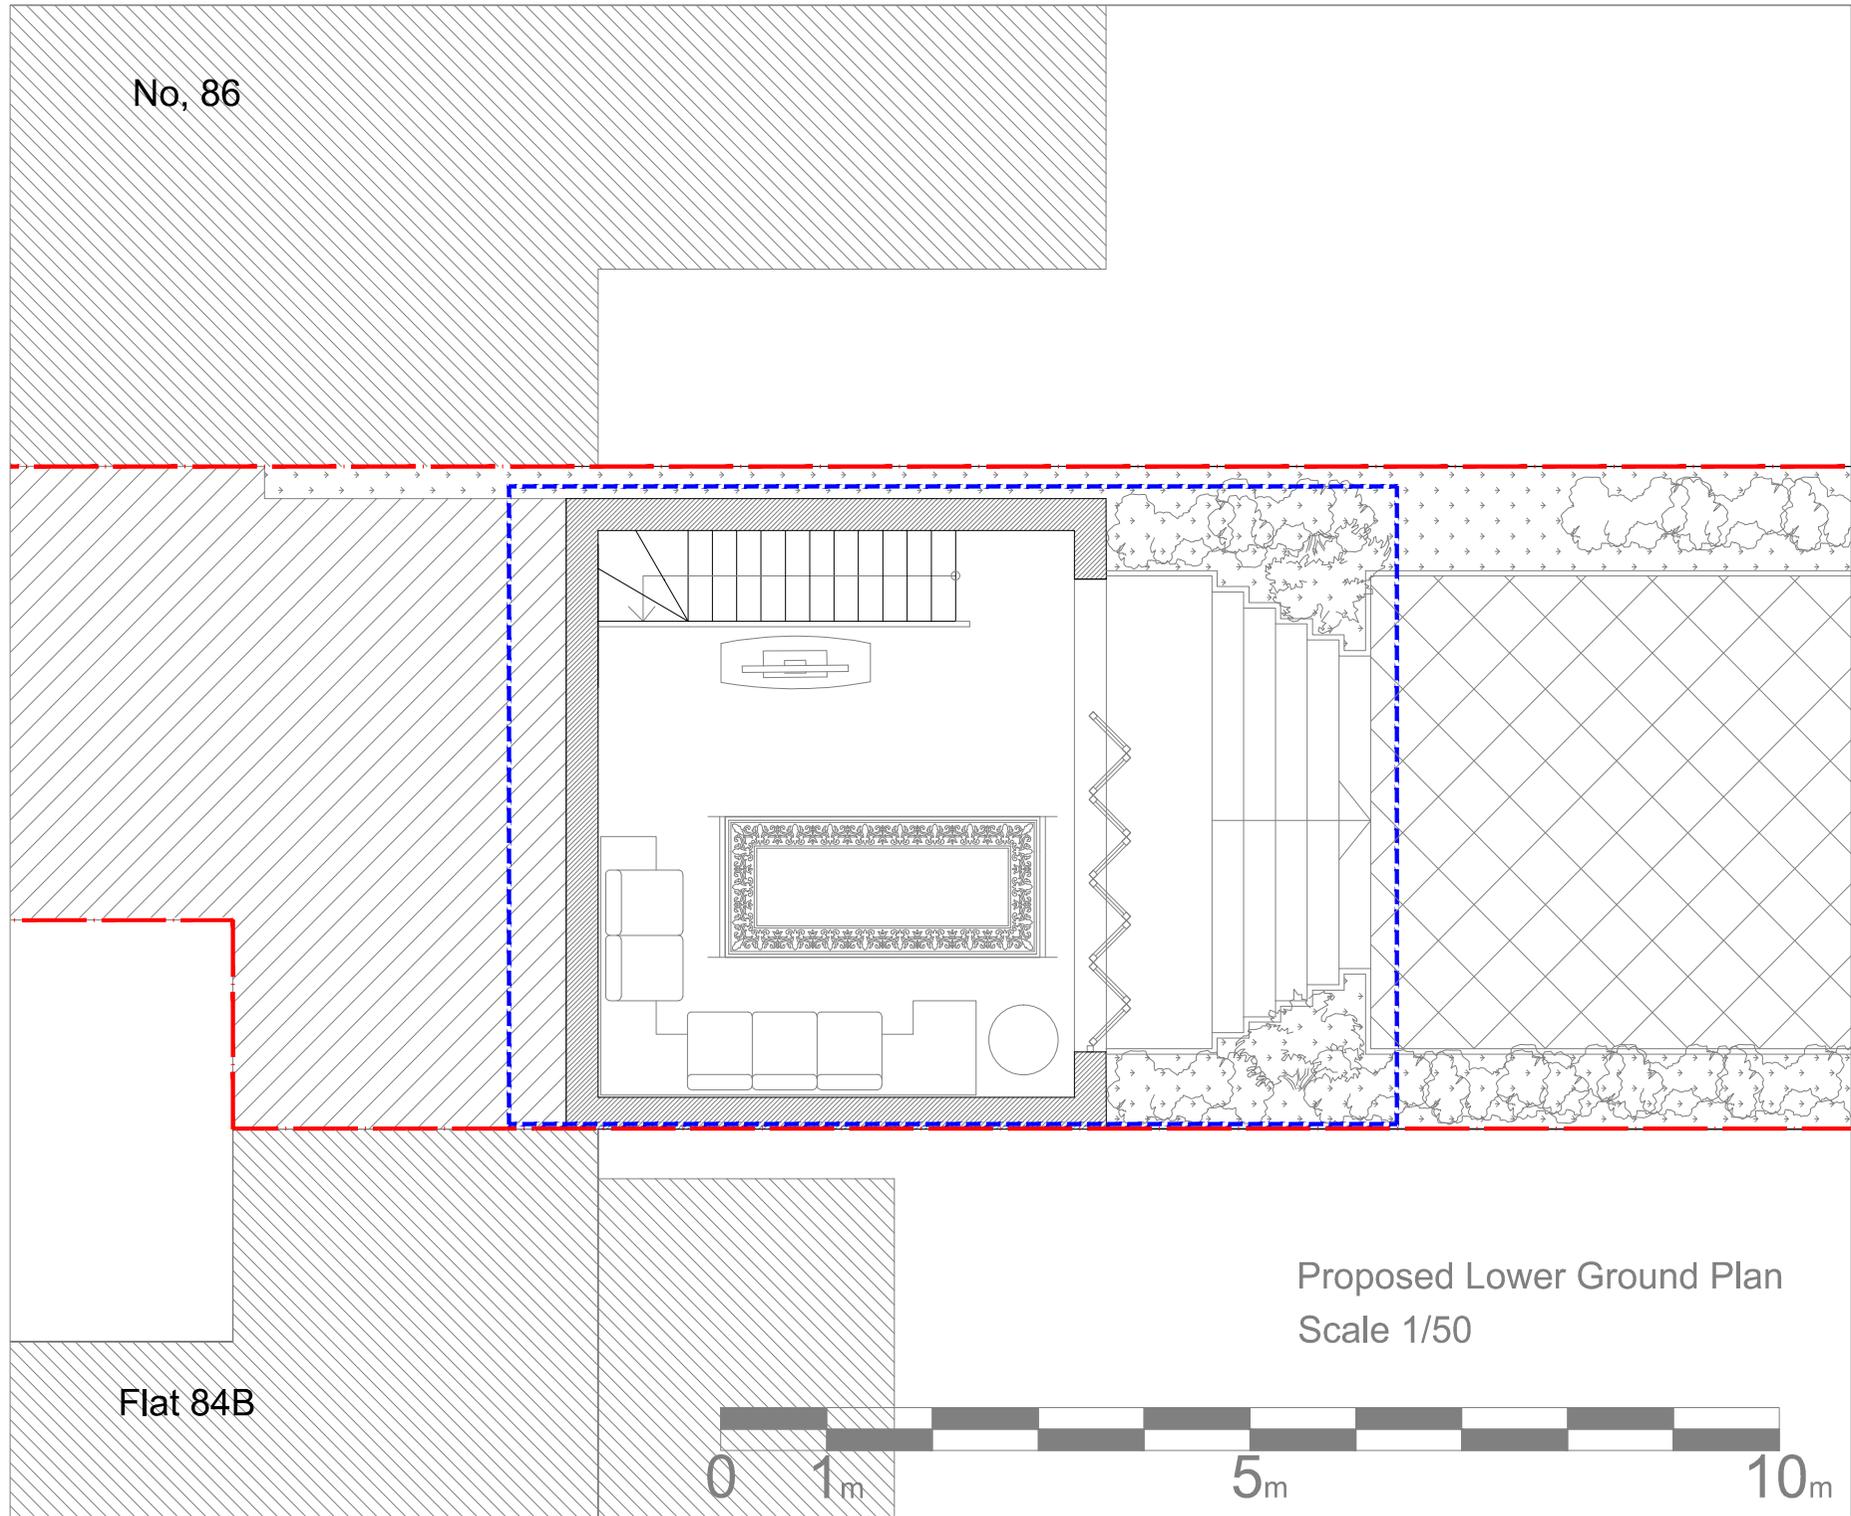

Proposed Lower Ground Plan
Scale 1/50

- Note:
1. All dimensions are in millimeters.
 2. Dimensions are not to be scaled directly from this drawing.
 3. All dimensions and levels are to be checked & verified on site and the SMD Architects Ltd is to be informed of any discrepancies before construction commences.
 4. This drawing to be read in conjunction with contracts, documents, project working drawings, specification, all consultants /specialist drawings, details and specification.
 5. All works to be carried out in accordance with current building regulations and to the satisfaction of local authority.
 6. This drawing is the copyright of SMD Architects Ltd and must not be re-issued, copied without their consent.

KEY:

- Site Boundary
- Area Subject to Planning



SMD ARCHITECTS LTD
 1-4 Rockware Avenue
 Greenford UB6 9AA
 T: 02085372006
 M: 07872048429
 E: info@smdarchitects.co.uk
 www.smdarchitects.co.uk

Revision	Date	Description	Drawn

Client
Mr Quang Le

Project Title
**Proposal of Rear Extension
 84A West End Lane,
 London NW6 2LX**

Drawing Title
Proposed Lower Ground Plan

Project Status
Planning Application

Scale @ A3
 1:50

Drawn by
 mm

Date
 March 15


Job No.
 1428

Drawing No.
 PL-005

Rev

No, 86

Flat 84B

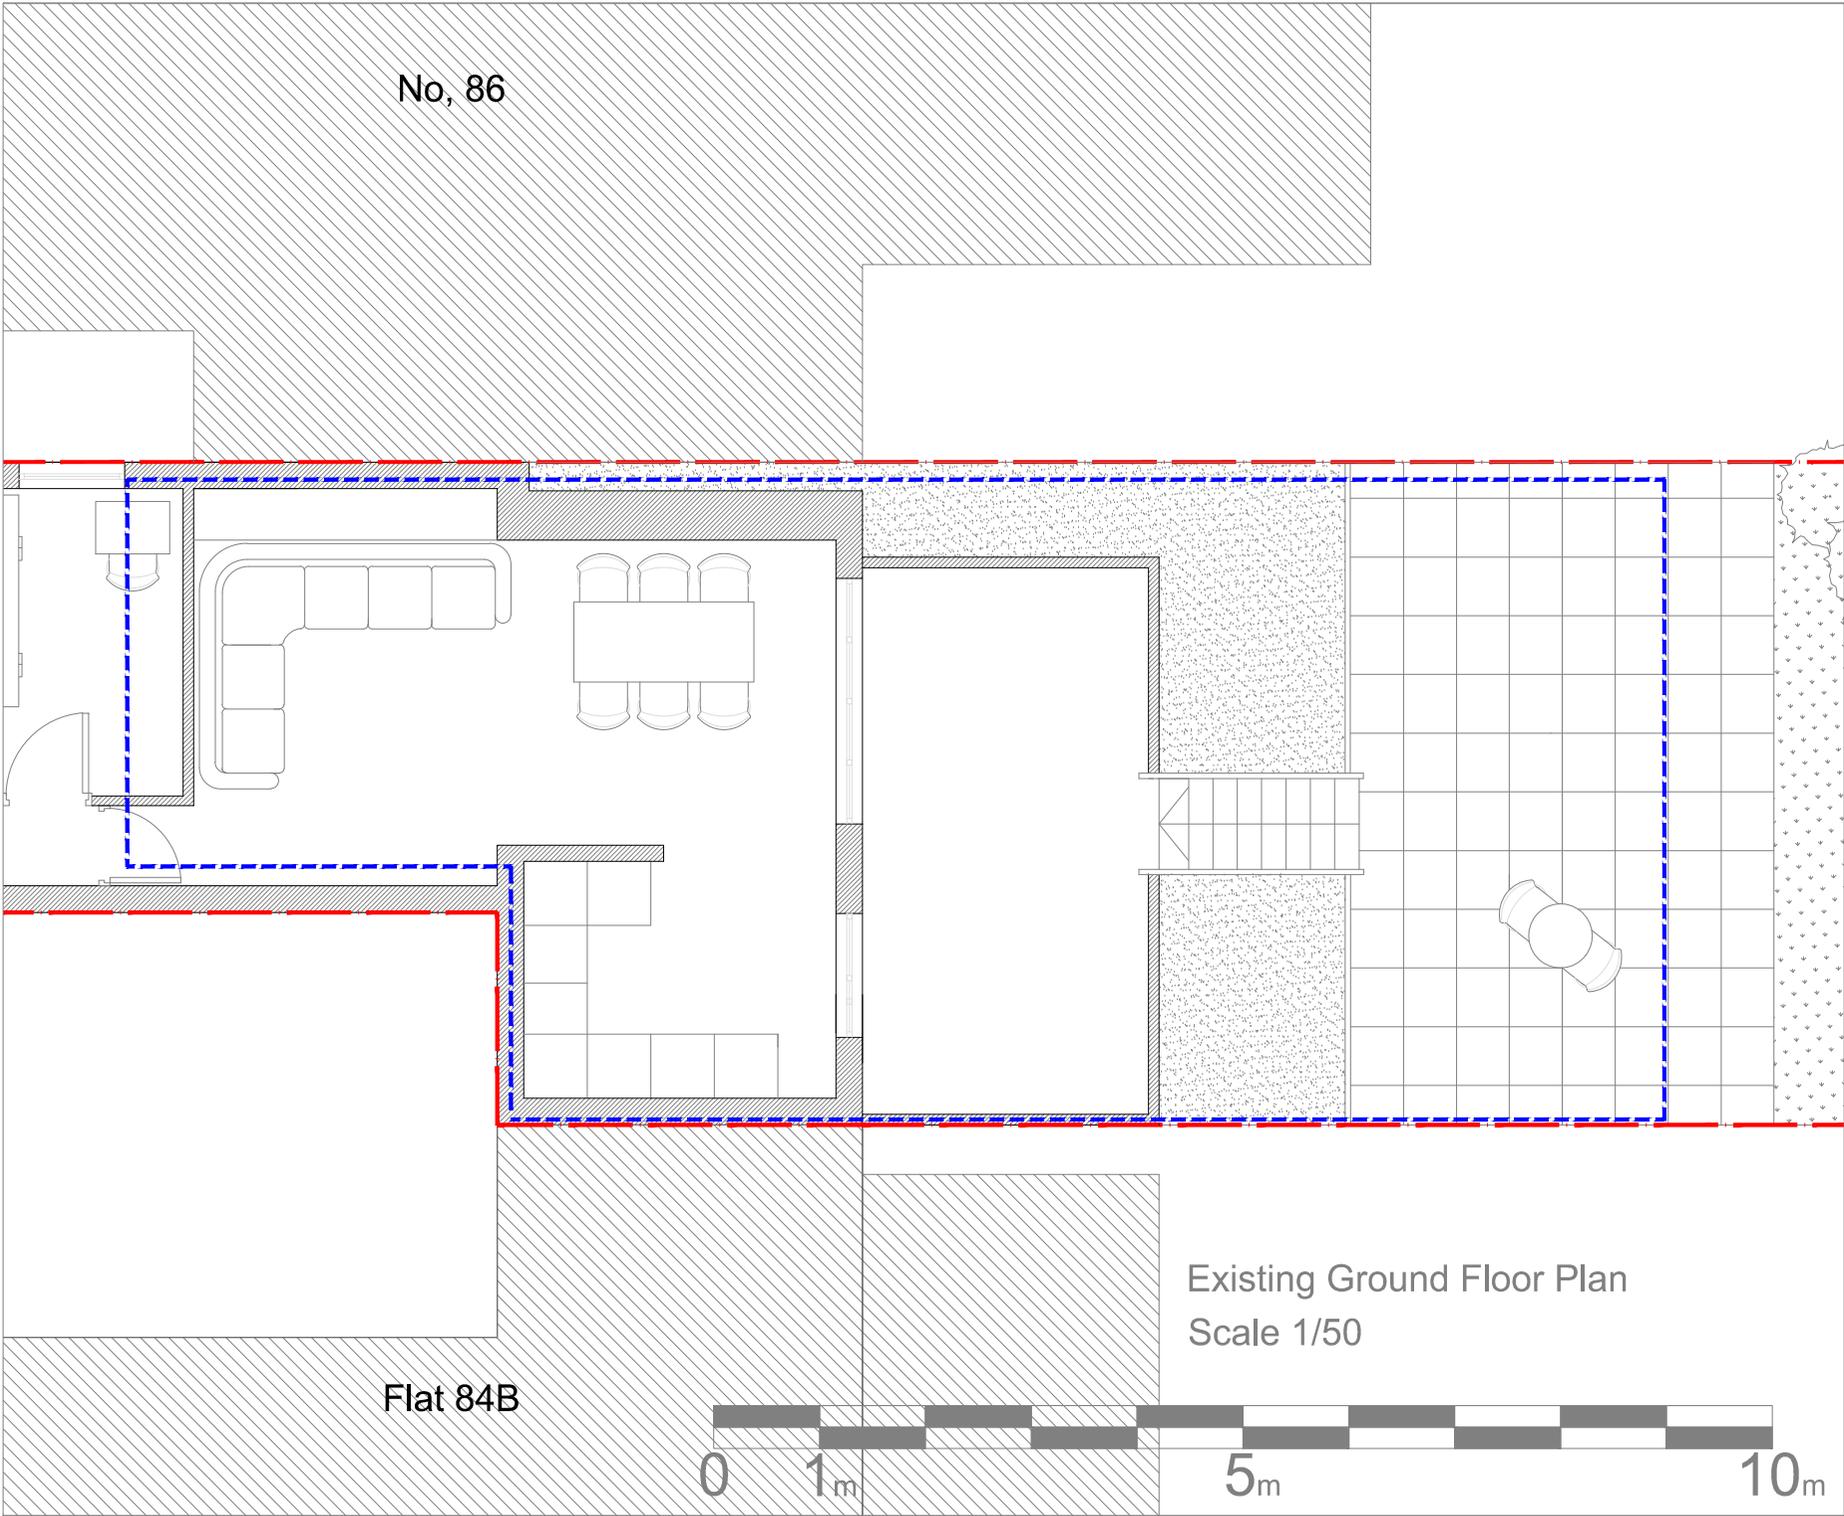

Existing Ground Floor Plan
Scale 1/50

- Note:
1. All dimensions are in millimeters.
 2. Dimensions are not to be scaled directly from this drawing.
 3. All dimensions and levels are to be checked & verified on site and the SMD Architects Ltd is to be informed of any discrepancies before construction commences.
 4. This drawing to be read in conjunction with contracts, documents, project working drawings, specification, all consultants /specialist drawings, details and specification.
 5. All works to be carried out in accordance with current building regulations and to the satisfaction of local authority.
 6. This drawing is the copyright of SMD Architects Ltd and must not be re-issued, copied without their consent.

KEY:

— Site Boundary

— Area Subject to Planning



SMD ARCHITECTS LTD
 1-4 Rockware Avenue
 Greatford LB6 9AA
 T: 02085372006
 M: 07872048429
 E: info@smdarchitects.co.uk
 www.smdarchitects.co.uk

Revision	Date	Description	Drawn

Client
Mr Quang Le

Project Title
Proposal of Rear Extension
84A West End Lane,
London NW6 2LX


Drawing Title
Existing Ground Floor Plan

Project Status		
Planning Application		
Scale @ A3	Drawn by	Date
1:50	mm	March 15
Job No.	Drawing No.	Rev
1428	PL-006	

No, 86

Flat 84B

Proposed Ground Floor Plan Scale 1/50

 

- Note:
1. All dimensions are in millimeters.
 2. Dimensions are not to be scaled directly from this drawing.
 3. All dimensions and levels are to be checked & verified on site and the SMD Architects Ltd is to be informed of any discrepancies before construction commences.
 4. This drawing to be read in conjunction with contracts, documents, project working drawings, specification, all consultants /specialist drawings, details and specification.
 5. All works to be carried out in accordance with current building regulations and to the satisfaction of local authority.
 6. This drawing is the copyright of SMD Architects Ltd and must not be re-issued, copied without their consent.

KEY:

- Site Boundary
- - - Area Subject to Planning



SMD ARCHITECTS LTD
 1-4 Rockware Avenue
 Greenford UB6 9AA
 T: 02085372006
 M: 07872048429
 E: info@smdarchitects.co.uk
 www.smdarchitects.co.uk

Revision	Date	Description	Drawn


Client
Mr Quang Le

Project Title
Proposal of Rear Extension
84A West End Lane,
London NW6 2LX

Drawing Title
Proposed Ground Floor Plan


Project Status		
Planning Application		
Scale @ A3	Drawn by	Date
1:50	mm	March 15
Job No.	Drawing No.	Rev
1428	PL-007	

No, 86

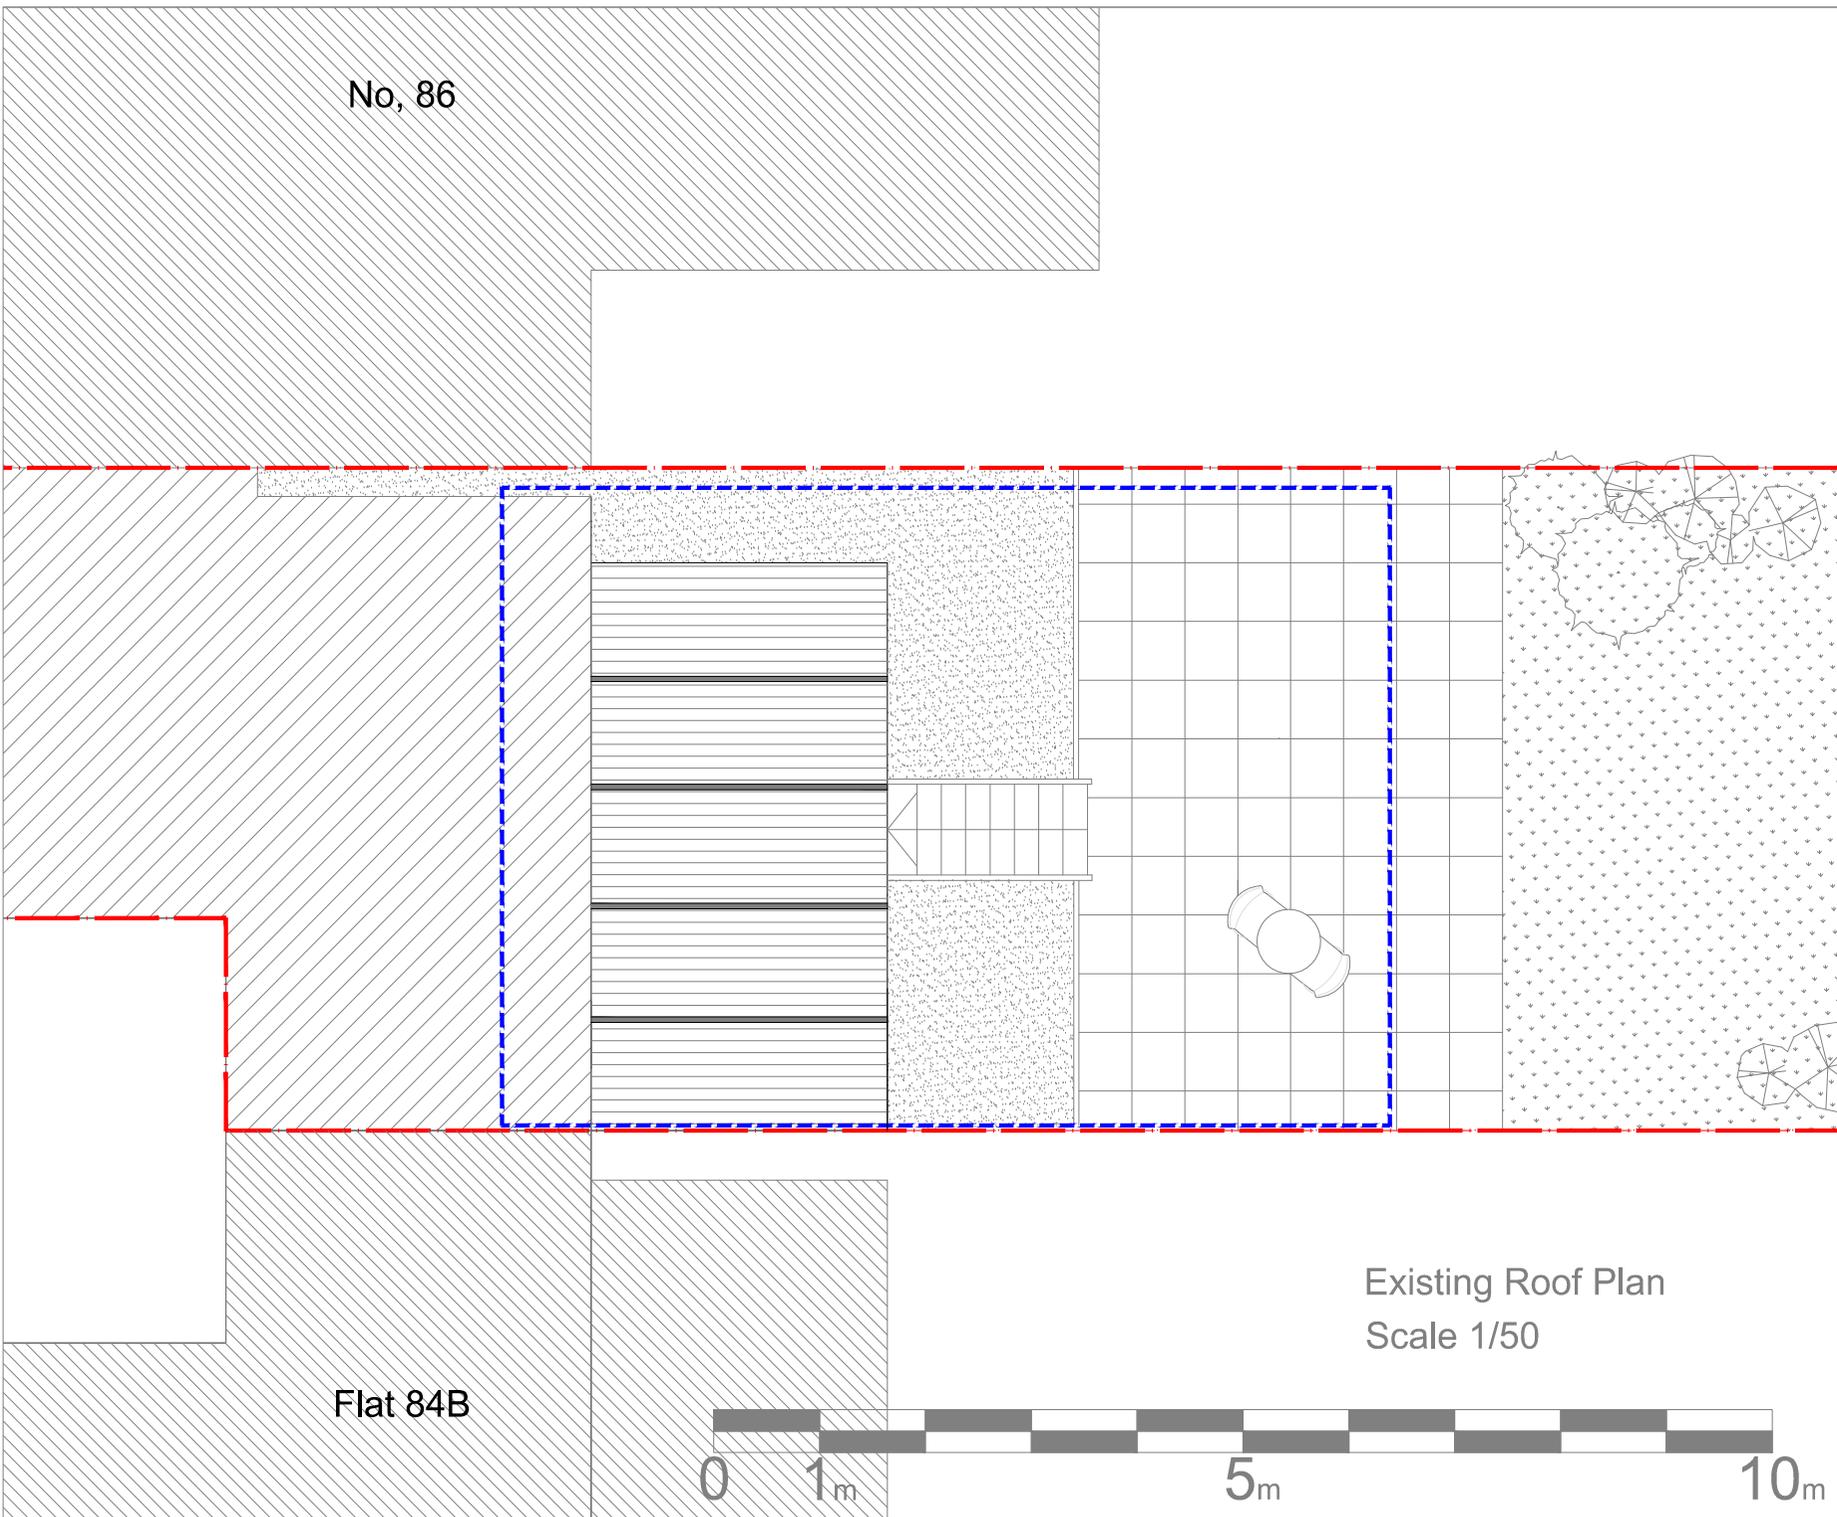

Flat 84B

Existing Roof Plan
Scale 1/50

 

- Note:
1. All dimensions are in millimeters.
 2. Dimensions are not to be scaled directly from this drawing.
 3. All dimensions and levels are to be checked & verified on site and the SMD Architects Ltd is to be informed of any discrepancies before construction commences.
 4. This drawing to be read in conjunction with contracts, documents, project working drawings, specification, all consultants /specialist drawings, details and specification.
 5. All works to be carried out in accordance with current building regulations and to the satisfaction of local authority.
 6. This drawing is the copyright of SMD Architects Ltd and must not be re-issued, copied without their consent.

KEY:

- Site Boundary
- - - Area Subject to Planning



SMD ARCHITECTS LTD
 1-4 Rockware Avenue
 Greatford LB6 9AA
 T: 02085372006
 M: 07872048429
 E: info@smdarchitects.co.uk
 www.smdarchitects.co.uk

Revision	Date	Description	Drawn

Client
Mr Quang Le

Project Title
Proposal of Rear Extension
84A West End Lane,
London NW6 2LX

Drawing Title
Existing Roof Plan


Project Status
Planning Application

Scale @ A3 1:50	Drawn by mm	Date March 15
Job No. 1428	Drawing No. PL-008	Rev


No, 86

Proposed Flat Roof

Proposed Flat Roof-lights

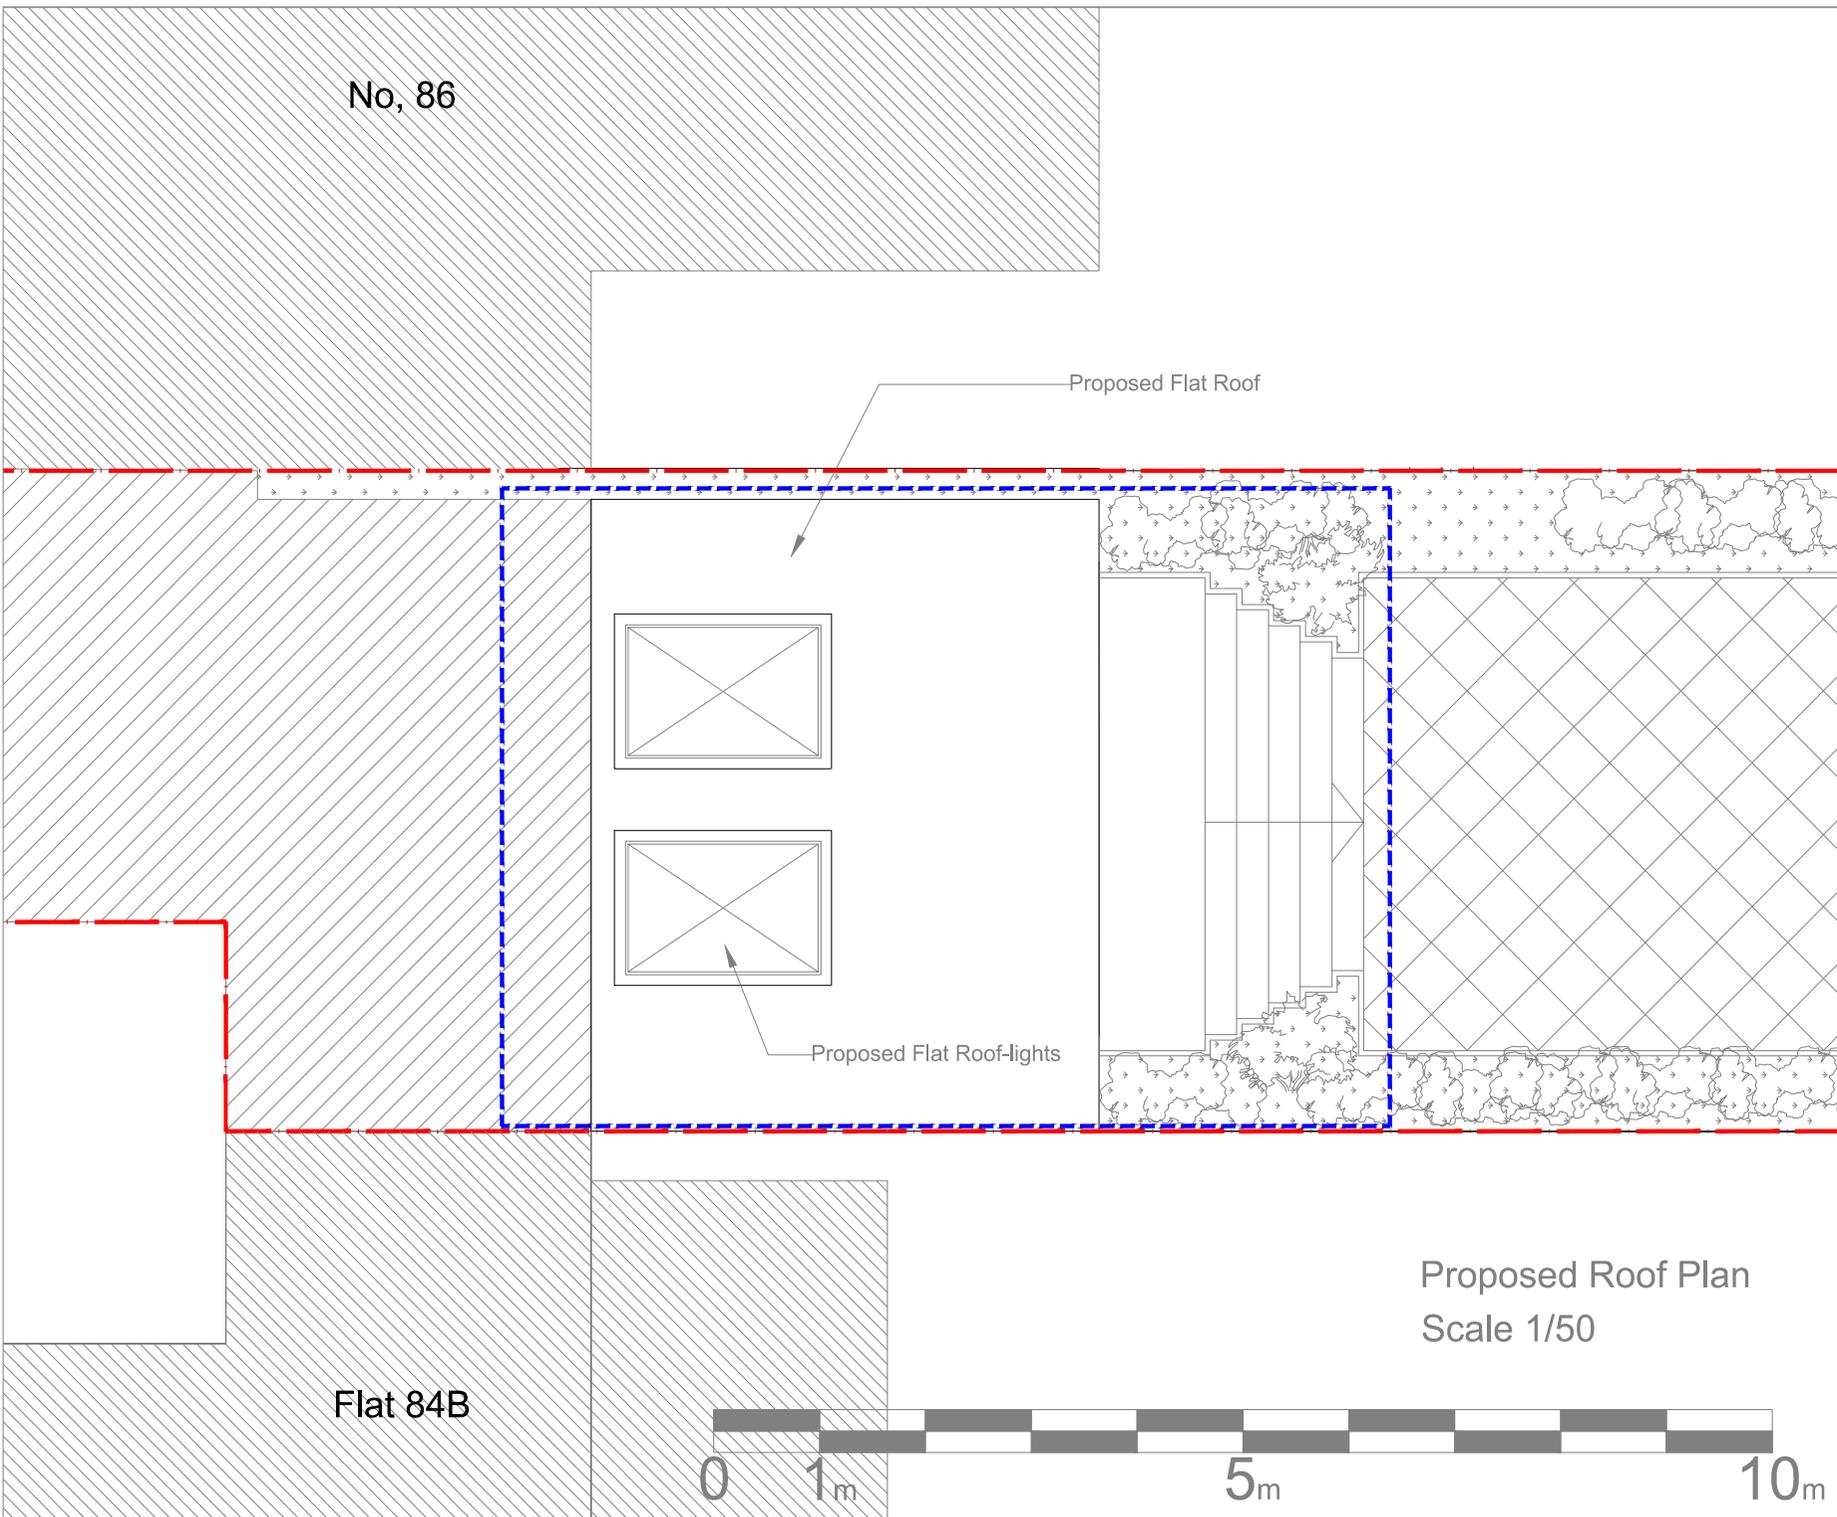

Proposed Roof Plan
Scale 1/50

 

- Note:
1. All dimensions are in millimeters.
 2. Dimensions are not to be scaled directly from this drawing.
 3. All dimensions and levels are to be checked & verified on site and the SMD Architects Ltd is to be informed of any discrepancies before construction commences.
 4. This drawing to be read in conjunction with contracts, documents, project working drawings, specification, all consultants /specialist drawings, details and specification.
 5. All works to be carried out in accordance with current building regulations and to the satisfaction of local authority.
 6. This drawing is the copyright of SMD Architects Ltd and must not be re-issued, copied without their consent.

KEY:

— Site Boundary

— Area Subject to Planning



SMD ARCHITECTS LTD
 1-4 Rockware Avenue
 Greenford UB8 3AA
 T: 02085372006
 M: 07872048429
 E: info@smdarchitects.co.uk
 www.smdarchitects.co.uk

Revision	Date	Description	Drawn

Client
Mr Quang Le

Project Title
**Proposal of Rear Extension
84A West End Lane,
London NW6 2LX**

Drawing Title
Proposed Roof Plan

Project Status
Planning Application

Scale @ A3
1:50


Drawn by
mm

Date
March 15

Job No.
1428

Drawing No.
PL-009

Rev

 

- Note:
1. All dimensions are in millimeters.
 2. Dimensions are not to be scaled directly from this drawing.
 3. All dimensions and levels are to be checked & verified on site and the SMD Architects Ltd is to be informed of any discrepancies before construction commences.
 4. This drawing to be read in conjunction with contracts, documents, project working drawings, specification, all consultants /specialist drawings, details and specification.
 5. All works to be carried out in accordance with current building regulations and to the satisfaction of local authority.
 6. This drawing is the copyright of SMD Architects Ltd and must not be re-issued, copied without their consent.

- KEY:
- Site Boundary
 - Area Subject to Planning

- Existing Materials
- 1 London Stock Brick
 - 2 Conservatory Roof- Clear Fiberglass
 - 3 Timber Frame Structure - White Painted
 - 4 Garden Fence
 - 5 Assumed Boundary Line



SMD ARCHITECTS LTD
 1-4 Rockware Avenue
 Greenford UB8 9AA
 T: 02085372006
 M: 07872048429
 E: info@smdarchitects.co.uk
 www.smdarchitects.co.uk

Revision	Date	Description	Drawn

Client
Mr Quang Le

Project Title
Proposal of Rear Extension
84A West End Lane,
London NW6 2LX

Drawing Title
Existing Rear Elevation

Project Status
Planning Application

Scale @ A3
 1:50



Drawn by
 mm

Date
 March 15

Job No.
 1428

Drawing No.
 PL-010

Rev

 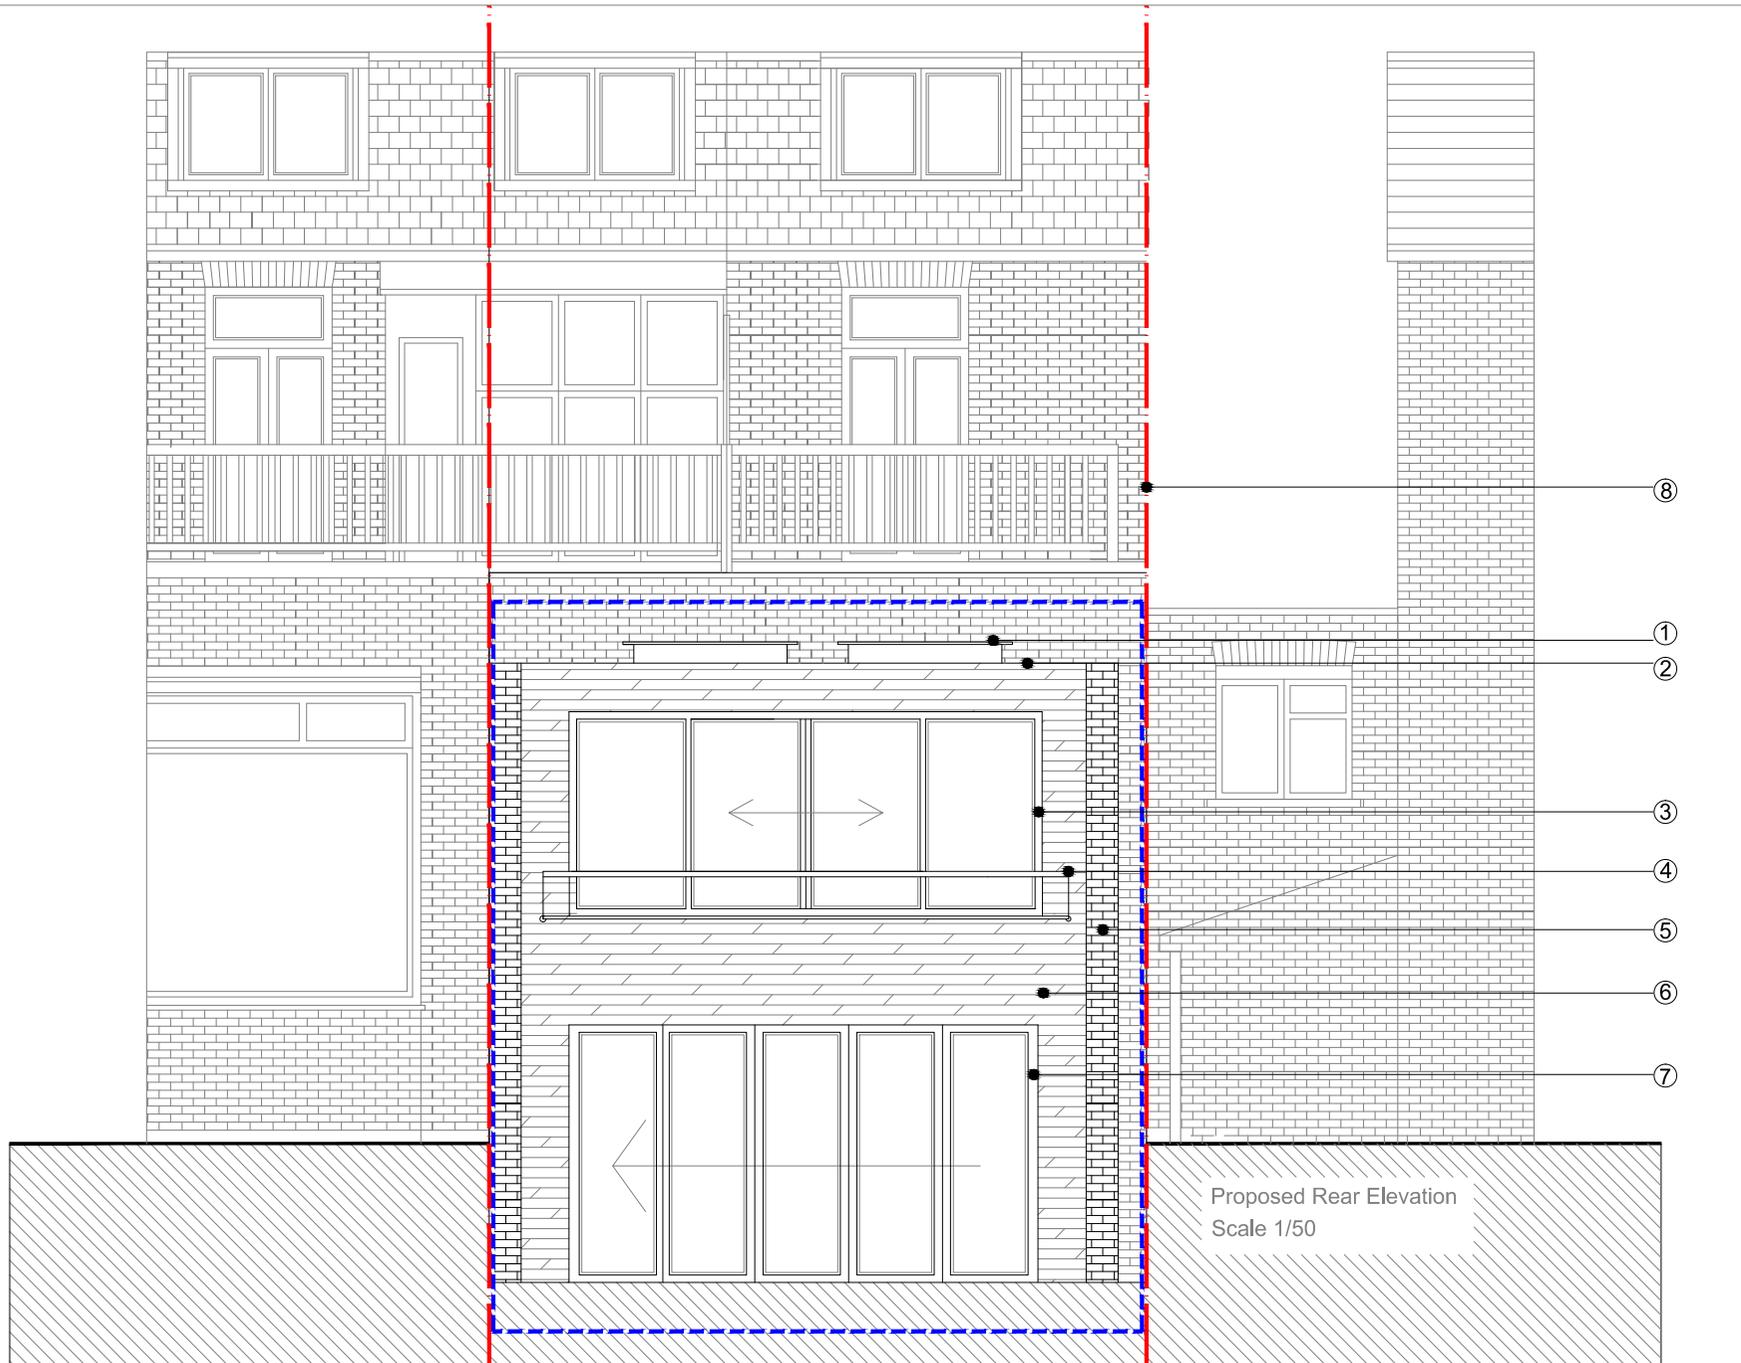

Note:

1. All dimensions are in millimeters.
2. Dimensions are not to be scaled directly from this drawing.
3. All dimensions and levels are to be checked & verified on site and the SMD Architects Ltd is to be informed of any discrepancies before construction commences.
4. This drawing is to be read in conjunction with contracts, documents, project working drawings, specification, all consultants /specialist drawings, details and specification.
5. All works to be carried out in accordance with current building regulations and to the satisfaction of local authority.
6. This drawing is the copyright of SMD Architects Ltd and must not be re-issued, copied without their consent.

KEY:

--- Site Boundary

--- Area Subject to Planning

- Proposed Materials
- 1 Flat Roof/Lights
 - 2 Flat Roof - Felt or Fiber Glass GRP
 - 3 Aluminium Window Frame / Gray Colour
 - 4 Stainless Steel / Glass Balustrade
 - 5 London Stock Brick
 - 6 Timber Cladding
 - 7 Aluminium Bifold Door / Gray Colour
 - 8 Assumed Boundary Line



SMD ARCHITECTS LTD
 1-4 Rockware Avenue
 Greenford UB8 3AA
 T: 02085372006
 M: 07872048429
 E: info@smdarchitects.co.uk
 www.smdarchitects.co.uk

Revision	Date	Description	Drawn

Client
Mr Quang Le

Project Title
Proposal of Rear Extension
84A West End Lane,
London NW6 2LX

Drawing Title
Proposed Rear Elevation

Project Status
Planning Application

Scale @ A3
 1:50

Drawn by
 mm

Date
 March 15

Job No.
 1428

Drawing No.
 PL-011

Rev



- Note:
1. All dimensions are in millimeters.
 2. Dimensions are not to be scaled directly from this drawing.
 3. All dimensions and levels are to be checked & verified on site and the SMD Architects Ltd is to be informed of any discrepancies before construction commences.
 4. This drawing to be read in conjunction with contracts, documents, project working drawings, specification, all consultants /specialist drawings, details and specification.
 5. All works to be carried out in accordance with current building regulations and to the satisfaction of local authority.
 6. This drawing is the copyright of SMD Architects Ltd and must not be re-issued, copied without their consent.

KEY:

- Site Boundary
- Area Subject to Planning



SMD ARCHITECTS LTD
 1-4 Rockware Avenue
 Greatford LB6 0AA
 T: 02085372006
 M: 07872048429
 E: info@smdarchitects.co.uk
 www.smdarchitects.co.uk

Revision	Date	Description	Drawn

Client
Mr Quang Le

Project Title
Proposal of Rear Extension
84A West End Lane,
London NW6 2LX

Drawing Title
Existing Rear Elevation

Project Status
Planning Application

Scale @ A3
 N/A

Drawn by
 mm

Date
 March 15

Job No.
 1428

Drawing No.
 PL-012

Rev



- Note:
1. All dimensions are in millimeters.
 2. Dimensions are not to be scaled directly from this drawing.
 3. All dimensions and levels are to be checked & verified on site and the SMD Architects Ltd is to be informed of any discrepancies before construction commences.
 4. This drawing to be read in conjunction with contracts, documents, project working drawings, specification, all consultants /specialist drawings, details and specification.
 5. All works to be carried out in accordance with current building regulations and to the satisfaction of local authority.
 6. This drawing is the copyright of SMD Architects Ltd and must not be re-issued, copied without their consent.

KEY:

- Site Boundary
- Area Subject to Planning



SMD ARCHITECTS LTD
 1-4 Rockware Avenue
 Greenford UB8 3AA
 T: 02085372006
 M: 07872048429
 E: info@smdarchitects.co.uk
 www.smdarchitects.co.uk

Revision	Date	Description	Drawn

Client
Mr Quang Le

Project Title
Proposal of Rear Extension
84A West End Lane,
London NW6 2LX

Drawing Title
Proposed Rear Elevation

Project Status
Planning Application

Scale @ A3
 N/A



Drawn by
 mm

Date
 March 15

Job No.
 1428

Drawing No.
 PL-013

Rev

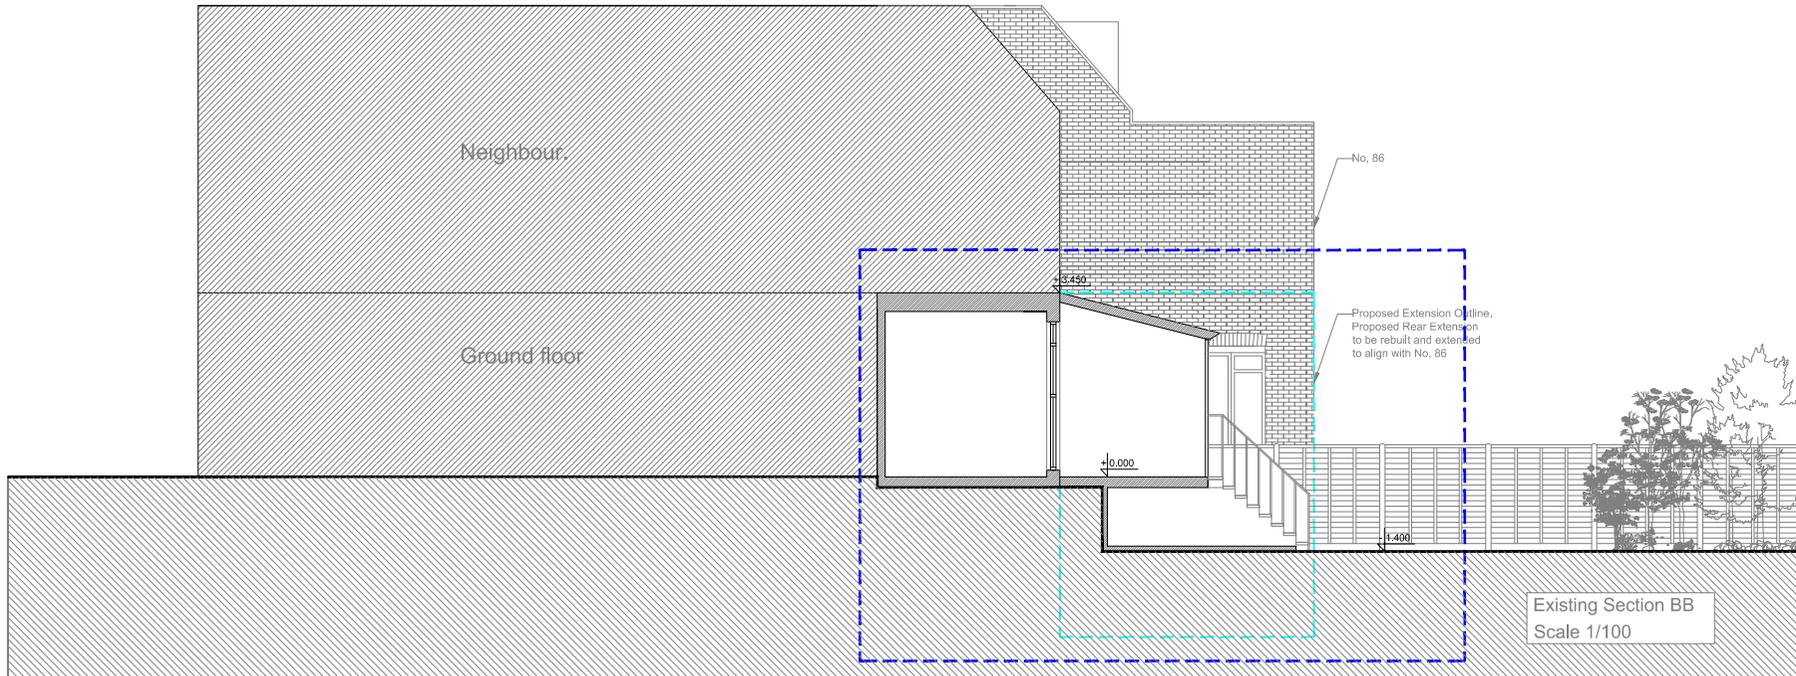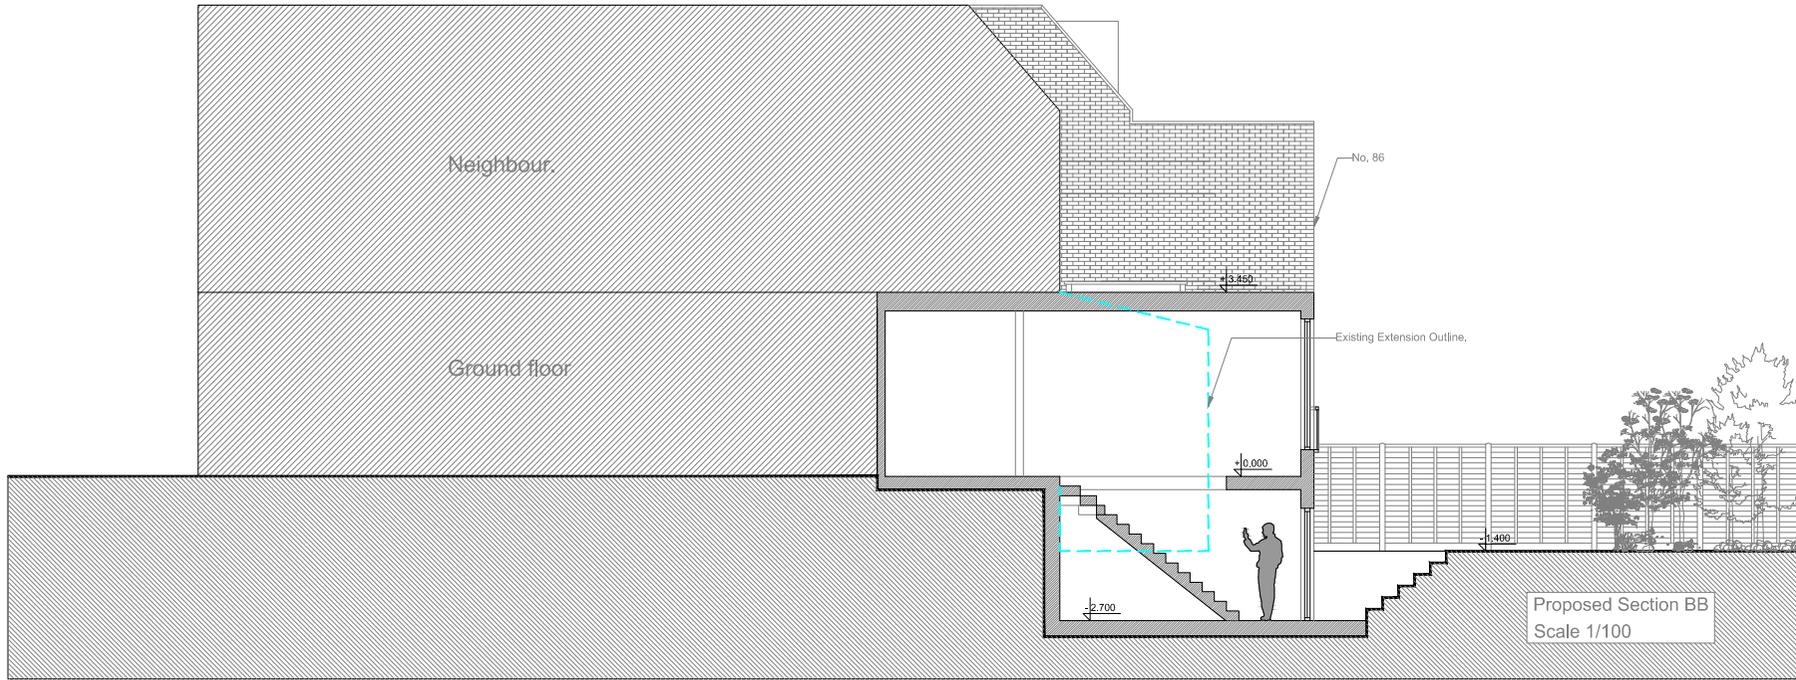


- Note:
1. All dimensions are in millimeters.
 2. Dimensions are not to be scaled directly from this drawing.
 3. All dimensions and levels are to be checked & verified on site and the SMD Architects Ltd is to be informed of any discrepancies before construction commences.
 4. This drawing is to be read in conjunction with contracts, documents, project working drawings, specification, all consultants /specialist drawings, details and specification.
 5. All works to be carried out in accordance with current building regulations and to the satisfaction of local authority.
 6. This drawing is the copyright of SMD Architects Ltd and must not be re-issued, copied without their consent.

KEY:

— Site Boundary

— Area Subject to Planning

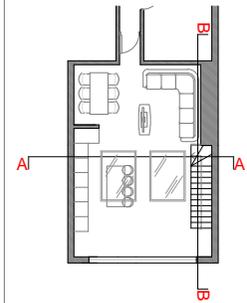

SMD architects

SMD ARCHITECTS LTD
 1-4 Rockware Avenue
 Greenford UB8 9AA
 T: 02085372006
 M: 07872048429
 E: info@smdarchitects.co.uk
 www.smdarchitects.co.uk

Revision	Date	Description	Drawn

Client
Mr Quang Le

Project Title
Proposal of Rear Extension
84A West End Lane,
London NW6 2LX

Drawing Title
Existing & Proposed Section BB

Project Status
Planning Application

Scale @ A3
 1:100

Drawn by
 mm

Date
 March 15

Job No.
 1428

Drawing No.
 PL-014

Rev