




Second Floor Plan

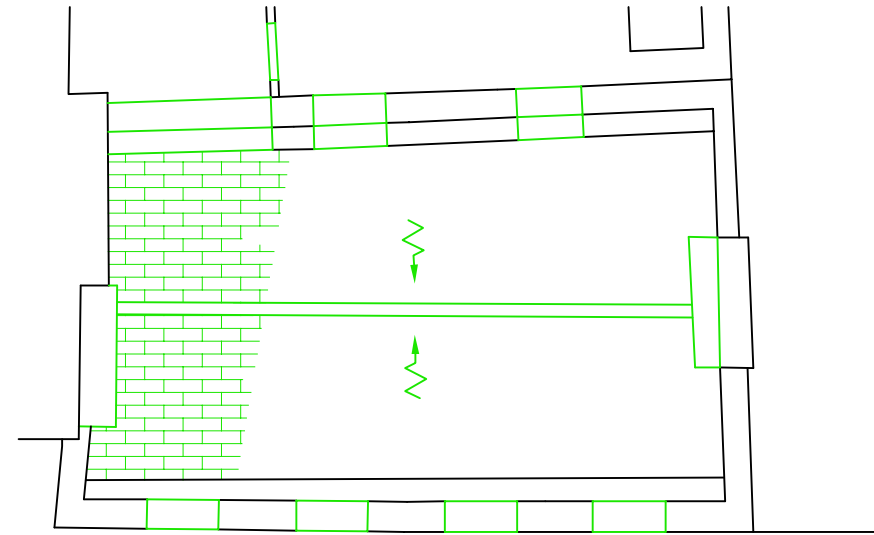

Roof Plan

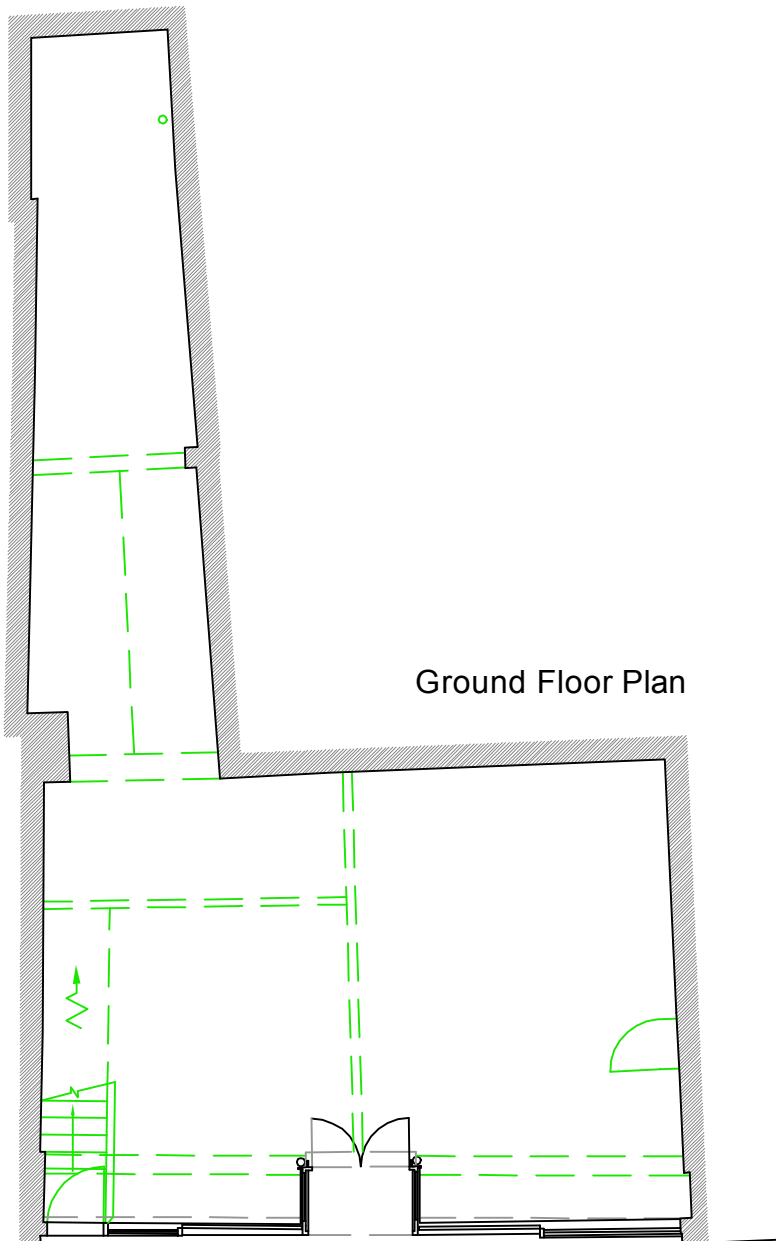

Ground Floor Plan

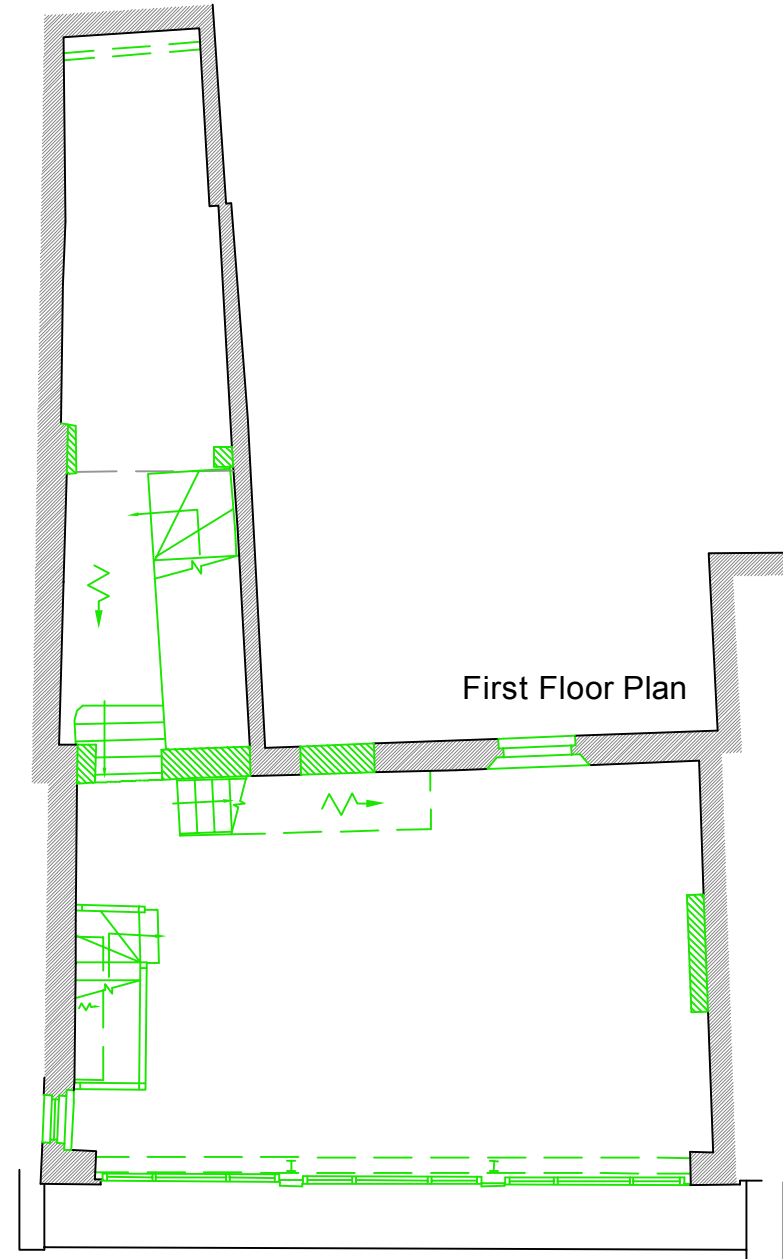

First Floor Plan

NOTES:

ALL SCALES/DIMENSIONS FOR PLANNING PURPOSES ONLY.

DRAWING TYPE
Demolition Plans

ADDRESS
**225 Kentish Town Road
London NW5 2JU**

PROJECT NAME Alterations	DATE Mar. 2015
	SCALE 1:200@A3

CLIENT Create REIT Ltd	DRAWING NO. 22209-12
----------------------------------	--------------------------------



1 SANDWICH STREET
LONDON WC1H 9PF
Tel: (020) 7391 7100 Fax: (020) 7391 7121

 ELEMENTS TO BE REMOVED
SHOWN IN GREEN