


FIFTH FLOOR

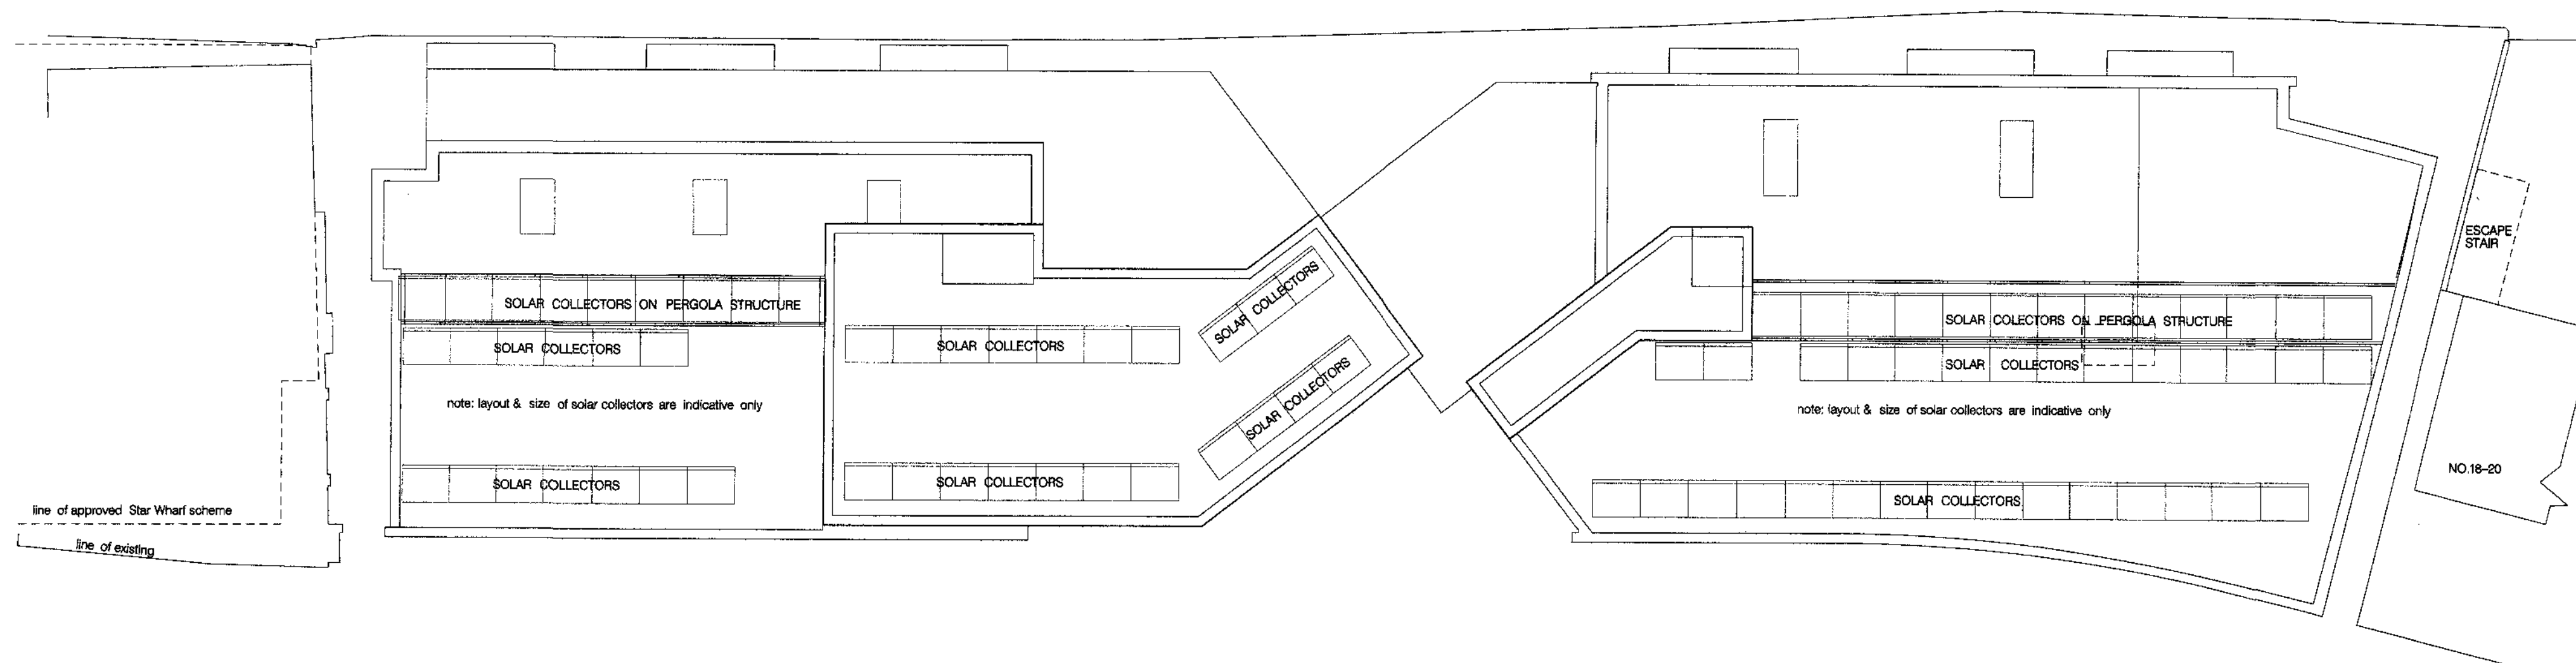



ROOF

Revisions:	Suffix / Date / Drawn by / Notes
B	07.04.05 F General revisions
C	13.05.05 MG General revisions
E	13.06.05 MG General revisions
F	13.09.05 LB General revisions
H	15.10.06 MG reduced roof terrace to LCHO block
J	20.10.06 MG minor changes to amenity space layout, replacement of wind turbines with solar collectors

Revisions:	Suffix / Date / Drawn by / Notes

NOTE: DO NOT SCALE FROM THESE DRAWINGS. DO NOT USE THESE DRAWINGS FOR CONSTRUCTION

Job Name:	Job No:	Quantity Number/Revision Code:	Code:
MIXED USE DEVELOPMENT 22-24 ST PANCRAS WAY, NW1	8888	023	J
Scale:	1:200	Date:	01.06.05
Drawn:	MG	Checked:	
Drawing Title:	EUROPEAN URBAN ARCHITECTURE LTD 4th Floor, 70-74 City Road, London EC1Y 2BJ TEL: +44 (0)20 8360 8360 FAX: +44 (0)20 729 8882 E-MAIL: info@europeanurban.com		
PROPOSED 5TH FLOOR & ROOF PLAN			

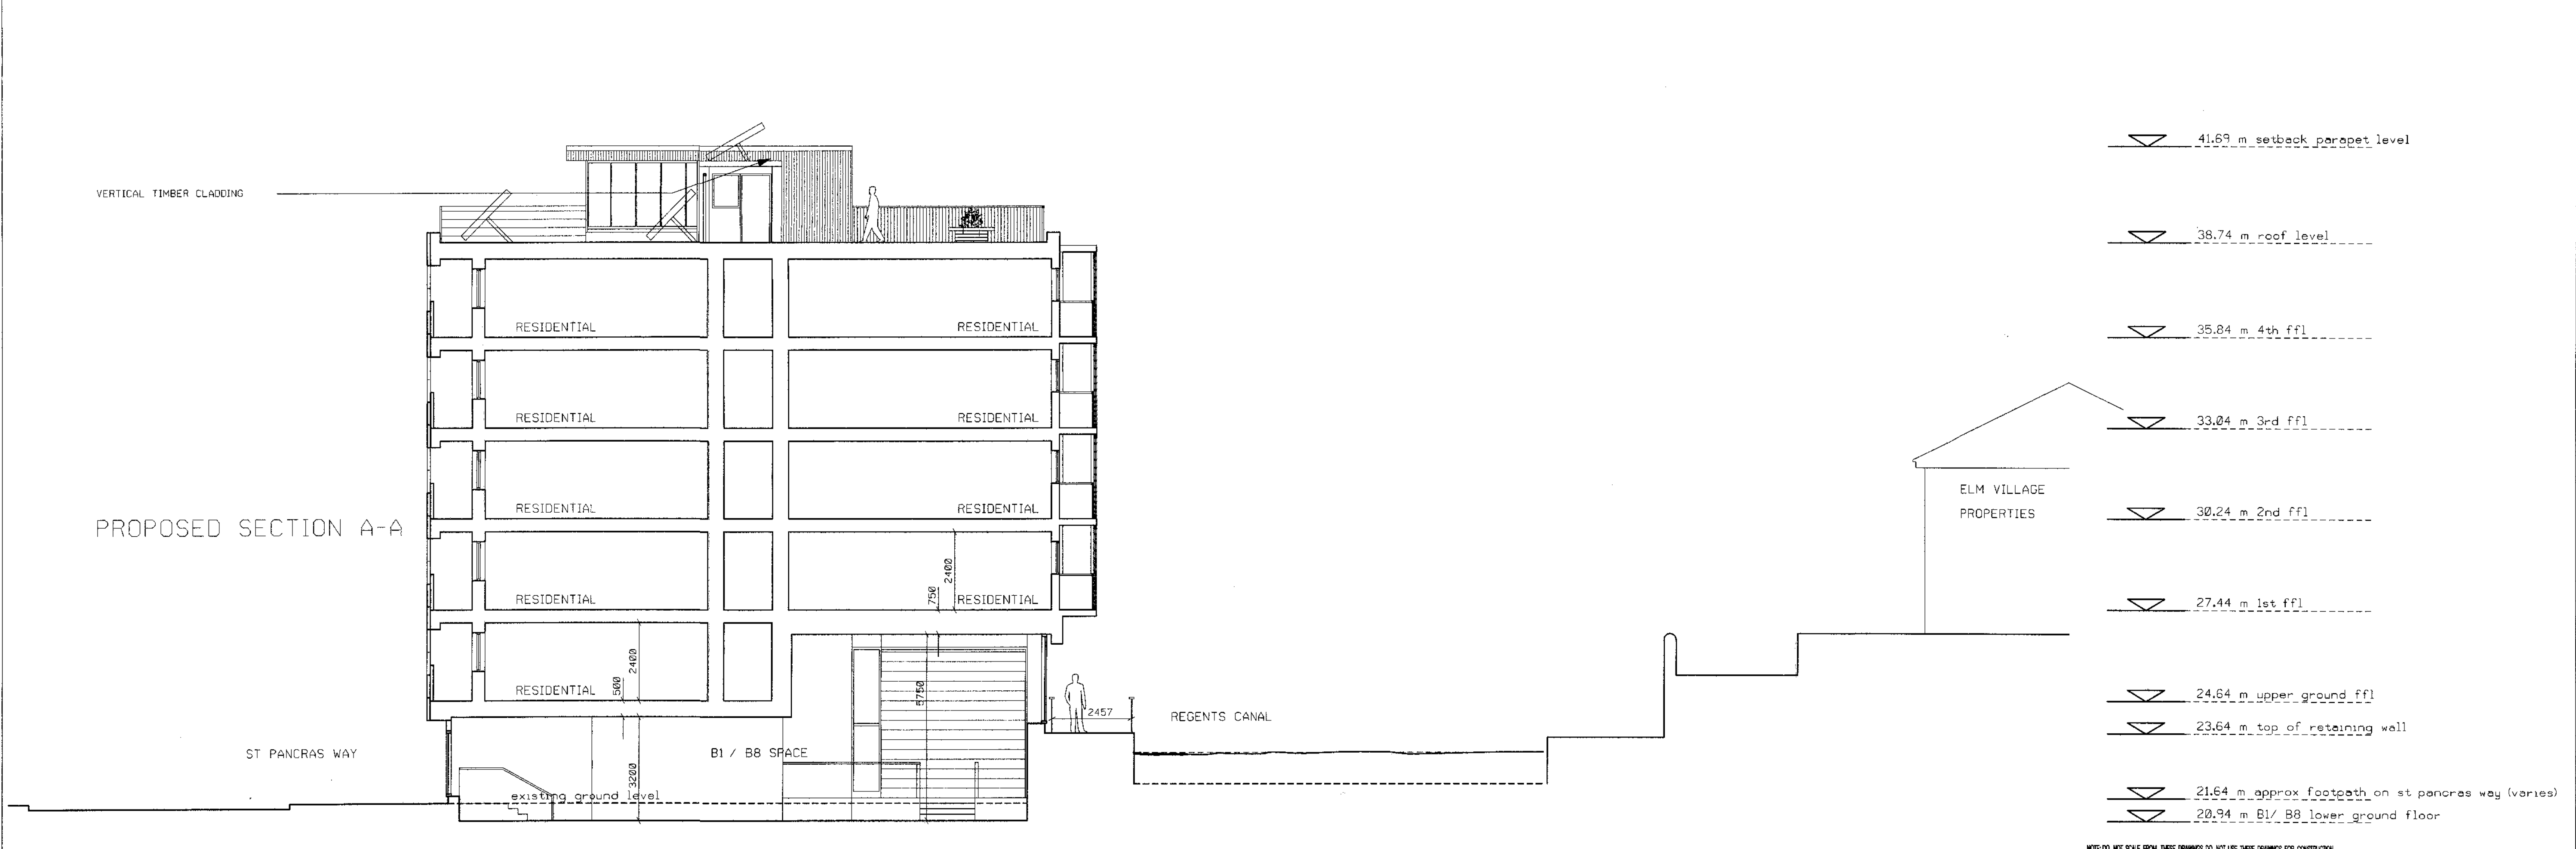
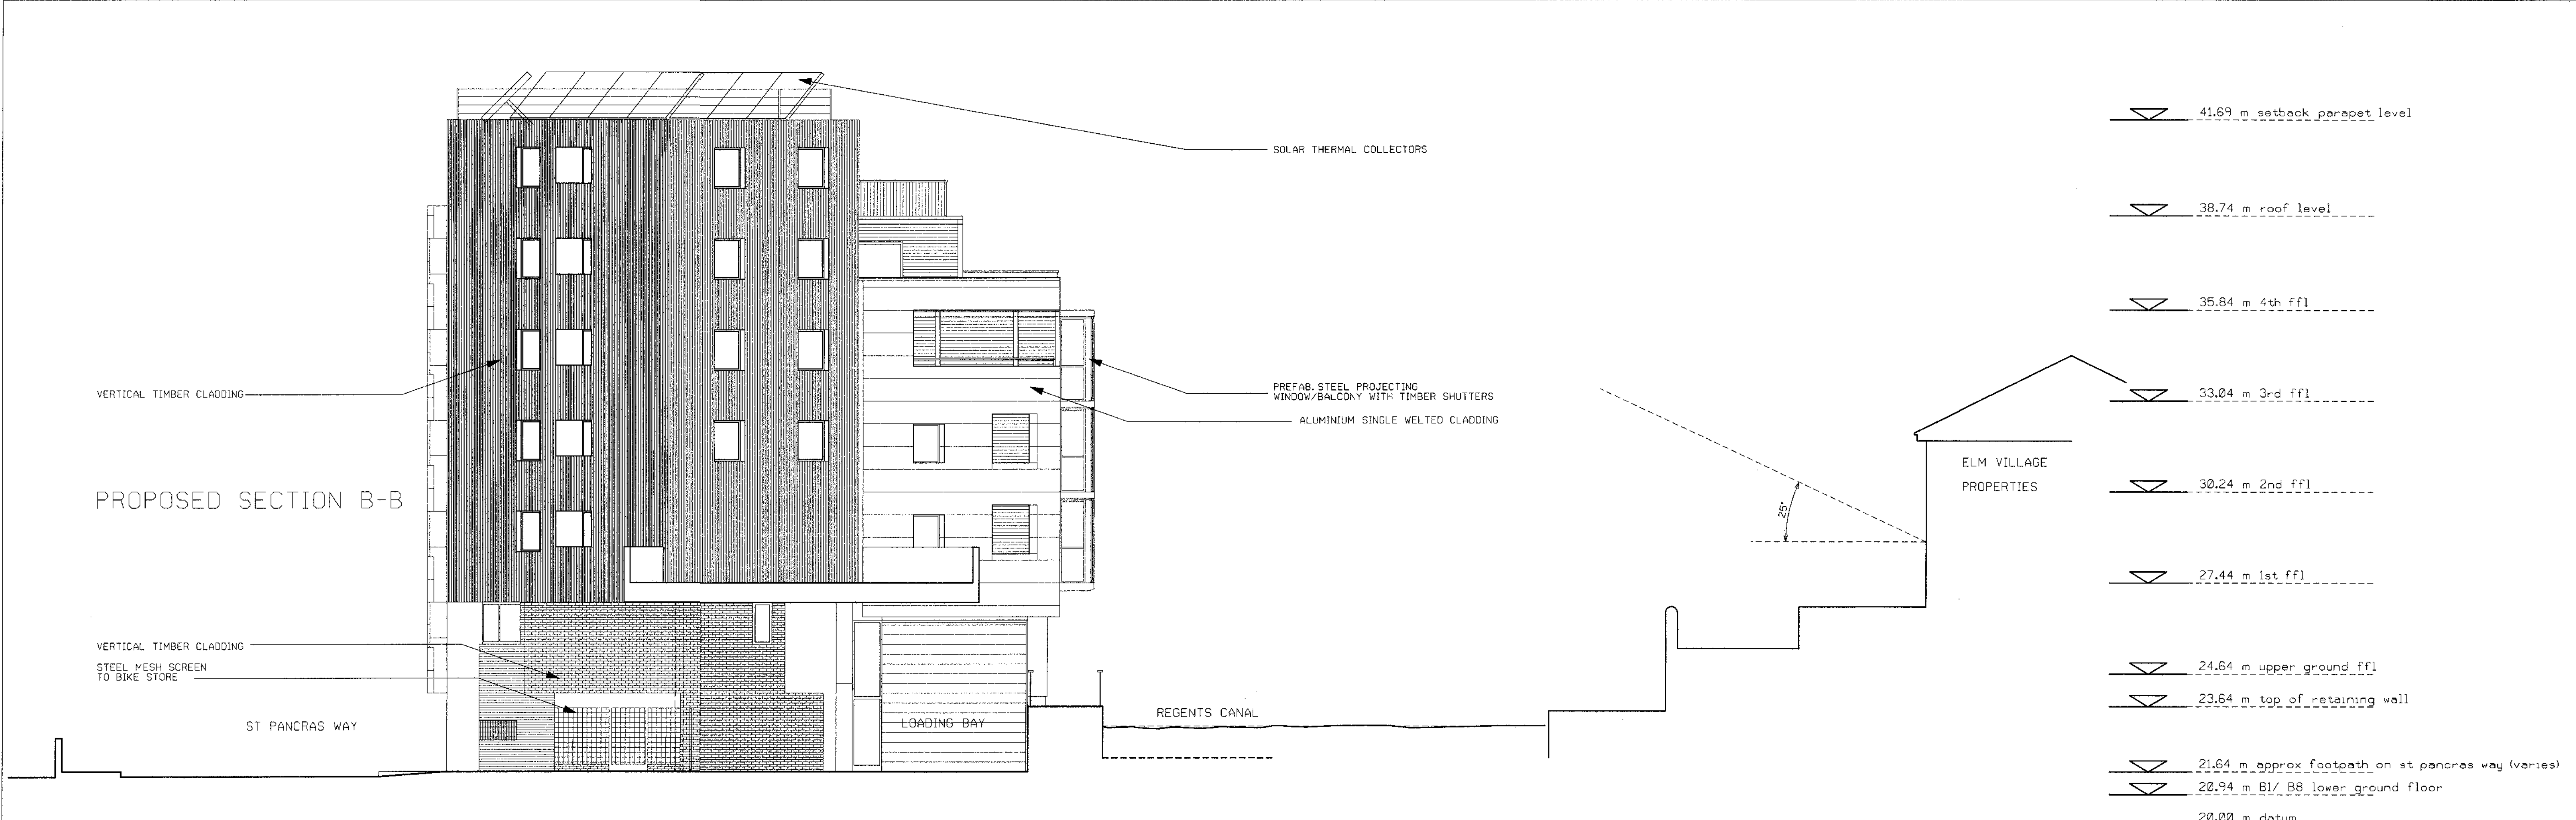


Revision	Surfix / Date / Drawn by	Notes
A	20.10.05 MG	GENERAL REVISIONS
B	15.06.06 MG	INCREASED SETBACK TO LOHO BLOCK
C	20.10.06 MG	REPLACEMENT OF WIND TURBINES WITH SOLAR COLLECTORS

Revision	Surfix / Date / Drawn by	Notes

MIXED USE DEVELOPMENT 22-24 ST PANCRAS WAY, NW1		Scale: 1:100 Date: 01.2005 Drawn: MG Checked:
EUROPEAN URBAN ARCHITECTURE LTD 4th Floor, 70-74 City Road, London EC1Y 2BJ TEL: +44 (0) 20 759 8000 FAX: +44 (0) 20 759 8003 E-MAIL: eua@european-urban.com		Job No: 024 Drawing No: 024 Date: 01.2005 Scale: 1:100 Drawn: MG Checked:

PLEASE DO NOT SCALE FROM THESE DRAWINGS. DO NOT USE THESE DRAWINGS FOR CONSTRUCTION.

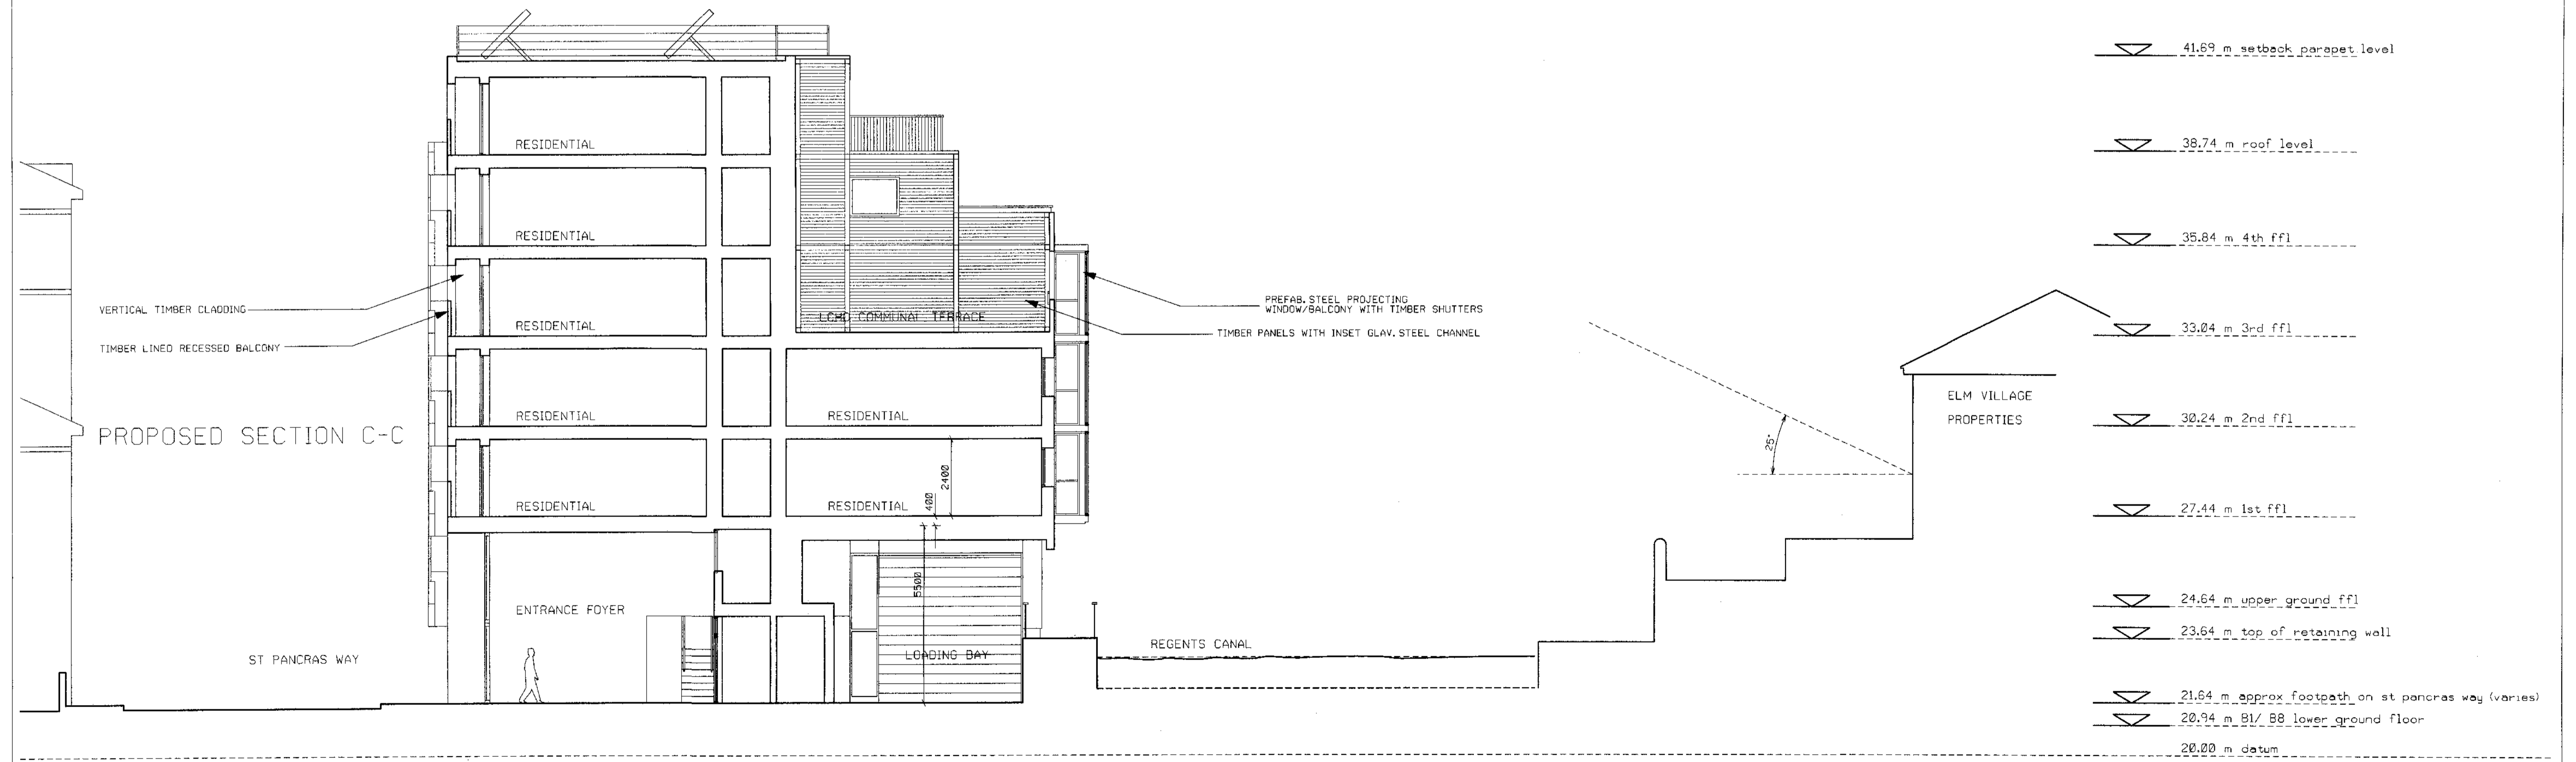
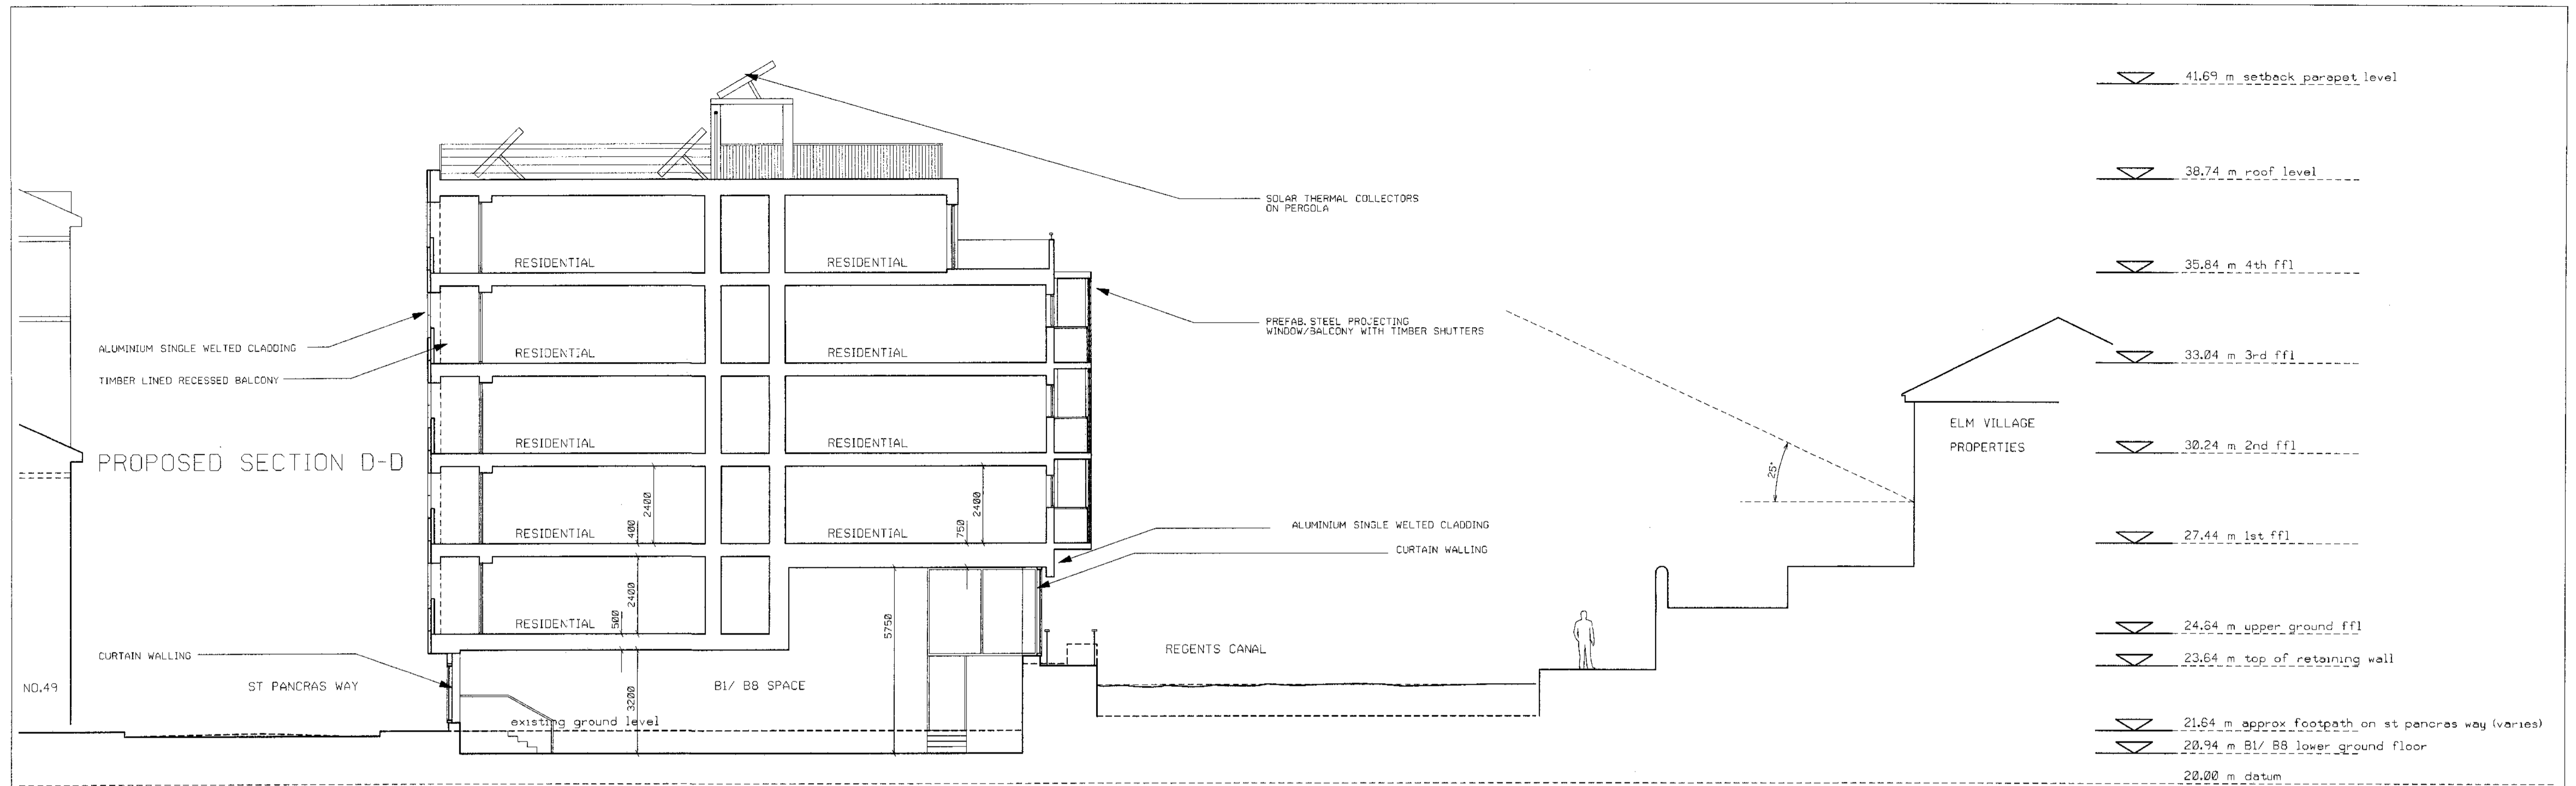


Revision	Staff / Date / Drawn by	Notes
B	07.04.05	LB
C	13.05.05	LB
D	13.09.05	LB
E	20.10.05	MG
F	11.07.06	MG
G	15.09.06	MG
H	20.11.06	MG

Revision	Staff / Date / Drawn by	Notes

NOTE: DO NOT SCALE FROM THESE DRAWINGS. DO NOT USE THESE DRAWINGS FOR CONSTRUCTION.

Job Name:	MIXED USE DEVELOPMENT 22-24 ST PANCRAS WAY, NW1	Job Ref:	888R	Drawing Number/Revision:	025	Scale:	1:100	Date:	01.2005	Drawn:	MS	Checked:	
Client:	ELM VILLAGE PROPERTIES	Architect:	EUROPEAN URBAN ARCHITECTURE LTD 4th Floor, 75-74 City Road, London EC1Y 2SU Tel: +44 (0) 20 762 8800 Fax: +44 (0) 20 762 8801 E-mail: eua@european-urban.com										

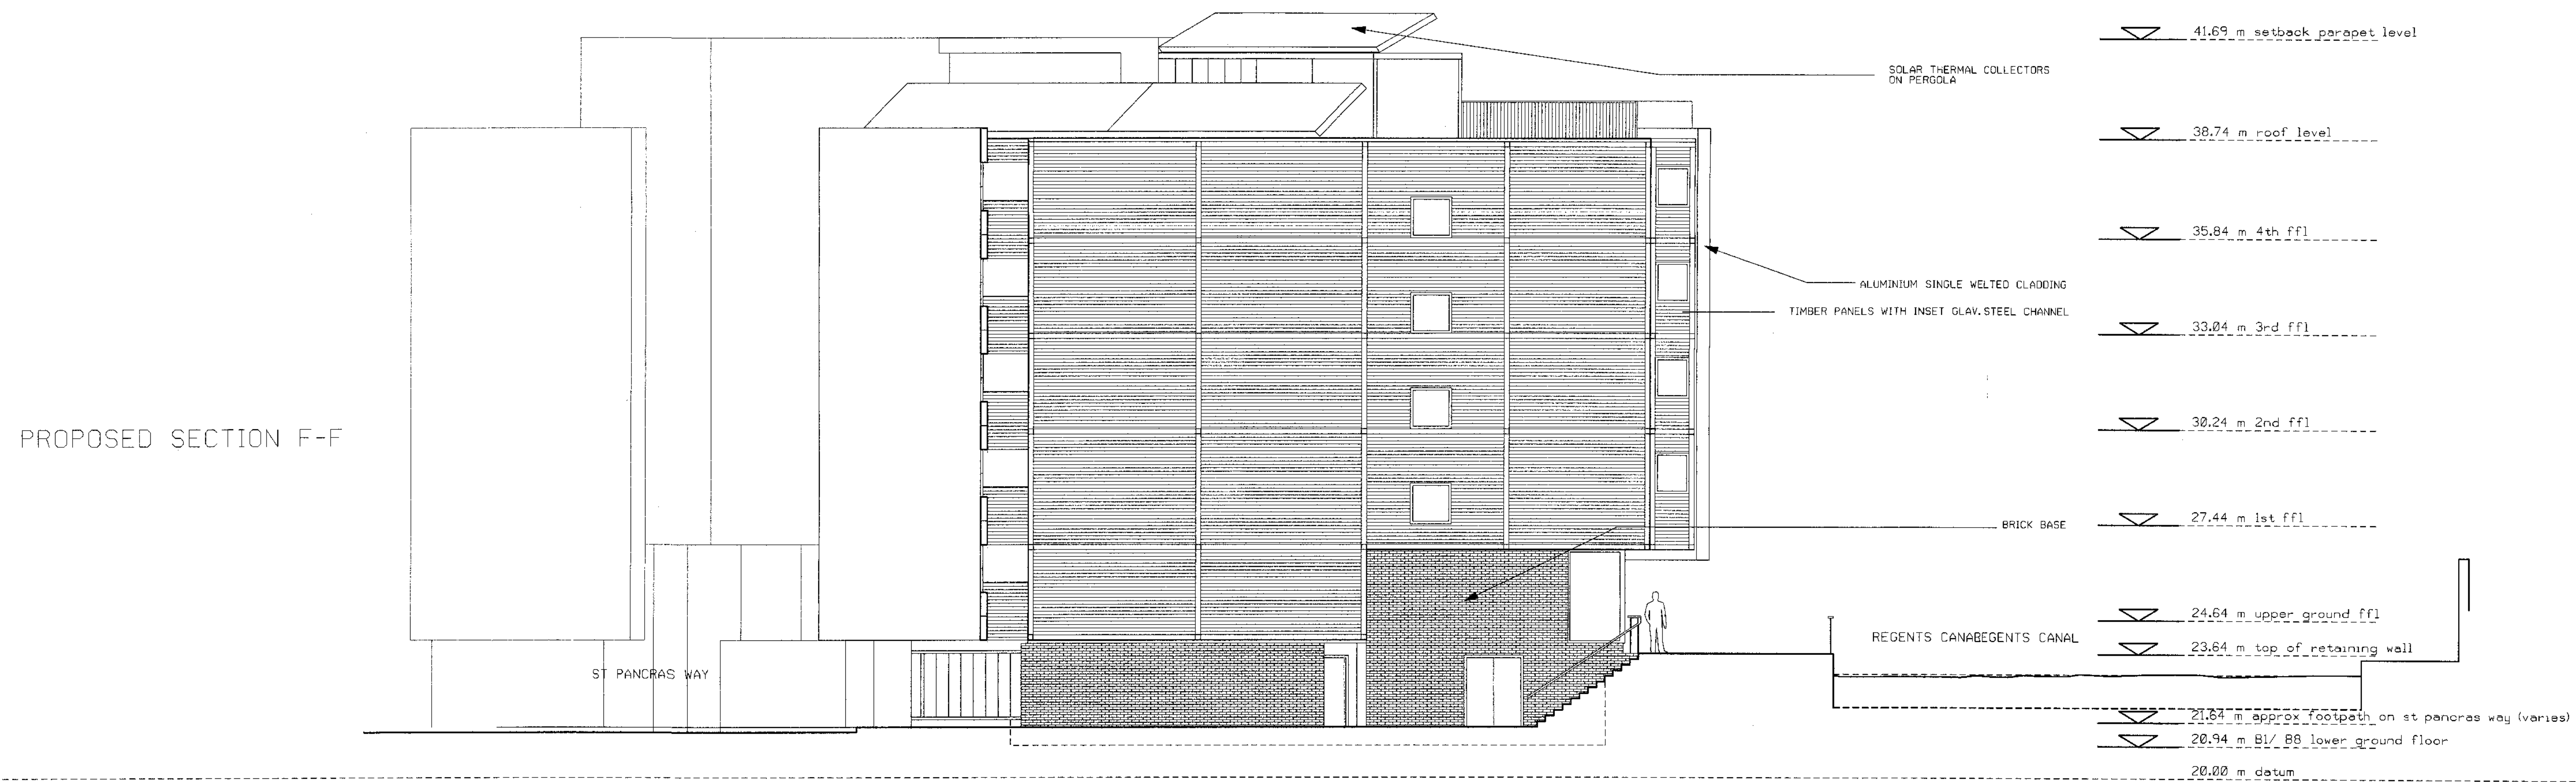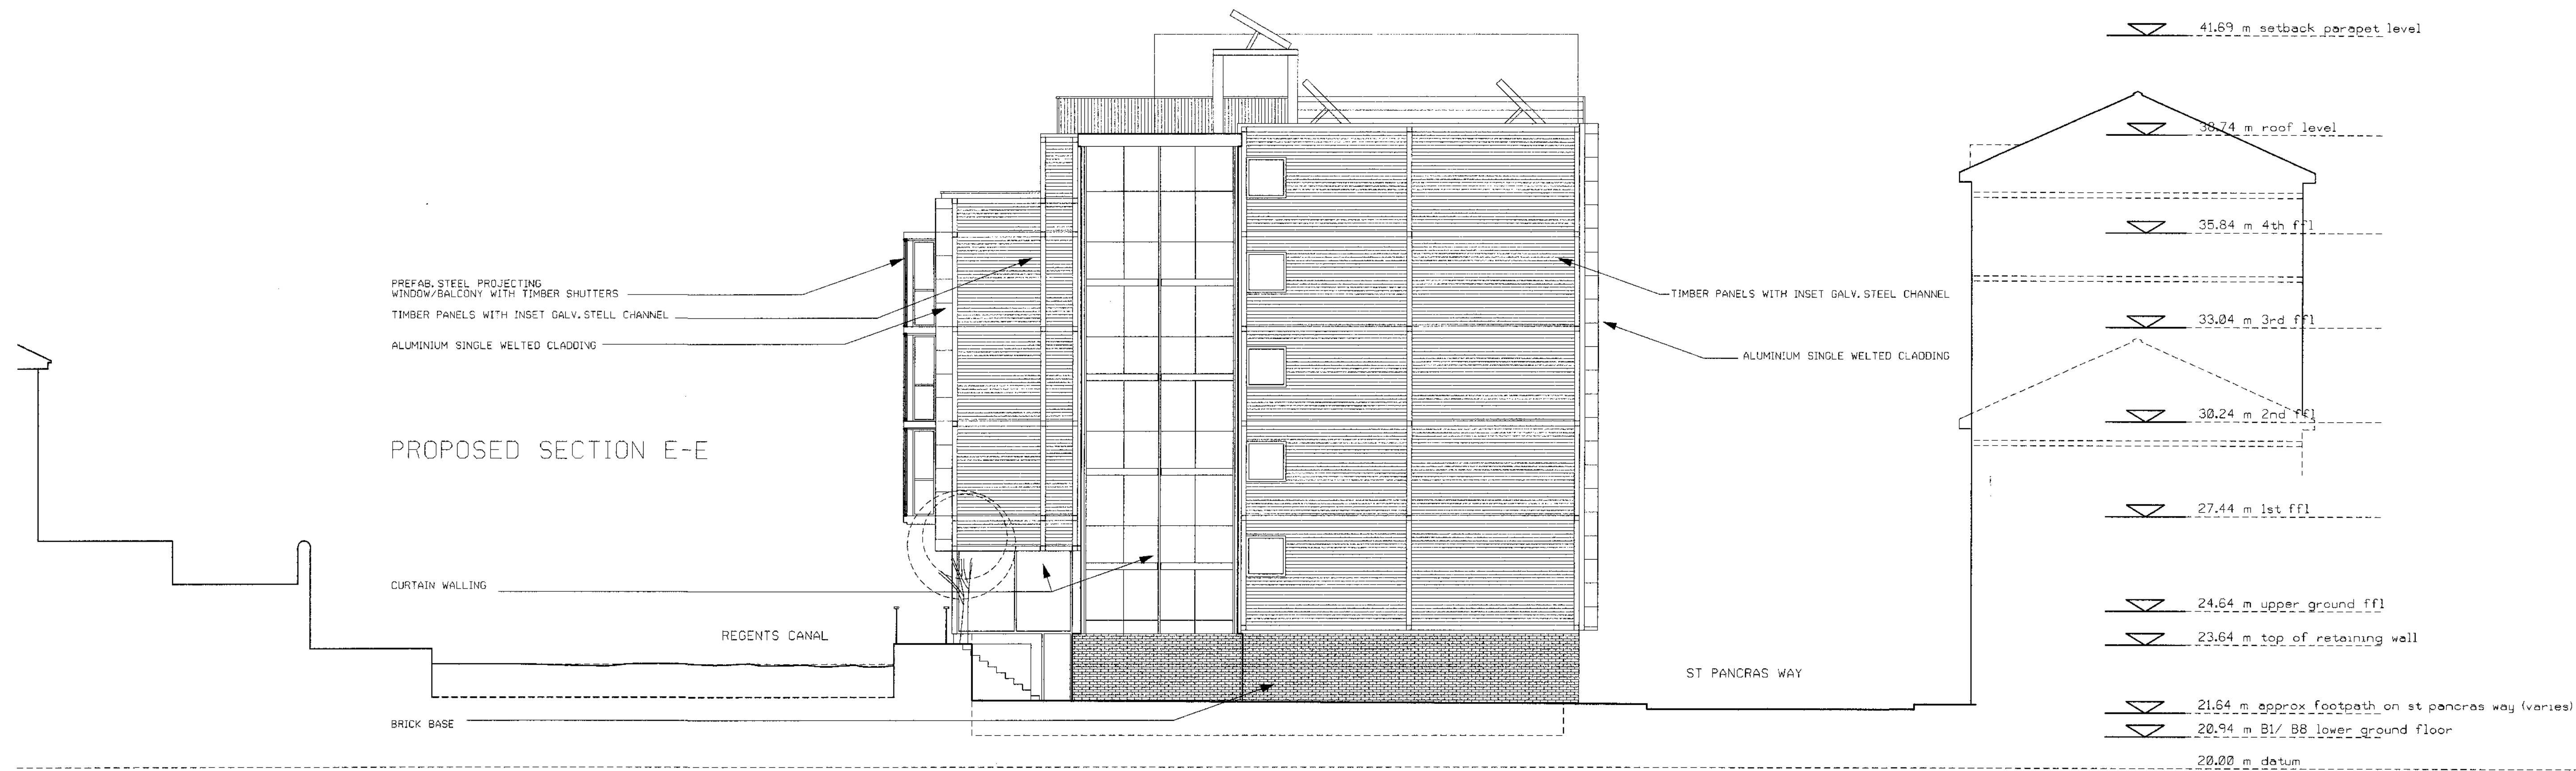

Revision	Number	Date	Drawn by	Notes
A	11.07.06	MG		AMENDMENT TO TEXT
B	15.09.06	MG		INCREASED SETBACK TO LHO BLOCK
C	20.11.06	MG		REPLACEMENT OF WIND TURBINES WITH SOLAR COLLECTORS

NOTE: DO NOT SCALE FROM THESE DRAWINGS. DO NOT USE THESE DRAWINGS FOR CONSTRUCTION.

Job Name:	MIXED USE DEVELOPMENT 22-24 ST PANCRAS WAY, NW1	Job No.:	8888	Drawing Number/Revision:	028	Code:	C
Scale:	1:300	Date:	01.2005	Drawn:	MG	Checked:	
Client:	EUROPEAN URBAN ARCHITECTURE LTD 4th Floor, 70-74 City Road, London EC1Y 2BJ TEL: +44 (0)20 7260 1936 FAX: +44 (0)20 7260 1935 E-MAIL: info@europeanurban.com						