



--- Site Boundary  
 Existing Structure

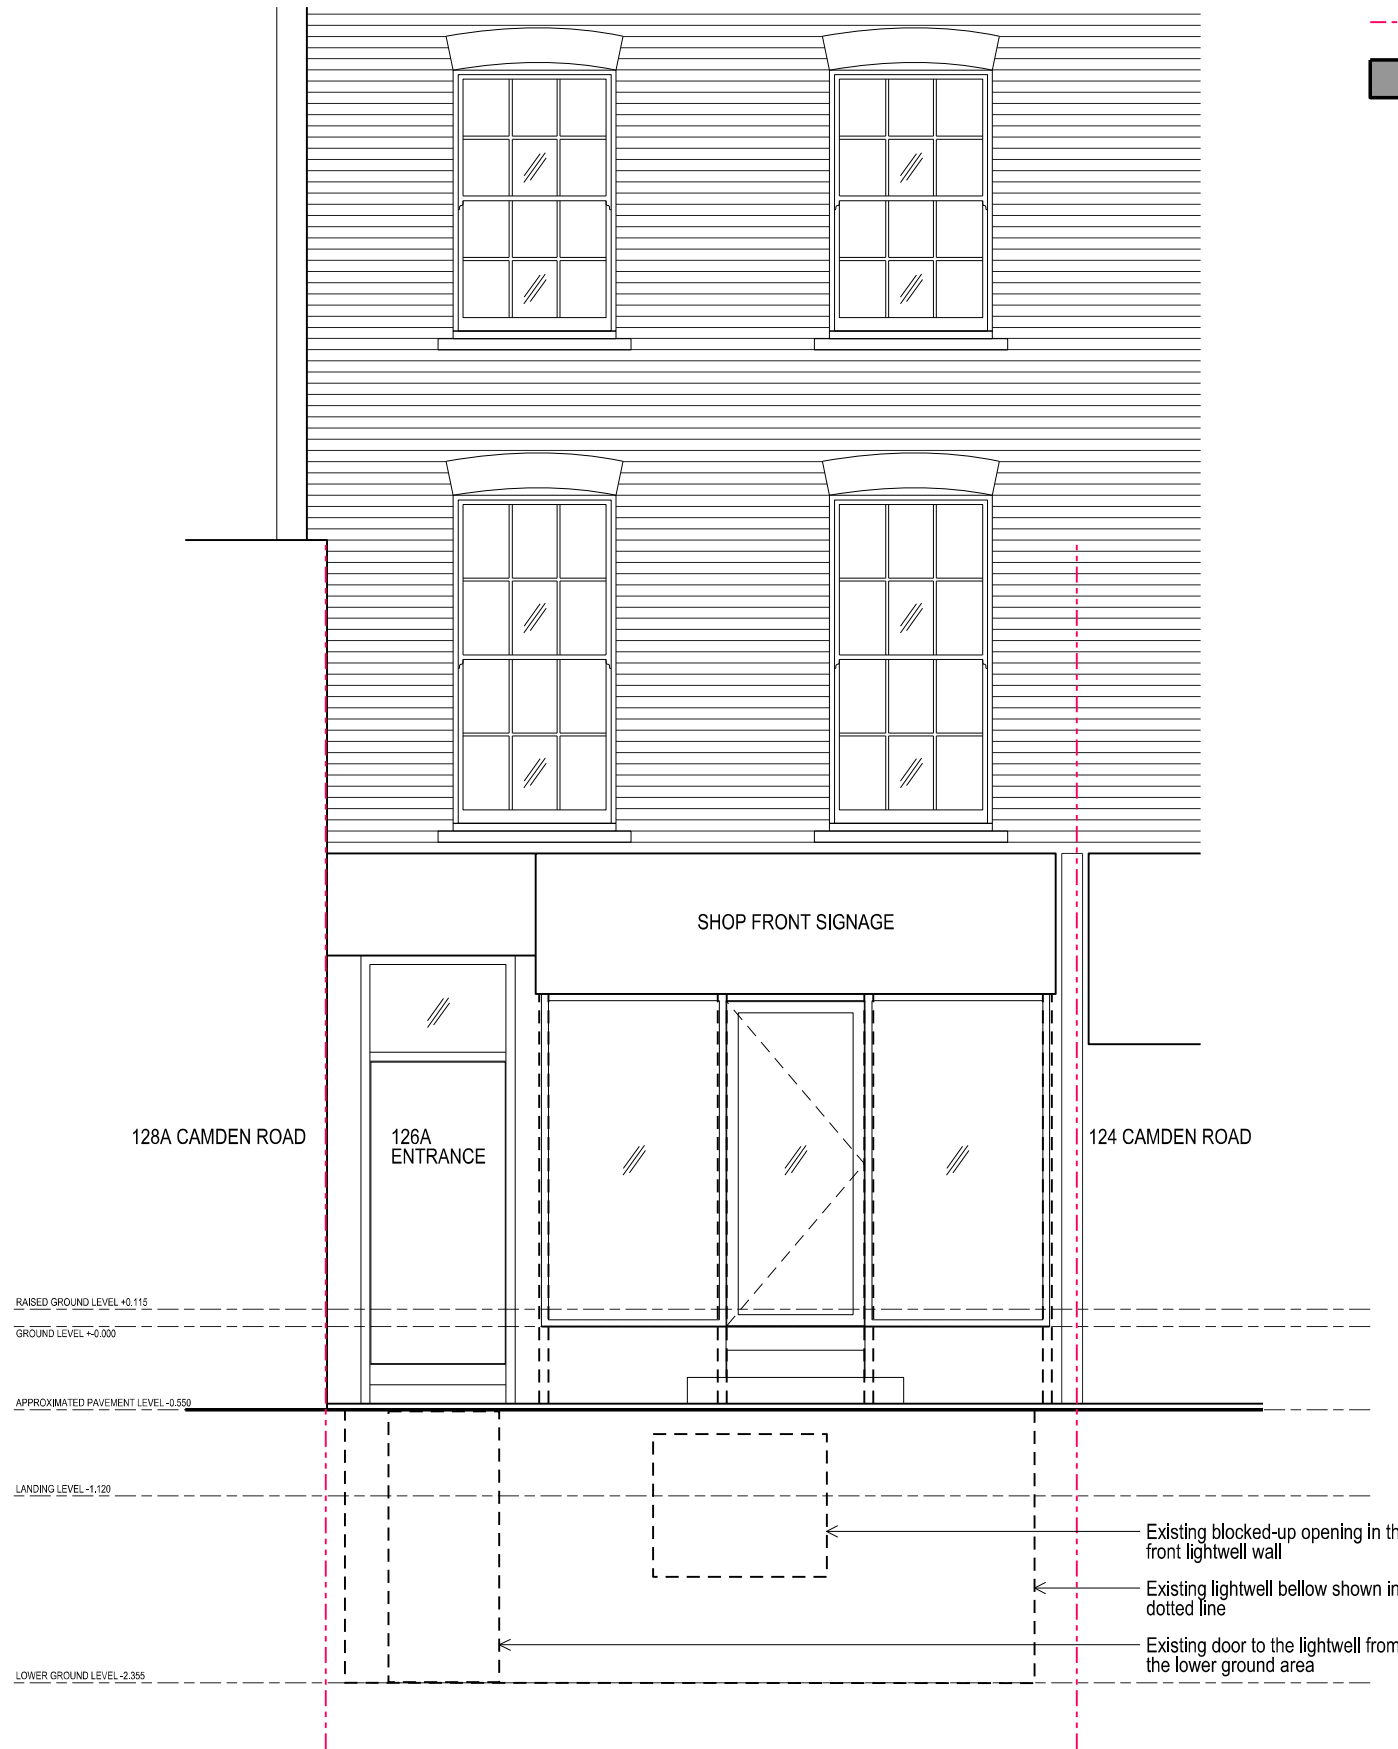

**1 Existing Front Elevation**  
 Scale 1:50

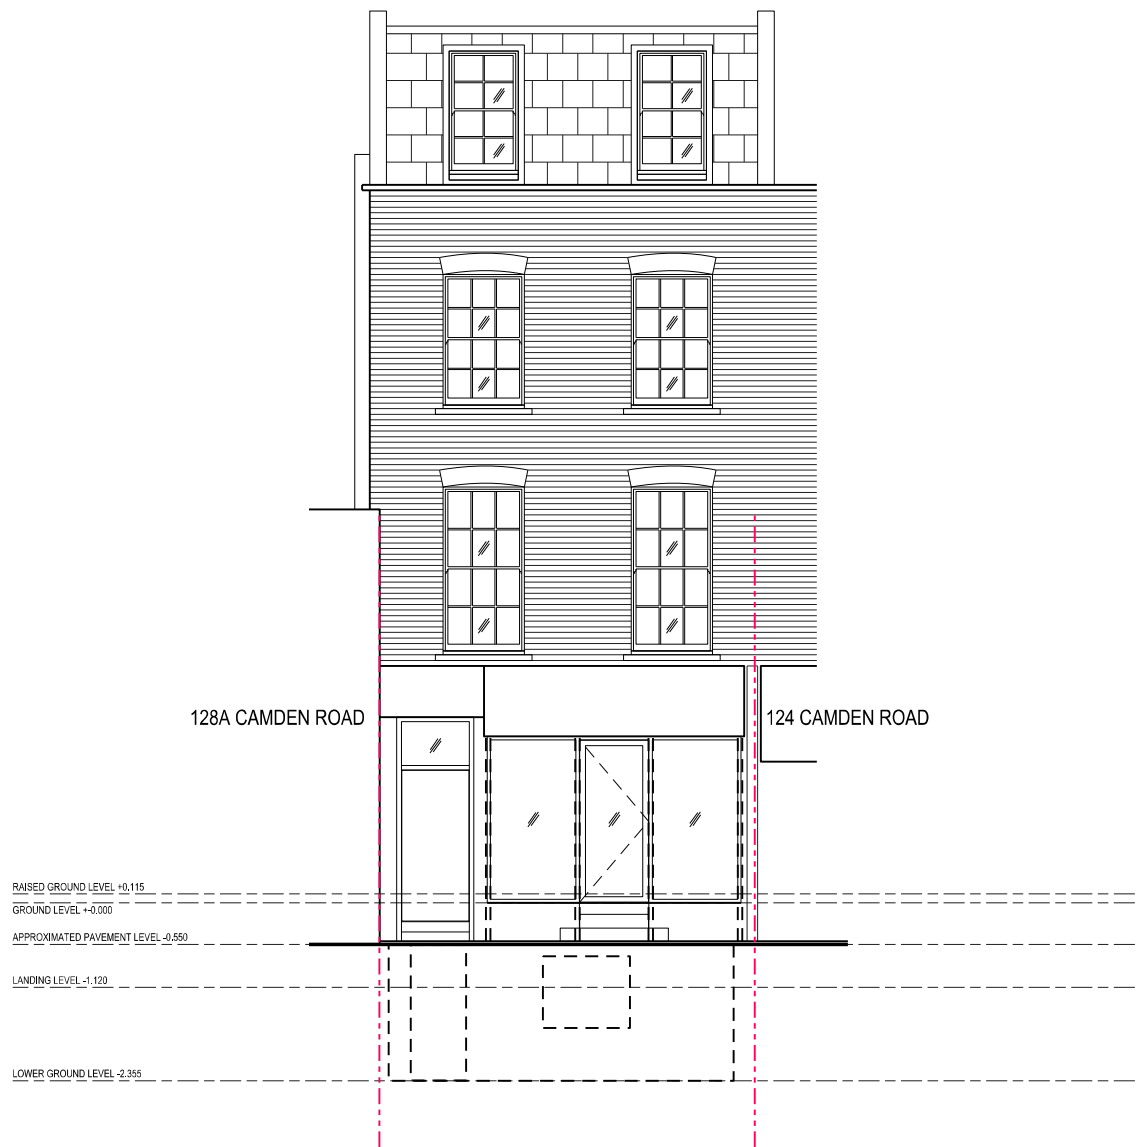

**2 Existing Front Elevation**  
 Scale 1:100

FOR INFORMATION ONLY

<p><b>Twist In Architecture LTD</b>          70 Cowcross Street, London EC1M 6EJ</p> <p>T 079 88713108          info@twistinarchitecture.com          www.twistinarchitecture.com</p>	AMENDMENTS		CONSULTANT(S)	CLIENT(S)	PROJECT	DRAWING TITLE(S)	SCALE	DRAWN	CHECKED	
	REV	DATE	DESCRIPTION	BY	AARON HORN	126 CAMDEN ROAD, LONDON NW1 9EE	EXISTING FRONT ELEVATION	1:50 @ A3	TIA	TIA
								PROJECT NUMBER	DATE	
								TIA-CAM-0043	MARCH 2015	
							DRAWING NUMBER	REVISION		
							EX-A-3010	/		

COPYRIGHT AND NOTES  
 DO NOT SCALE FROM THIS DRAWING. ALL DIMENSIONS TO BE VERIFIED ON SITE BY CONTRACTOR  
 PRIOR TO COMMENCEMENT OF ANY SHOP DRAWINGS AND ANY WORKS ON SITE. REPORT ALL  
 DISCREPANCIES TO THE ARCHITECT IMMEDIATELY.  
 THIS DRAWING TO BE READ IN CONJUNCTION WITH ALL RELATED ARCHITECT/ENGINEERS DRAWINGS/  
 DETAILS AND ALL OTHER RELEVANT INFORMATION.