




- - - - - Site Boundary
- - - - - Structural Element to Remove
- - - - - Non Structural Element to Remove
- Existing Structure
- Proposed Structure

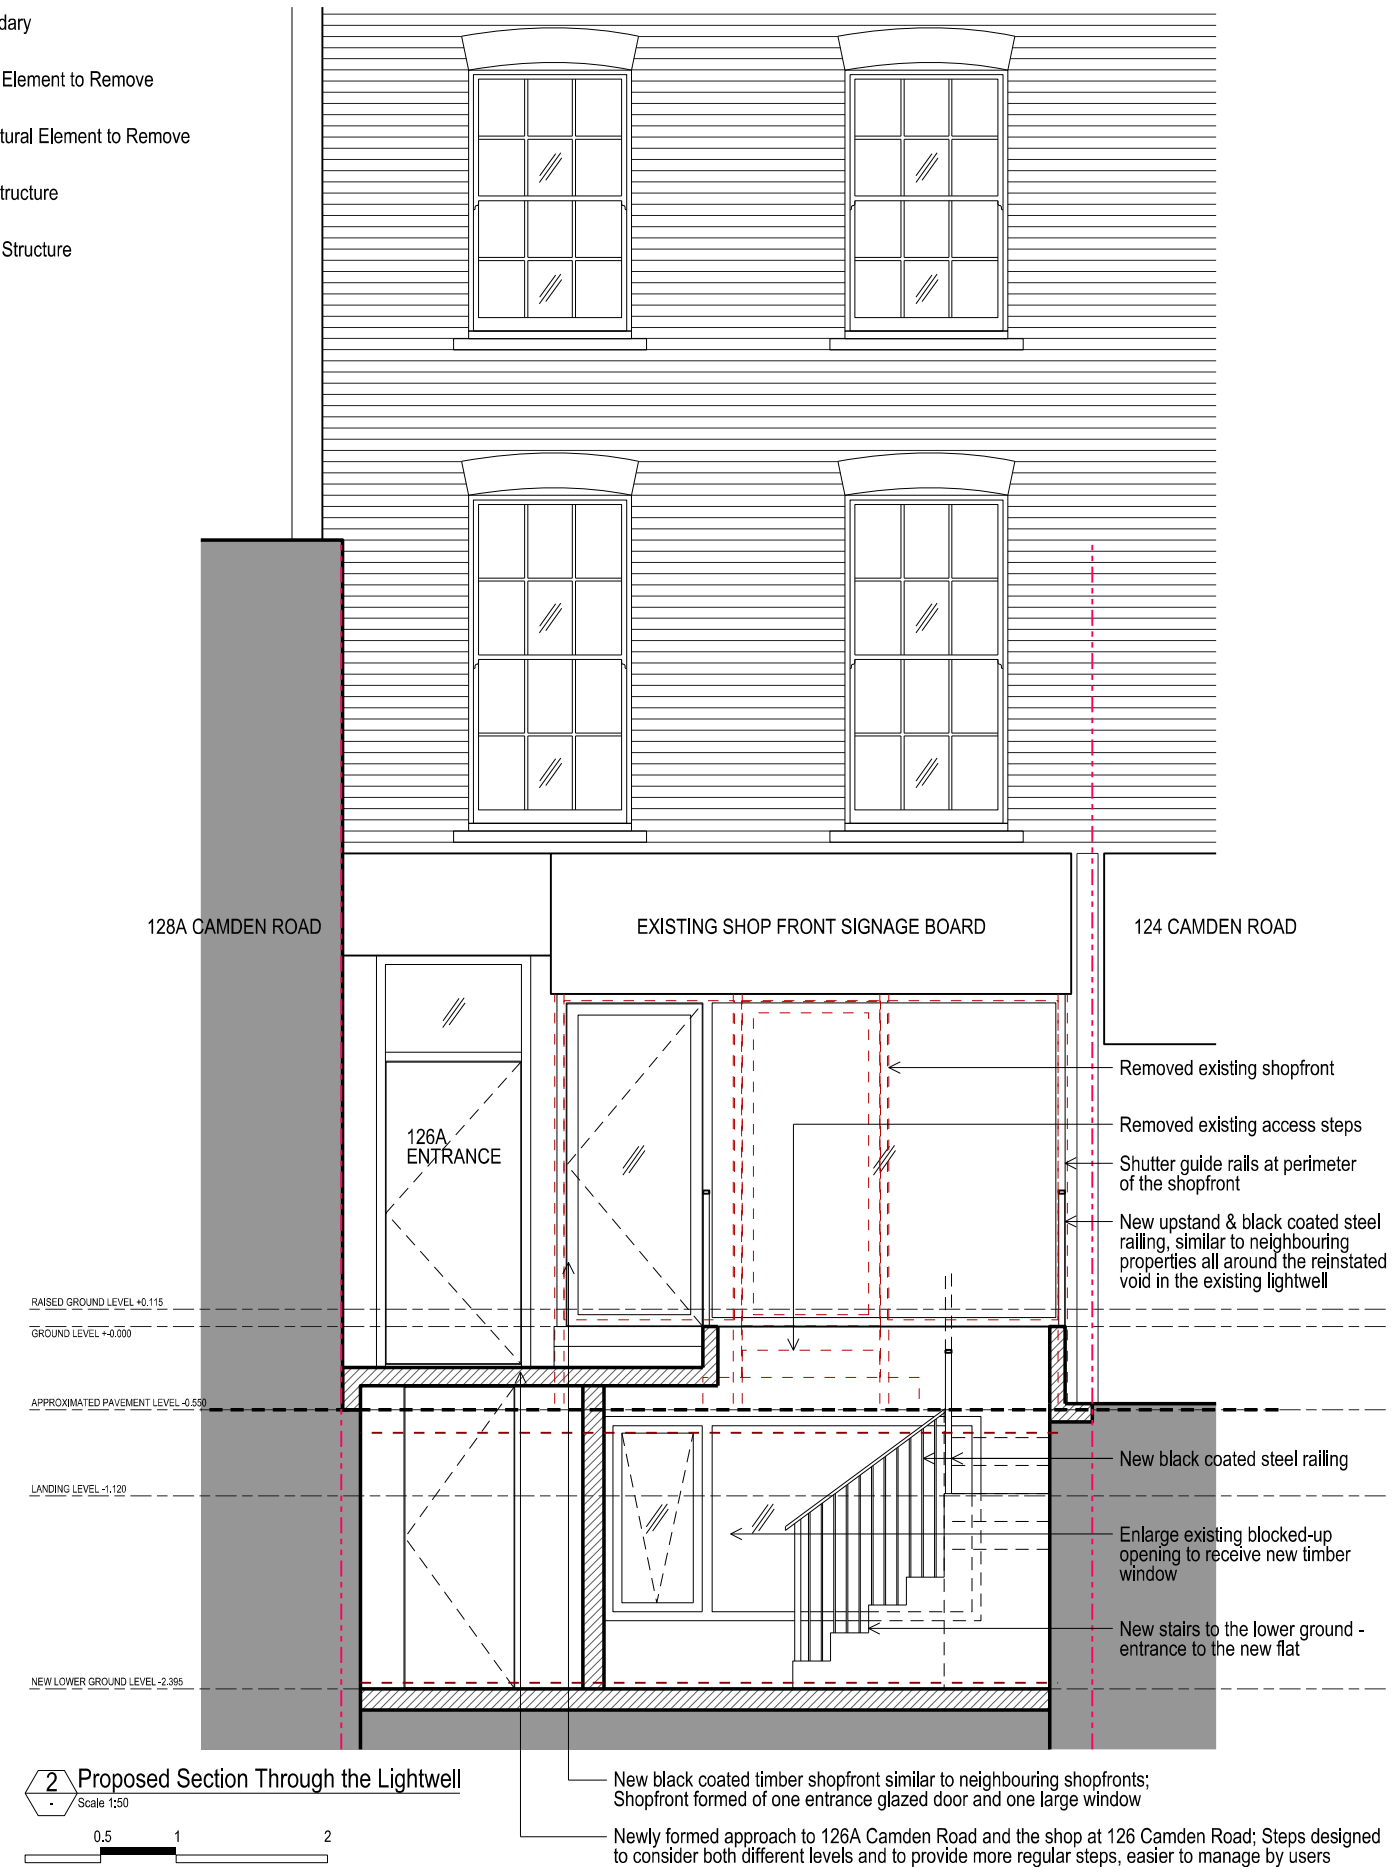

1 Proposed Front Elevation
Scale 1:50

2 Proposed Section Through the Lightwell
Scale 1:50

New black coated timber shopfront similar to neighbouring shopfronts; Shopfront formed of one entrance glazed door and one large window

Newly formed approach to 126A Camden Road and the shop at 126 Camden Road; Steps designed to consider both different levels and to provide more regular steps, easier to manage by users

New black coated timber shopfront similar to neighbouring shopfronts; Shopfront formed of one entrance glazed door and one large window

Newly formed approach to 126A Camden Road and the shop at 126 Camden Road; Steps designed to consider both different levels and to provide more regular steps, easier to manage by users

FOR INFORMATION ONLY

AMENDMENTS			
REV	DATE	DESCRIPTION	BY

CONSULTANT(S)	

CLIENT(S)
AARON HORN

PROJECT
126 CAMDEN ROAD, LONDON NW1 9EE

DRAWING TITLE(S)
PROPOSED FRONT ELEVATION & SECTION THROUGH LIGHTWELL

SCALE	DRAWN	CHECKED
1:50 @ A3	TIA	TIA
PROJECT NUMBER	DATE	REVISION
TIA-CAM-0043	MARCH 2015	/
DRAWING NUMBER	PA-A-3010	

SCALE	DRAWN	CHECKED
1:50 @ A3	TIA	TIA
PROJECT NUMBER	DATE	REVISION
TIA-CAM-0043	MARCH 2015	/
DRAWING NUMBER	PA-A-3010	