


- - - - - Site Boundary
- - - - - Structural Element to Remove
- - - - - Non Structural Element to Remove
- Existing Structure
- Proposed Structure

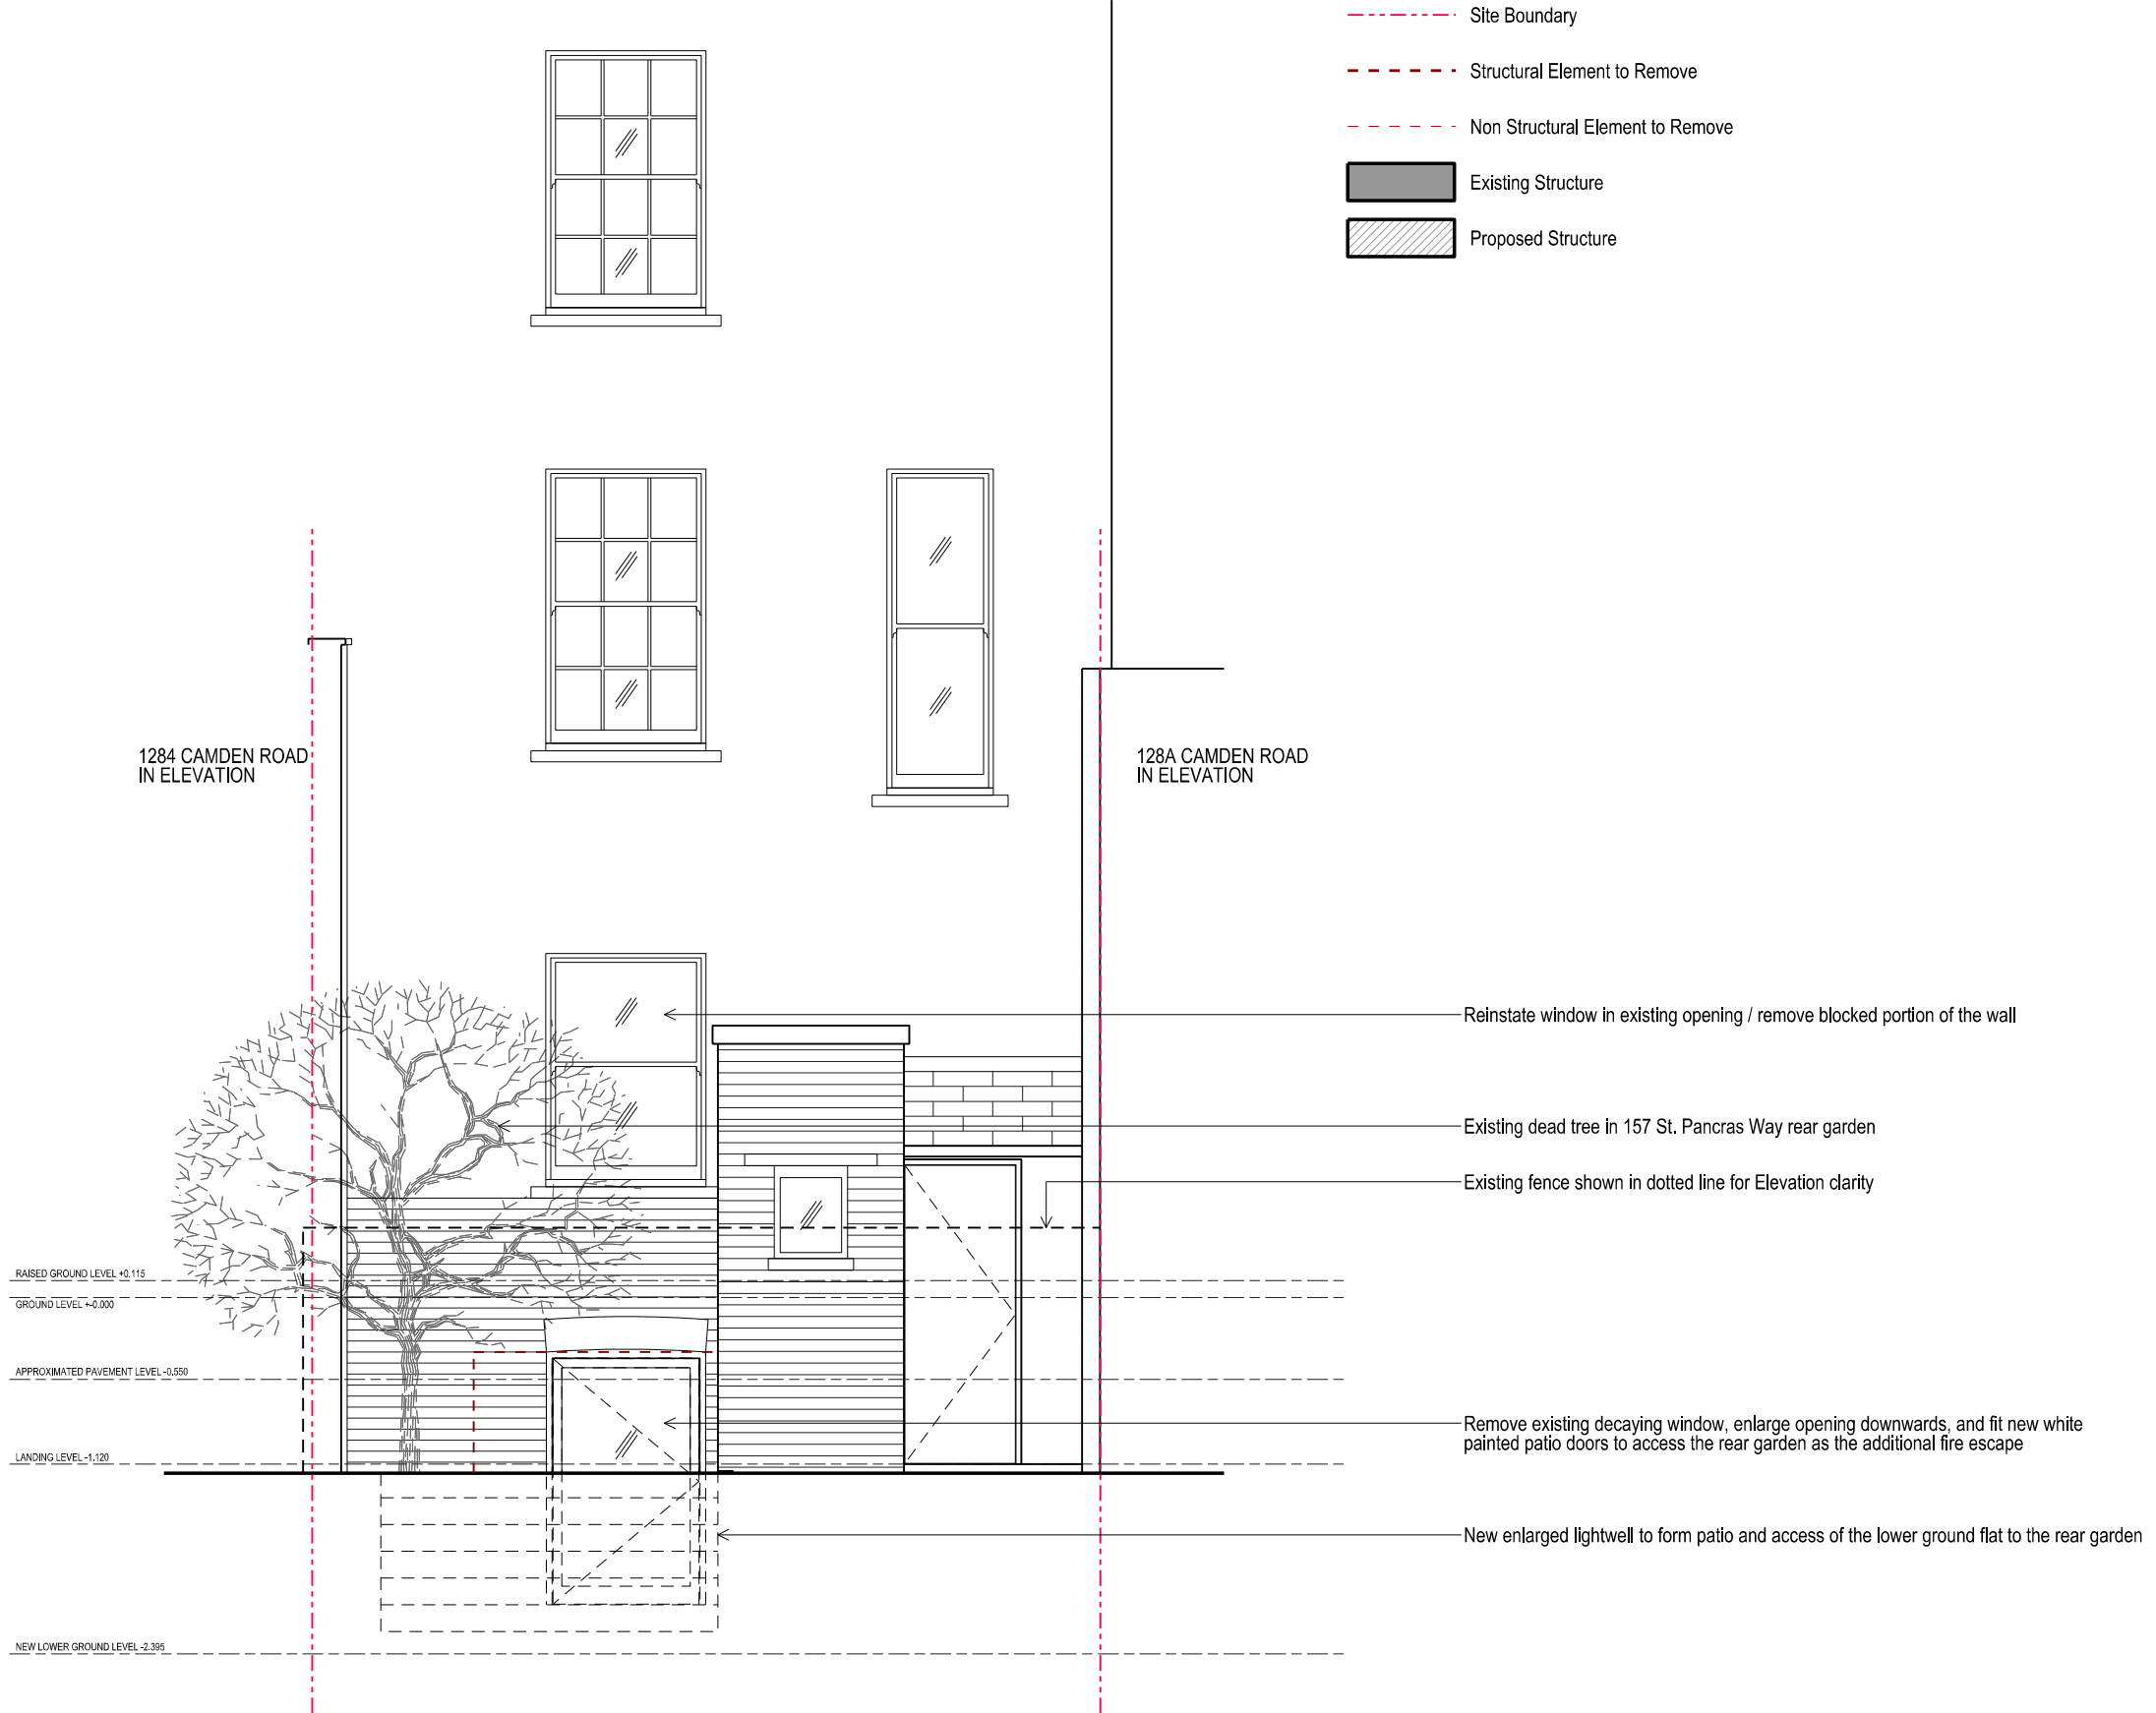

1 Proposed Rear Elevation
Scale 1:50

FOR INFORMATION ONLY

<p>TwistInArchitecture</p> <p><small>COPYRIGHT AND NOTES DO NOT SCALE FROM THIS DRAWING. ALL DIMENSIONS TO BE VERIFIED ON SITE BY CONTRACTOR PRIOR TO COMMENCEMENT OF ANY SHEET DRAWINGS AND ANY WORKS ON SITE. REPORT ALL DISCREPANCIES TO THE ARCHITECT IMMEDIATELY. THIS DRAWING TO BE READ IN CONJUNCTION WITH ALL RELATED ARCHITECT/ENGINEERS DRAWINGS/DETAILS AND ALL OTHER RELEVANT INFORMATION.</small></p>	<p>Twist In Architecture LTD 70 Cowcross Street, London EC1M 6EJ</p> <p>T 079 88713108 info@twistinarchitecture.com www.twistinarchitecture.com</p>	<table border="1" style="width: 100%; border-collapse: collapse;"> <thead> <tr> <th colspan="3">AMENDMENTS</th> <th>CONSULTANT(S)</th> </tr> <tr> <th>REV</th> <th>DATE</th> <th>DESCRIPTION</th> <th>BY</th> </tr> </thead> <tbody> <tr> <td> </td> <td> </td> <td> </td> <td> </td> </tr> </tbody> </table>	AMENDMENTS			CONSULTANT(S)	REV	DATE	DESCRIPTION	BY					<p>CLIENT(S) AARON HORN</p>	<p>PROJECT 126 CAMDEN ROAD, LONDON NW1 9EE</p>	<p>DRAWING TITLE(S) PROPOSED REAR ELEVATION</p>	<p>SCALE 1:50 @ A3</p>	<p>DRAWN TIA</p>	<p>CHECKED TIA</p>
	AMENDMENTS			CONSULTANT(S)																
	REV	DATE	DESCRIPTION	BY																
							<p>PROJECT NUMBER TIA-CAM-0043</p>	<p>DATE MARCH 2015</p>												
							<p>DRAWING NUMBER PA-A-3011</p>	<p>REVISION /</p>												