


CHALCOT ROAD

FITZROY ROAD

 


**kingconroyarchitects**  
 ARCHITECTURE URBAN DESIGN PLANNING INTERIORS  
 city temple holborn viaduct london EC1A 2DE  
 t: +44 (0) 20 3151 5145 w: www.kingconroy.com

client :  
 MR R. BIJLANI  
 38 Chalcot Road  
 London  
 NW1 8LP

consultant 1 :  
 SAVILLS  
 33 Margaret Street  
 London  
 W1G 0JD

consultant 2 :  
 -  
 -

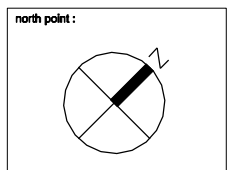

revisions / notes :  
 - : Revision notes 00.00.15

PROJECT TITLE : 38 CHALCOT ROAD  
 ADDRESS : 38 CHALCOT ROAD, LONDON, NW1 8LP  
 DRAWING TITLE : EXISTING SITE PLAN  
 SCALE : 1:100  
 DATE : 23.02.15  
 DRAWN : AN  
 CHECKED : JK  
 STATUS : PLANNING

drawing number :  
 14047 | PL00 | 010 -  
 project reference drawing series series number  
 revision :  
 A3 SHEET