




House as existing

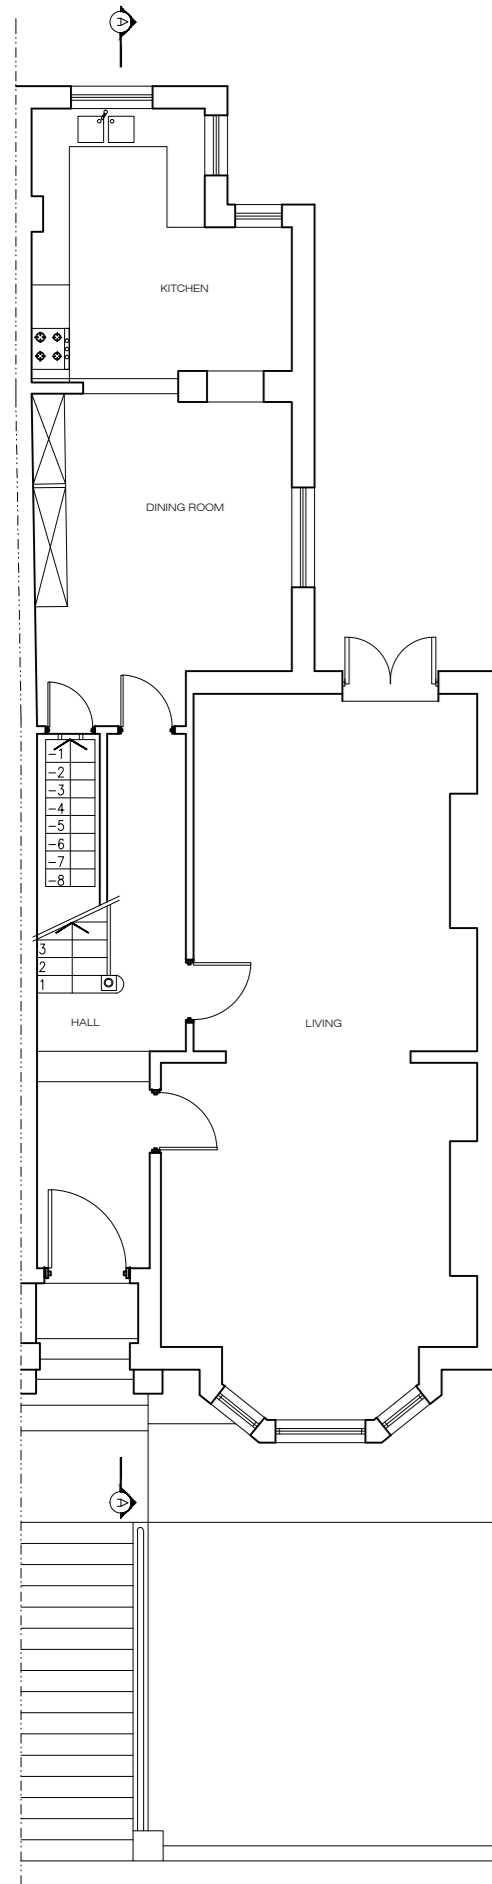


GROUND FLOOR
SCALE 1:100

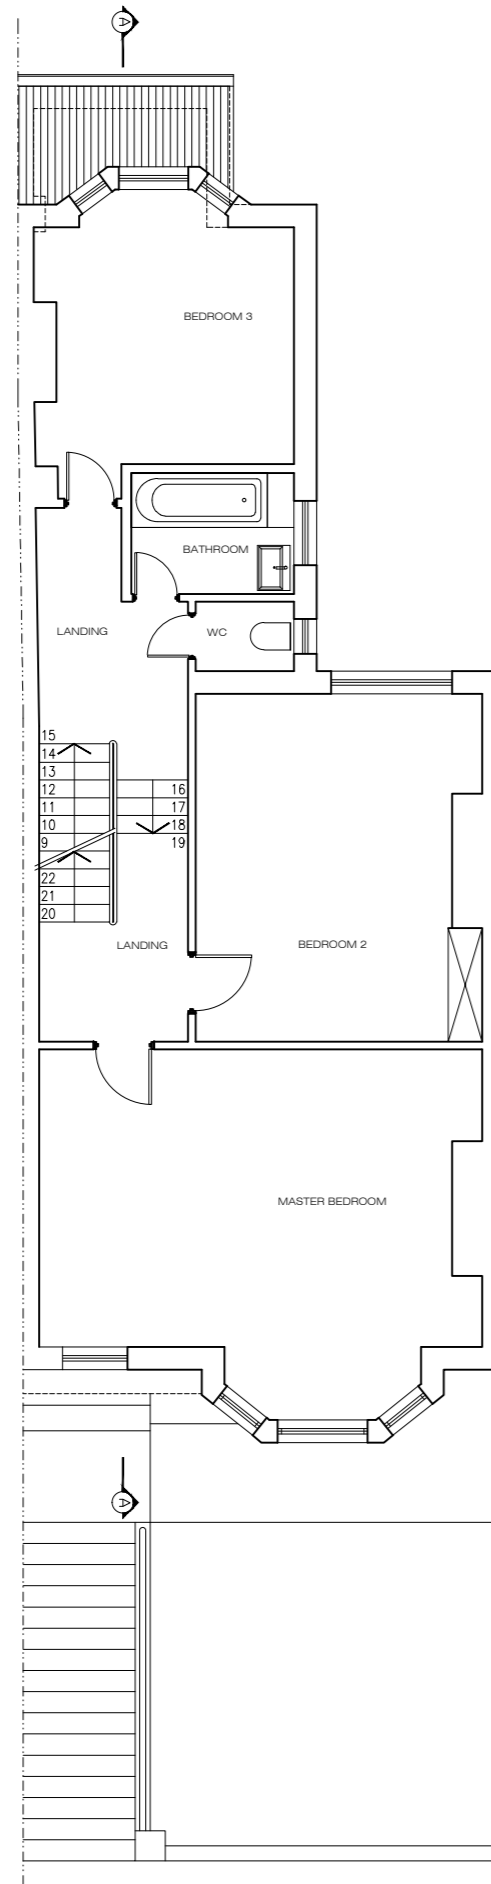

FIRST FLOOR
SCALE 1:100

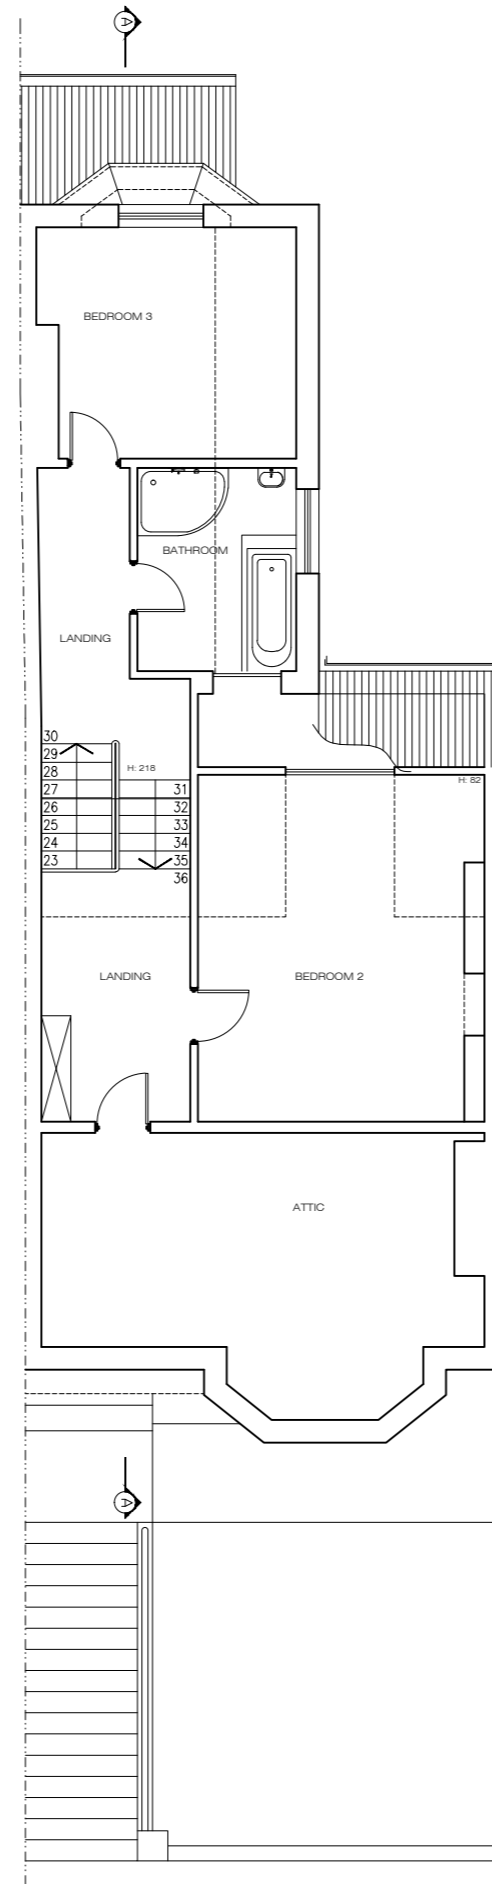

SECOND FLOOR
SCALE 1:100

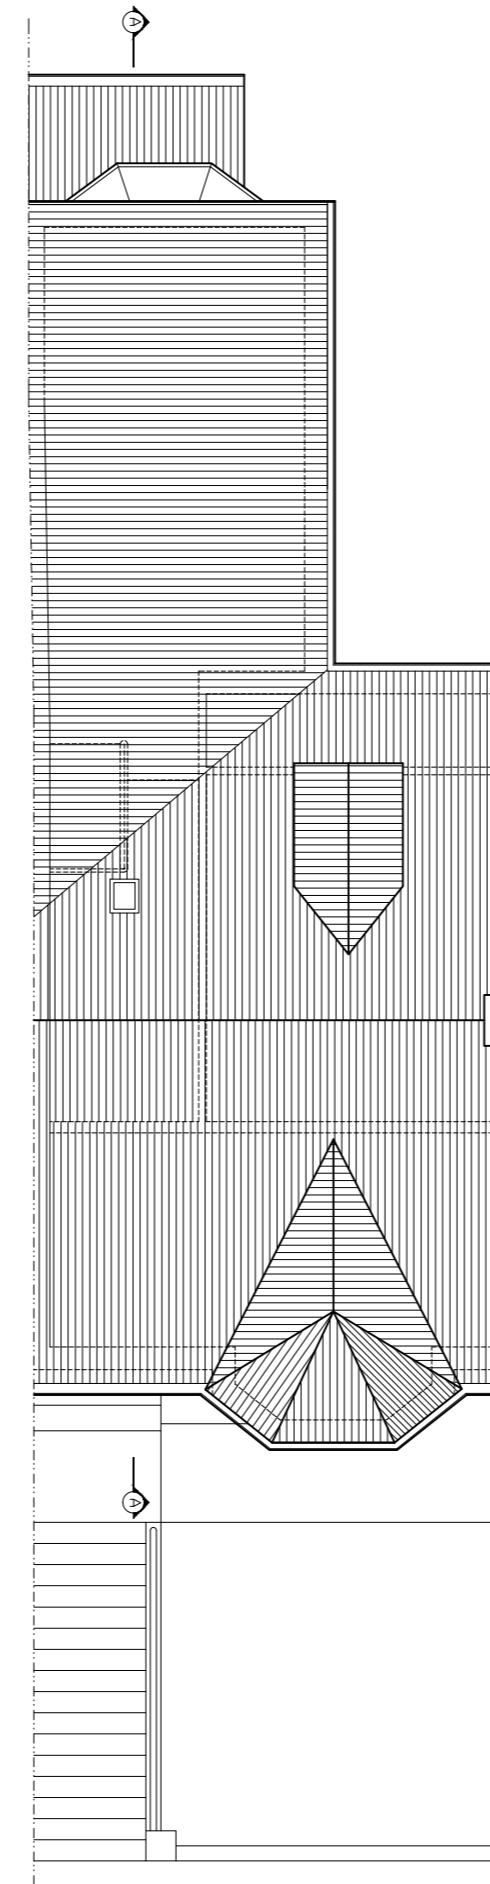


LOFT
SCALE 1:100



REAR ELEVATION
SCALE 1:100



FRONT ELEVATION
SCALE 1:100

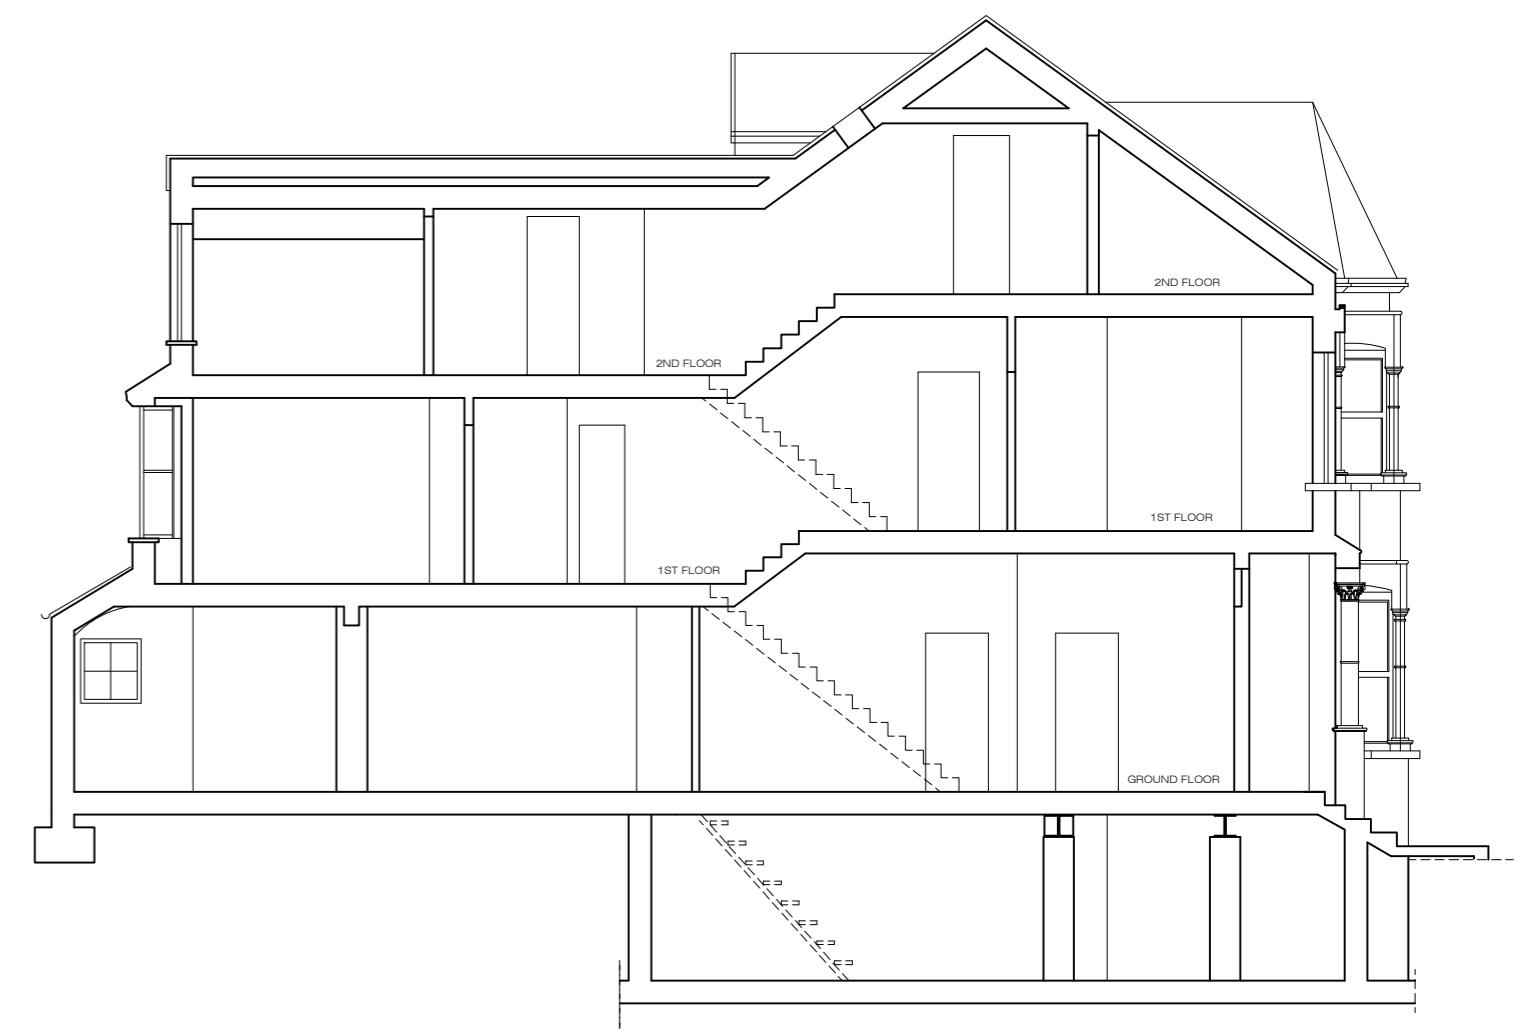

CROSS SECTION A-A
SCALE 1:100