




Proposed extension

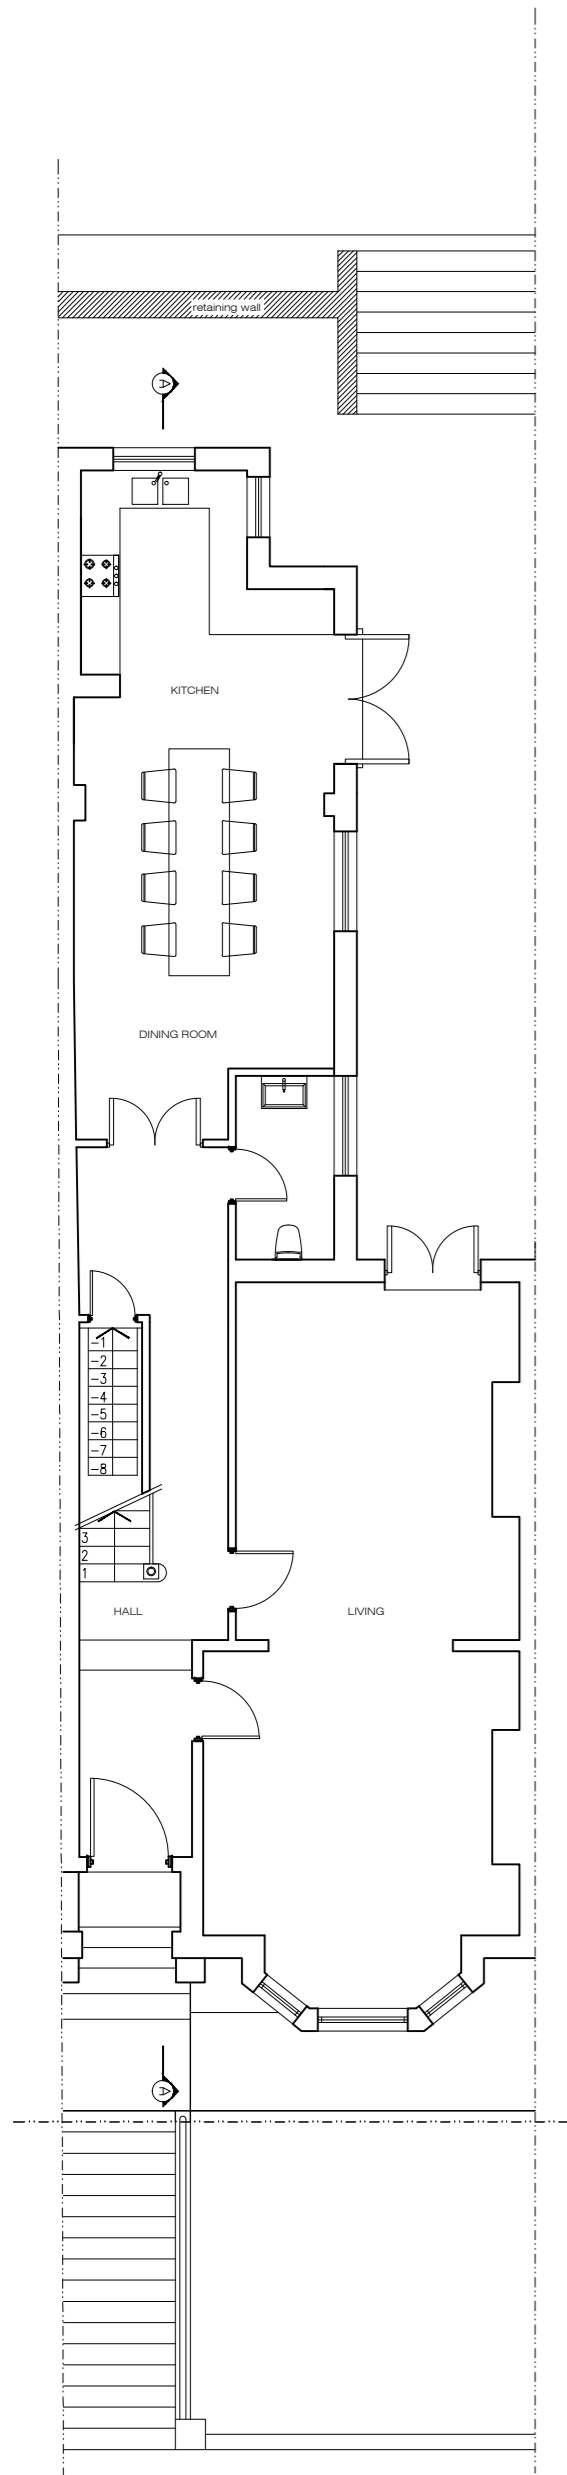

APPROVAL GIVEN - GROUND FLOOR
SCALE 1:100

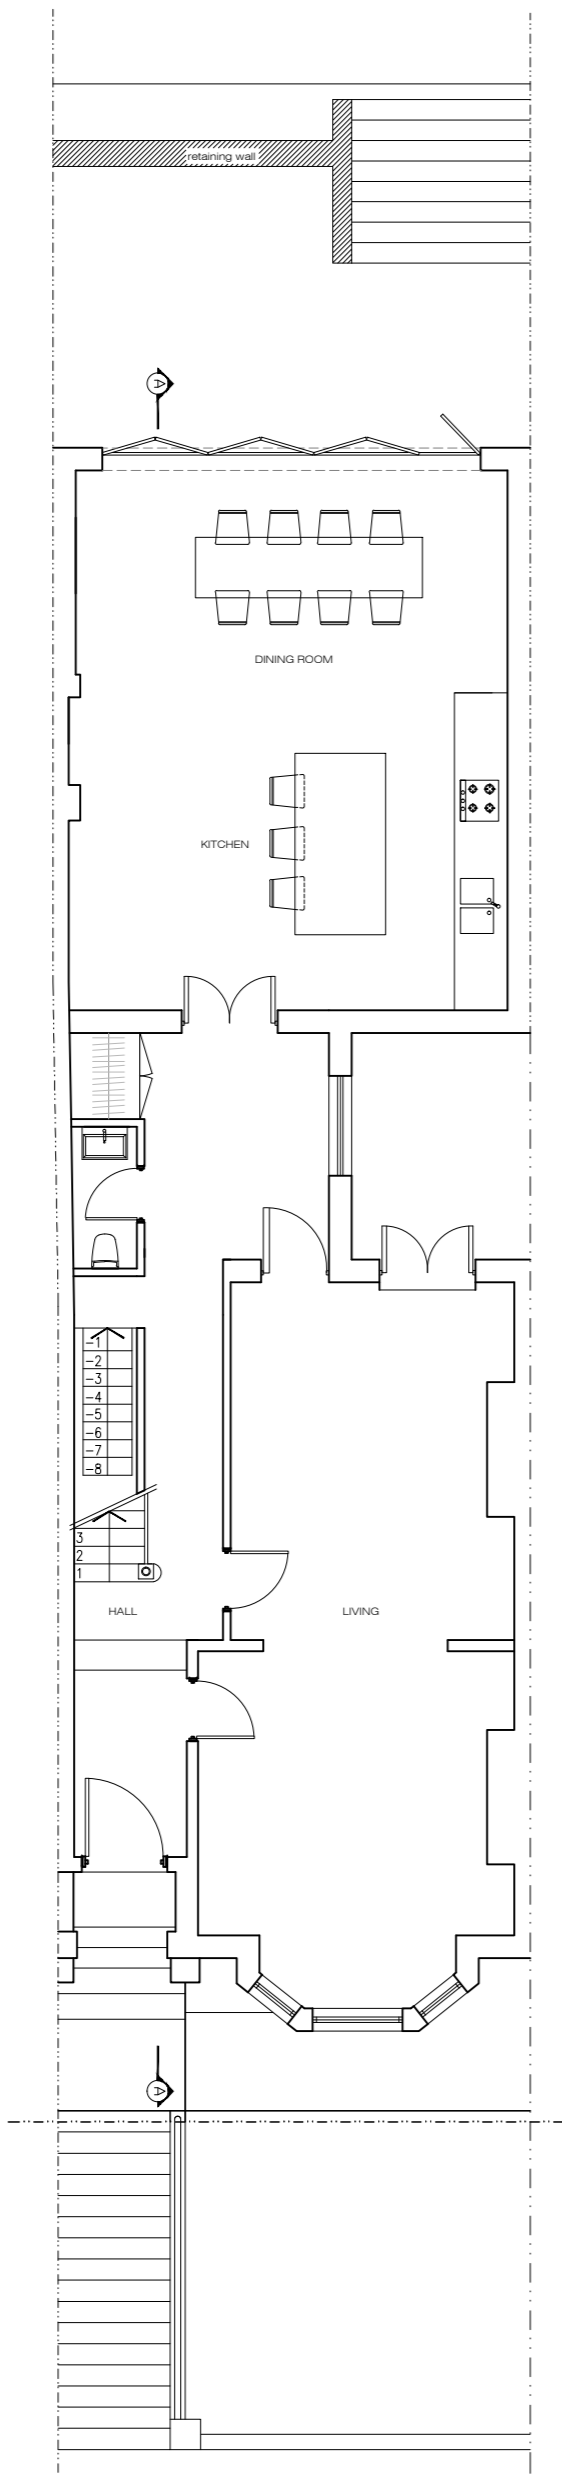

GROUND FLOOR
SCALE 1:100

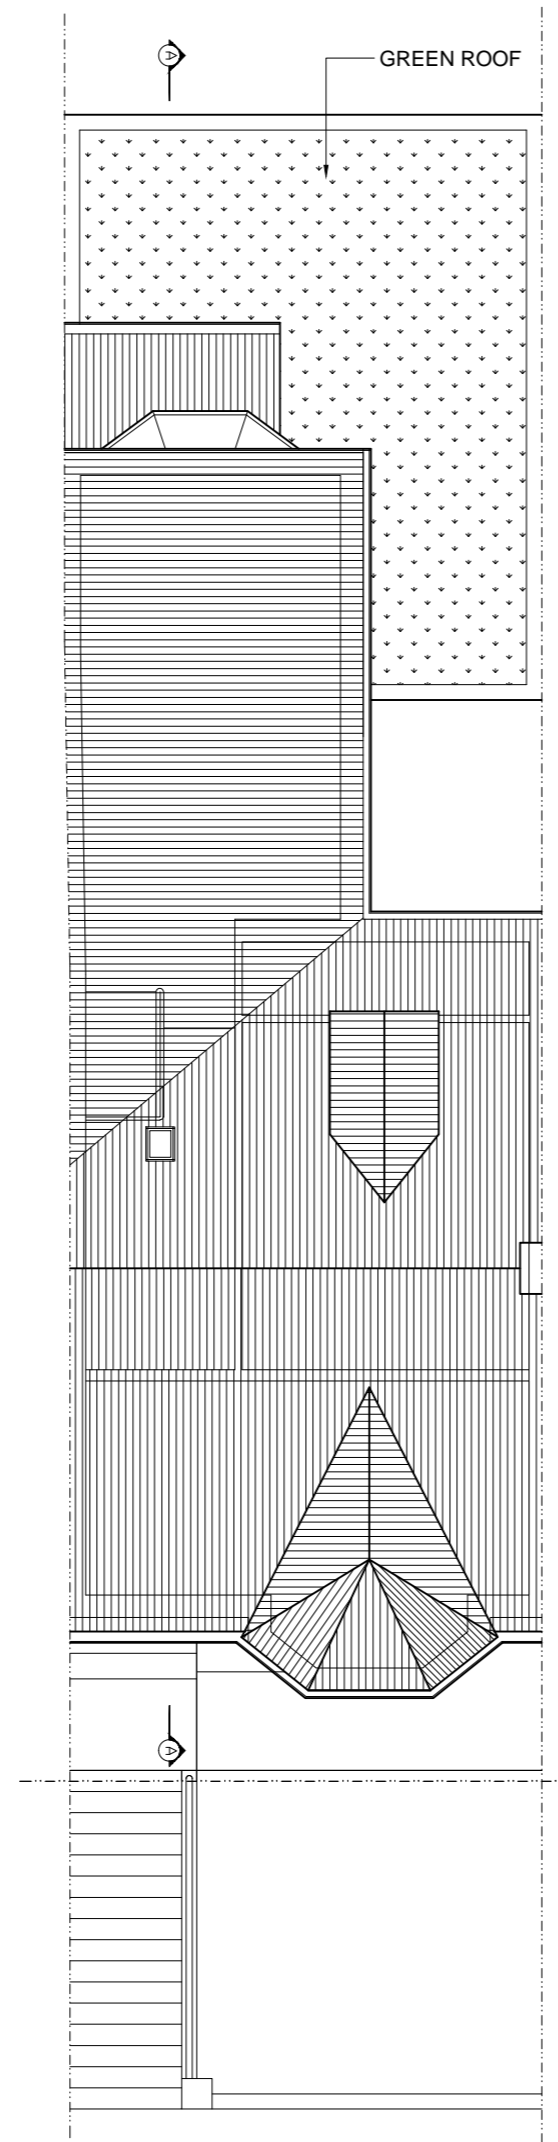


EXISTING LOFT
SCALE 1:100



FRONT ELEVATION NOT ALTERED
SCALE 1:100



REAR ELEVATION
SCALE 1:100

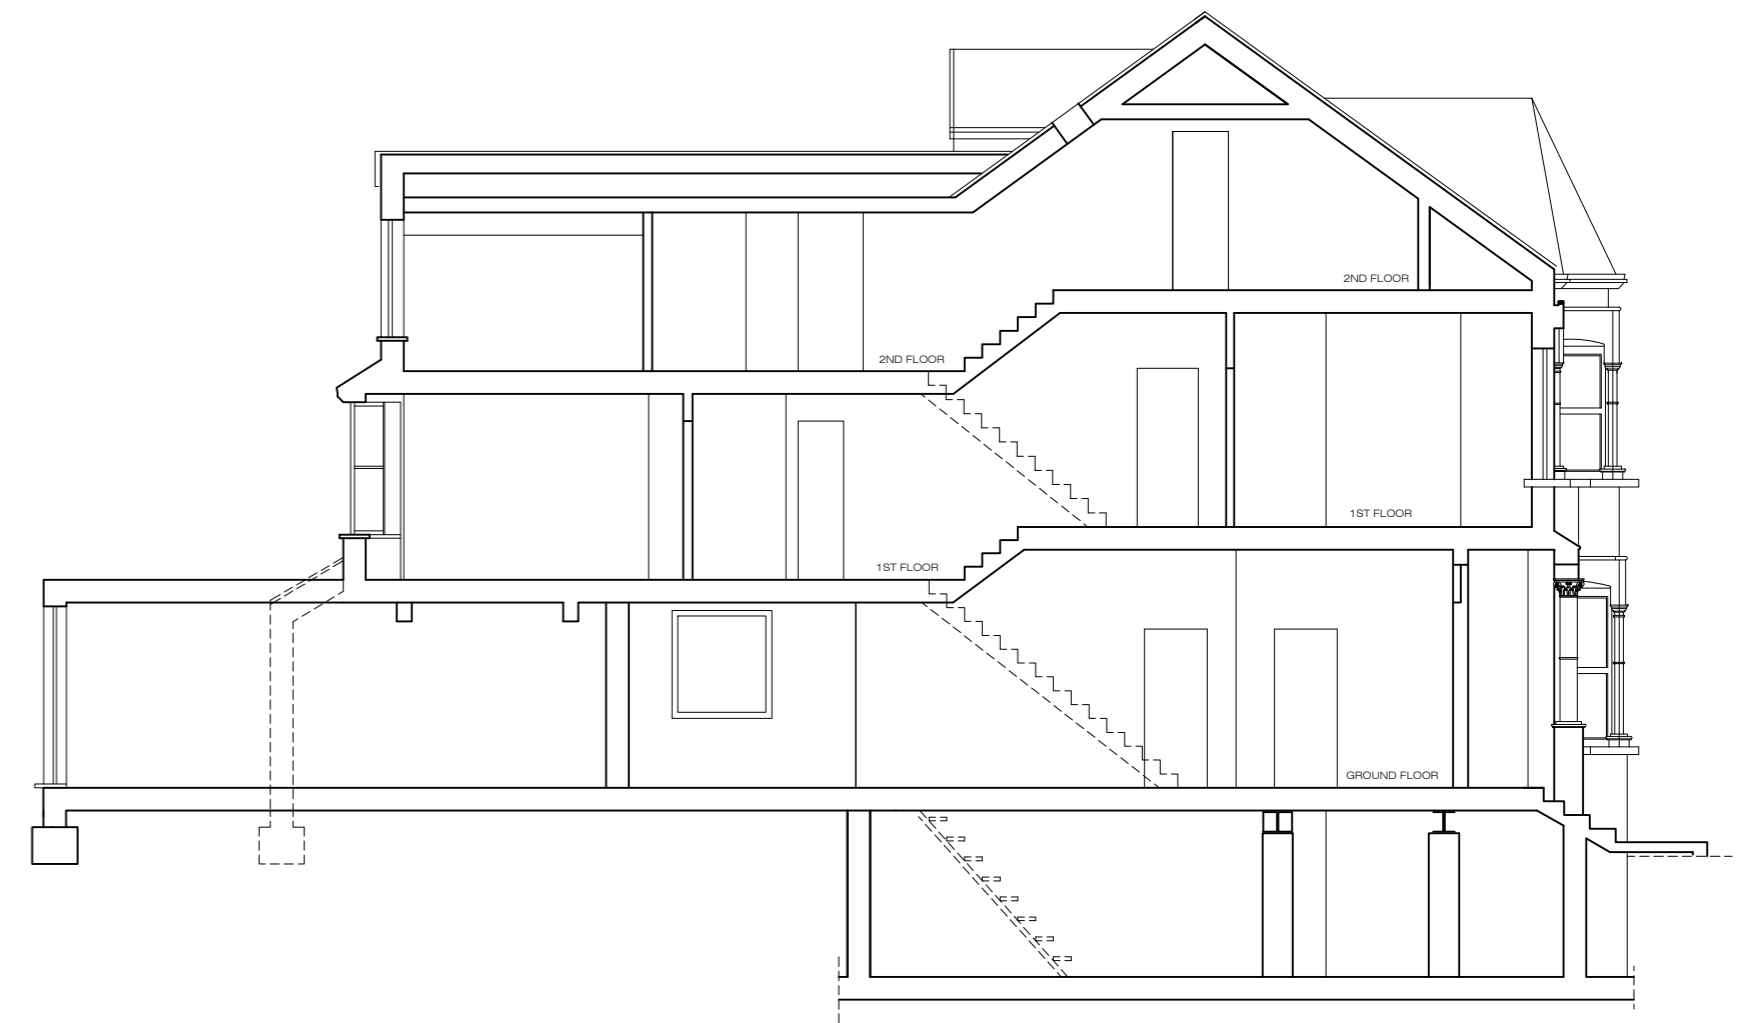

CROSS SECTION
SCALE 1:100