

 
 


© UKMap Copyright, The GeoInformation Group 2015 Licence No. LANDMLON100003121118

 

Scale 1:1250

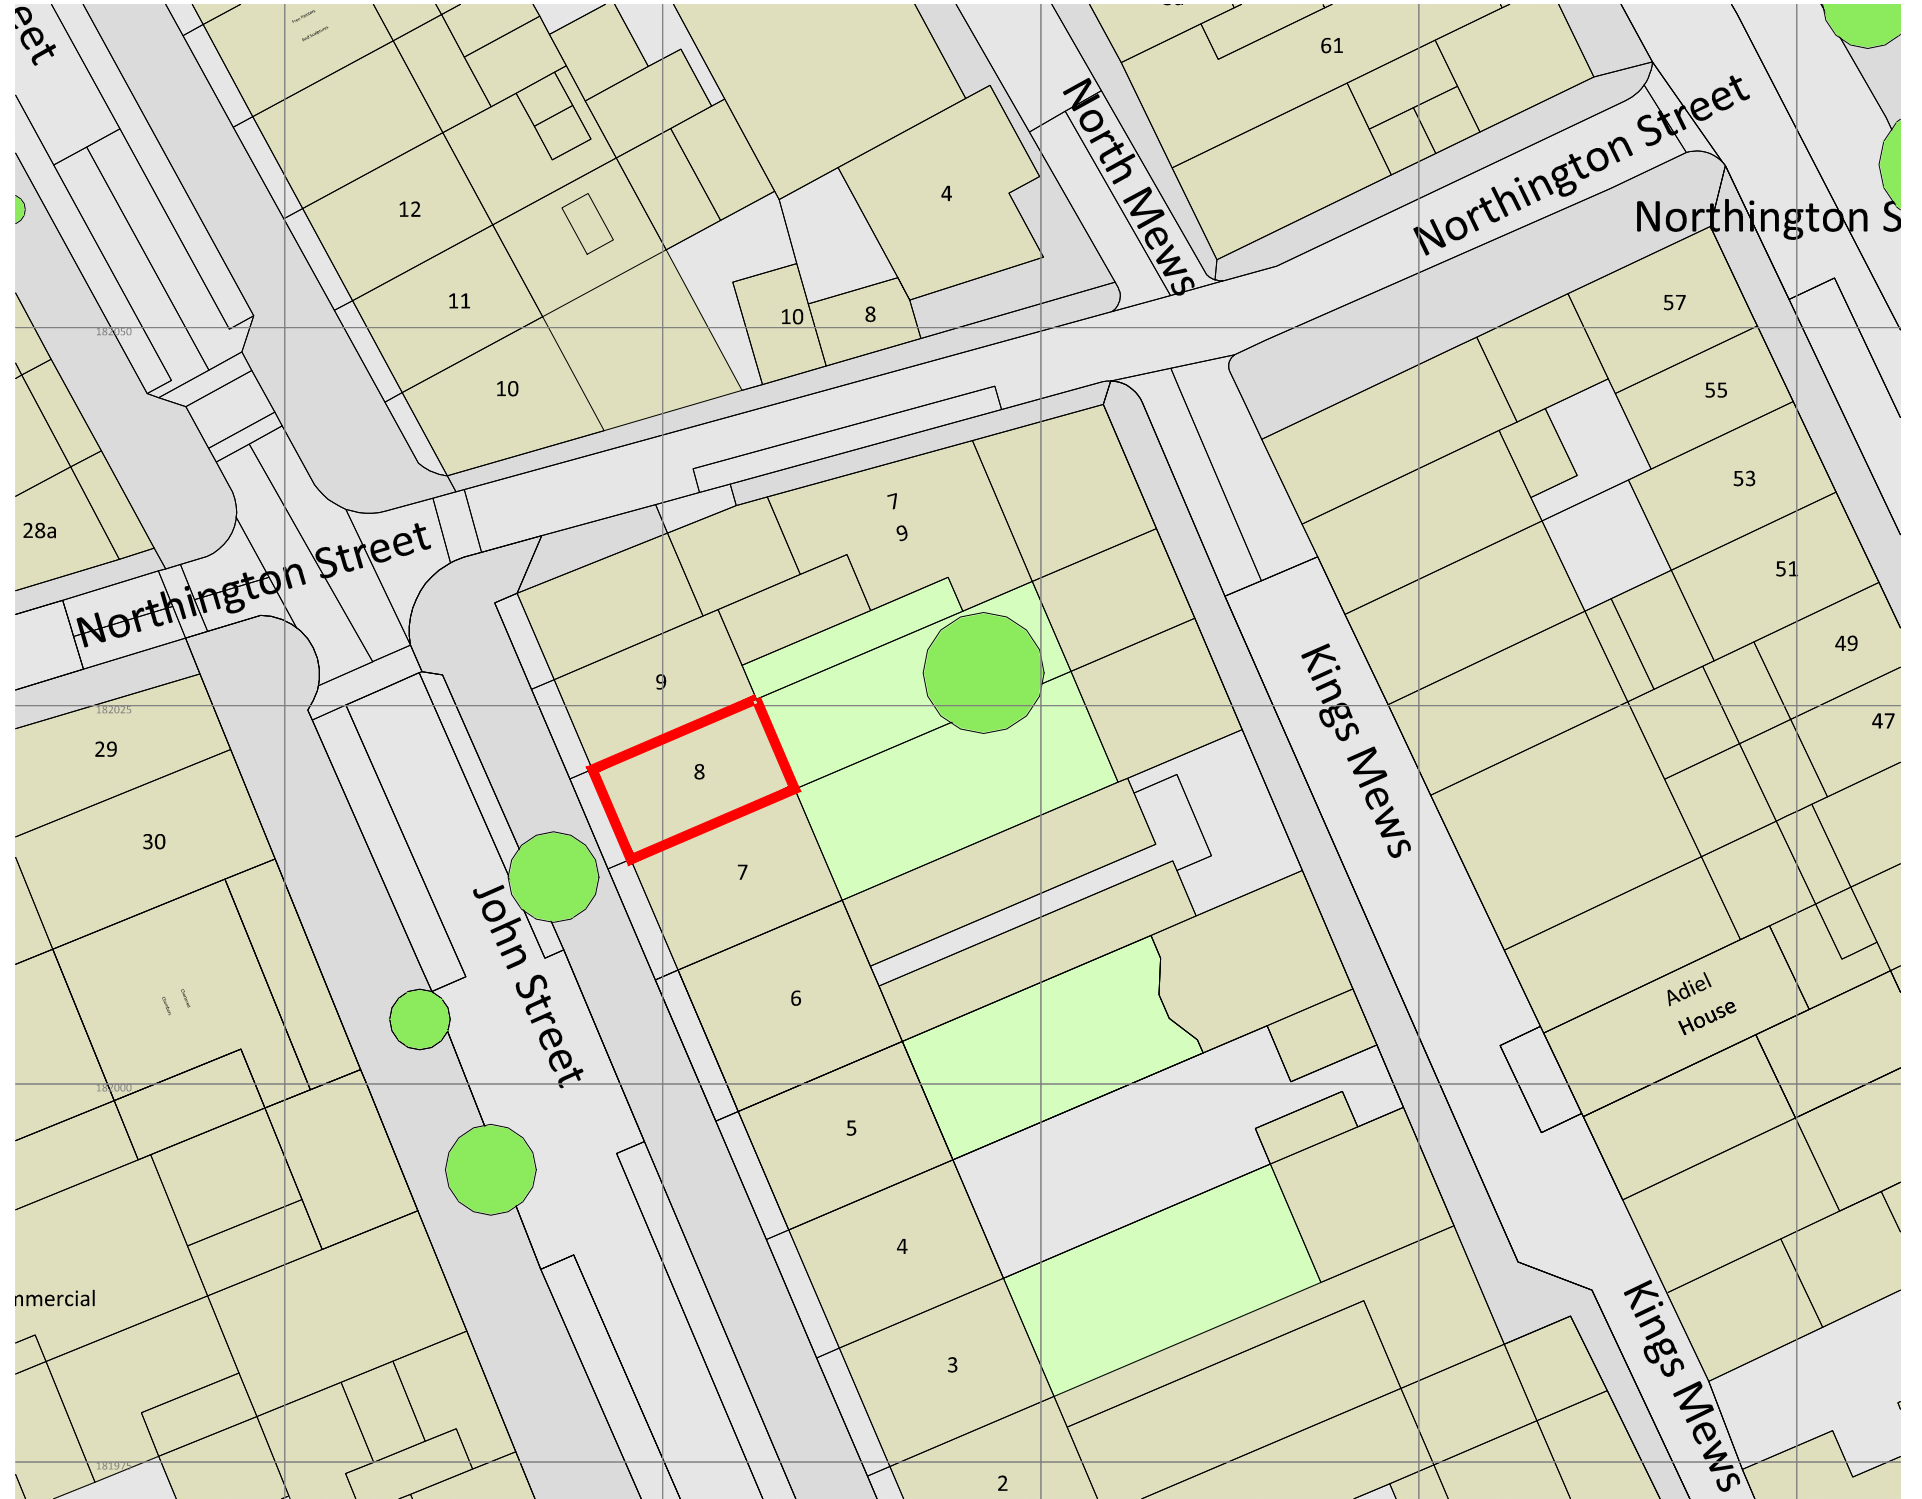

Scale 1:500

No. Notes

1. Dimensions to be verified on site. Only figured dimensions to be used and any discrepancies in dimensions are to be reported to the contract administrator. No dimensions are to be scaled from printed drawings. Any areas indicated on this drawing are for guidance only. No responsibility is taken for their accuracy.
2. There is a risk of injury or death in construction if the works are not properly planned and supervised. The contractor must not undertake any element of the work without first having carried out the necessary risk assessments and prepared detailed method statements.

4MA © 2010

3. Insert note here as required
4. Insert note here as required

No. Revision

Date

client: Kosovan Embassy
 job: 8 John Street
 WC1N 2ES
 dwg: SITE PLAN
 EXISTING

dwg. type: PLANNING
 dwg. status: APPROVAL
 drawn by: RG approved by: PR date: 30/03/15
 scale: 1:1250 @ A3 size: A3



39 Warple Way
 London W3 0RX
 +44(0)20 7021 0332: T
 +44(0)20 7021 0122: F
 info@4mggroup.co.uk
 www.4mggroup.co.uk

job number	drawing number	revision
000	2000	