




Site Plan  
 Scale 1: 1250 @ A1  
 1: 2500 @ A3

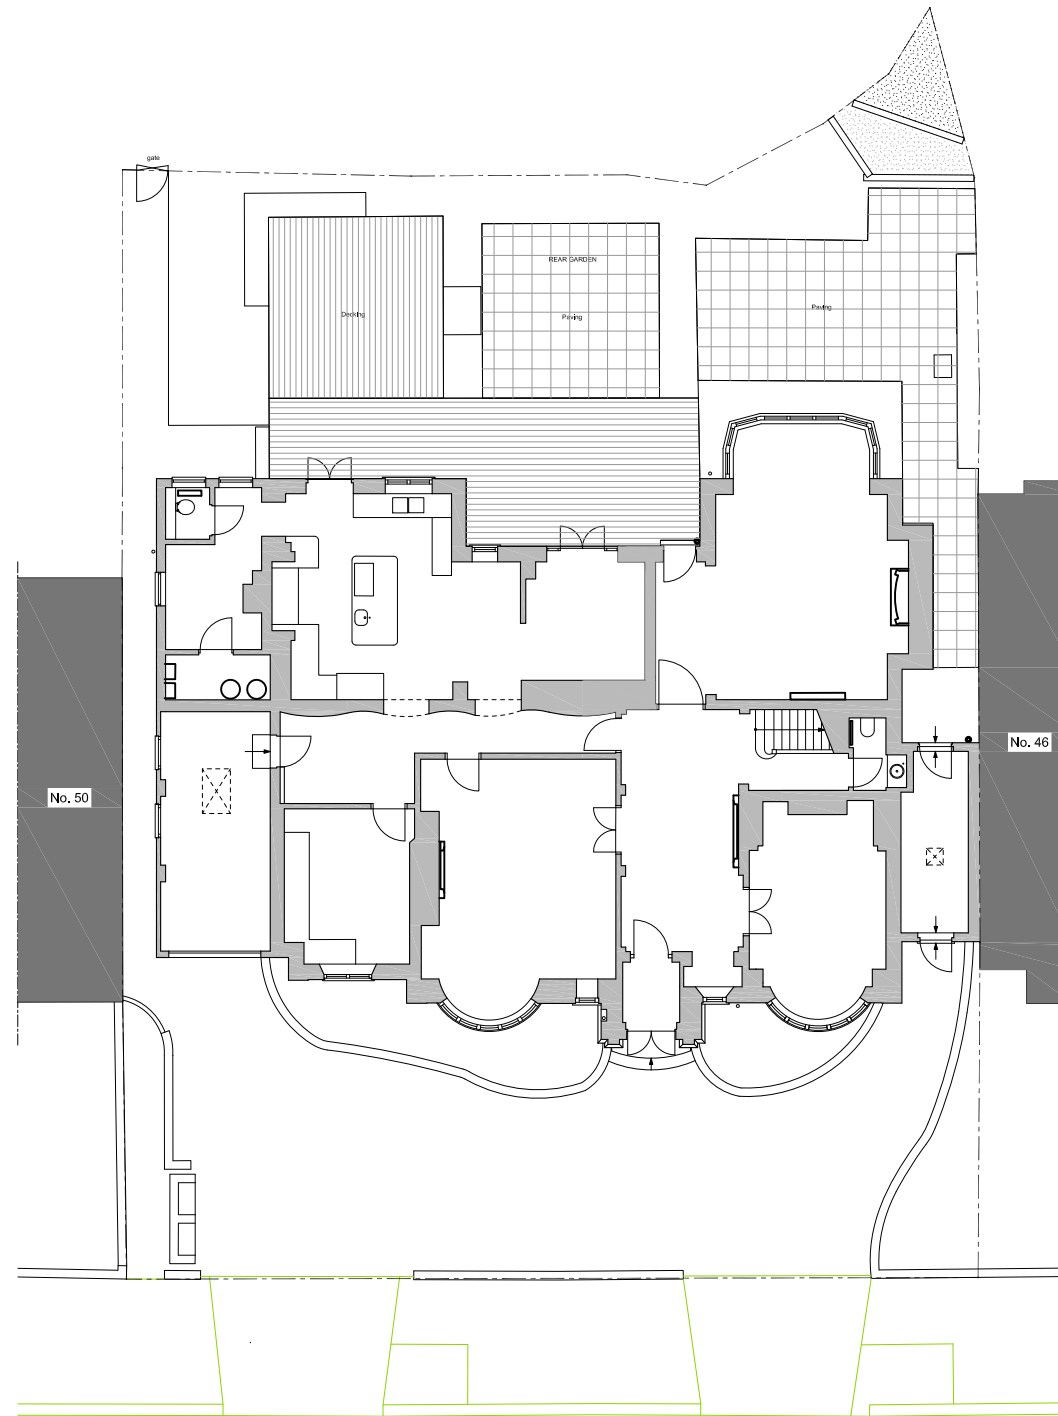

Block Plan  
 Scale 1: 100 @A1  
 1: 200 @A3

48 Elsworthy Road

NOTES:  
 1. Do not scale drawings  
 2. All dimensional discrepancies to be reported to architect  
 3. The contractor must check all dimensions on site before construction / fabrication  
 THIS DRAWING HAS BEEN PREPARED BY DS DESIGN SOLUTIONS AND THE DATA CONTAINED HEREIN MAY BE USED OR REPRODUCED ONLY WITH DS DESIGN SOLUTIONS' APPROVAL.

Rev.	Description	Date	Signed	Checked

Issued For  
**FOR COMMENTS**

Drawing Scale = 1:50 @ A1  
 1:100 @ A3

Project  
 48 Elsworthy Road  
 London NW3

Drawing Title  
 Existing Site Plan

**DS** design solutions www.DesignSolutionsUK.com  
 561 Finchley Road  
 London NW3 7BJ  
 Phone 020 7433 3939  
 Fax 020 7794 4279

North 	Scale VARIOUS	Drawn by JP
Date 01.12.2014	Checked by DS	
Project no. 14/0296	Drawing no. 001	Revision 00