





01 PROPOSED REAR ELEVATION 01
Scale 1:50 @ A1 SIZE / 1:100 @ A3 SIZE

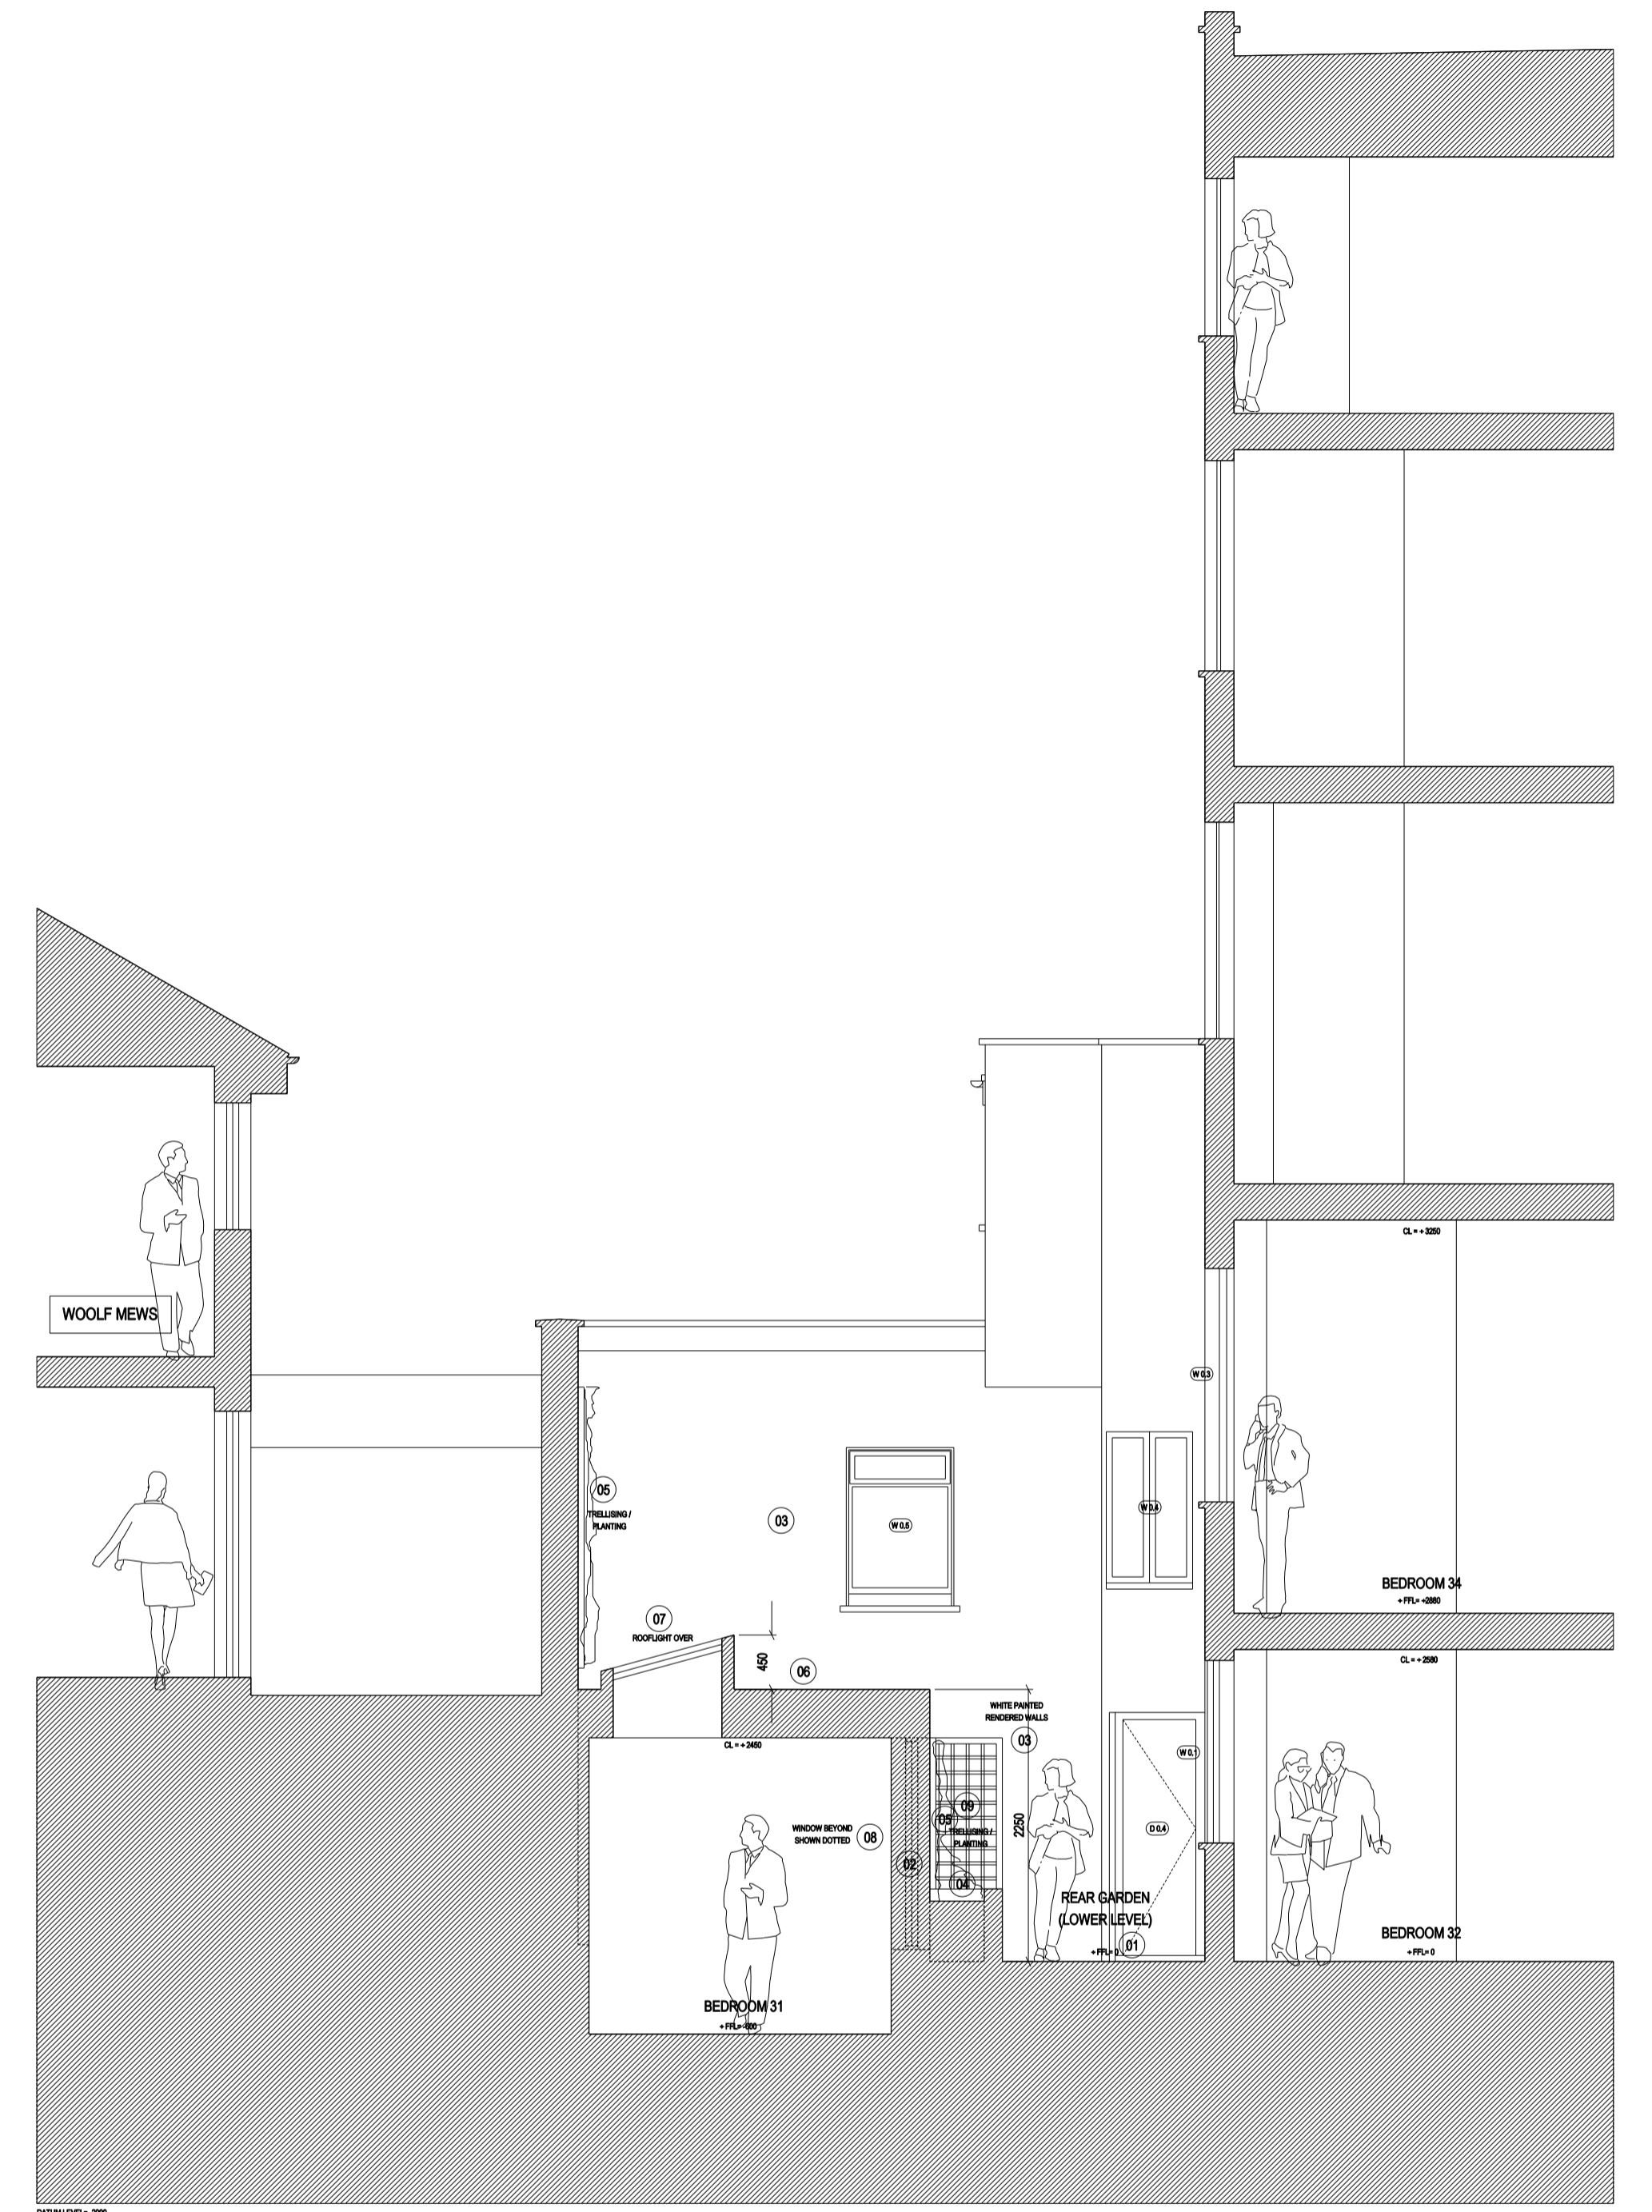

02 PROPOSED SIDE ELEVATION / SECTION 02
Scale 1:50 @ A1 SIZE / 1:100 @ A3 SIZE

KEY TO MATERIALS/ DESCRIPTION OF FIT-OUT WORKS

- 01 STONE PAVING TO LOWER LEVEL REAR GARDEN
- 02 NEW WHITE PAINTED RENDERED EXTERNAL CAVITY WALL TO MATCH EXISTING
- 03 WHITE PAINTED RENDER TO EXISTING BRICK WORK WALLS
- 04 RAISED WHITE PAINTED RENDERED PLANTER
- 05 TIMBER TRELLISING & PLANTING
- 06 TIMBER DECKED ROOF
- 07 FIXED FITCHED CLEAR DOUBLE GLAZED ROOFLIGHT WITH MOTORISED INTERNAL BLIND
- 08 FIXED / OPENABLE WHITE PAINTED TIMBER FRAMED CLEAR SINGLE GLAZED WINDOW WITH PUTTY FILLET
- 09 OPEN LATTICE TIMBER TRELLISED PRIVACY SCREEN
- 10 REMOVE EXISTING UPVC WINDOW AND REPLACE WITH WHITE PAINTED TIMBER FRAMED CLEAR SINGLE GLAZED SLIDING SASH WINDOW WITH PUTTY FILLET

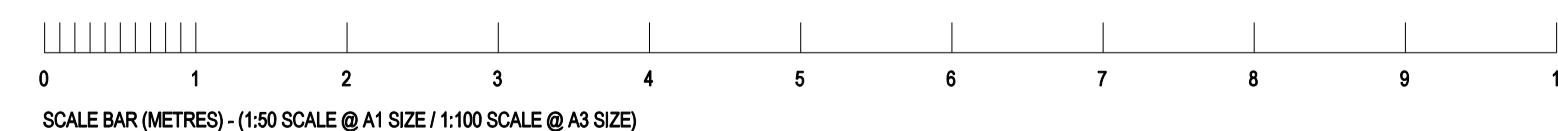

rev	date	reason	by
A	07.04.15	2 NO. WINDOWS REVISED	SJAS
	19.12.14	ISSUE FOR PLANNING & LB CONSENT	SJAS



Unit 6, Masons Yard
177 Westbourne Street t: +44 (0) 1273 201 830
Hove e: steve@searyarchitects.co.uk
East Sussex BN3 5FB w: www.searyarchitects.co.uk

project:	Mentone Hotel, 54-56 Cartwright Gardens, London, WC1H 9EL
client:	Mr S Tysar
dwg title:	Proposed Rear Elevation 01 & Side Elevation / Section 02
dwg no:	15-12-01
scale:	1:50 @ A1 / 1:100 @ A3
project no:	0314
rev:	A
date:	19.12.14
status:	PLANNING & LB