



NOTES:
 COPYRIGHT RESERVED BY BAMFORD-HUMBY LTD T/A
 AB ASSOCIATES.
 DO NOT SCALE THIS DRAWING.
 DO NOT USE THIS DRAWING FOR ANY PURPOSE OTHER
 THAN DEFINED BY THE DRAWING STATUS.
 CONTRACTOR TO CHECK ALL DIMENSIONS ON SITE PRIOR
 TO COMMENCEMENT OF WORKS. ANY DISCREPANCIES TO
 BE RAISED WITH THE ABA IMMEDIATELY.

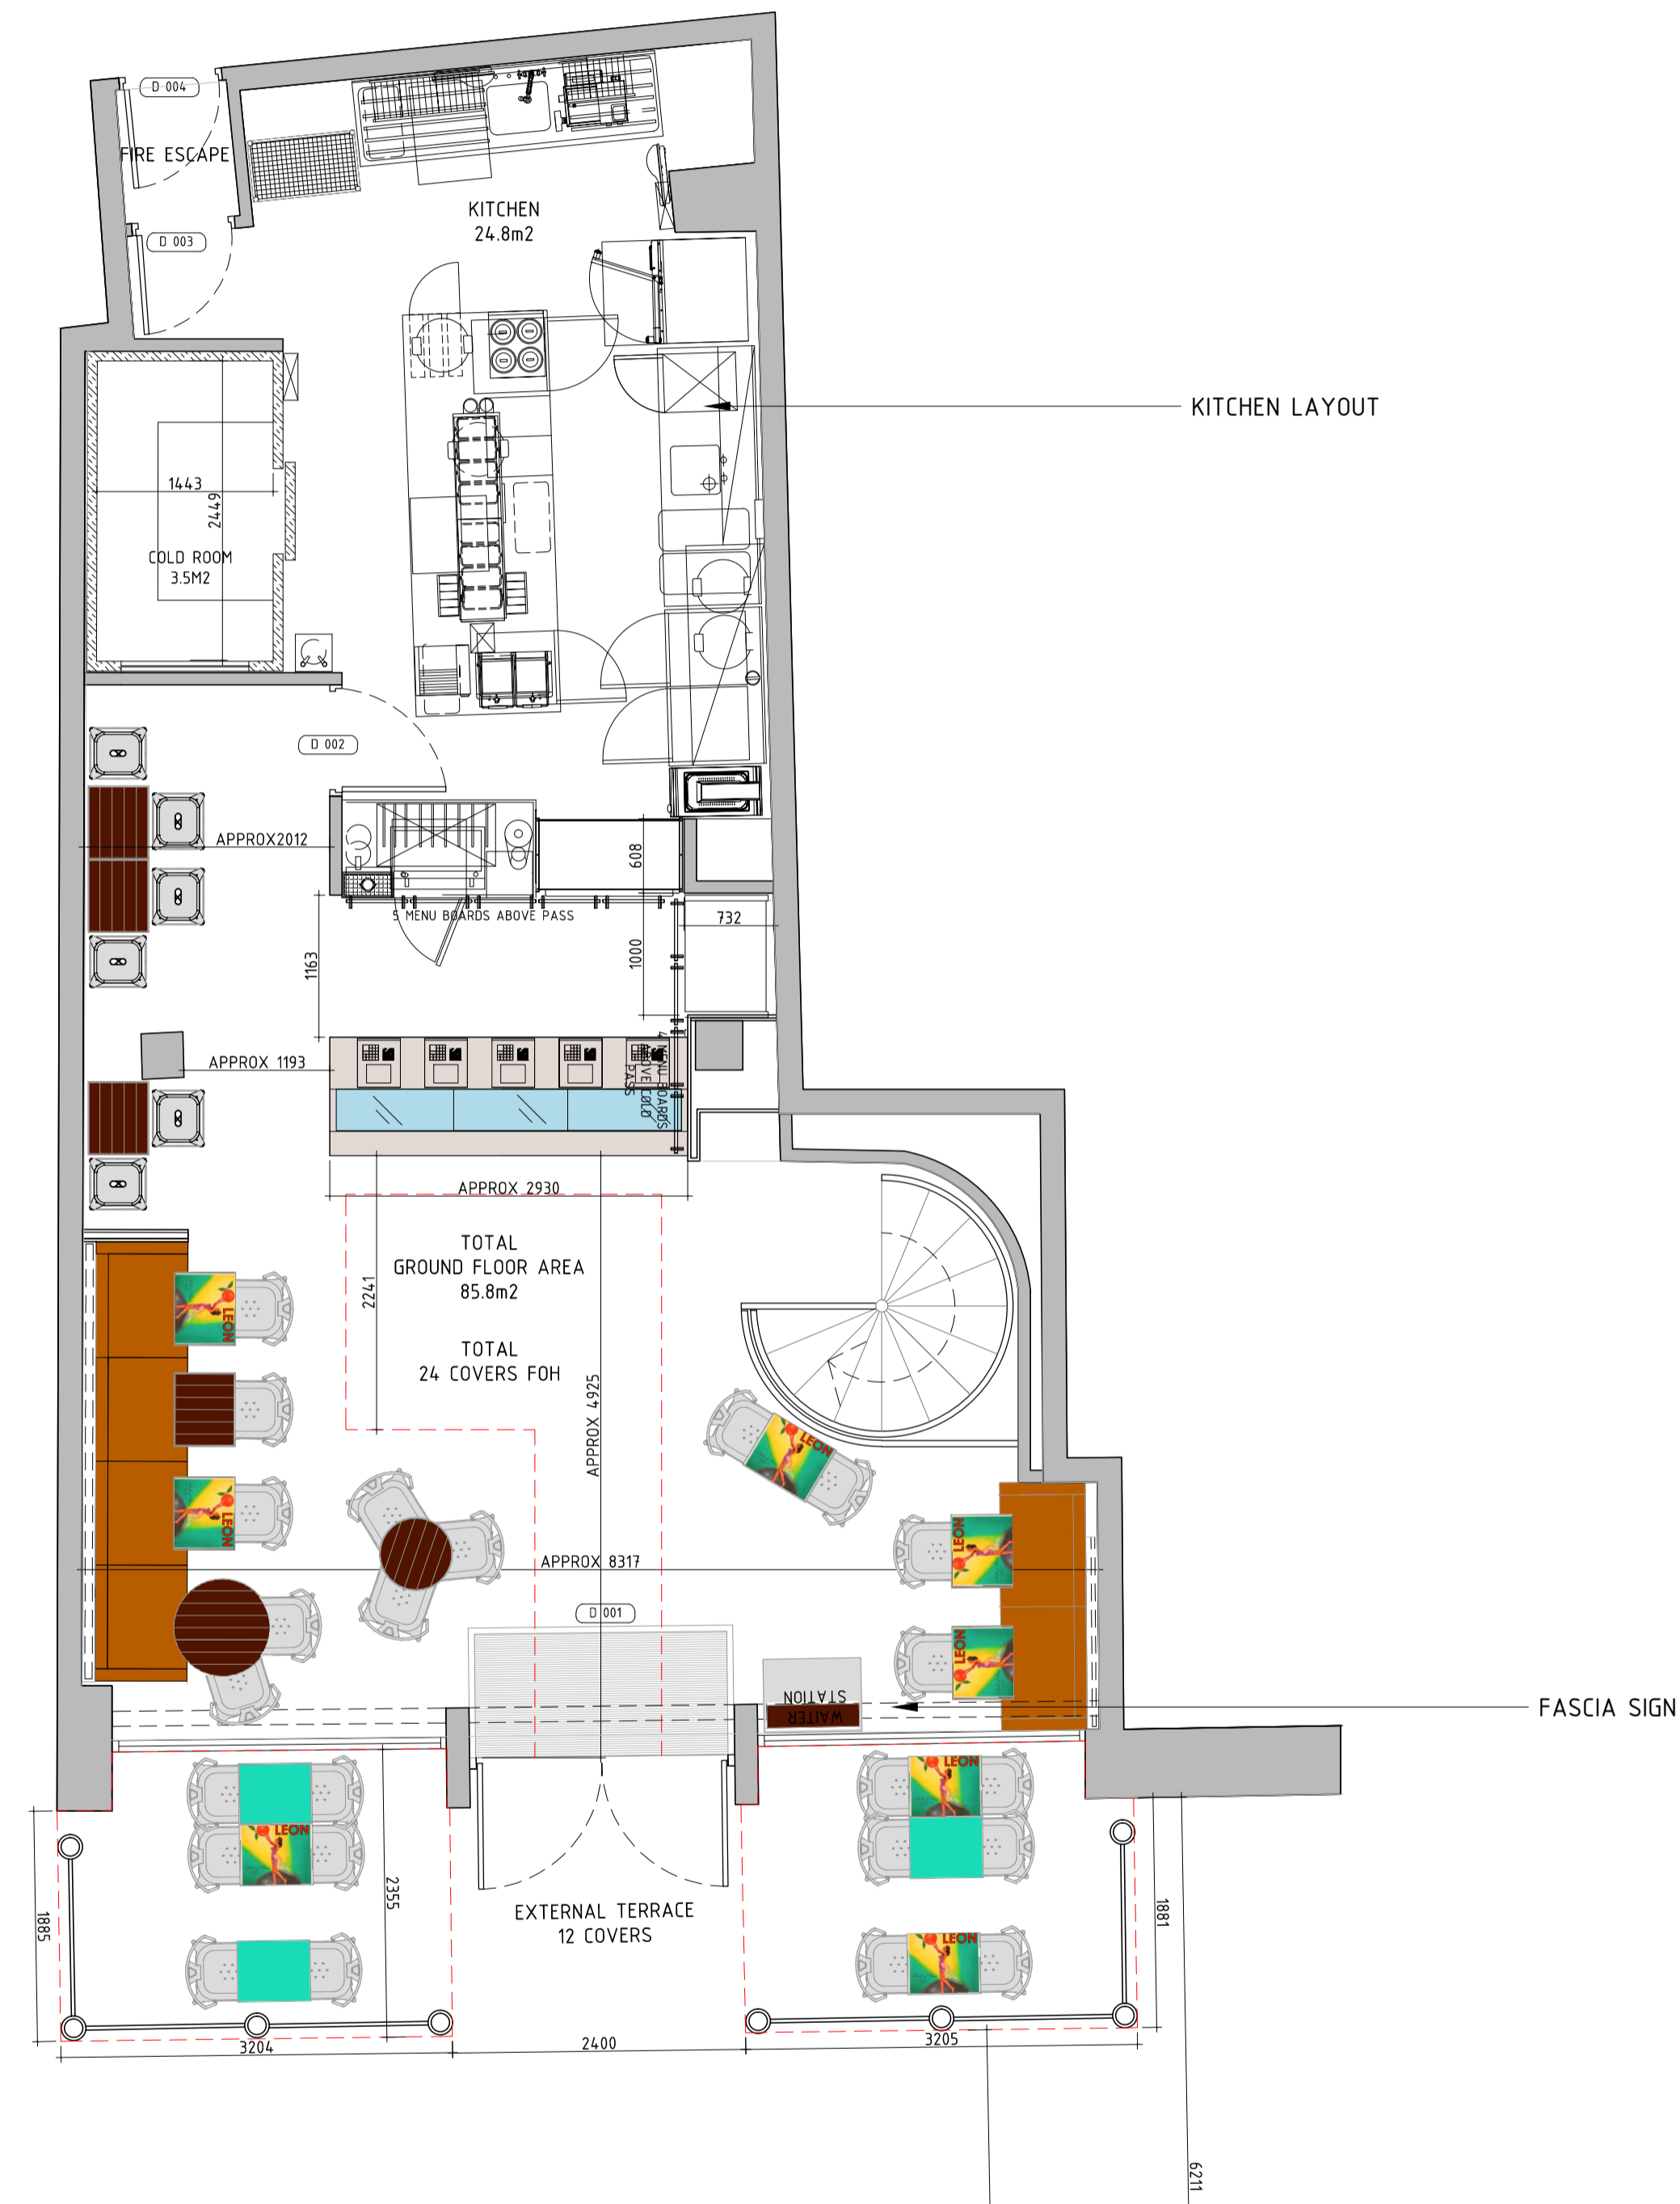

PROPOSED GROUND FLOOR PLAN
 SCALE 1:50

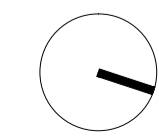

aba
 112 BALTIMORE HOUSE
 GROUND FLOOR,
 BATTERSEA REACH,
 JOHNSON DRIVE, LONDON SW18 1TS
 T +44 (0)20 7095 0400
 F +44 (0)20 7095 0401
 INFO@ABASSOCIATES.CO.UK
 WWW.ABASSOCIATES.CO.UK

Status
ADVERTISING CONSENT

Description	Revision	Date	Drawn By
ISSUED FOR ADVERTISING CONSENT	A	08.04.2015	ABA

Job
Leon - 77 Kingsway

Drawing
Proposed Ground Floor Plan

Scale	Date	Job no.	Drawing no.
1:50 @ A1 1:50 @ A3	08.04.2015	6331	200