


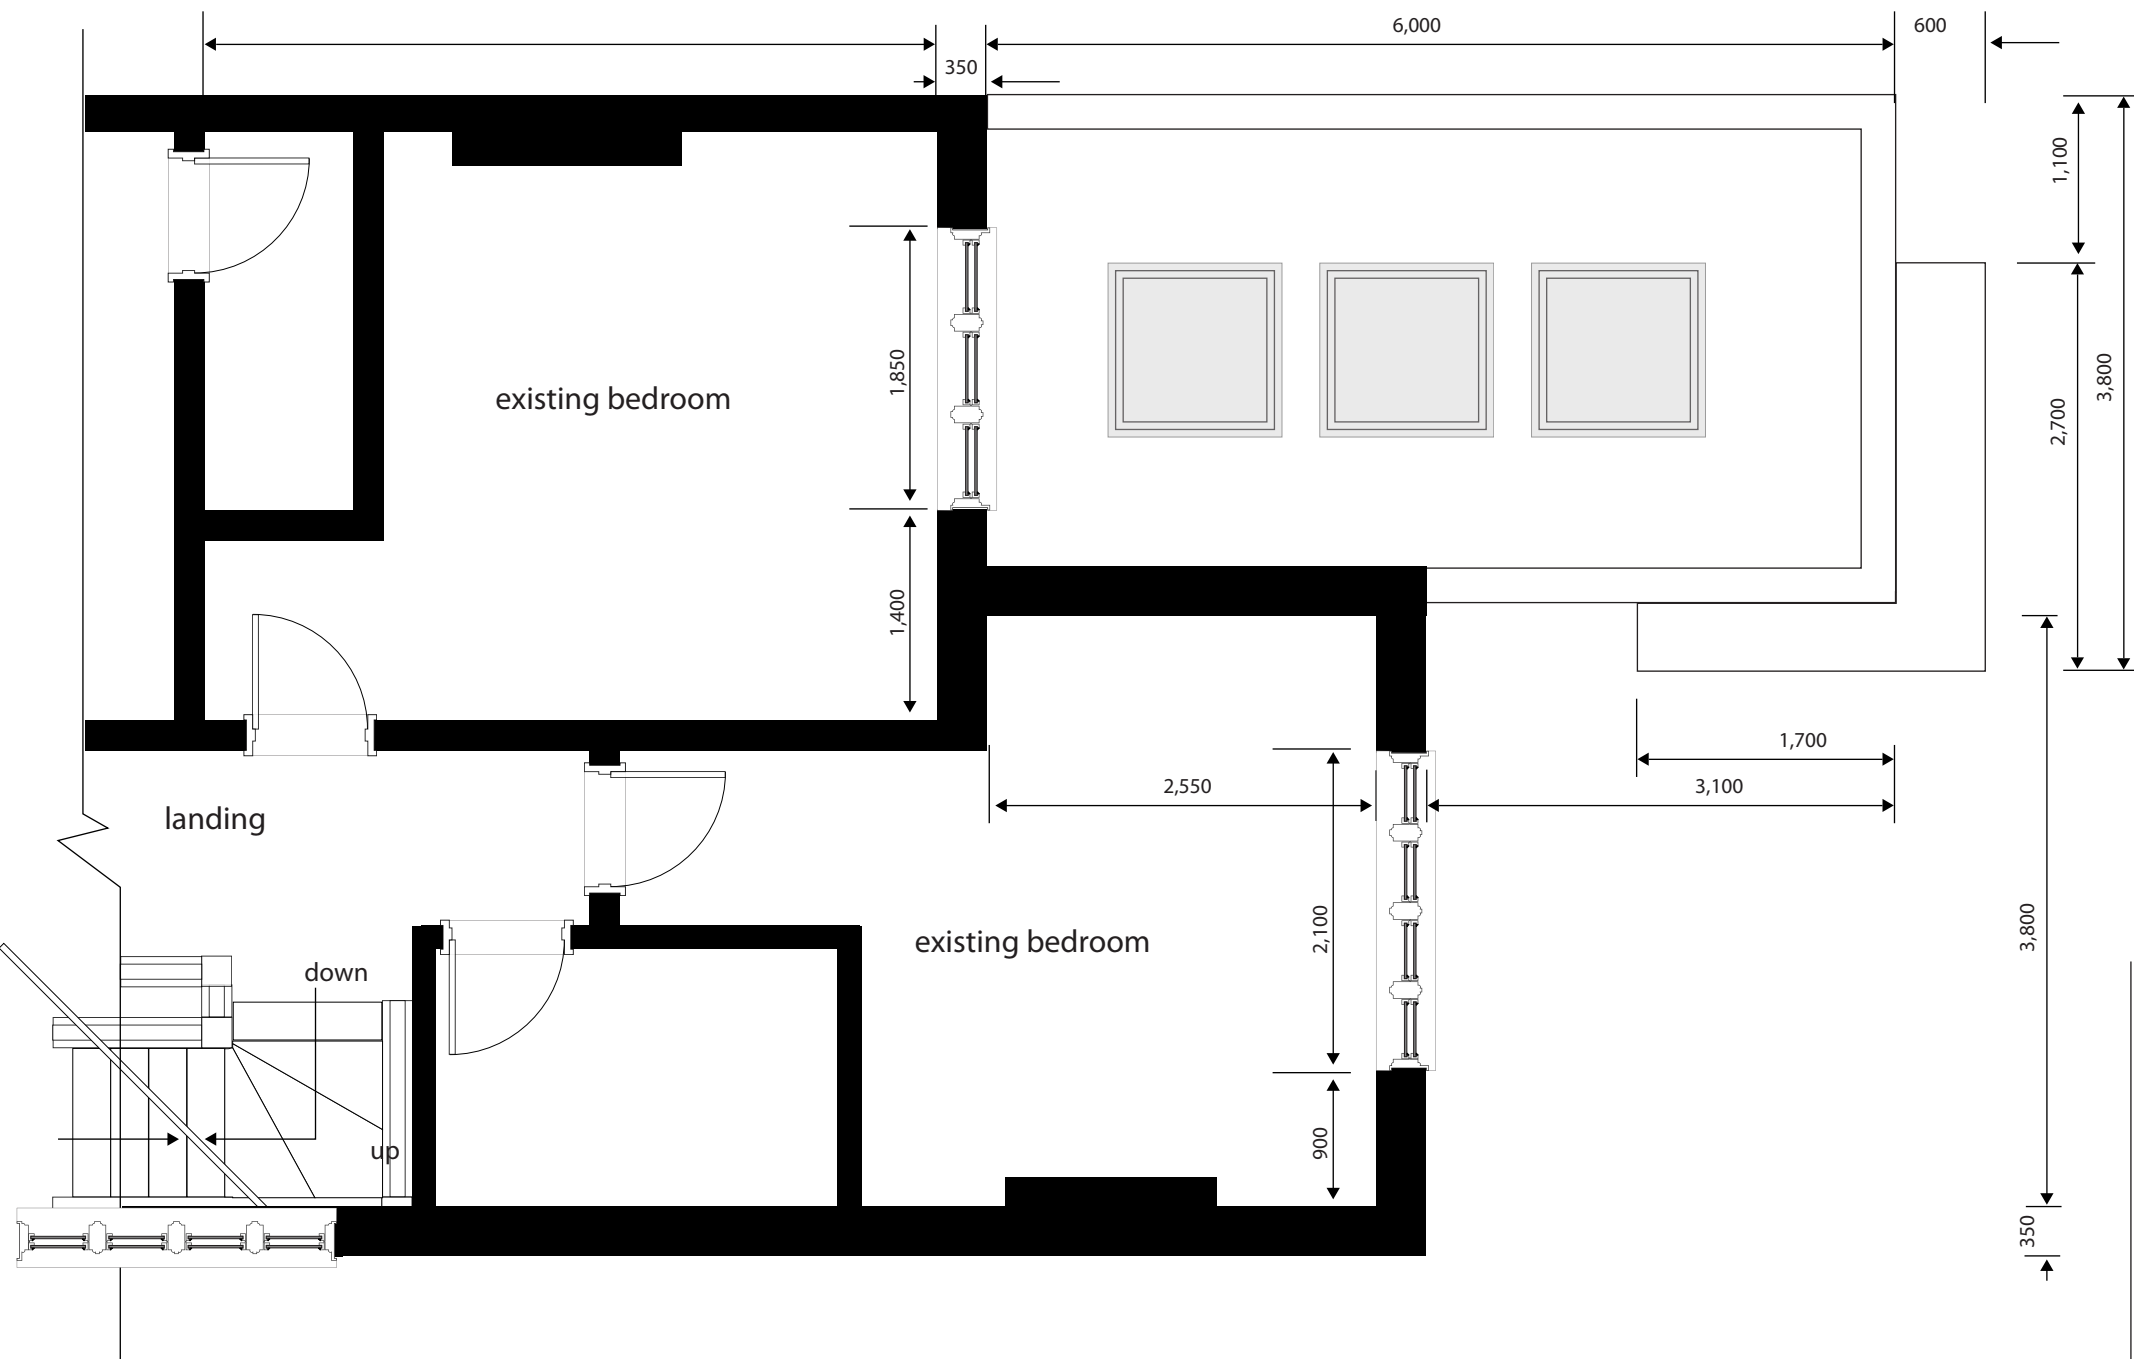

Scale: 1: 50

Dimensions in mm



6 Honeybourne Road, NW6 1JJ

04

Drawing 04: Existing First Floor Plan

Date: 5 February 2015

Contact: Jonathan Percival 07711 080 510