



Disclaimer
The drawing should not be scaled.
The contractor is to check all dimensions on site and inform the contract administrator/project manager of any discrepancies.
All work is to comply in every respect with the Building Regulations, Codes of Practice and British Standards.
This drawing is to be read in conjunction with all other contract drawings and specifications.
This drawing is copyrighted and must not be reproduced in any format or disclosed to any third party without the written consent of Tuffin Ferraby Taylor LLP.

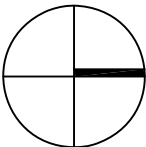

rev date details by



60 Carey Street - Roof Plan

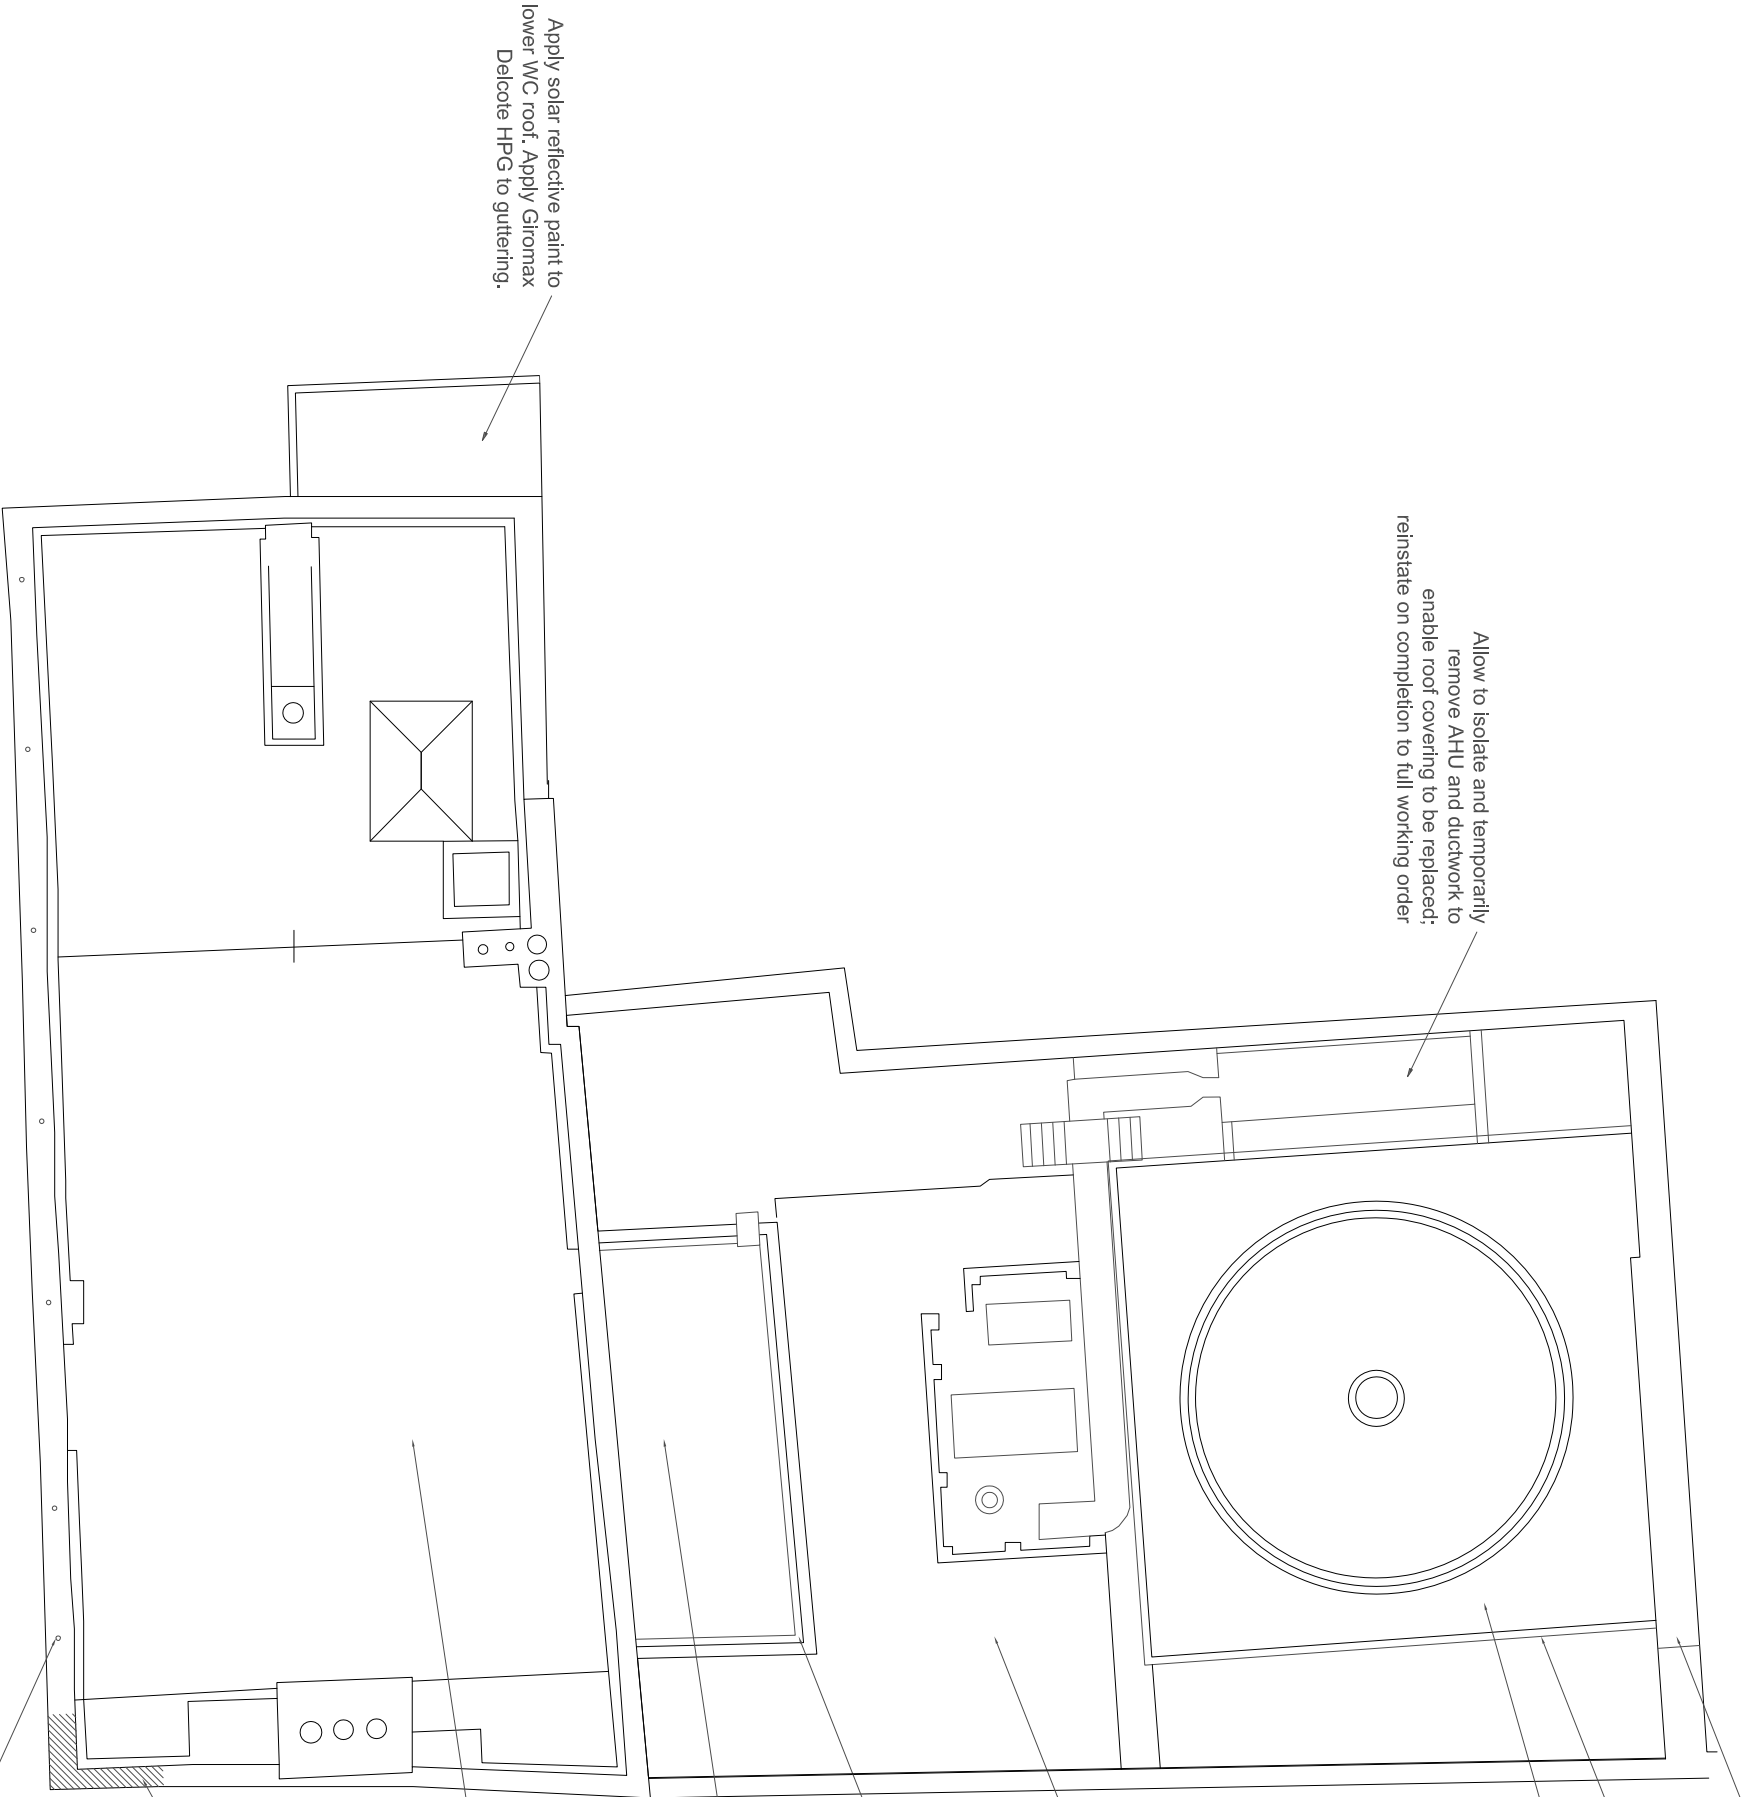

Leadwork cleaned and polished

Install new black metal guttering

Undertake poultice repairs to lantern light roofs

Carefully remove existing insulation bonded concrete paviors to lower roof and dispose from site. Supply and install Bauder XPS insulation and Bituminous Felt RoofingSystem in accordance with Bauder specification reference B150009.

Apply Gironmax Delcote HPG system to guttering.

Carefully remove existing insulation bonded concrete paviors to lower lightwell roof and dispose from site. Supply and install Bauder XPS insulation and Bituminous Felt RoofingSystem in accordance with Bauder specification reference B150009.

Carefully remove existing insulation bonded concrete paviors to upper roof and dispose from site. Supply and install Bauder XPS insulation and Bituminous Felt RoofingSystem in accordance with Bauder specification reference B150009.

Reconstruct parapet wall

Install Hilti ties in accordance with specification clause to restrain parapet

CLIENT The Law Society
PROJECT 60 Carey Street, London
DRAWING Proposed Roof Plan

DRAWN BPD
SCALE @ A3 1:100
DATE Nov 2014

PROJECT No. 25713
DRAWING No. P03
REV B



Tuffin Ferraby Taylor LLP

rev date details

by