



Do not scale off this drawing - All areas and dimensions are approximate and subject to site survey.  
© copyright of tasou associates

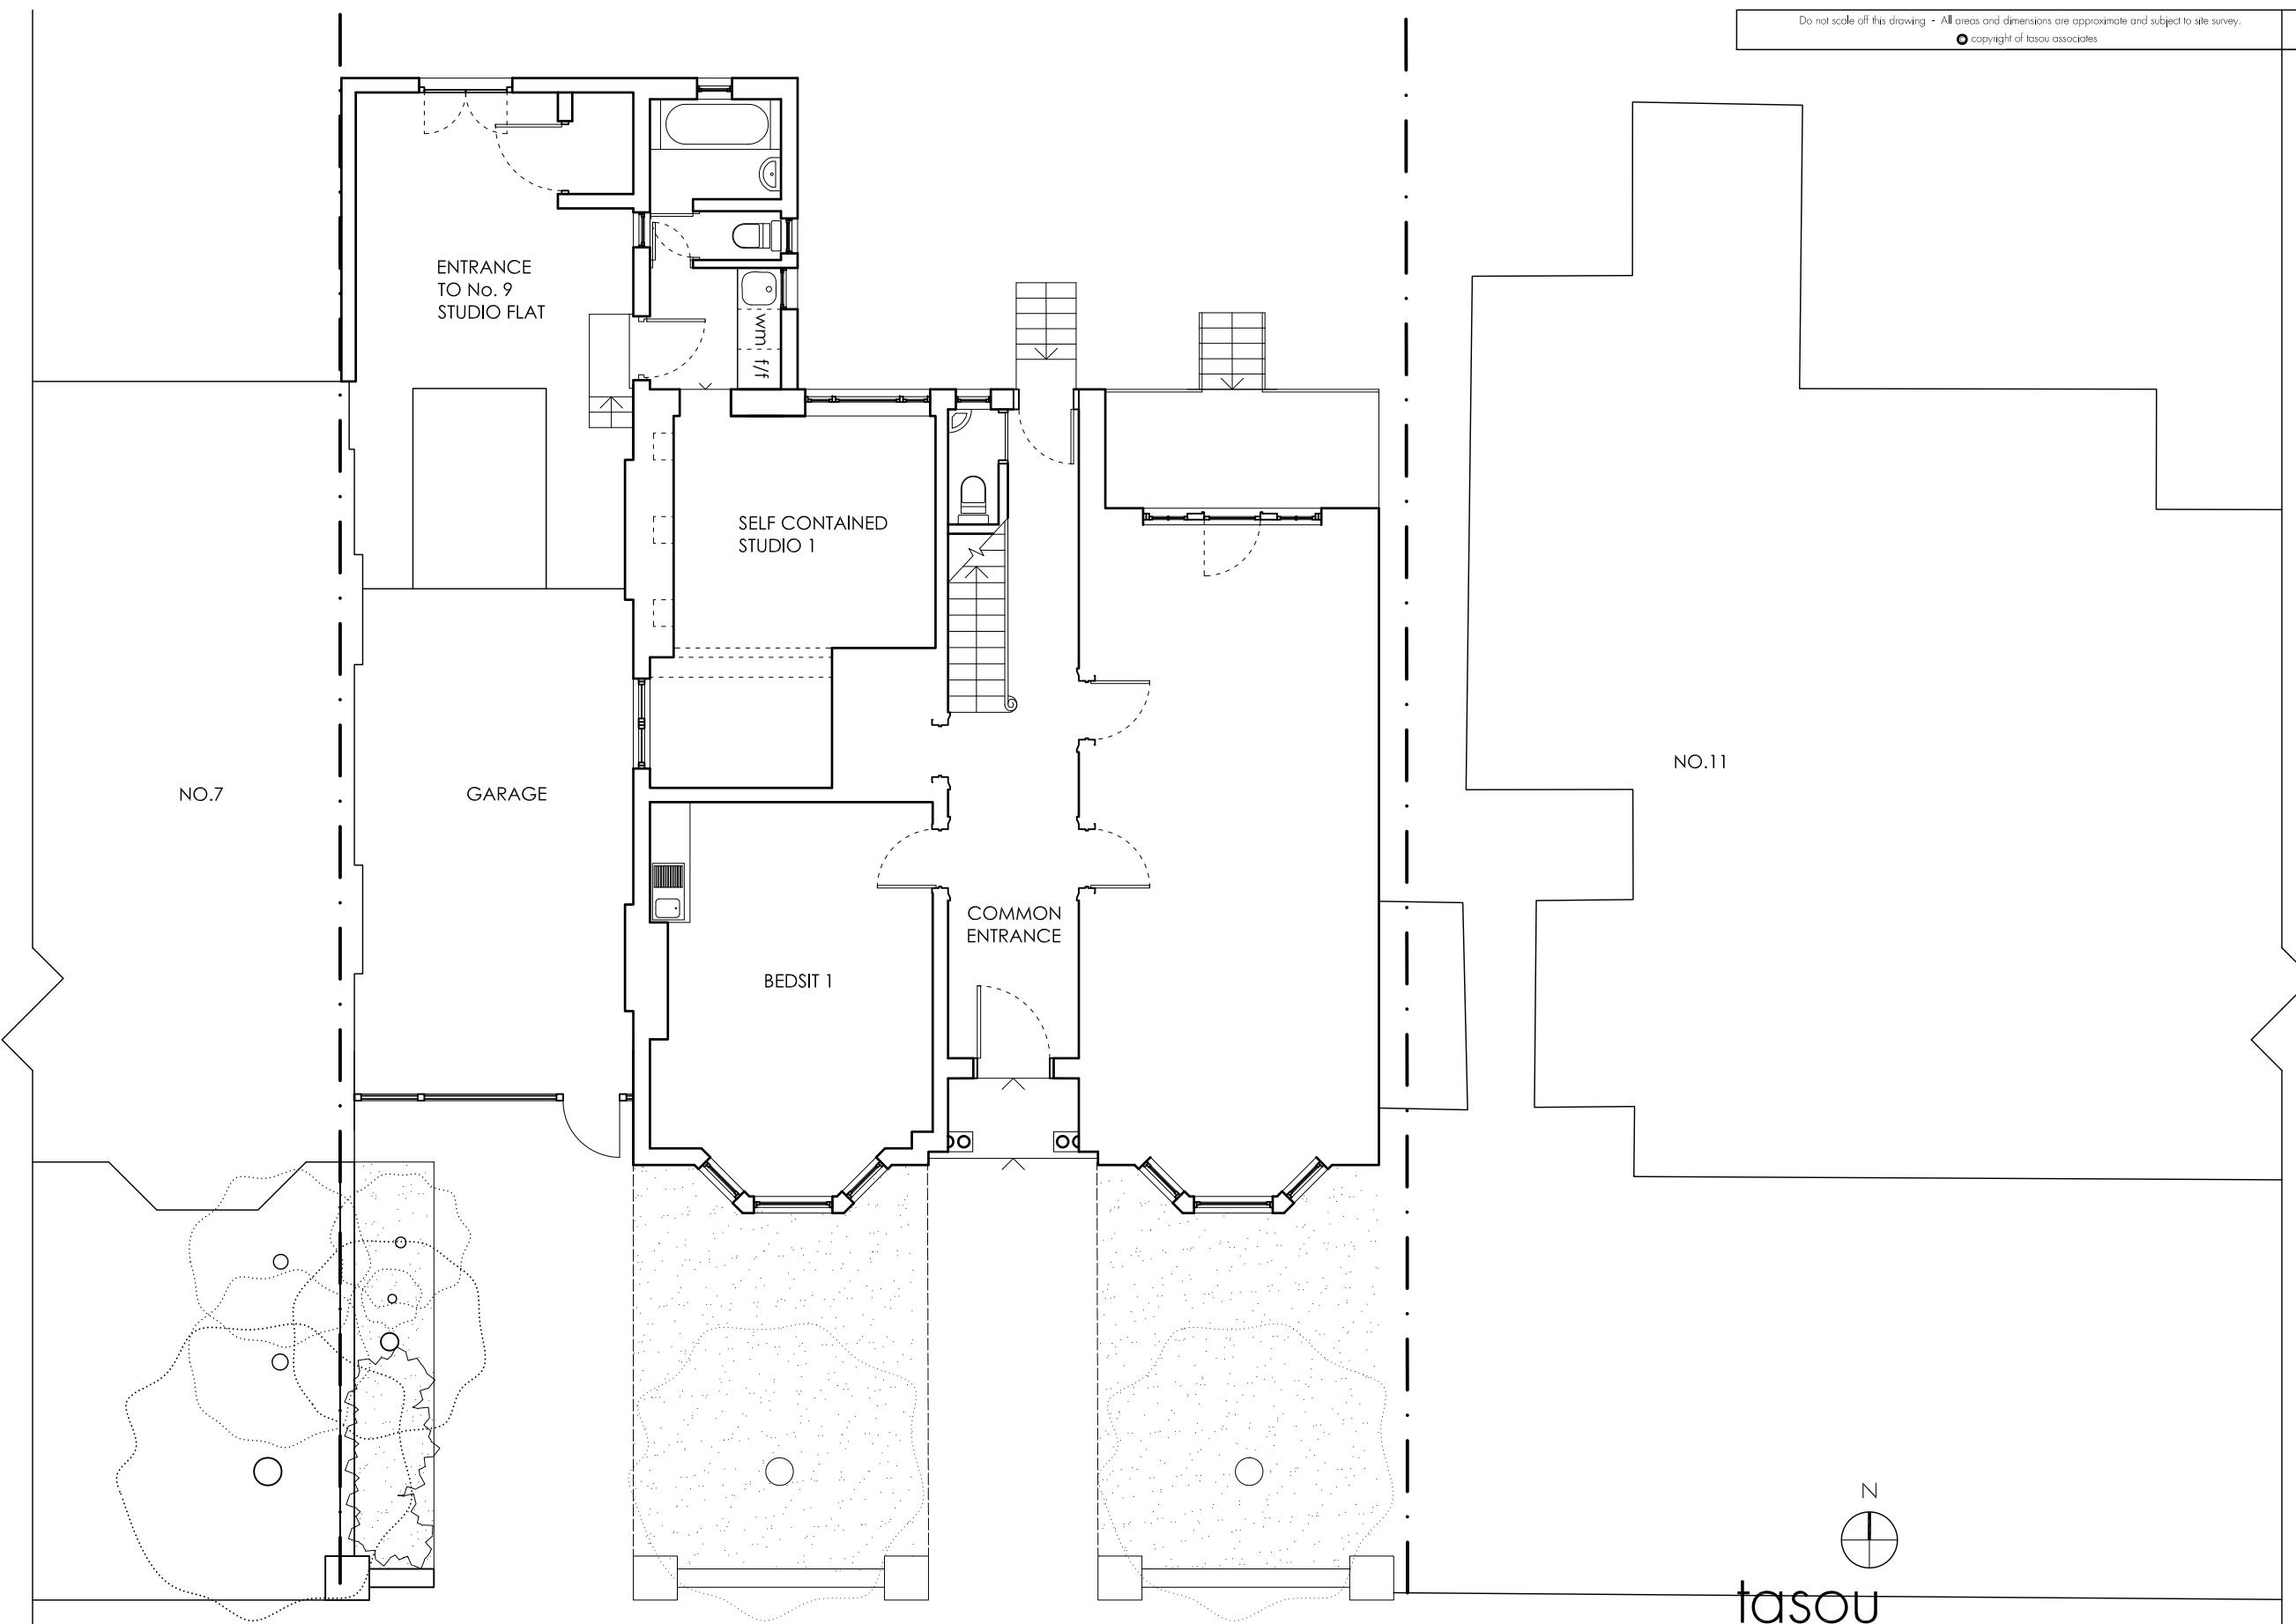


**tasou**  
associates architects + structural engineers

4 Amwell Street, London, EC1R 1UG T:020 7713 7070 F:020 7713 7071 E:tasou@tasou.co.uk

 


project	9 Woodchurch Road, NW6		
dwg title	Existing Ground Floor		
job no.	1228	dwg no.	EX01
date	Nov 2014	scale @ A3	1:100

Do not scale off this drawing - All areas and dimensions are approximate and subject to site survey.  
© copyright of tasou associates

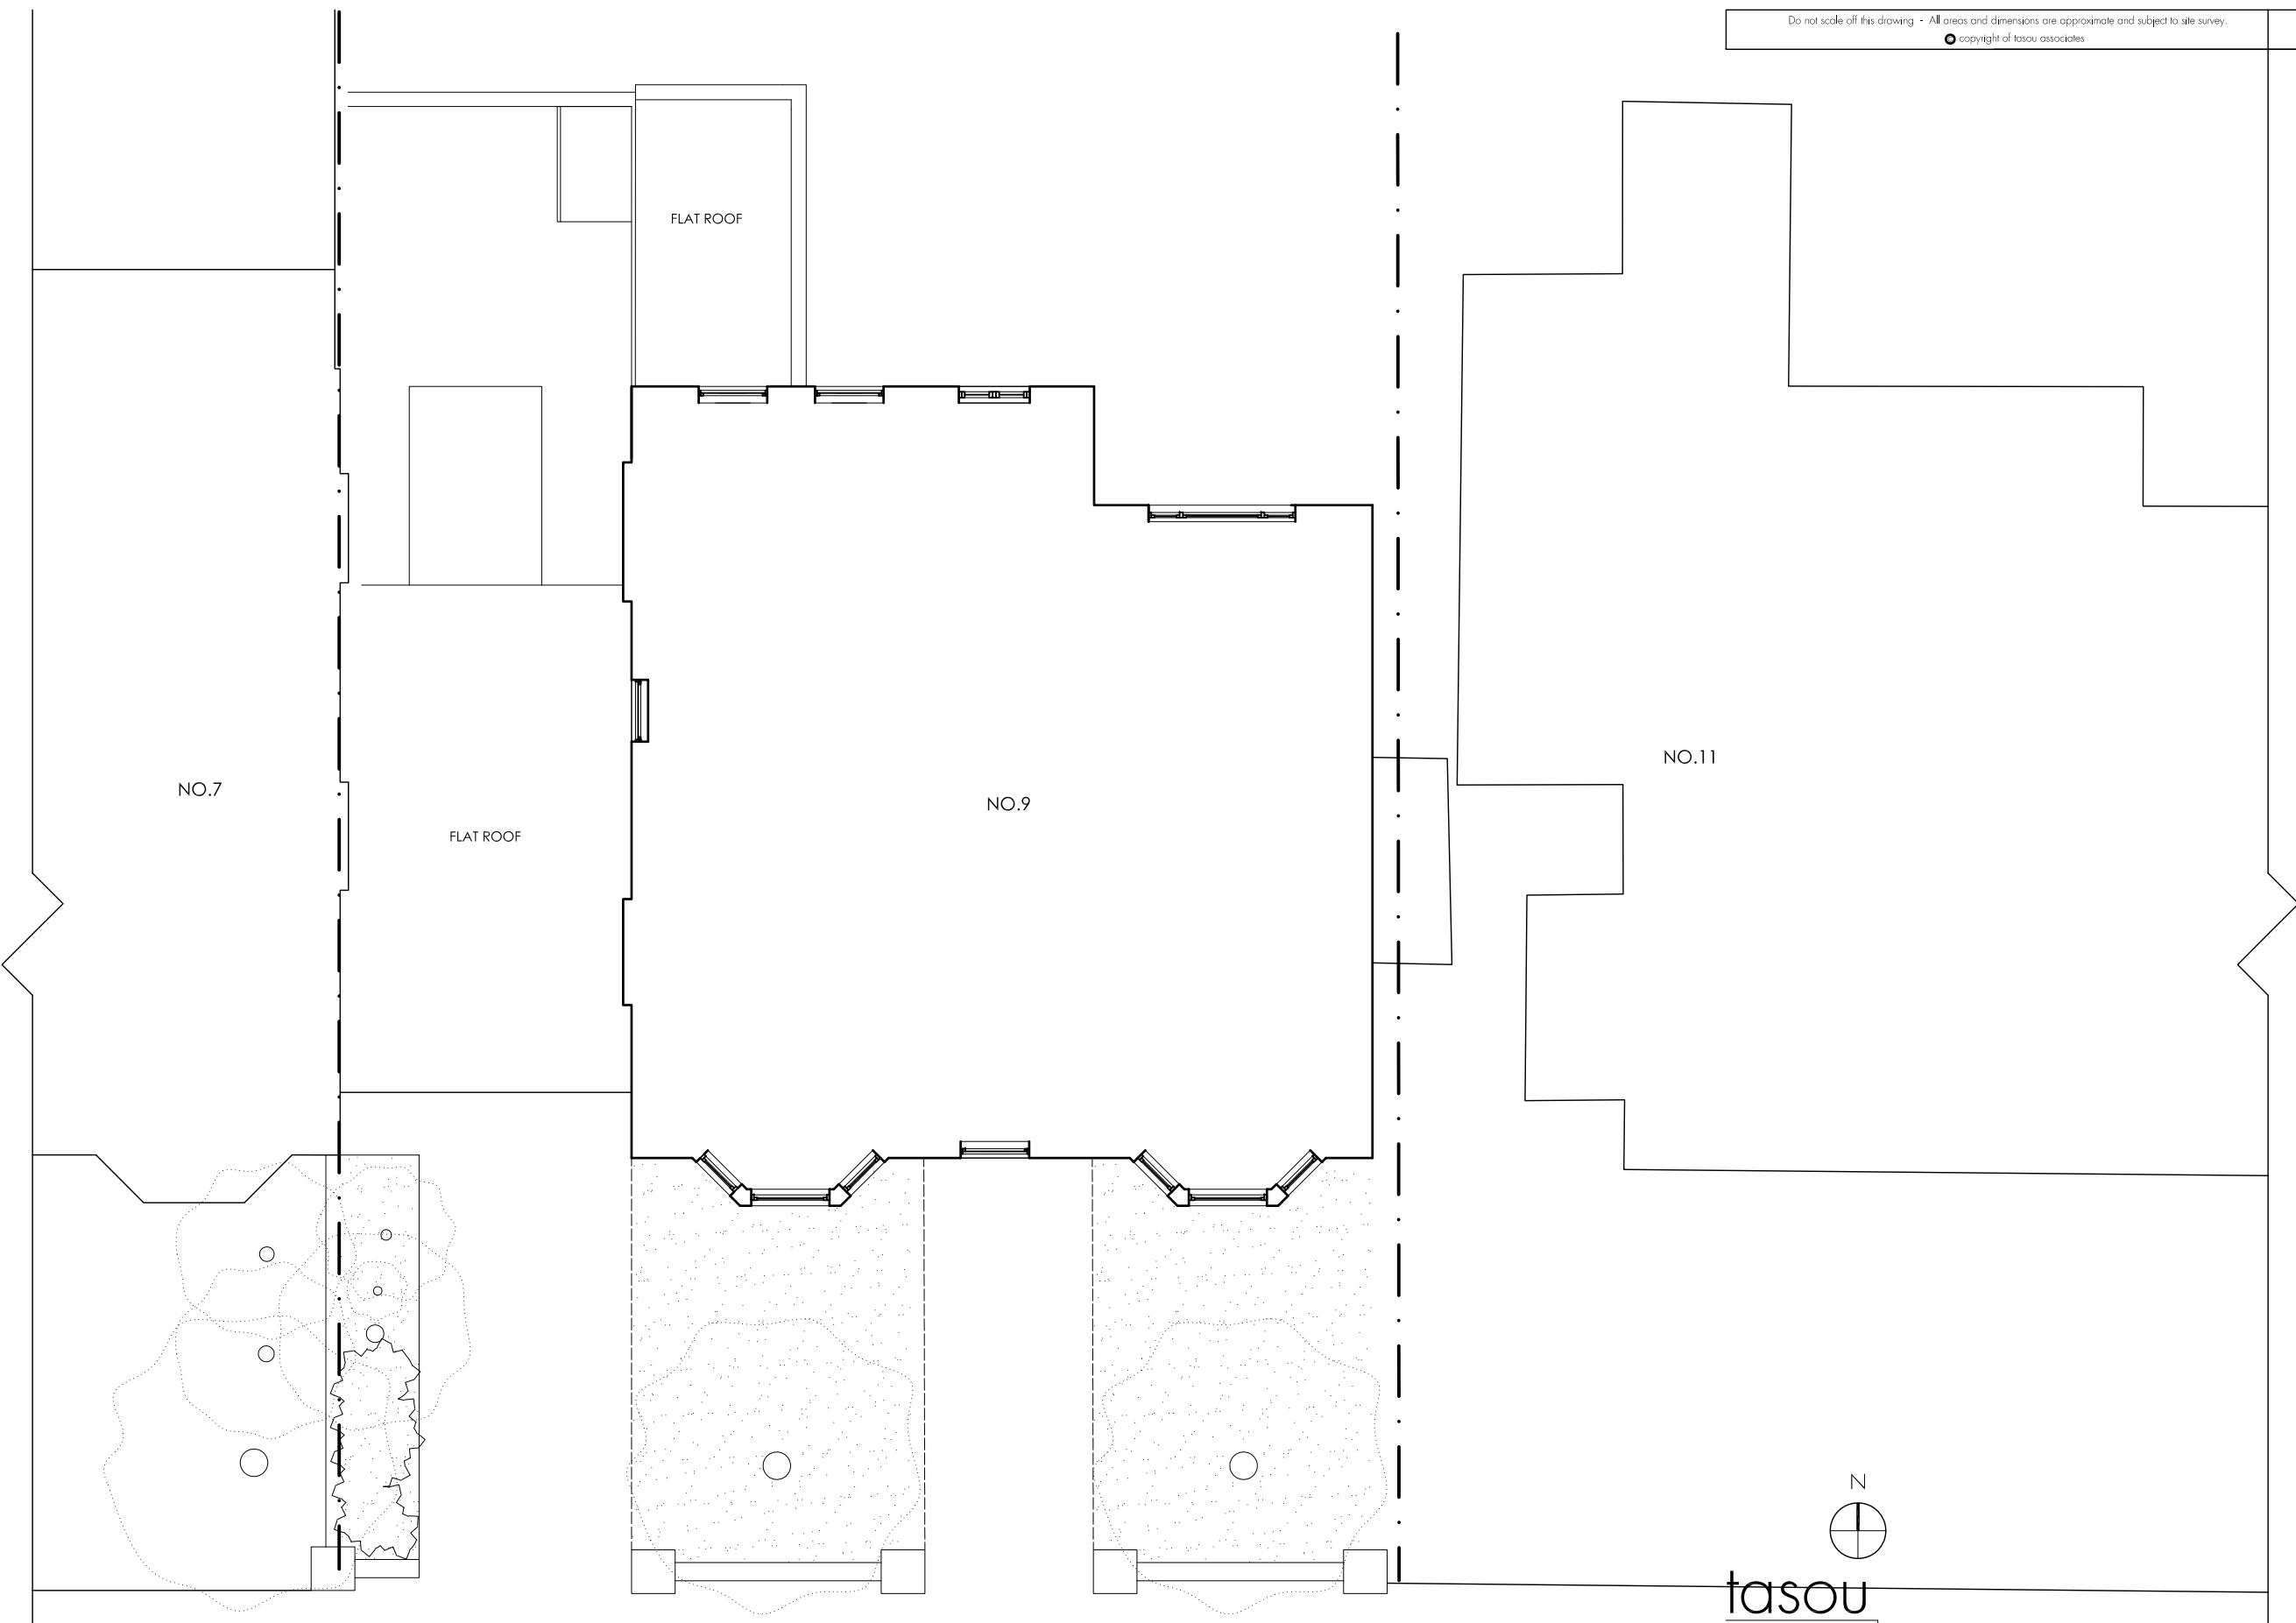




**tasou**  
associates architects + structural engineers

4 Amwell Street, London, EC1R 1UG T:020 7713 7070 F:020 7713 7071 E:tasou@tasou.co.uk

 

project	9 Woodchurch Road, NW6		
dwg title	Existing First Floor		
job no.	1228	dwg no.	EX02
date	Nov 2014	scale @ A3	1:100

Do not scale off this drawing - All areas and dimensions are approximate and subject to site survey.  
© copyright of tasou associates

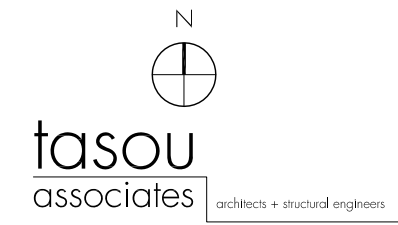 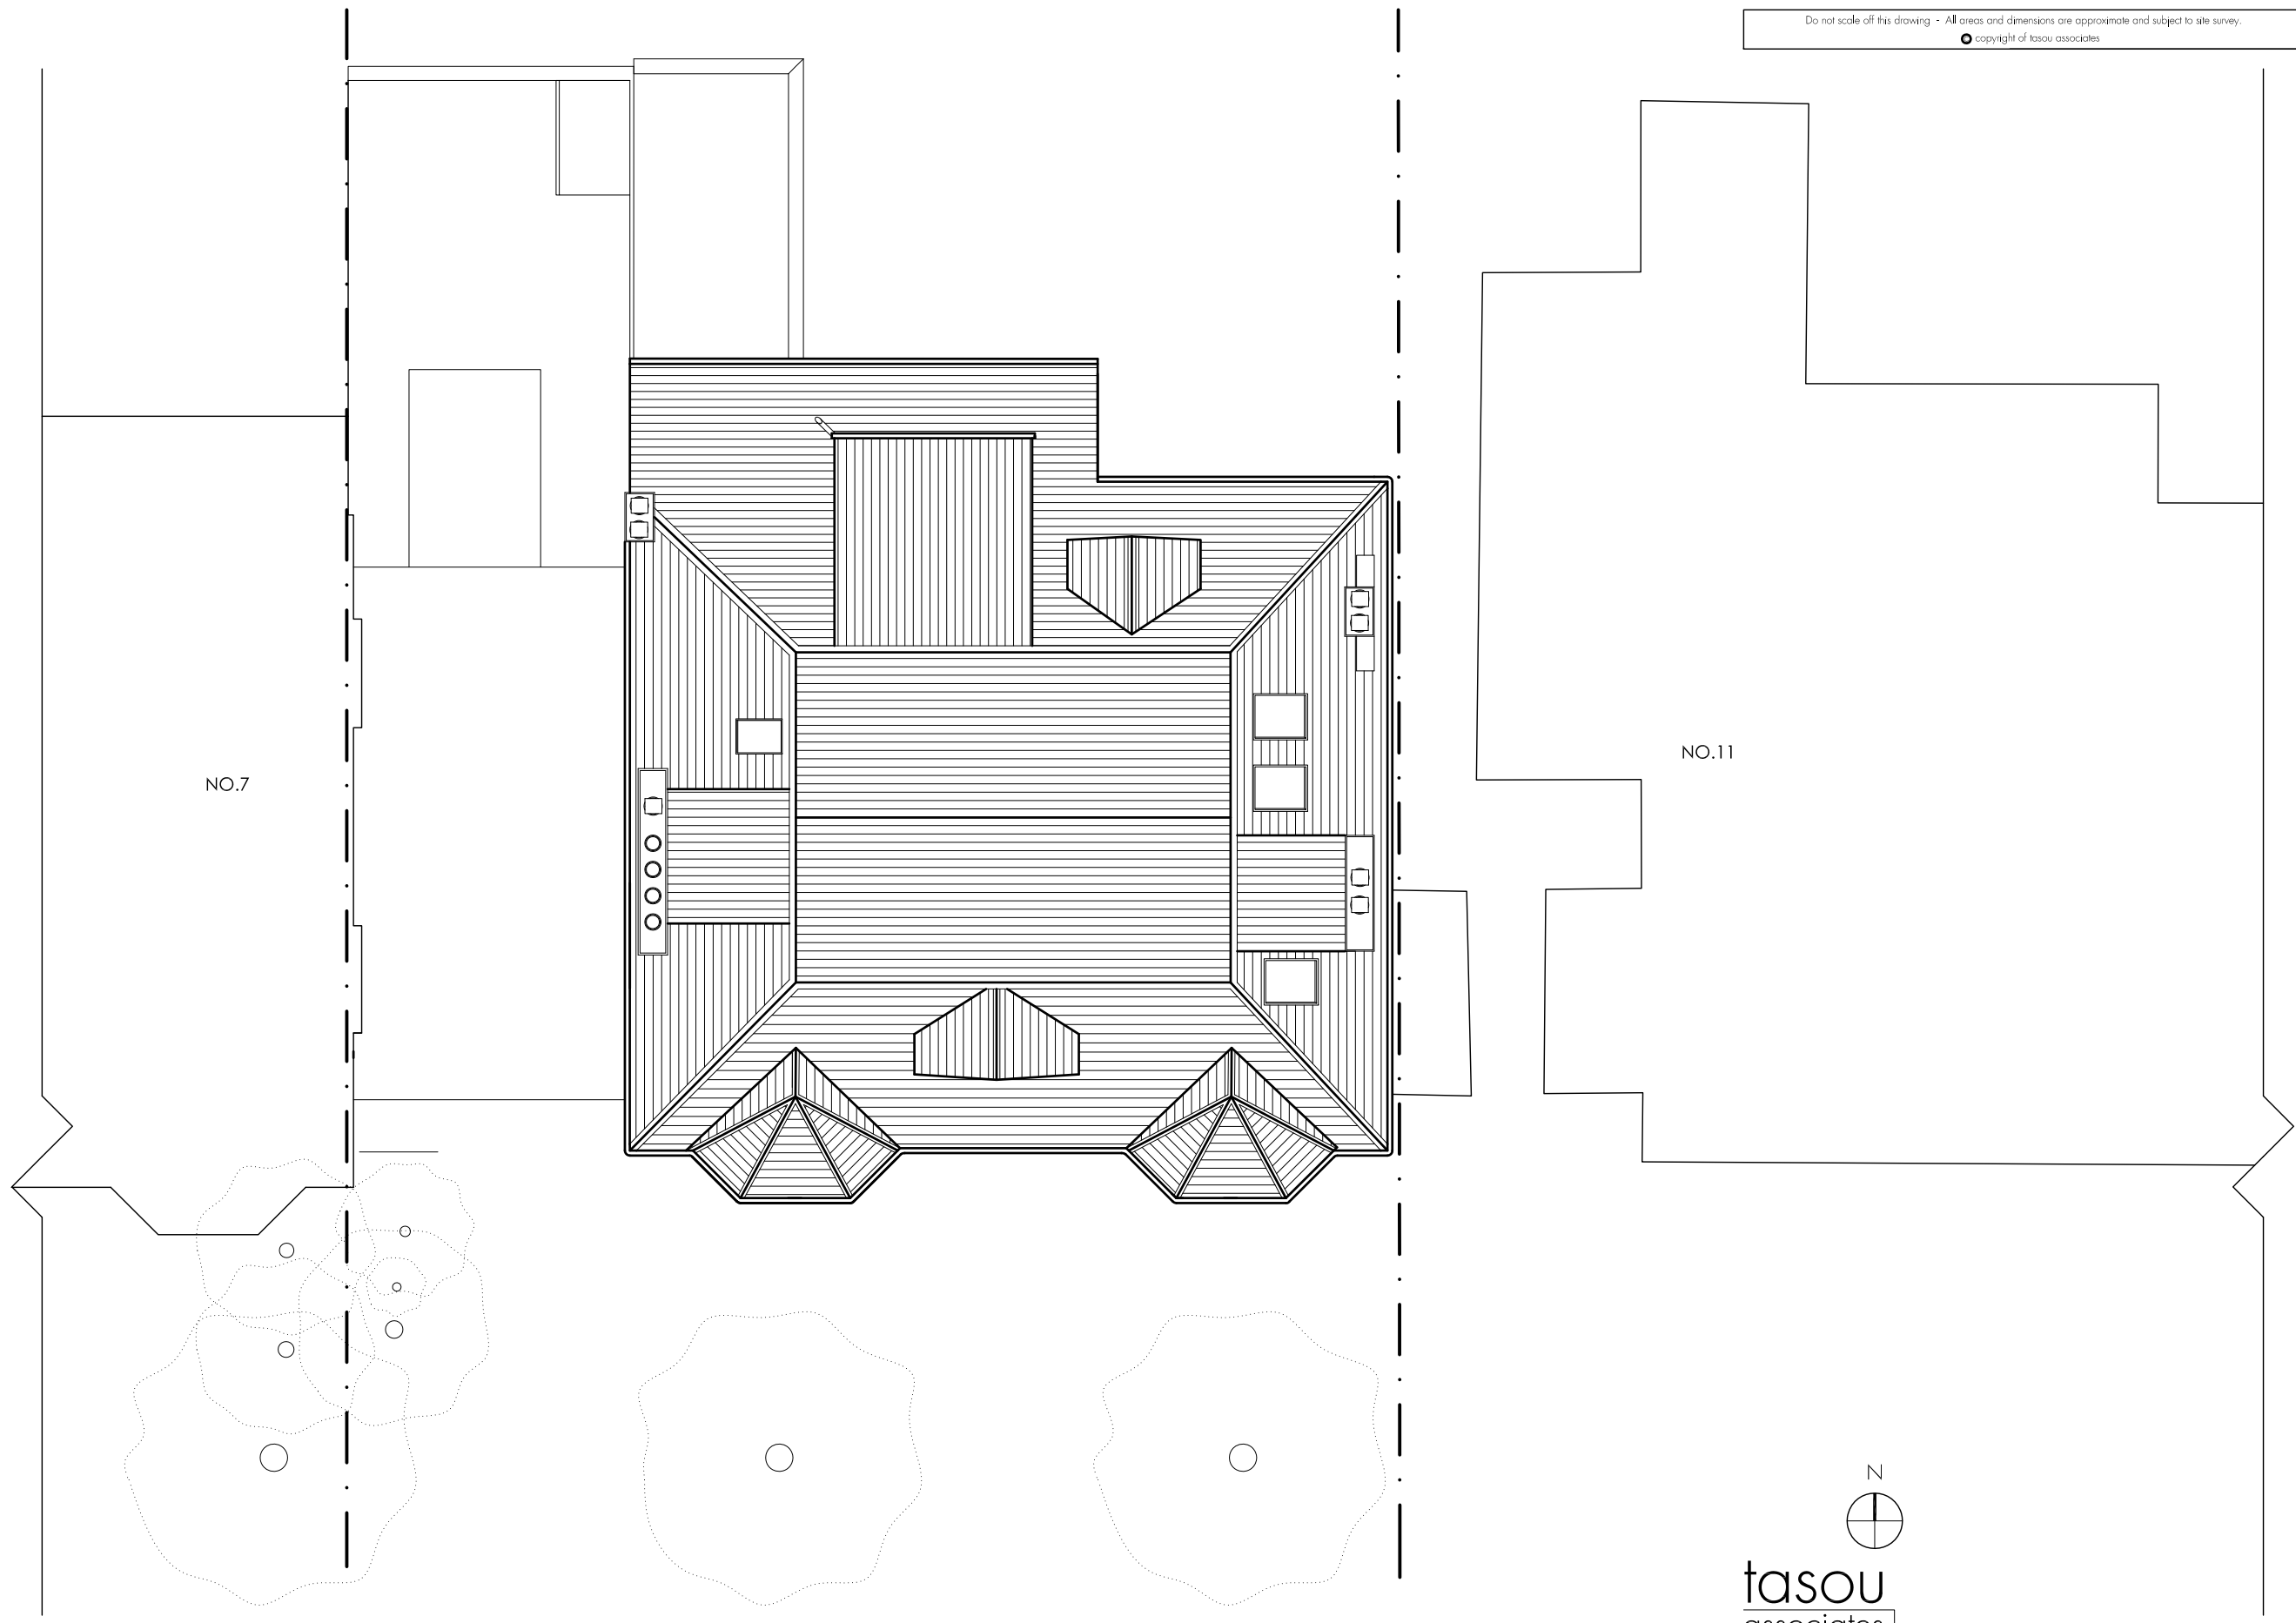

4 Amwell Street, London, EC1R 1UG T:020 7713 7070 F:020 7713 7071 E:tasou@tasou.co.uk


project	9 Woodchurch Road, NW6		
dwg title	Existing Roof Plan		
job no.	1228	dwg no.	EX03
date	Nov 2014	scale @ A3	1:100




tasou  
associates architects + structural engineers

4 Amwell Street, London, EC1R 1UG T:020 7713 7070 F:020 7713 7071 E:tasou@tasou.co.uk

project	9 Woodchurch Road, NW6		
dwg title	Existing Front Elevation		
job no.	1228	dwg no.	EX04
date	Nov 2014	scale @ A3	1:100

 


 

tasou  
associates architects + structural engineers

4 Amwell Street, London, EC1R 1UG T:020 7713 7070 F:020 7713 7071 E:tasou@tasou.co.uk



project	9 Woodchurch Road, NW6		
dwg title	Existing Rear Elevation		
job no.	1228	dwg no.	EX05
date	Nov 2014	scale @ A3	1:100

 

tasou  
associates architects + structural engineers

4 Amwell Street, London, EC1R 1UG T:020 7713 7070 F:020 7713 7071 E:tasou@tasou.co.uk

project	9 Woodchurch Road, NW6		
dwg title	Existing Side Elevation East		
job no.	1228	dwg no.	EX06 rev.
date	Nov 2014	scale @ A3	1:100

 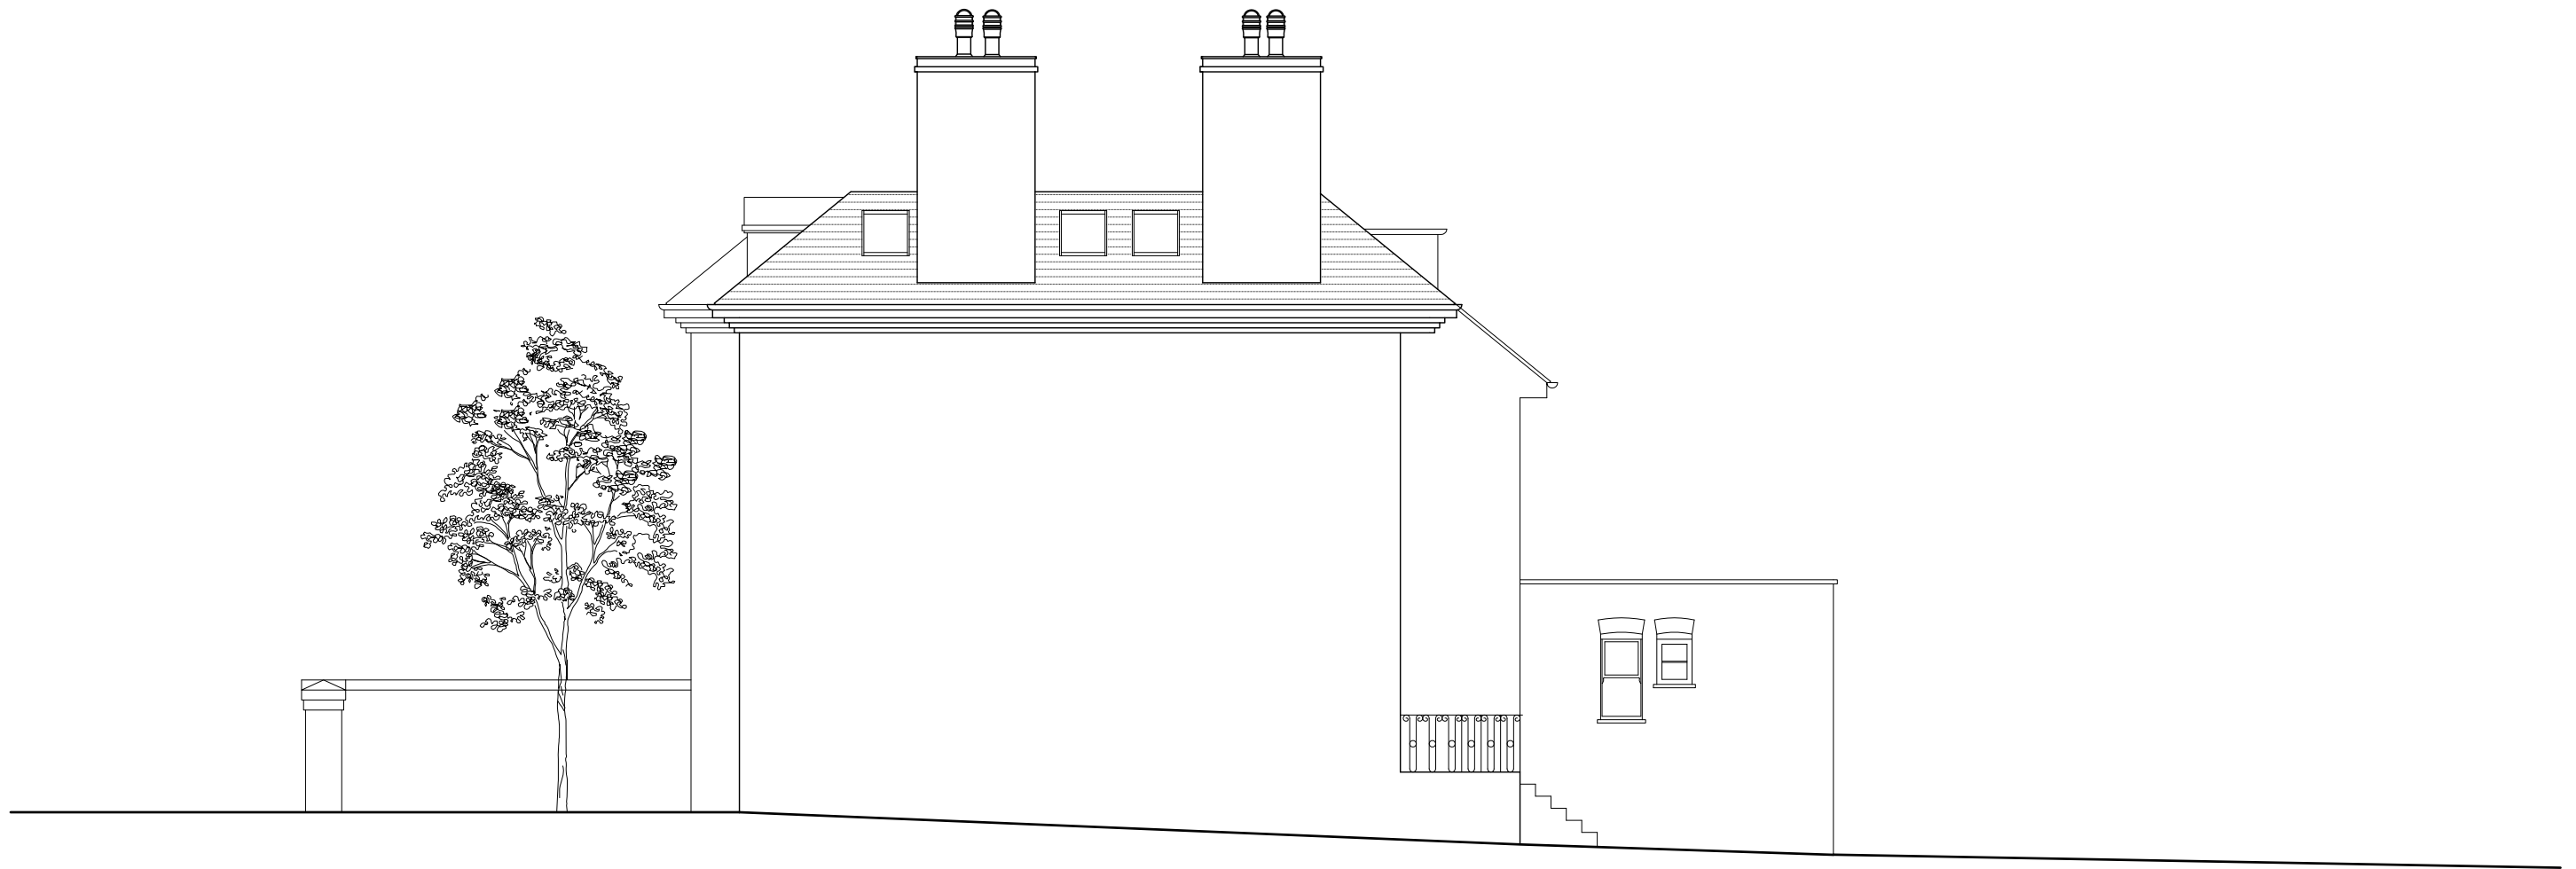

tasou  
associates architects + structural engineers

4 Amwell Street, London, EC1R 1UG T:020 7713 7070 F:020 7713 7071 E:tasou@tasou.co.uk

project	9 Woodchurch Road, NW6		
dwg title	Existing Side Elevation West		
job no.	1228	dwg no.	EX07 rev.
date	Nov 2014	scale @ A3	1:100