




PROPOSED FLOOR PLAN
SCALE 1:100

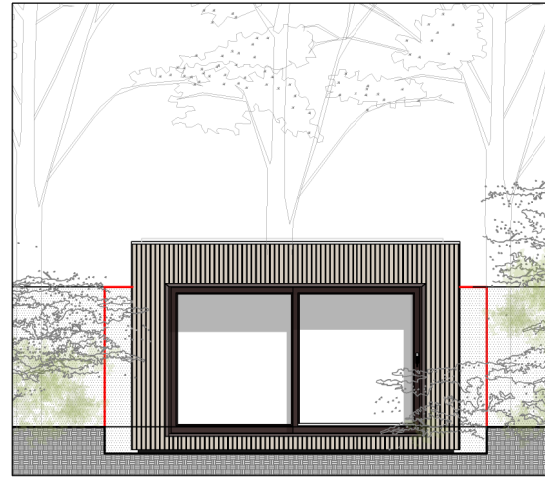


WEST ELEVATION SCALE 1:100

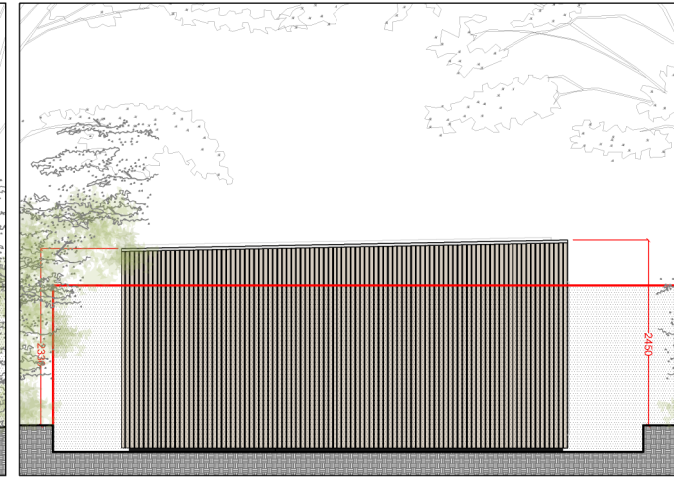

NORTH ELEVATION SCALE 1:100

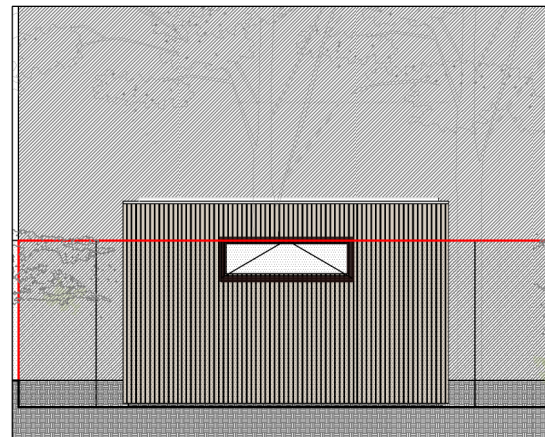


EAST ELEVATION SCALE 1:100

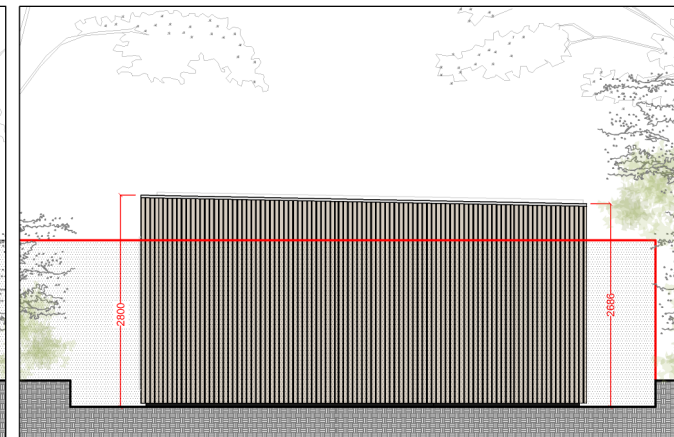

SOUTH ELEVATION SCALE 1:100

PROPOSED ELEVATIONS
SCALE 1:100

 

DRAWING PROPOSED FLOOR PLAN & ELEVATIONS	NOTES
STATUS PRELIMINARY	

DRAWN BY AC	CHECKED BY	SCALE 1/100 @ A4	DATE 10.04.2015
DRAWING NUMBER 1514.PL.02		REVISION	

PROJECT Oksana Fedoseyeva	SITE ADDRESS 15a Crossfield Rd London NW3 4NT
STAGE PLANNING	

ecospace
architecture, naturally

3 ILLIFE YARD
LONDON SE17 3QA
T: 020 7703 4004
F: 020 7708 4750
E: info@ecospacestudios.com