
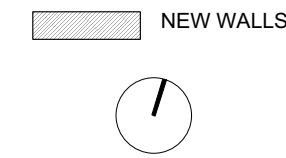


- Do not scale this drawing.
- All dimensions and levels to be checked on site.
- Discrepancies to be reported to Richard Mitzman Architects before proceeding.
- If in any doubt about information on this drawing contact Richard Mitzman Architects.

Revisions
 - 10.03.15 PLANNING SUBMISSION

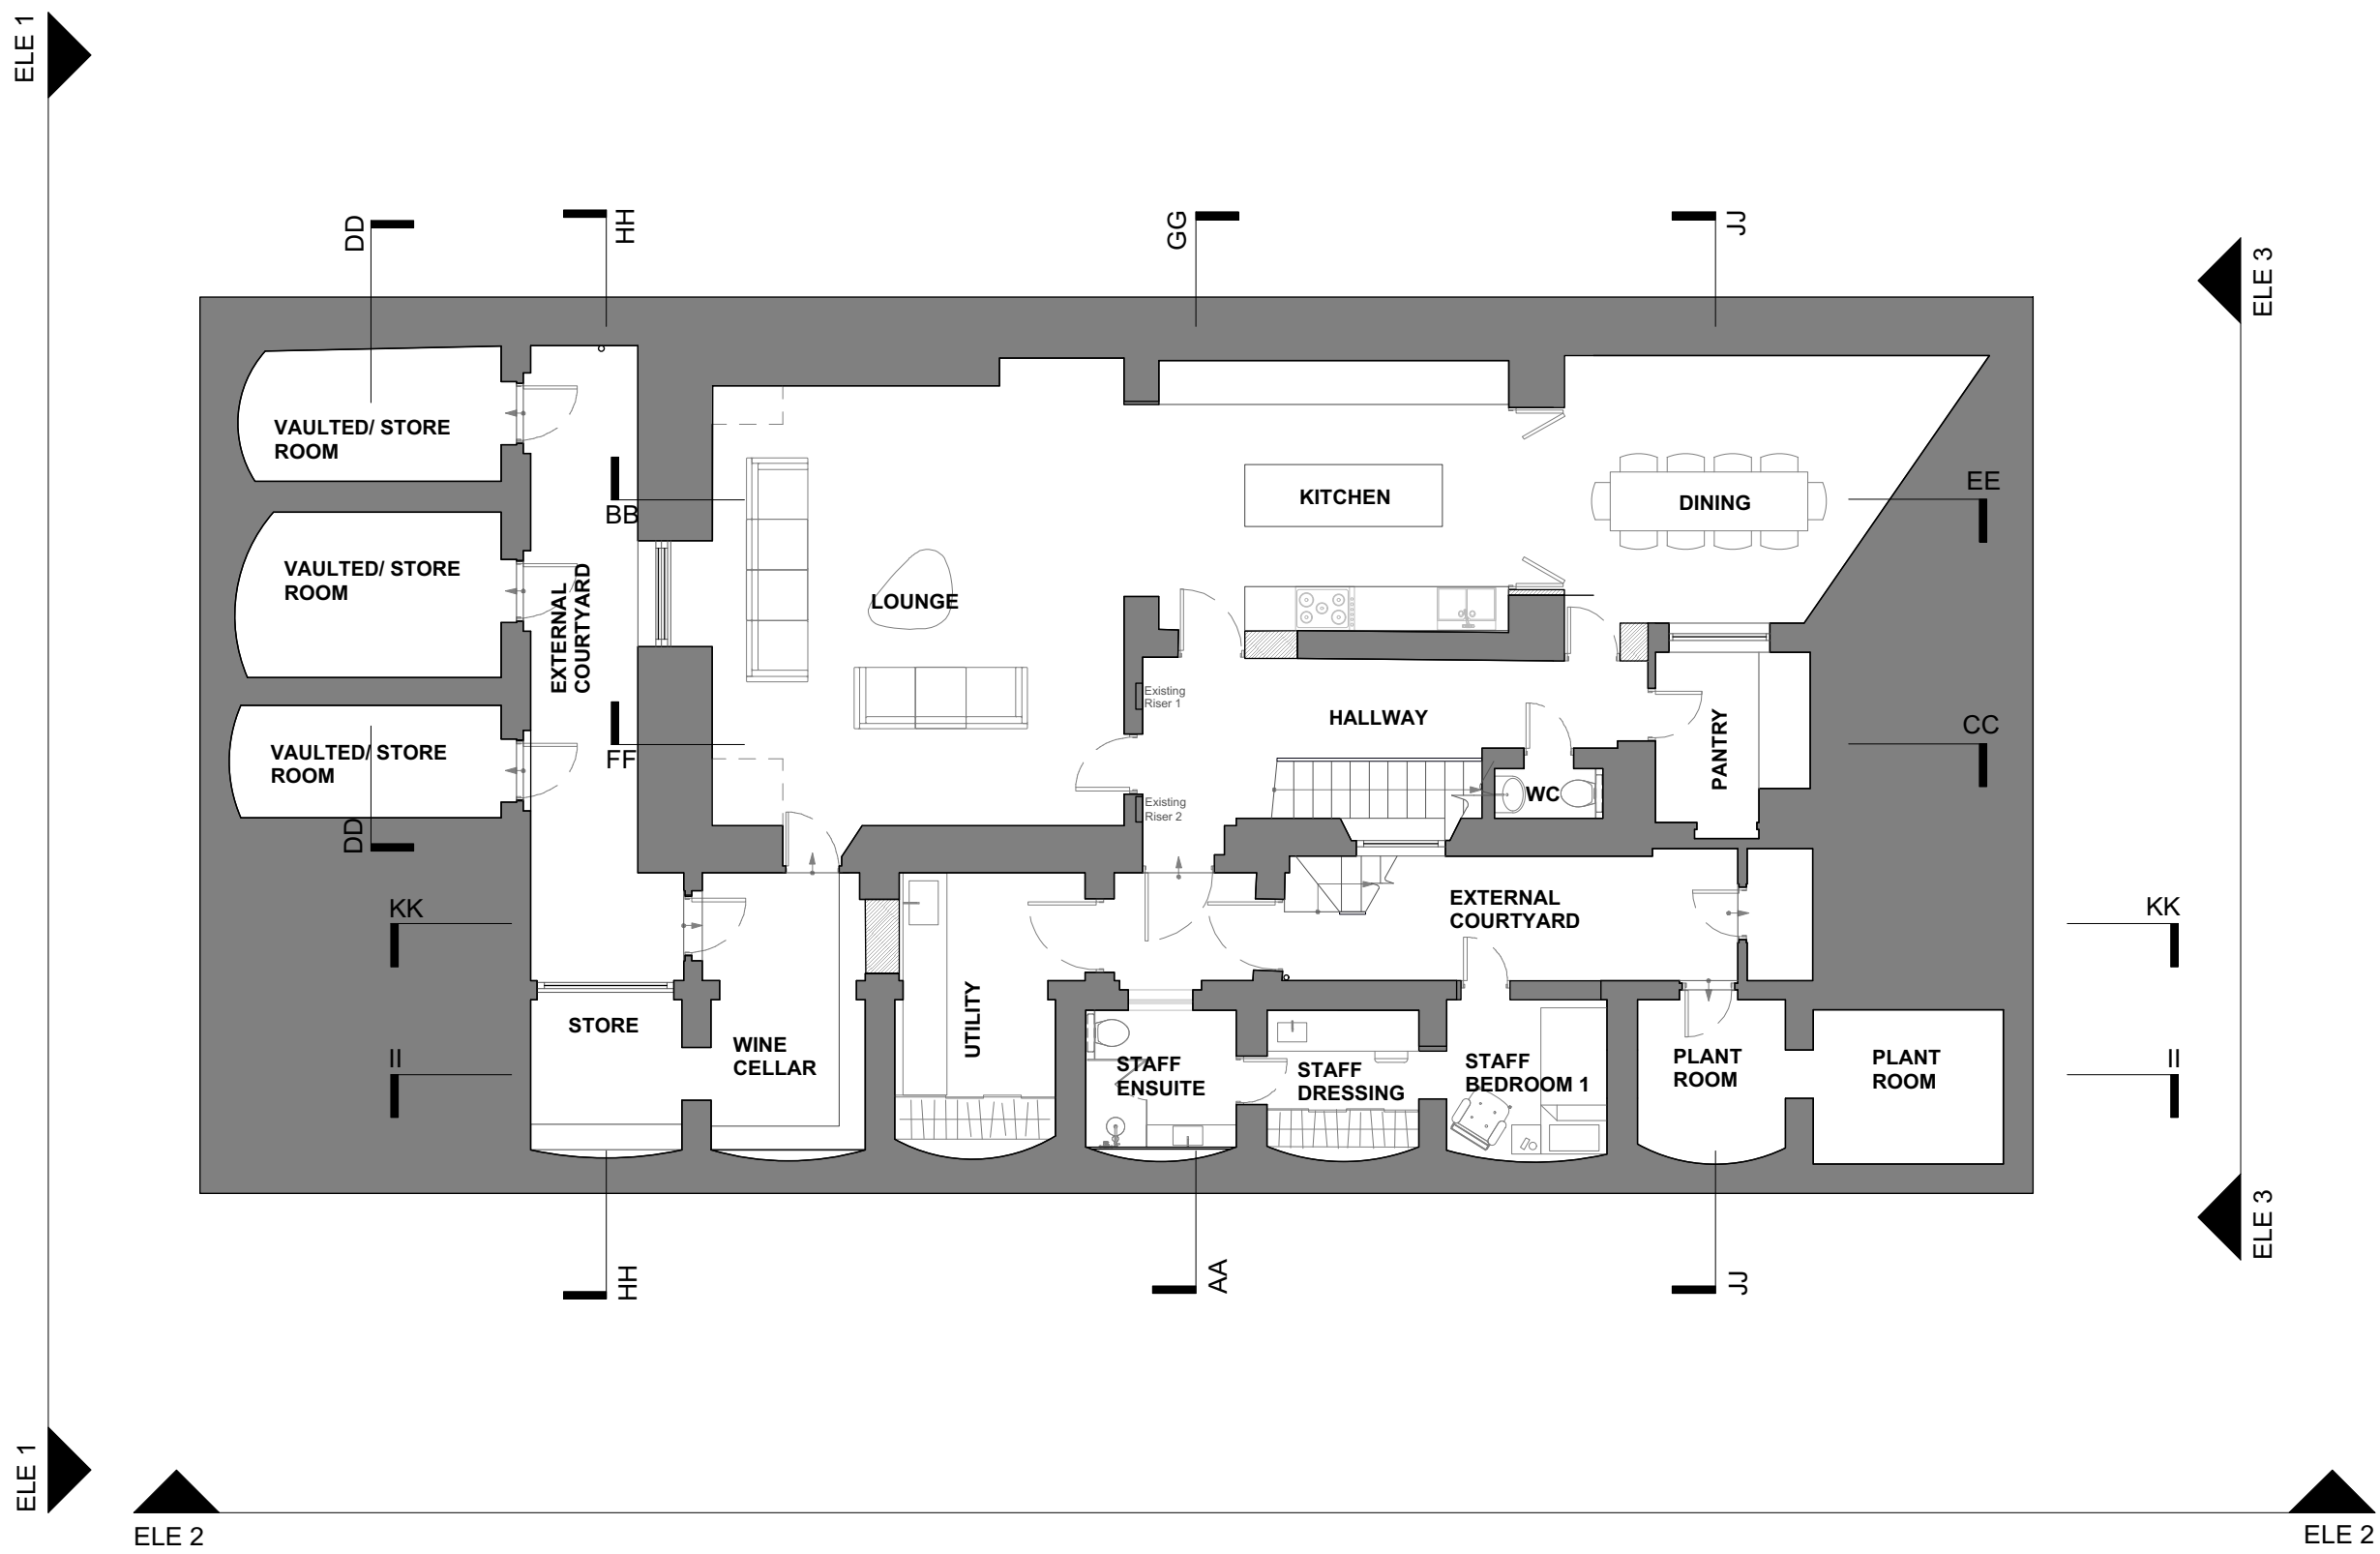

Richard Mitzman architects llp

t: 020 7722 8525 Unit 1 Primrose Mews
 f: 020 7449 0428 Sharpleshall Street
 e: mail@richardmitzman.com London NW1 8YW

client
Cora & Co

project
**52 Cumberland Terrace
 London NW1 4HJ**

drawing title
Proposed Lower Ground Plan

status
Planning

scale 1:100 drawn by NE

date created 20.01.15 file reference 239-100-Bldg


drawing no. 239-DWG-100-LG revision -

1 Lower Ground Floor Plan
 Scale 1:100




- Do not scale this drawing.
- All dimensions and levels to be checked on site.
- Discrepancies to be reported to Richard Mitzman Architects before proceeding.
- If in any doubt about information on this drawing contact Richard Mitzman Architects.

Revisions
 - 10.03.15 PLANNING SUBMISSION

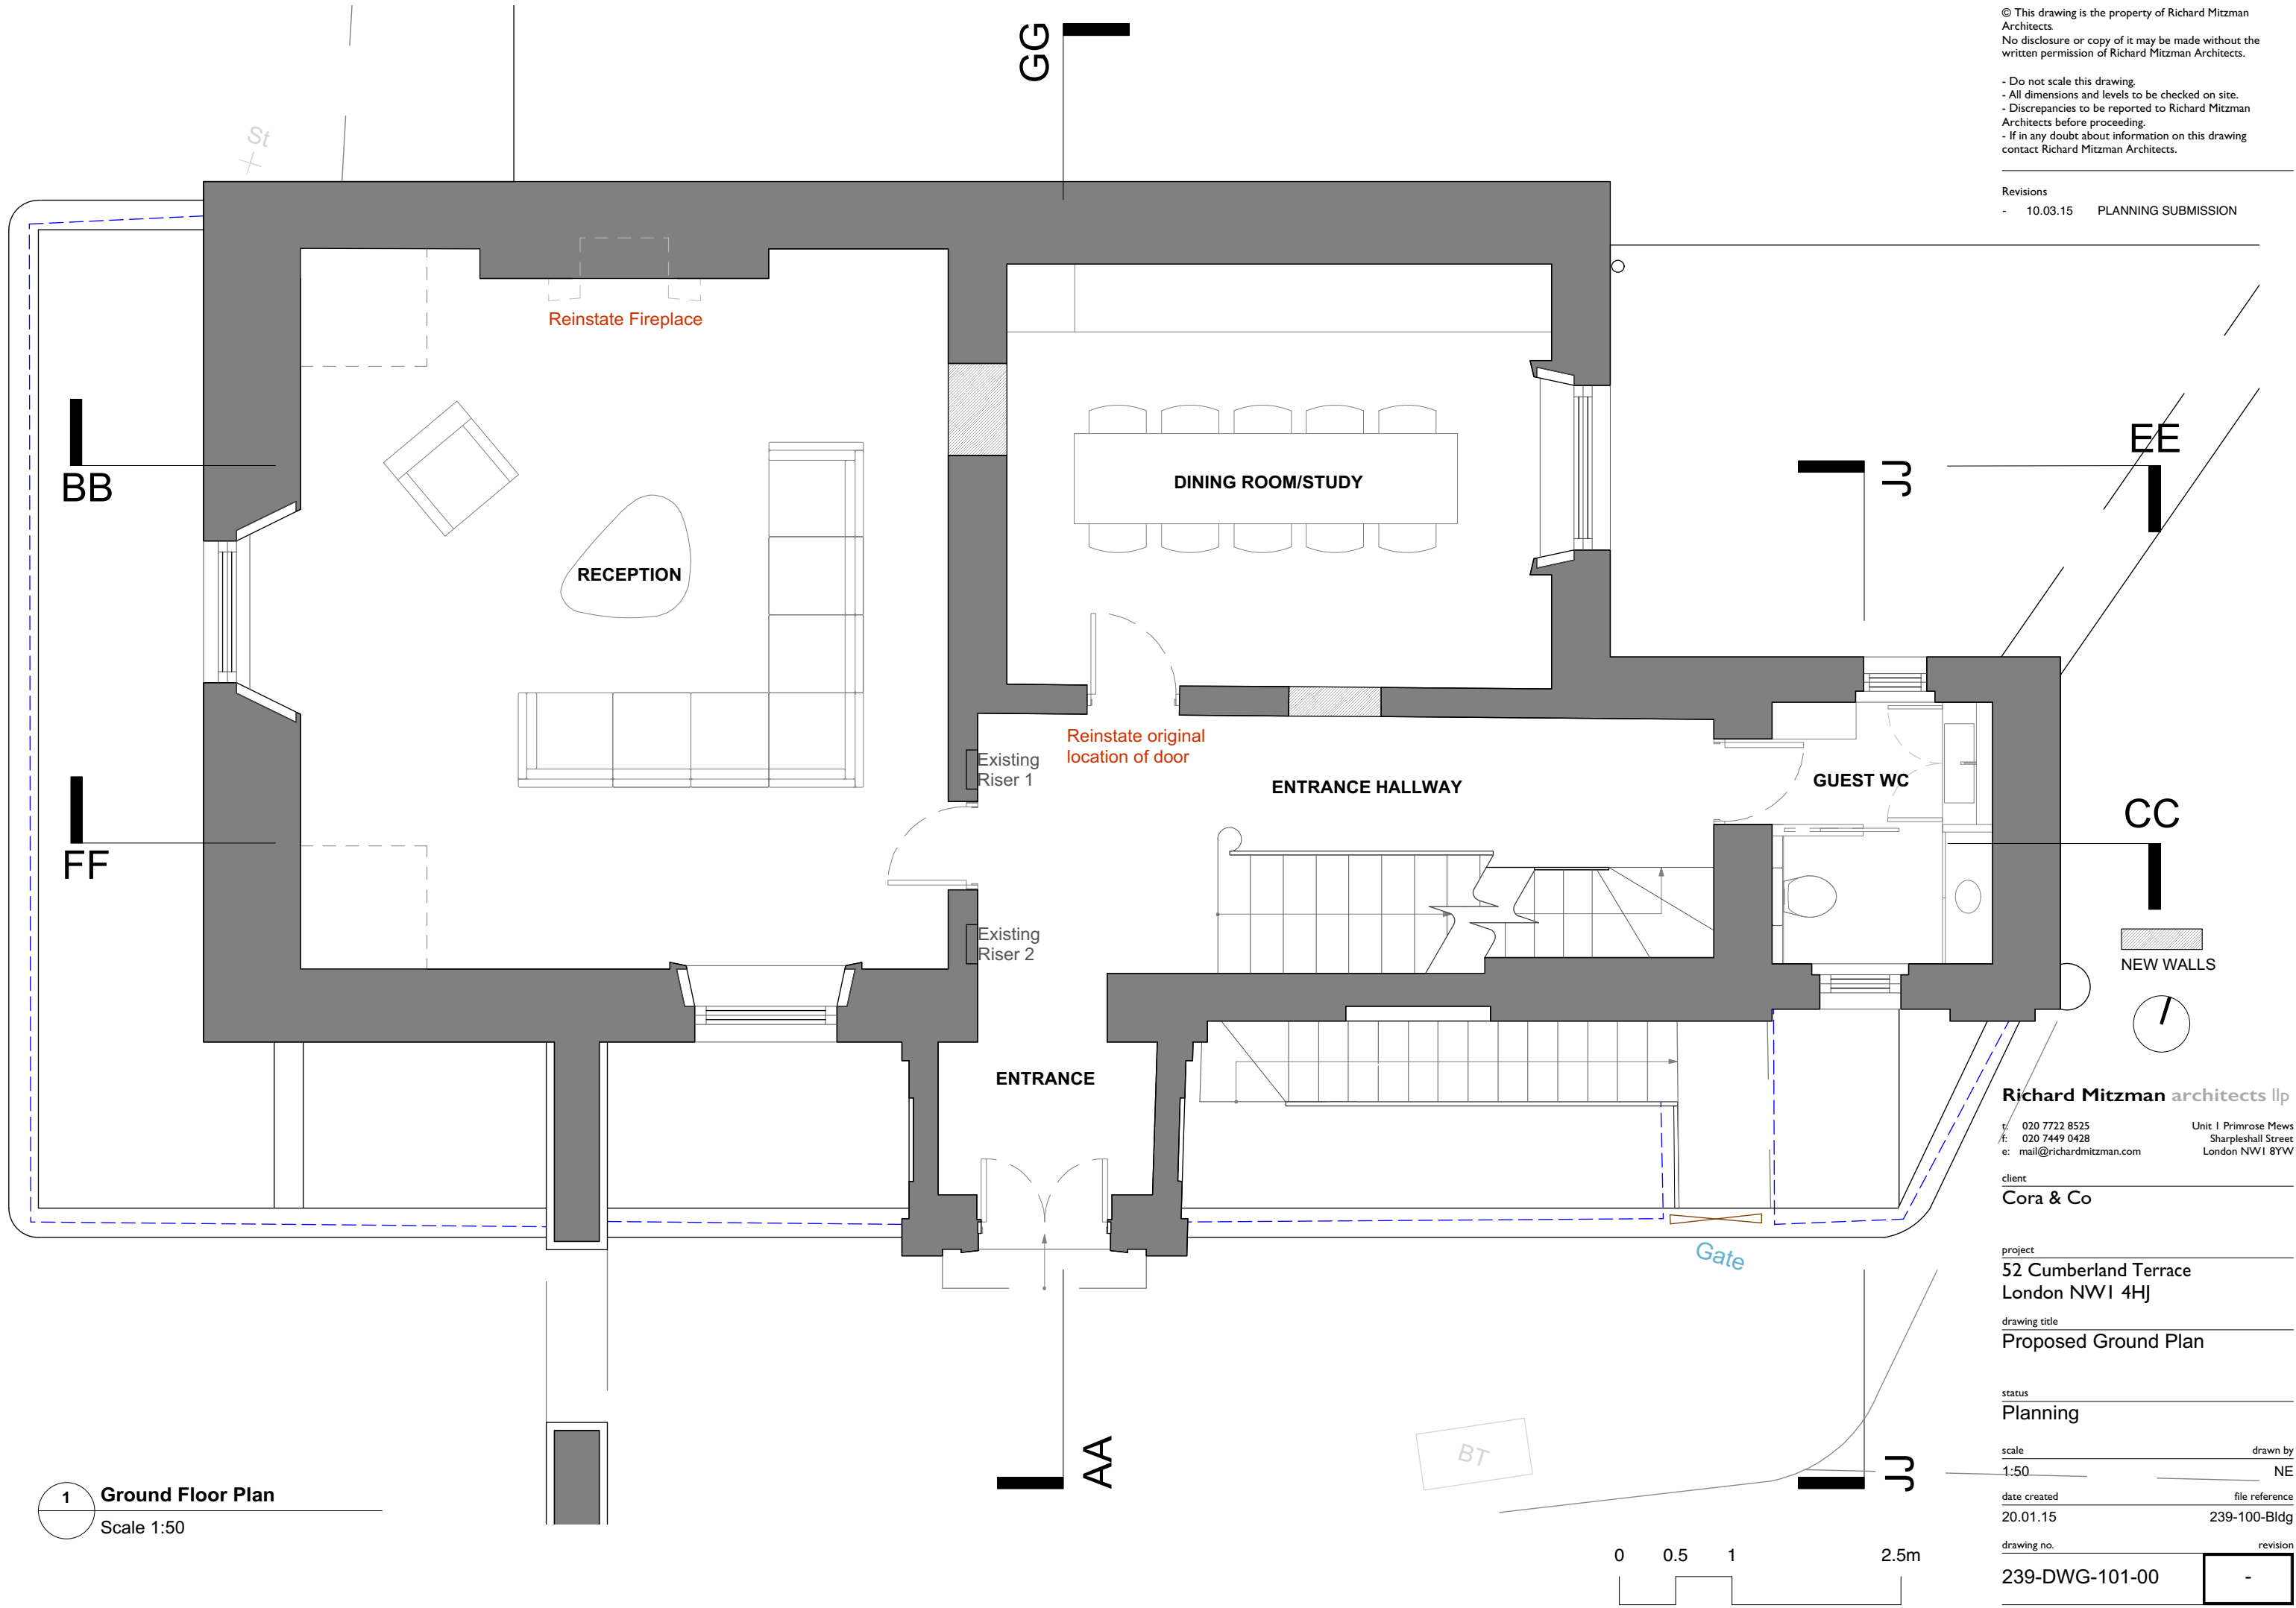

1 Ground Floor Plan
 Scale 1:50

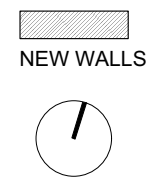

Richard Mitzman architects llp

t: 020 7722 8525
 f: 020 7449 0428
 e: mail@richardmitzman.com

Unit 1 Primrose Mews
 Sharpleshall Street
 London NW1 8YW

client
Cora & Co

project
**52 Cumberland Terrace
 London NW1 4HJ**

drawing title
Proposed Ground Plan

status
Planning

scale
 1:50


drawn by
 NE

date created
 20.01.15

file reference
 239-100-Bldg

drawing no.
239-DWG-101-00


revision
 -

 


- Do not scale this drawing.
- All dimensions and levels to be checked on site.
- Discrepancies to be reported to Richard Mitzman Architects before proceeding.
- If in any doubt about information on this drawing contact Richard Mitzman Architects.

Revisions

- 10.03.15 PLANNING SUBMISSION

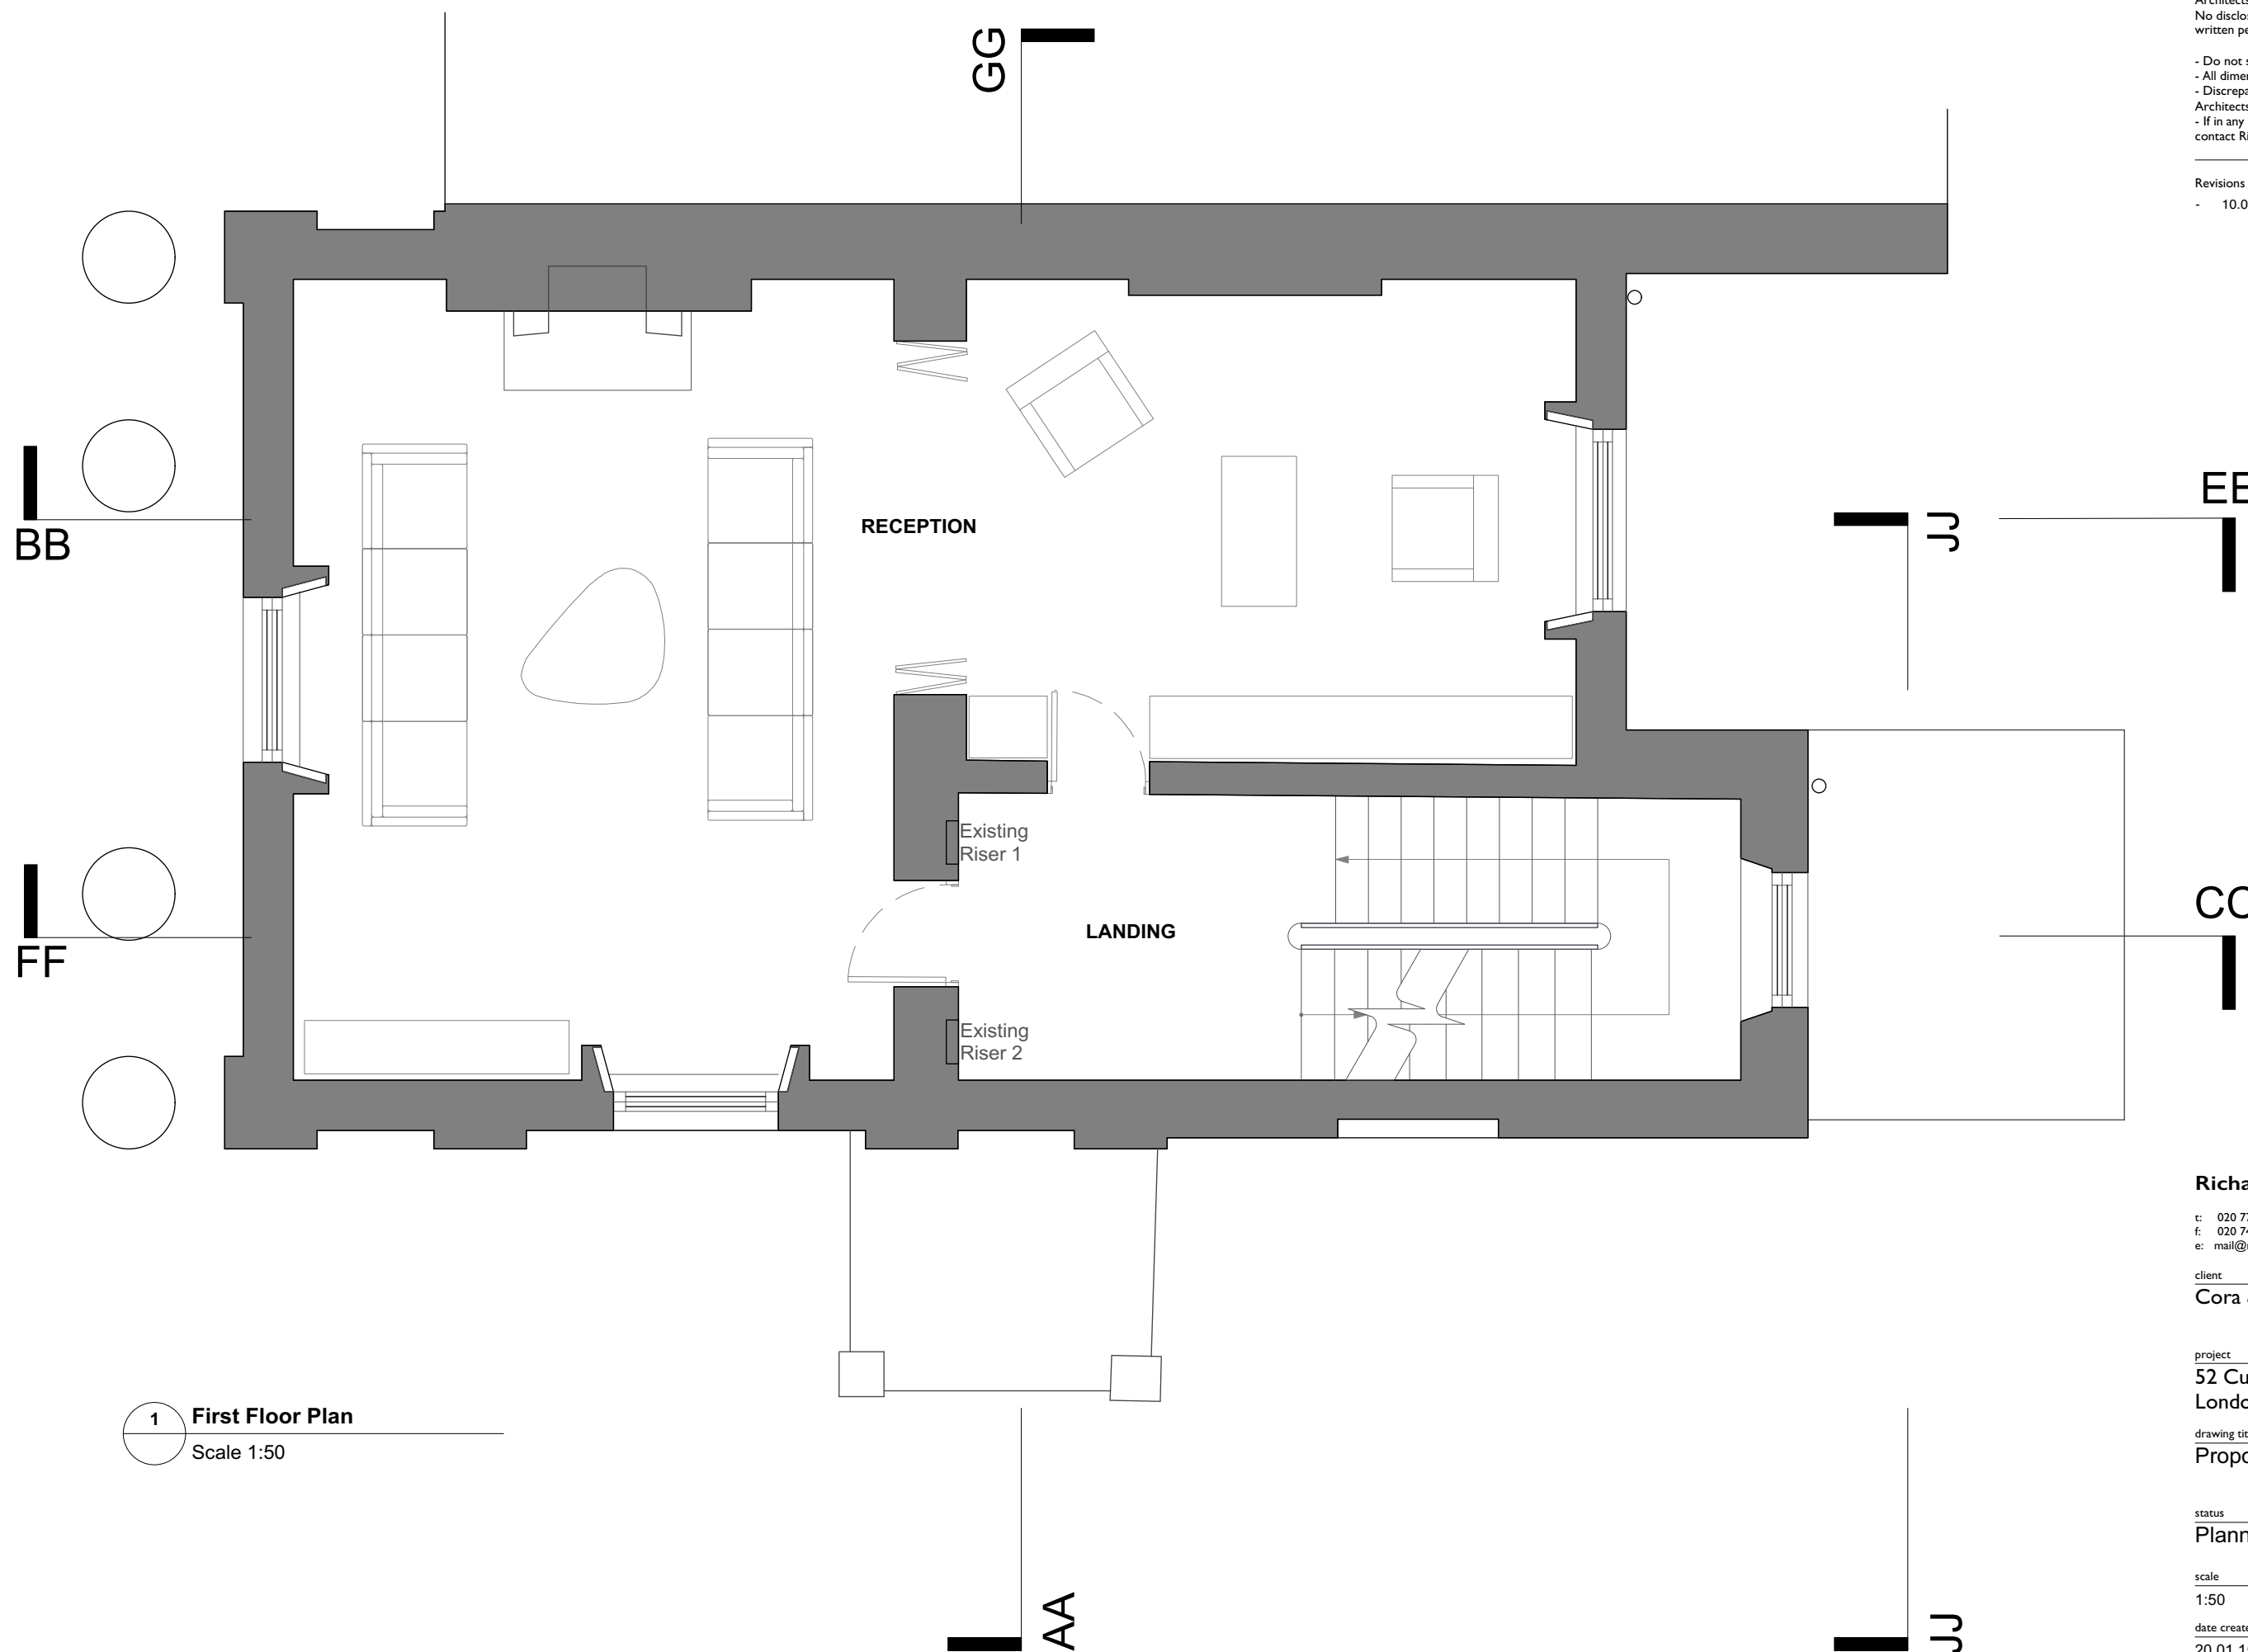

1 First Floor Plan
 Scale 1:50

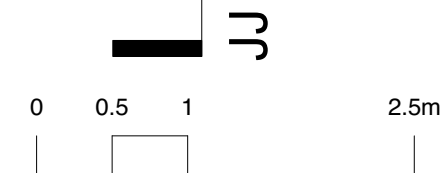

Richard Mitzman architects llp

t: 020 7722 8525 Unit 1 Primrose Mews
 f: 020 7449 0428 Sharpleshall Street
 e: mail@richardmitzman.com London NW1 8YW

client

Cora & Co

project

**52 Cumberland Terrace
 London NW1 4HJ**

drawing title

Proposed First Floor Plan

status

Planning

scale

1:50

drawn by

NE

date created

20.01.15

file reference

239-100-Bldg

drawing no.


239-DWG-102-01

revision

-

- Do not scale this drawing.
- All dimensions and levels to be checked on site.
- Discrepancies to be reported to Richard Mitzman Architects before proceeding.
- If in any doubt about information on this drawing contact Richard Mitzman Architects.


Revisions
 - 10.03.15 PLANNING SUBMISSION

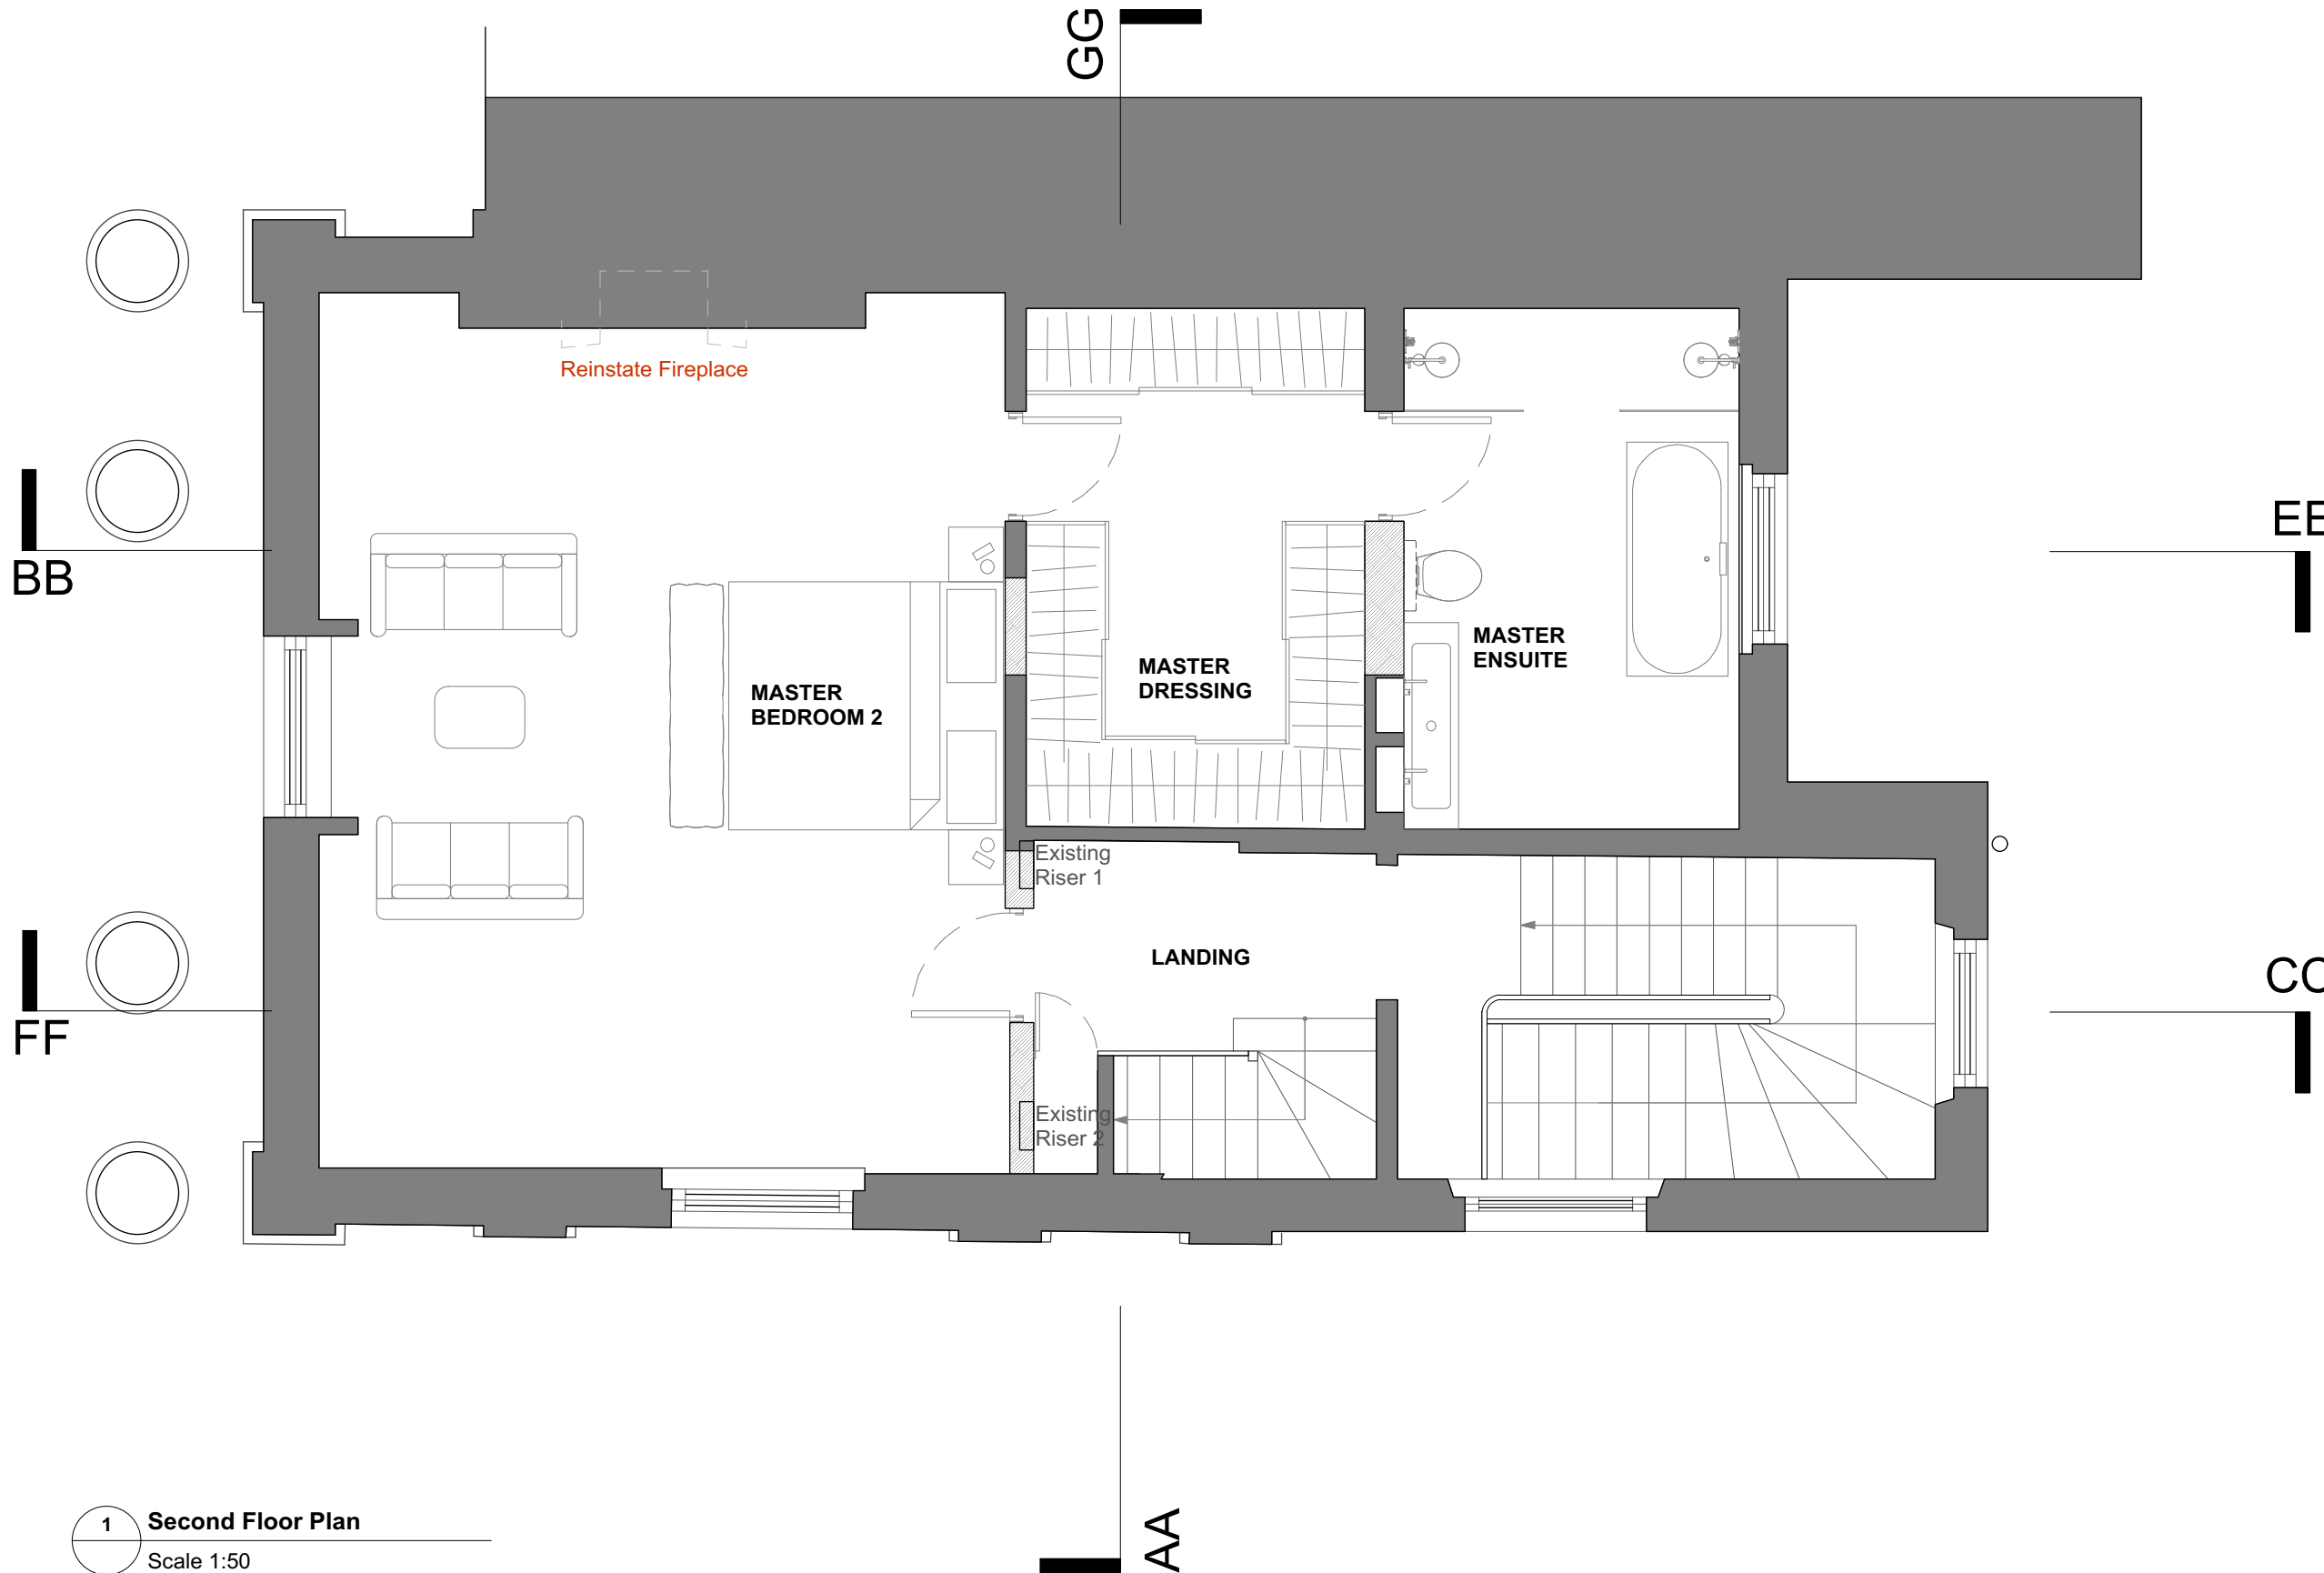

NEW WALLS



1 Second Floor Plan
 Scale 1:50

 

Richard Mitzman architects llp

t: 020 7722 8525 Unit 1 Primrose Mews
 f: 020 7449 0428 Sharpleshall Street
 e: mail@richardmitzman.com London NW1 8YW

client
Cora & Co

project
**52 Cumberland Terrace
 London NW1 4HJ**

drawing title
Proposed Second Floor Plan

status
Planning


scale drawn by
 1:50 NE

date created file reference
 20.01.15 239-100-Bldg

drawing no. revision
 239-DWG-103-02 -

- Do not scale this drawing.
- All dimensions and levels to be checked on site.
- Discrepancies to be reported to Richard Mitzman Architects before proceeding.
- If in any doubt about information on this drawing contact Richard Mitzman Architects.

Revisions	
-	10.03.15 PLANNING SUBMISSION
A	02.04.15 Revision to Planning- Rooflight kept as Existing

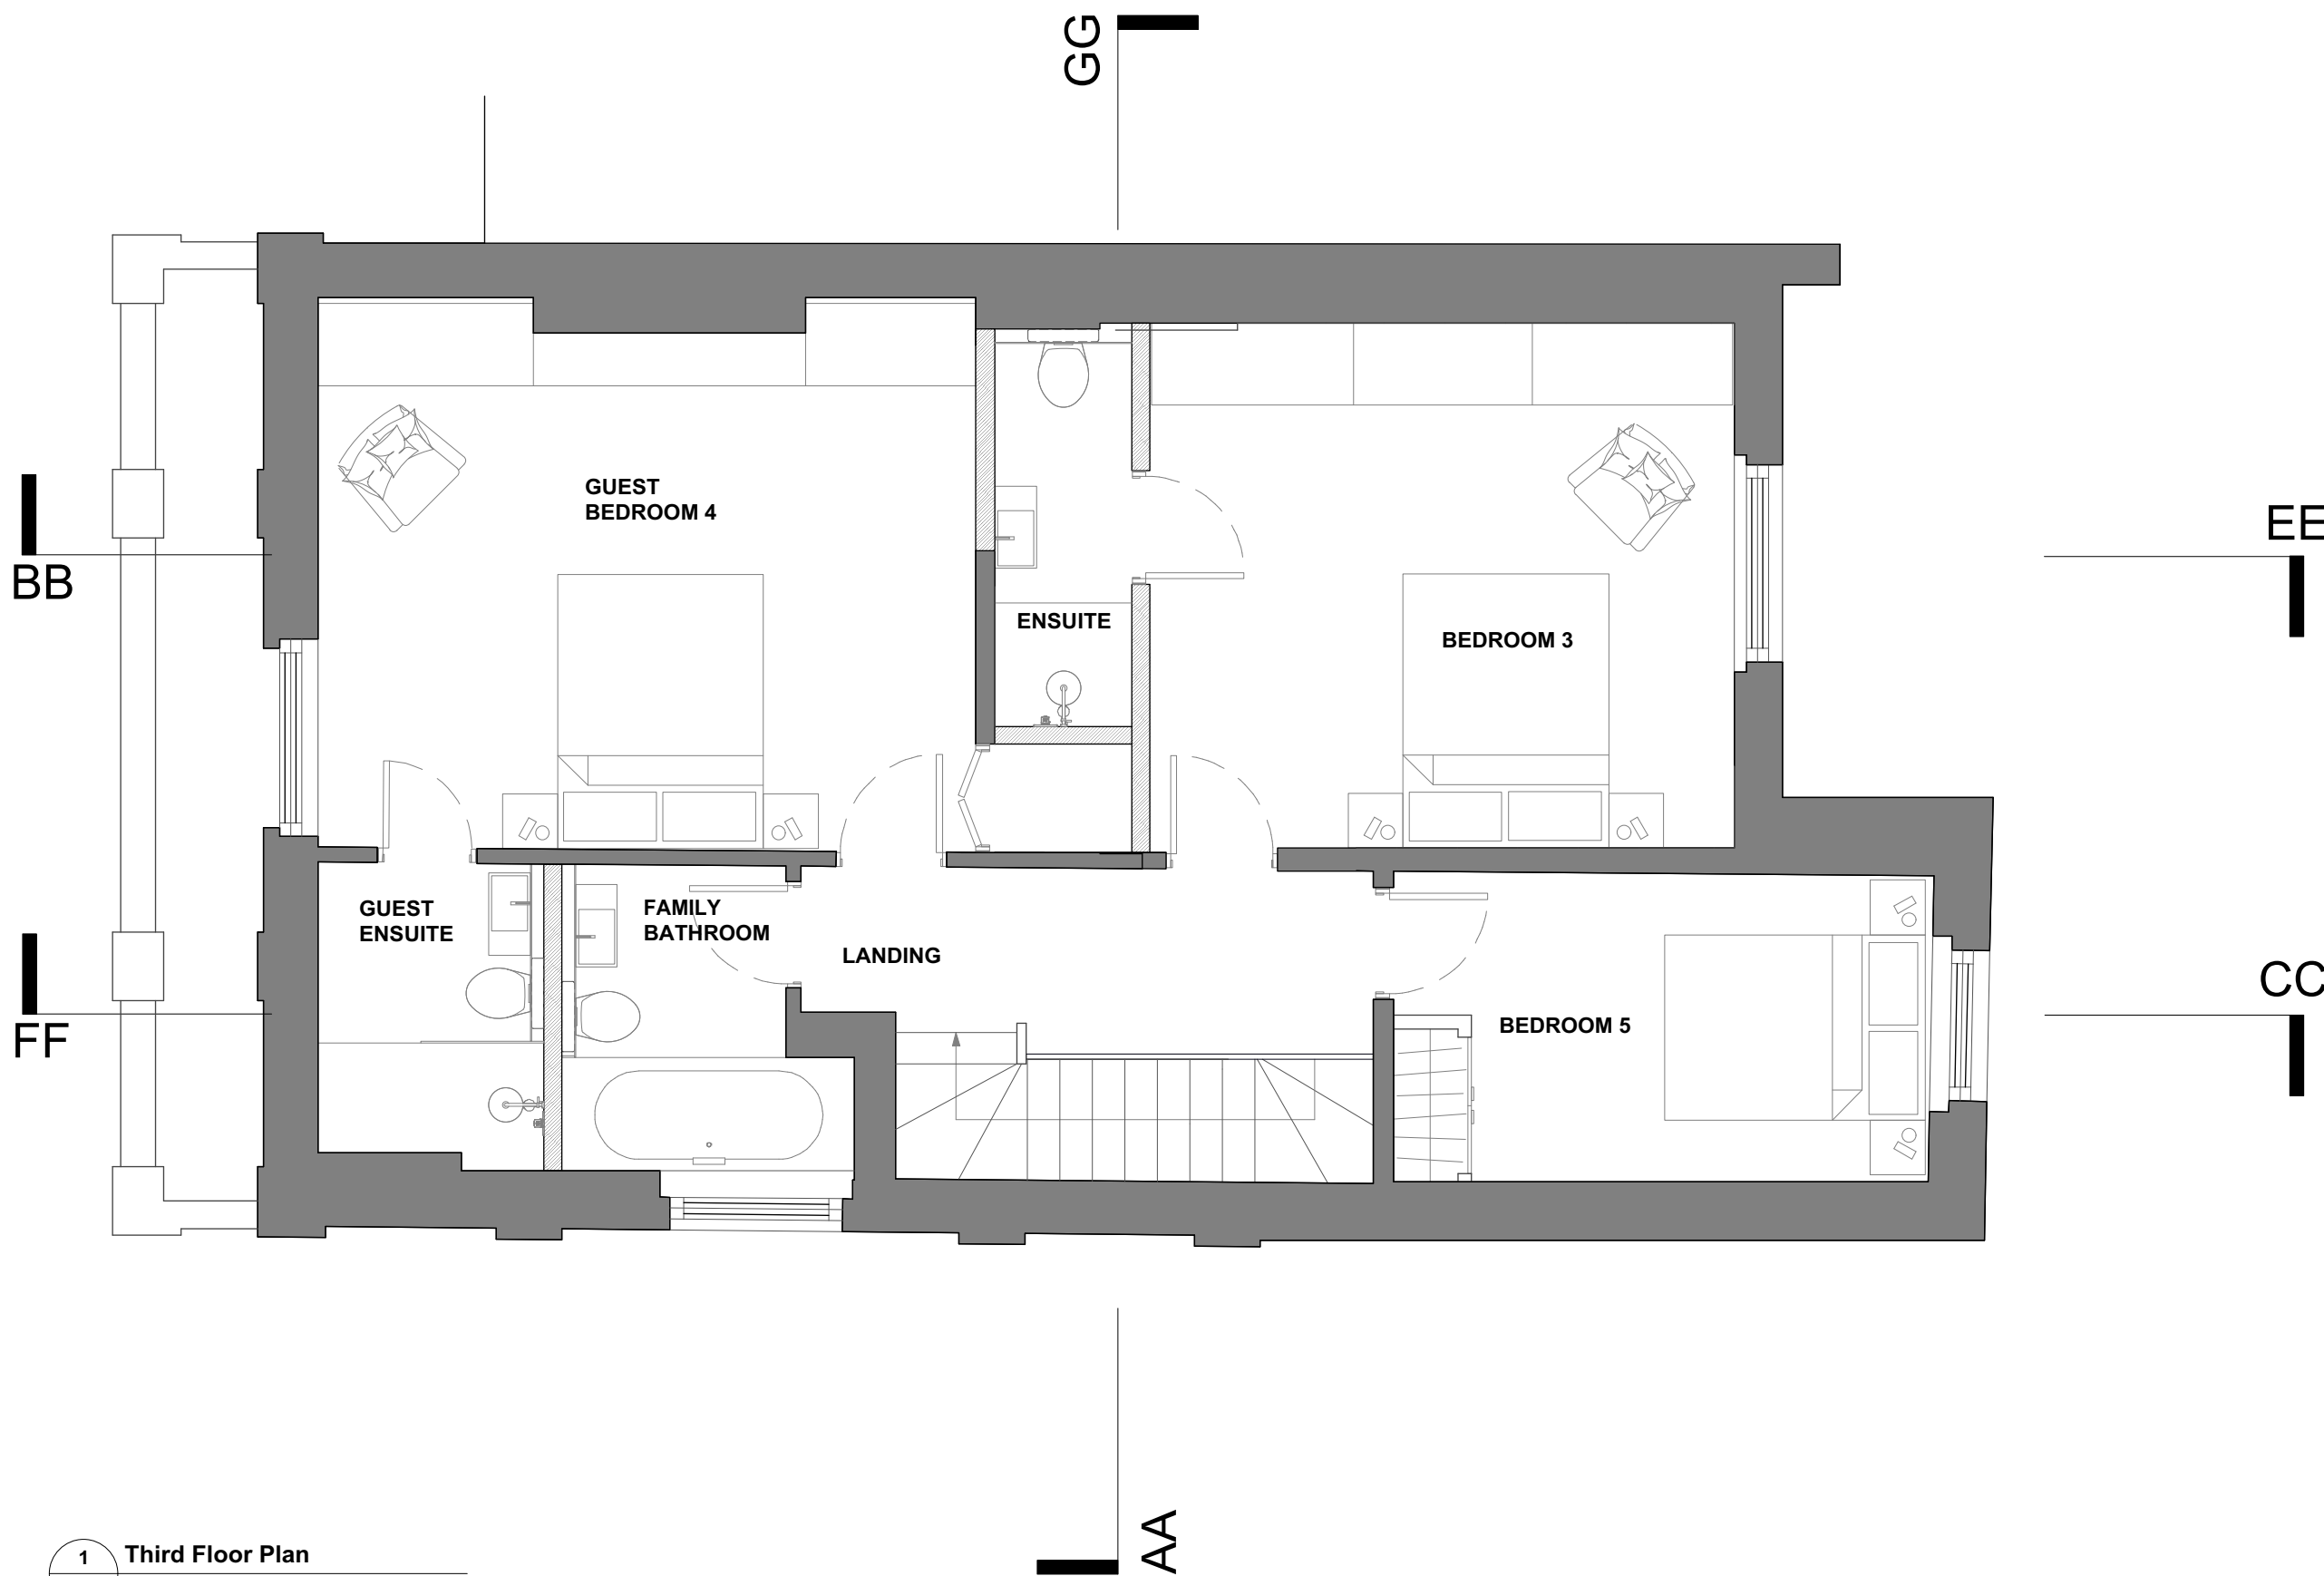

NEW WALLS



Richard Mitzman architects llp

t: 020 7722 8525 Unit 1 Primrose Mews
 f: 020 7449 0428 Sharpleshall Street
 e: mail@richardmitzman.com London NW1 8YW

client
Cora & Co

project
**52 Cumberland Terrace
 London NW1 4HJ**


drawing title
Proposed Third Floor Plan

status
Planning

scale drawn by
 1:50 NE

date created file reference
 20.01.15 239-100-Bldg


drawing no. revision
 239-DWG-104-03 **A**

 


1 Third Floor Plan
 Scale 1:50

- Do not scale this drawing.
- All dimensions and levels to be checked on site.
- Discrepancies to be reported to Richard Mitzman Architects before proceeding.
- If in any doubt about information on this drawing contact Richard Mitzman Architects.

Revisions		
-	10.03.15	PLANNING SUBMISSION
A	02.04.15	Revision to Planning- Rooflight kept as Existing

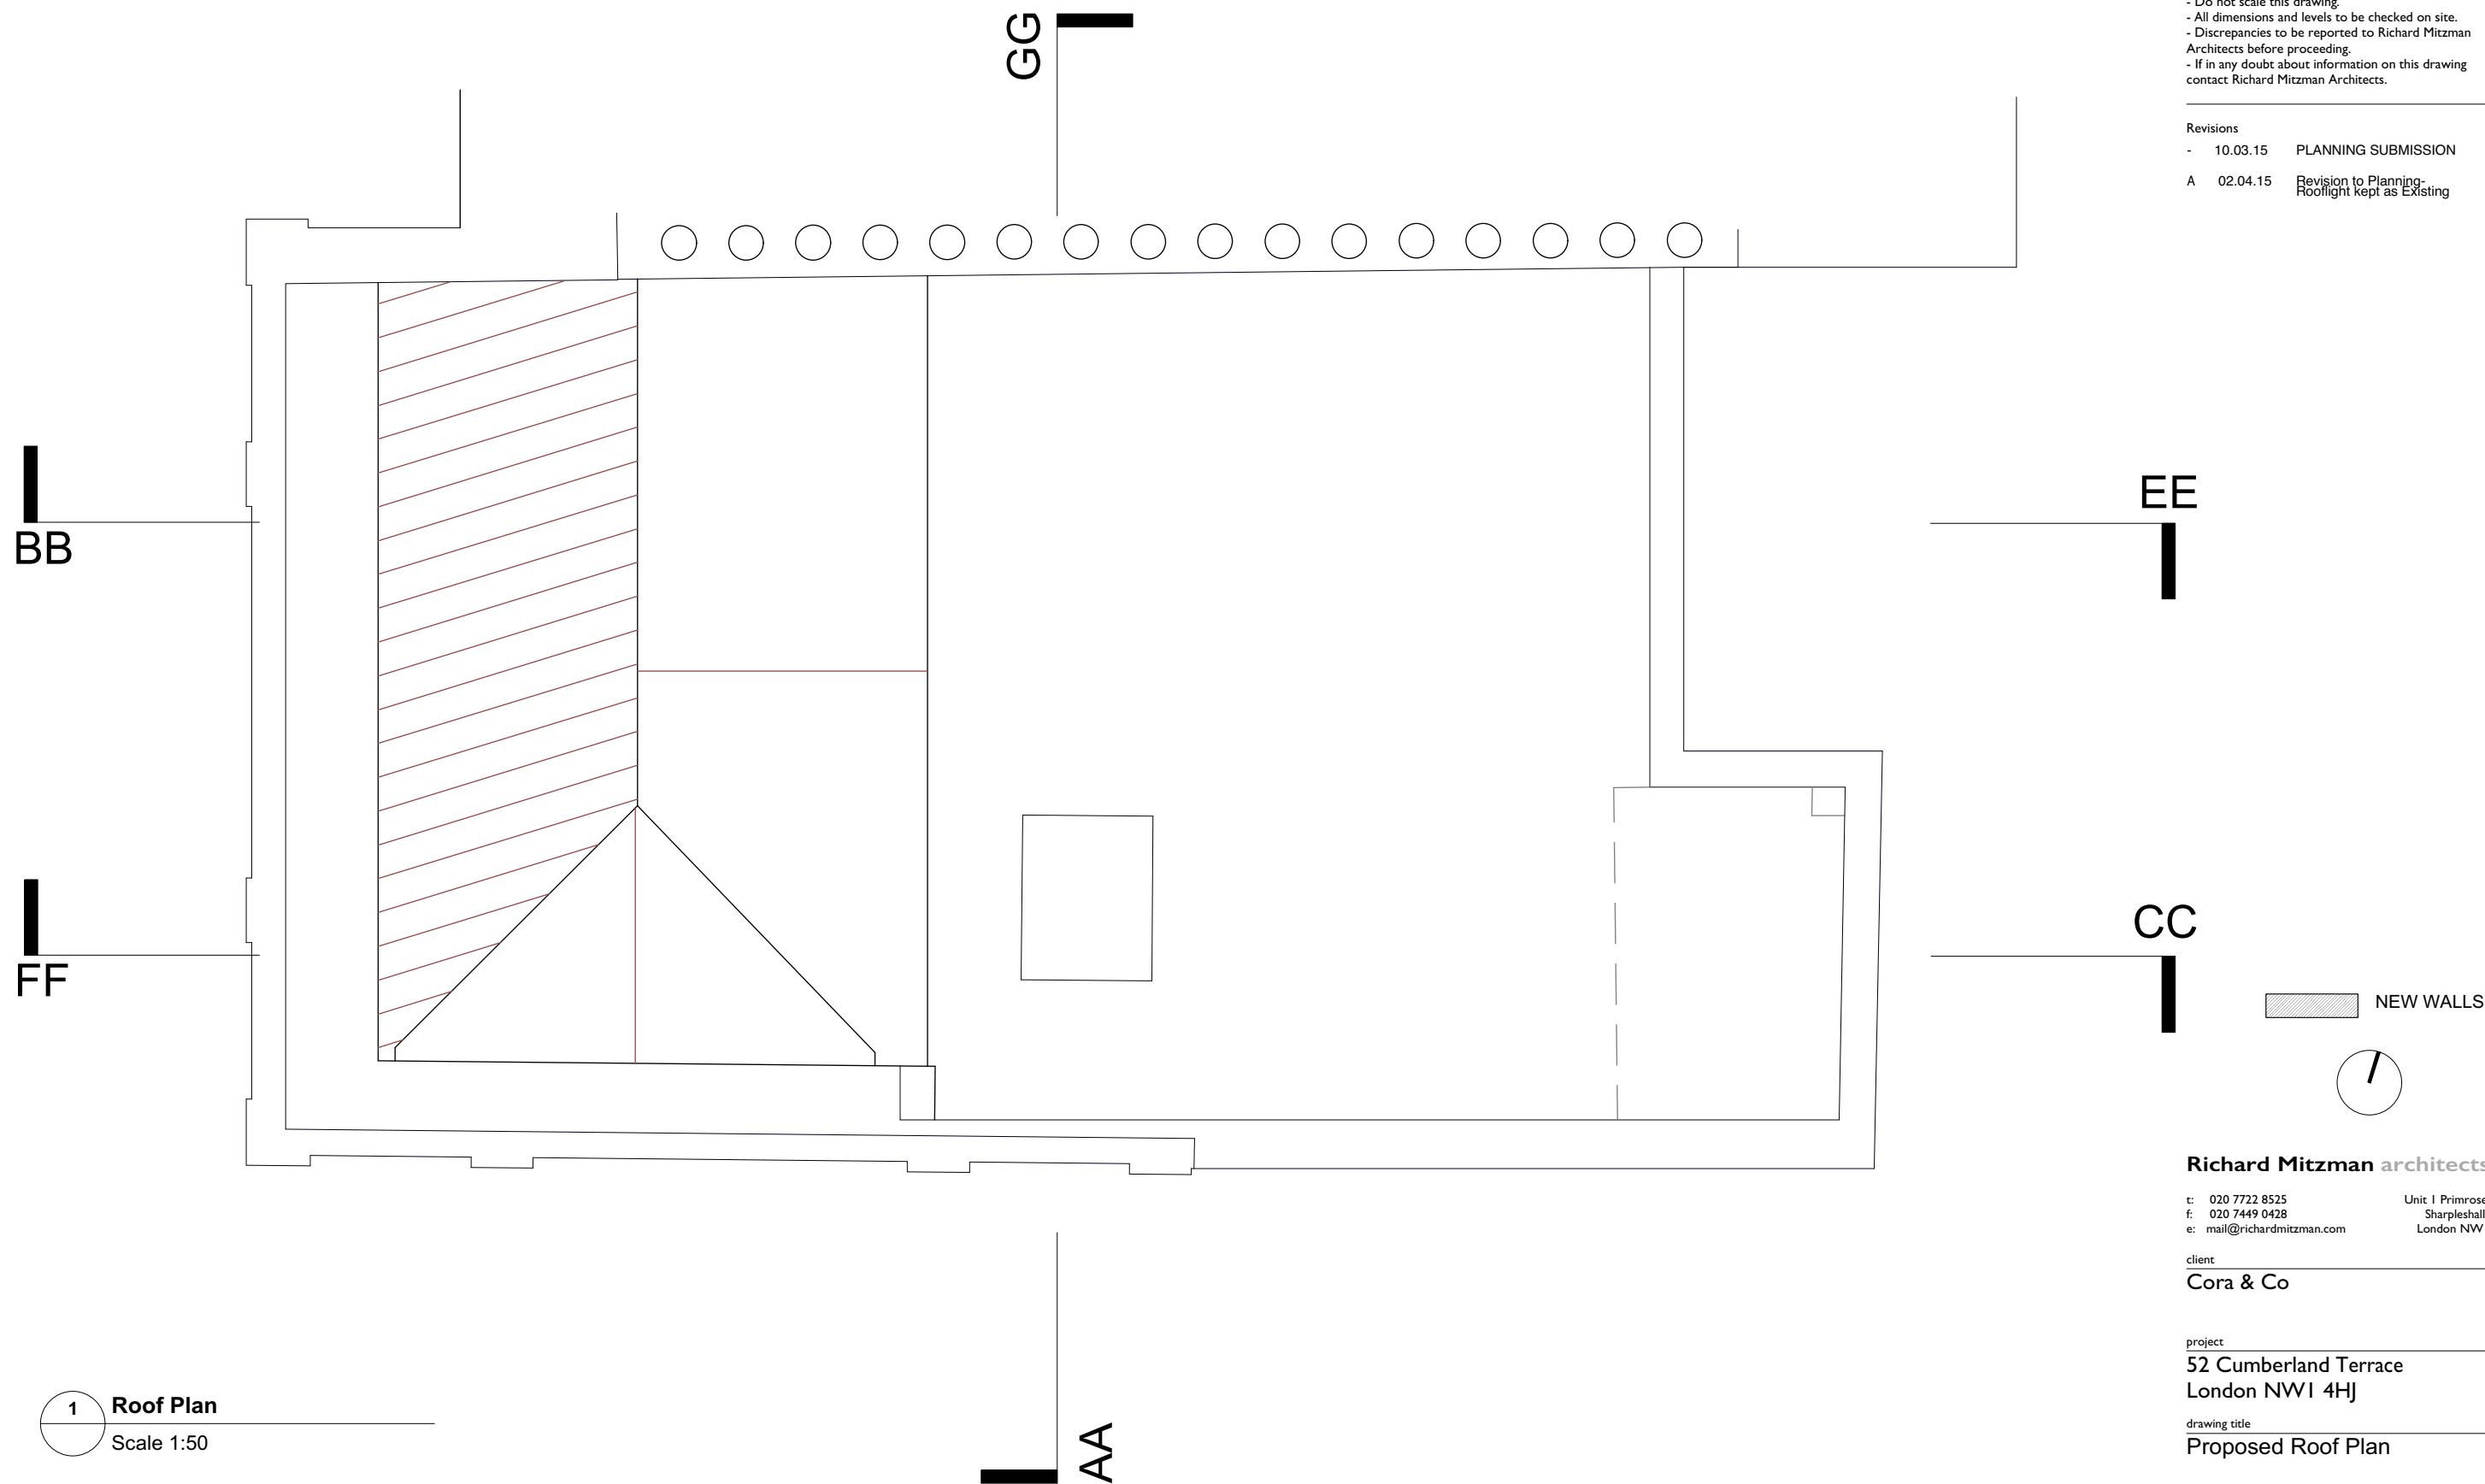

1 **Roof Plan**
 Scale 1:50

 

Richard Mitzman architects llp

t: 020 7722 8525 Unit 1 Primrose Mews
 f: 020 7449 0428 Sharpleshall Street
 e: mail@richardmitzman.com London NW1 8YW

client
Cora & Co

project
**52 Cumberland Terrace
 London NW1 4HJ**

drawing title
Proposed Roof Plan

status
Planning

scale drawn by
 1:50 NE

date created file reference
 20.01.15 239-100-Bldg

drawing no. revision
 239-DWG-104-RF **A**


- Do not scale this drawing.
- All dimensions and levels to be checked on site.
- Discrepancies to be reported to Richard Mitzman Architects before proceeding.
- If in any doubt about information on this drawing contact Richard Mitzman Architects.

Revisions		
-	10.03.15	PLANNING SUBMISSION
A	02.04.15	Revision to Planning- Rooflight kept as Existing



Datum: 33.00m.
Section A.

1 Section AA
 Scale 1:100

 

Richard Mitzman architects llp

t: 020 7722 8525 Unit 1 Primrose Mews
 f: 020 7449 0428 Sharpleshall Street
 e: mail@richardmitzman.com London NW1 8YW

client

Cora & Co

project

**52 Cumberland Terrace
 London NW1 4HJ**

drawing title

Proposed Section AA

status

Planning

scale

1:100

drawn by

NE

date created

20.01.15

file reference

239-110-Bldg

drawing no.

239-DWG-110-AA


revision

A

- Do not scale this drawing.
- All dimensions and levels to be checked on site.
- Discrepancies to be reported to Richard Mitzman Architects before proceeding.
- If in any doubt about information on this drawing contact Richard Mitzman Architects.


Revisions

- 10.03.15 PLANNING SUBMISSION

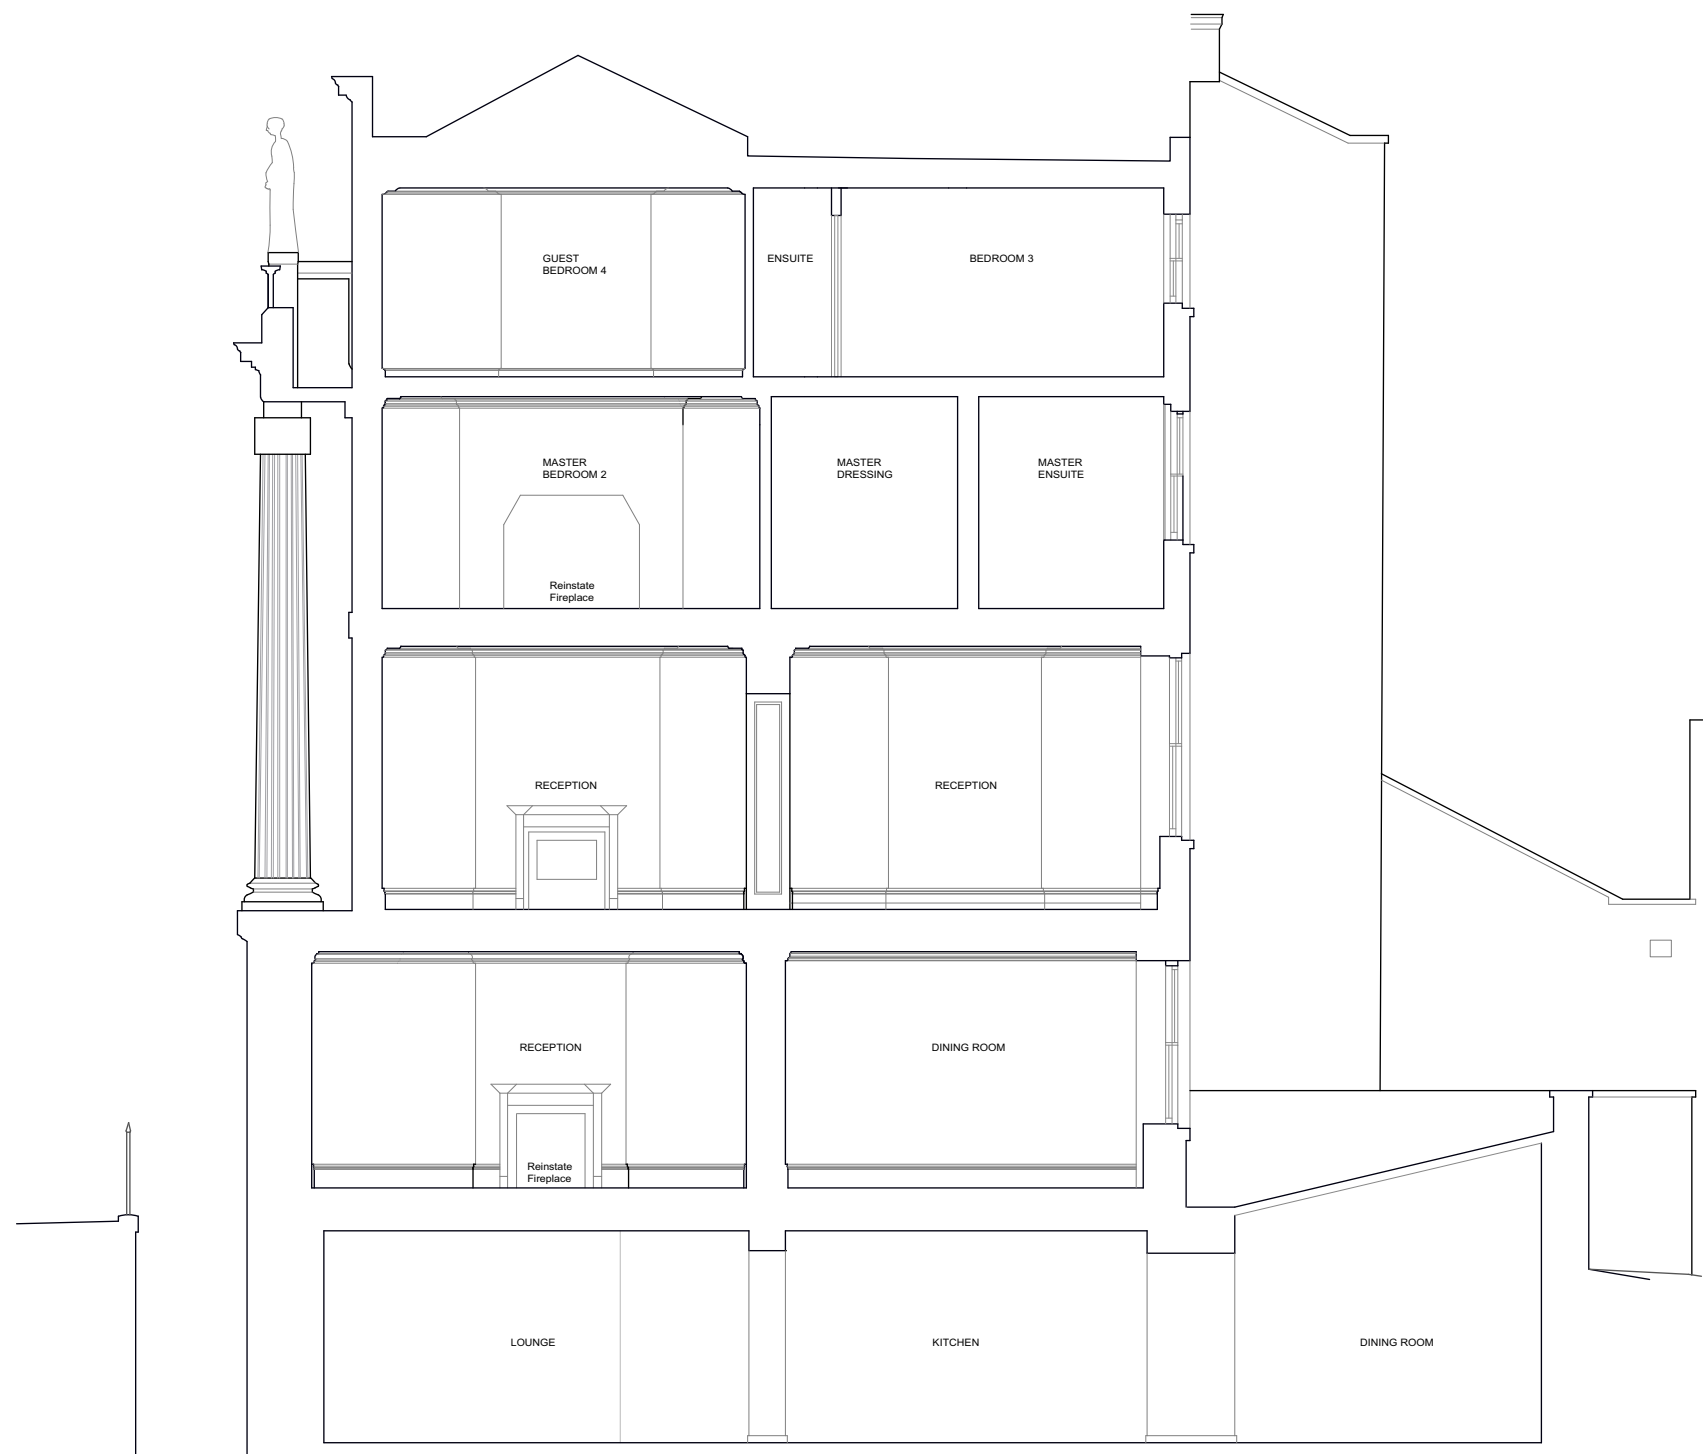

1 Section BB
 Scale 1:00

Datum: 33.00m.
 Section B.

 

Richard Mitzman architects llp

t: 020 7722 8525 Unit 1 Primrose Mews
 f: 020 7449 0428 Sharpleshall Street
 e: mail@richardmitzman.com London NW1 8YW

client

Cora & Co

project

52 Cumberland Terrace
 London NW1 4HJ

drawing title

Proposed Section BB

status

Planning

scale

1:100

drawn by

NE

date created

20.01.15

file reference

239-110-Bldg

drawing no.

239-DWG-111-BB

revision

-


- Do not scale this drawing.
- All dimensions and levels to be checked on site.
- Discrepancies to be reported to Richard Mitzman Architects before proceeding.
- If in any doubt about information on this drawing contact Richard Mitzman Architects.

Revisions	
- 10.03.15	PLANNING SUBMISSION
A 02.04.15	Revision to Planning- Rooflight kept as Existing



1 Section CC
 Scale 1:00

Datum: 33.00m.
 Section C.

 

Richard Mitzman architects llp

t: 020 7722 8525 Unit 1 Primrose Mews
 f: 020 7449 0428 Sharpleshall Street
 e: mail@richardmitzman.com London NW1 8YW

client
Cora & Co

project
**52 Cumberland Terrace
 London NW1 4HJ**

drawing title
Proposed Section CC

status
Planning

scale
 1:100

drawn by
 NE

date created
 20.01.15

file reference
 239-110-Bldg

drawing no.
 239-DWG-112-CC

revision
A

- Do not scale this drawing.
- All dimensions and levels to be checked on site.
- Discrepancies to be reported to Richard Mitzman Architects before proceeding.
- If in any doubt about information on this drawing contact Richard Mitzman Architects.


Revisions

- 10.03.15 PLANNING SUBMISSION



1 Section EE
 Scale 1:00

Datum: 33.00m.
 Section E.

 

Richard Mitzman architects llp

t: 020 7722 8525 Unit 1 Primrose Mews
 f: 020 7449 0428 Sharpleshall Street
 e: mail@richardmitzman.com London NW1 8YW

client

Cora & Co

project

**52 Cumberland Terrace
 London NW1 4HJ**

drawing title

Proposed Section EE

status

Planning

scale

1:100

drawn by

NE

date created

20.01.15

file reference

239-110-Bldg

drawing no.

239-DWG-113-EE

revision

-


- Do not scale this drawing.
- All dimensions and levels to be checked on site.
- Discrepancies to be reported to Richard Mitzman Architects before proceeding.
- If in any doubt about information on this drawing contact Richard Mitzman Architects.

Revisions		
-	10.03.15	PLANNING SUBMISSION
A	02.04.15	Revision to Planning- Rooflight kept as Existing



1 Section FF
 Scale 1:00

Datum: 33.00m.
Section F.

 

Richard Mitzman architects llp

t: 020 7722 8525 Unit 1 Primrose Mews
 f: 020 7449 0428 Sharpleshall Street
 e: mail@richardmitzman.com London NW1 8YW

client

Cora & Co

project

**52 Cumberland Terrace
 London NW1 4HJ**

drawing title

Proposed Section EE

status

Planning

scale

1:100

drawn by

NE

date created

20.01.15

file reference

239-110-Bldg

drawing no.

239-DWG-114-FF

revision

A


- Do not scale this drawing.
- All dimensions and levels to be checked on site.
- Discrepancies to be reported to Richard Mitzman Architects before proceeding.
- If in any doubt about information on this drawing contact Richard Mitzman Architects.

Revisions		
-	10.03.15	PLANNING SUBMISSION
A	02.04.15	Revision to Planning- Rooflight kept as Existing



Datum: 33.00m.
Section G.

1 Section GG
 Scale 1:00

 

Richard Mitzman architects llp

t: 020 7722 8525 Unit 1 Primrose Mews
 f: 020 7449 0428 Sharpleshall Street
 e: mail@richardmitzman.com London NW1 8YW

client
Cora & Co

project
**52 Cumberland Terrace
 London NW1 4HJ**

drawing title
Proposed Section EE

status
Planning

scale
1:100

drawn by
NE

date created
20.01.15

file reference
239-110-Bldg


drawing no.
239-DWG-115-GG

revision
A

- Do not scale this drawing.
- All dimensions and levels to be checked on site.
- Discrepancies to be reported to Richard Mitzman Architects before proceeding.
- If in any doubt about information on this drawing contact Richard Mitzman Architects.


Revisions

- 10.03.15 PLANNING SUBMISSION

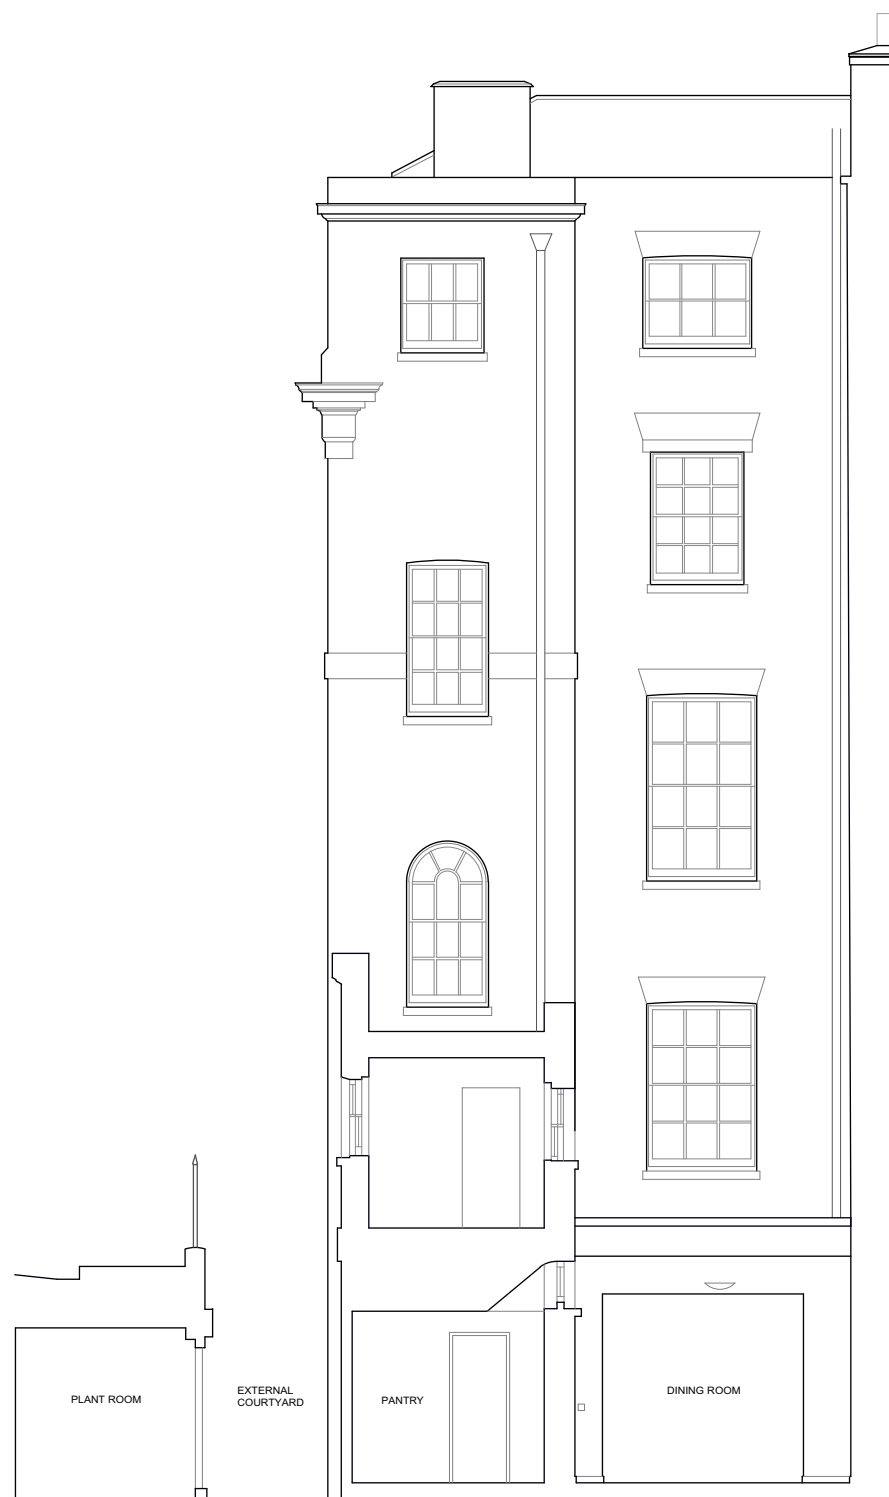

Datum: 33.00m.
Section J.

1 Section JJ
 Scale 1:00

 

Richard Mitzman architects llp

t: 020 7722 8525 Unit 1 Primrose Mews
 f: 020 7449 0428 Sharpleshall Street
 e: mail@richardmitzman.com London NW1 8YW

client

Cora & Co

project

**52 Cumberland Terrace
 London NW1 4HJ**

drawing title

Proposed Section EE

status

Planning

scale

1:100

drawn by

NE

date created

20.01.15

file reference

239-110-Bldg

drawing no.

239-DWG-116-JJ


revision

-


- Do not scale this drawing.
- All dimensions and levels to be checked on site.
- Discrepancies to be reported to Richard Mitzman Architects before proceeding.
- If in any doubt about information on this drawing contact Richard Mitzman Architects.

Revisions

- 10.03.15 PLANNING SUBMISSION

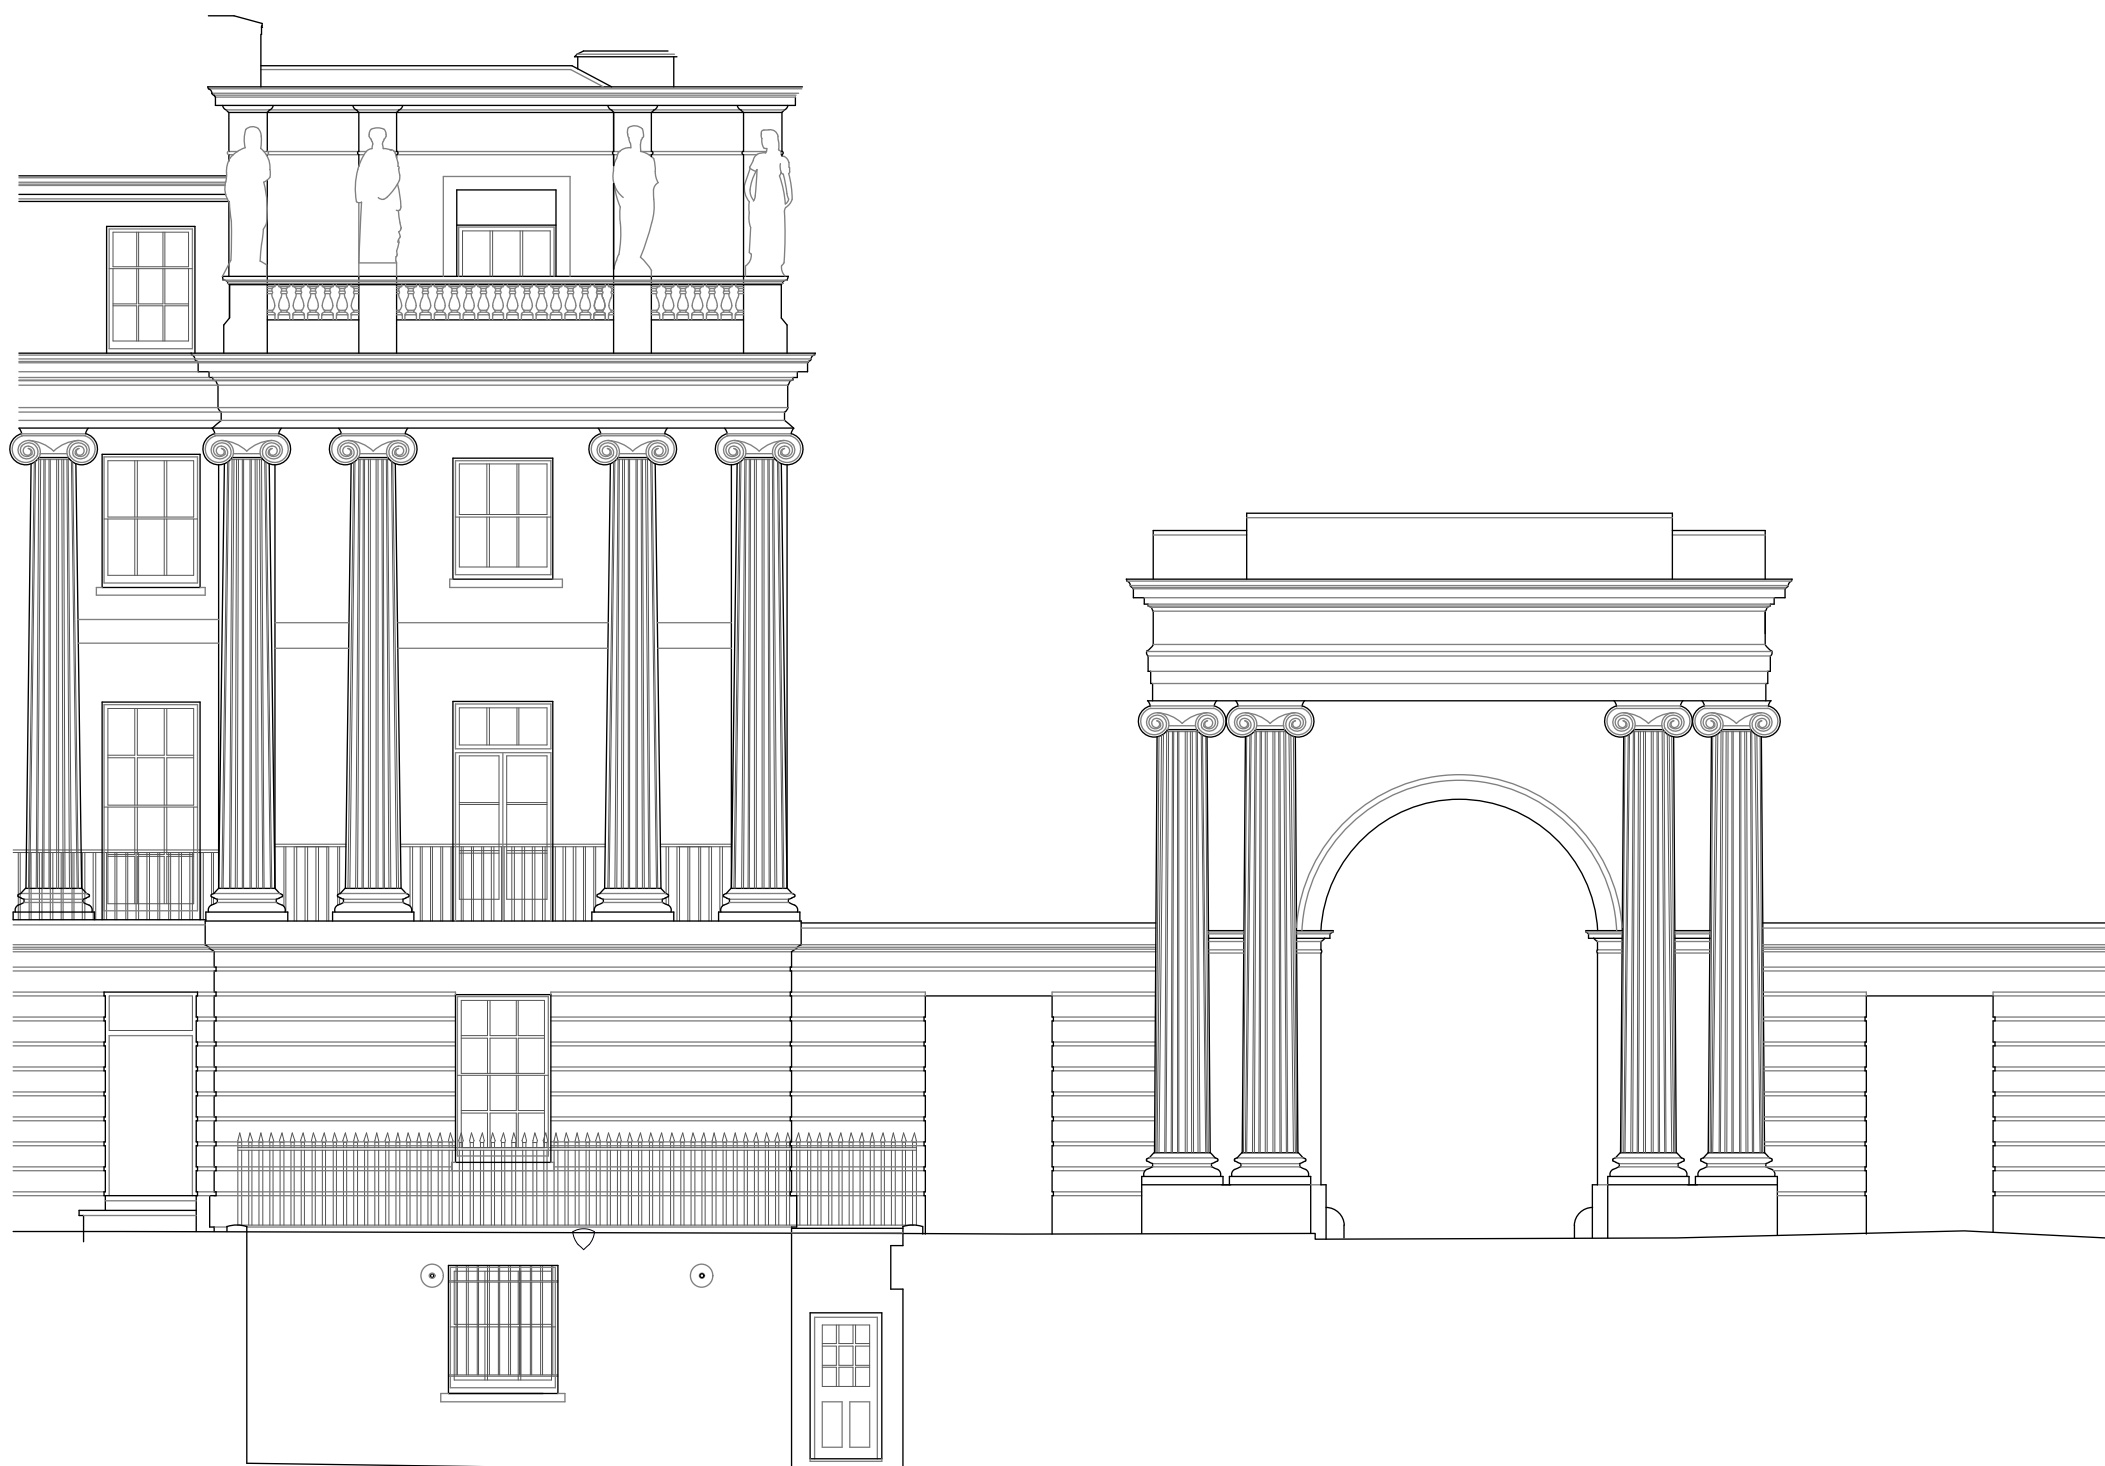

Datum: 33.00m.
Elevation 1.

 

Richard Mitzman architects llp

t: 020 7722 8525 Unit 1 Primrose Mews
f: 020 7449 0428 Sharpleshall Street
e: mail@richardmitzman.com London NW1 8YW

client

Cora & Co

project

**52 Cumberland Terrace
London NW1 4HJ**

drawing title

**Proposed Elevation 01
(As Existing)**

status

Planning

scale

1:100

drawn by

NE

date created

20.01.15

file reference

239-100-Bldg

drawing no.

239-DWG-117-01

revision

-


- Do not scale this drawing.
- All dimensions and levels to be checked on site.
- Discrepancies to be reported to Richard Mitzman Architects before proceeding.
- If in any doubt about information on this drawing contact Richard Mitzman Architects.

Revisions

- 10.03.15 PLANNING SUBMISSION



Datum: 33.00m.
Elevation 2.

 

Richard Mitzman architects llp

t: 020 7722 8525 Unit 1 Primrose Mews
f: 020 7449 0428 Sharpleshall Street
e: mail@richardmitzman.com London NW1 8YW

client

Cora & Co

project

**52 Cumberland Terrace
London NW1 4HJ**

drawing title

**Proposed Elevation 02
(As Existing)**

status

Planning

scale

1:100

drawn by

NE

date created

20.01.15

file reference

239-100-Bldg

drawing no.

239-DWG-118-02

revision

-

© This drawing is the property of Richard Mitzman Architects
No disclosure or copy of it may be made without the written permission of Richard Mitzman Architects.


- Do not scale this drawing.
- All dimensions and levels to be checked on site.
- Discrepancies to be reported to Richard Mitzman Architects before proceeding.
- If in any doubt about information on this drawing contact Richard Mitzman Architects.

Revisions

- 10.03.15 PLANNING SUBMISSION



Datum: 33.00m.
Elevation 3.

 

Richard Mitzman architects llp

t: 020 7722 8525 Unit 1 Primrose Mews
f: 020 7449 0428 Sharpleshall Street
e: mail@richardmitzman.com London NW1 8YW

client

Cora & Co

project

**52 Cumberland Terrace
London NW1 4HJ**

drawing title

**Proposed Elevation 03
(As Existing)**

status

Planning

scale

1:100

drawn by

NE

date created

20.01.15

file reference

239-100-Bldg

drawing no.

239-DWG-119-03


revision

-

- Do not scale this drawing.
- All dimensions and levels to be checked on site.
- Discrepancies to be reported to Richard Mitzman Architects before proceeding.
- If in any doubt about information on this drawing contact Richard Mitzman Architects.

Revisions

- 10.03.15 PLANNING SUBMISSION

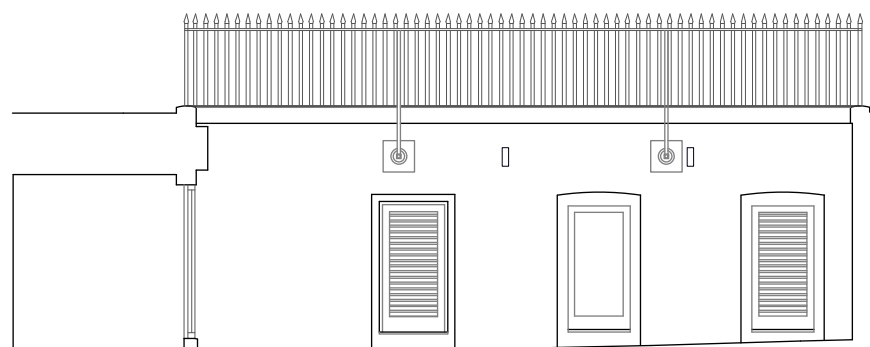

Datum: 33.00m.
Section H.

Richard Mitzman architects llp

t: 020 7722 8525 Unit 1 Primrose Mews
f: 020 7449 0428 Sharpleshall Street
e: mail@richardmitzman.com London NW1 8YW

client

Cora & Co

project

**52 Cumberland Terrace
London NW1 4HJ**

drawing title

**Proposed Elevation HH
(As Existing)**

status

Planning

scale

1:100

drawn by

NE

date created

20.01.15

file reference


239-100-Bldg

drawing no.

239-DWG-120-HH

revision


-

 


- Do not scale this drawing.
- All dimensions and levels to be checked on site.
- Discrepancies to be reported to Richard Mitzman Architects before proceeding.
- If in any doubt about information on this drawing contact Richard Mitzman Architects.

Revisions

- 10.03.15 PLANNING SUBMISSION

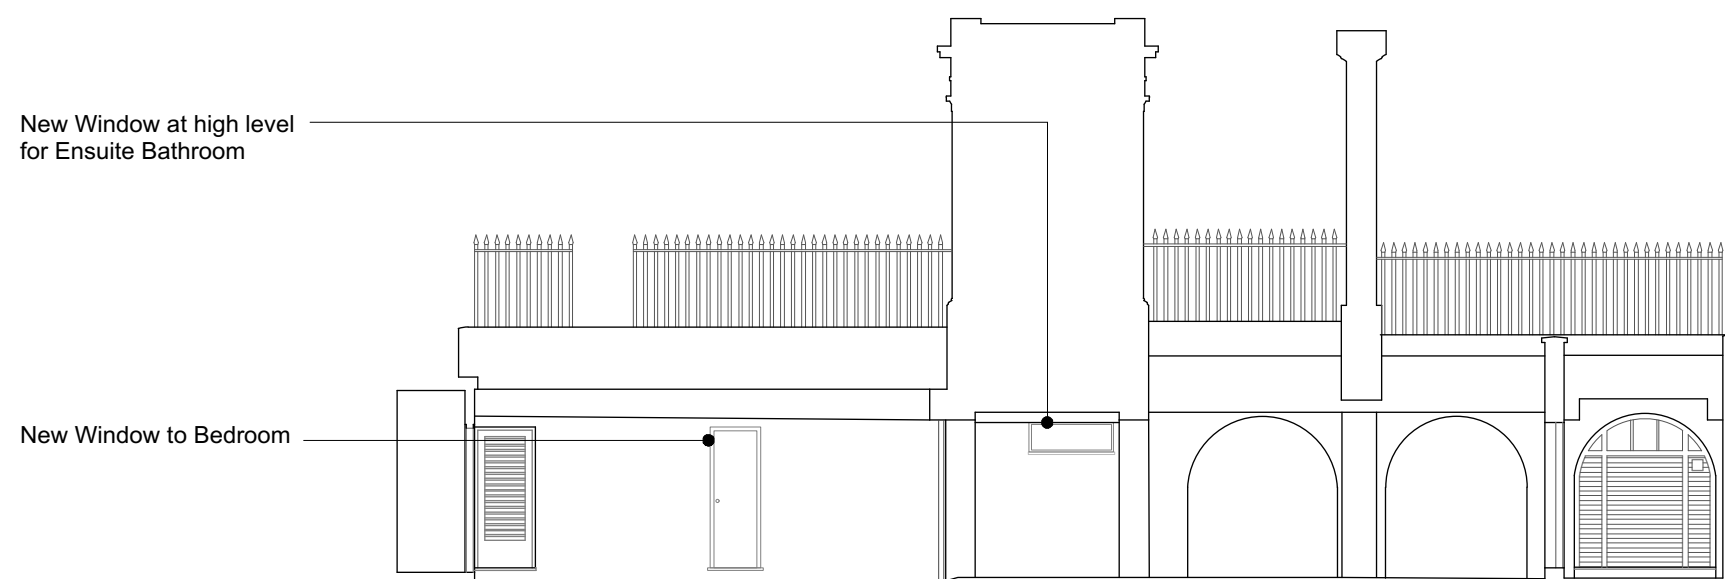

Datum: 33.00m.
Section K.

 

Richard Mitzman architects llp

t: 020 7722 8525 Unit 1 Primrose Mews
f: 020 7449 0428 Sharpleshall Street
e: mail@richardmitzman.com London NW1 8YW

client

Cora & Co

project

**52 Cumberland Terrace
London NW1 4HJ**

drawing title

Proposed Elevation KK

status

Planning

scale

1:100

drawn by

NE

date created

20.01.15

file reference

239-100-Bldg

drawing no.

239-DWG-121-KK

revision

-