
 


- Do not scale this drawing.
- All dimensions and levels to be checked on site.
- Discrepancies to be reported to Richard Mitzman Architects before proceeding.
- If in any doubt about information on this drawing contact Richard Mitzman Architects.

Revisions

- 10.03.15 PLANNING SUBMISSION

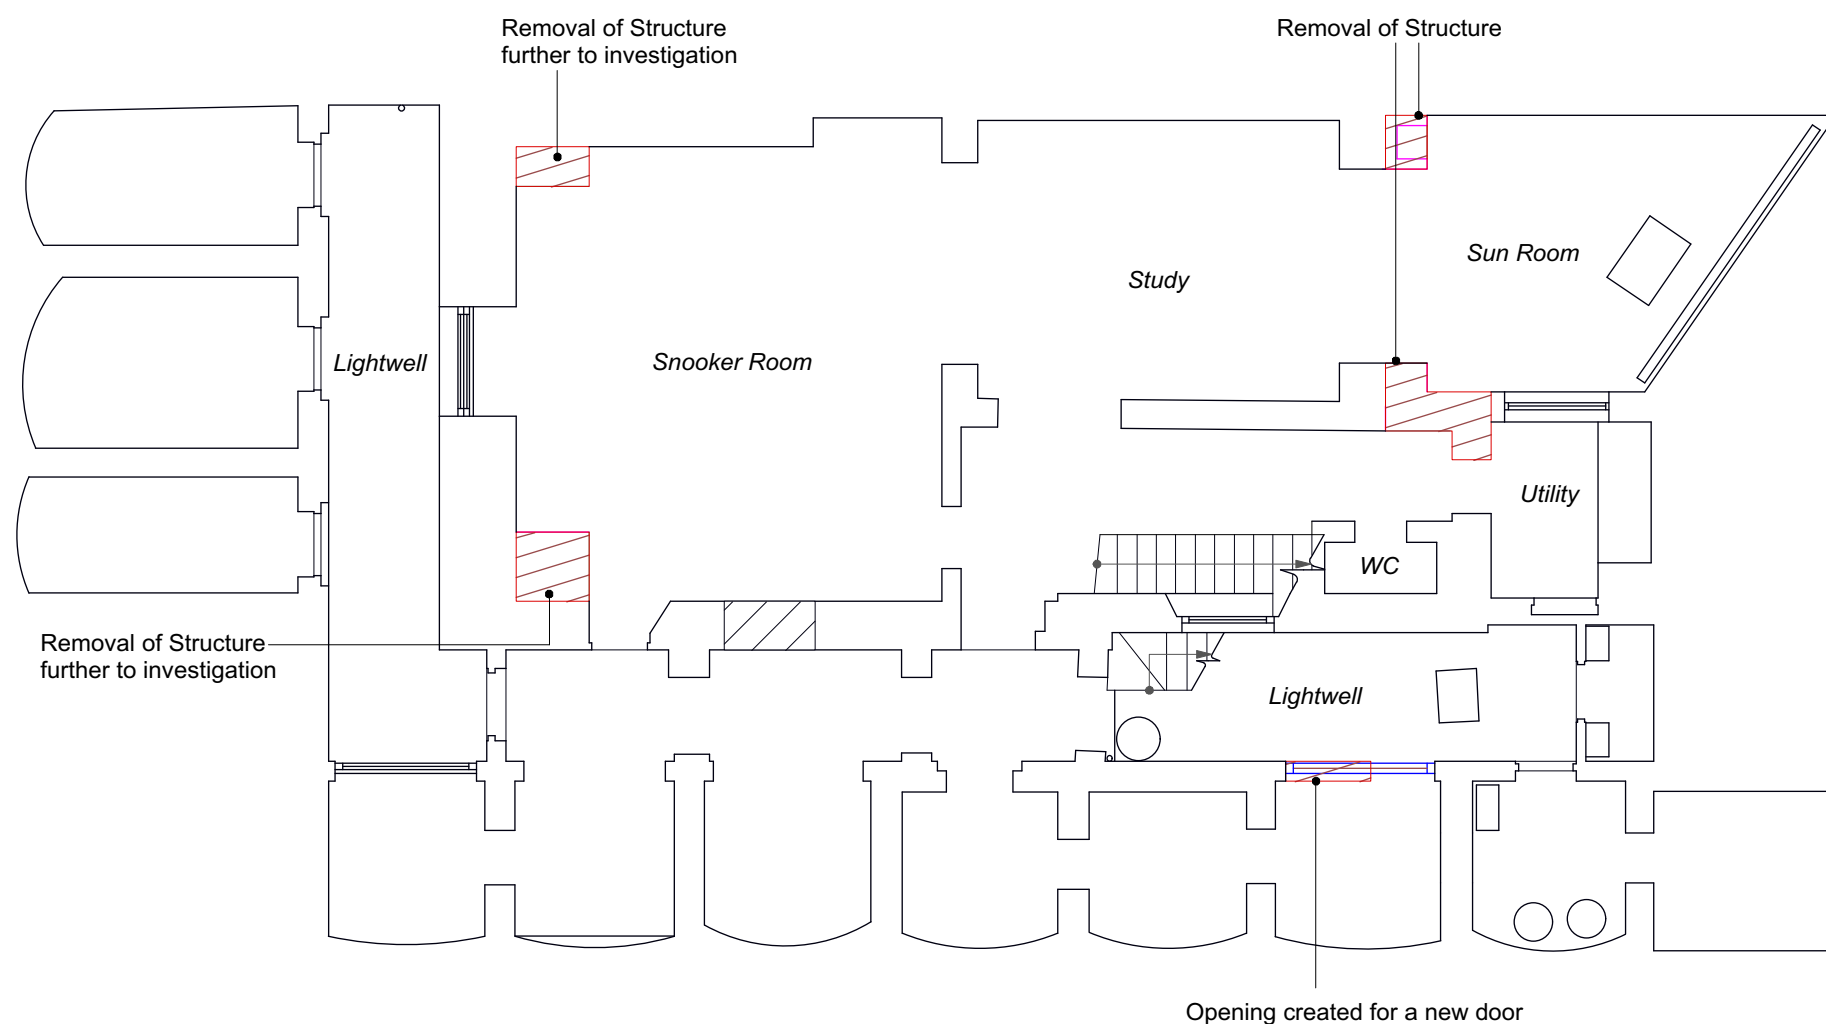

Richard Mitzman architects llp

t: 020 7722 8525 Unit 1 Primrose Mews
 f: 020 7449 0428 Sharpleshall Street
 e: mail@richardmitzman.com London NW1 8YW

client

Cora & Co

project

52 Cumberland Terrace
 London NW1 4HJ

drawing title

Proposed Lower Ground Plan
 DEMO

status

Planning

scale

1:100

drawn by

NE

date created

20.01.15

file reference

239-100-Bldg

drawing no.

239-DWG-050-LG

revision


-

1 Lower Ground Floor Plan


Scale 1:100

- Do not scale this drawing.
- All dimensions and levels to be checked on site.
- Discrepancies to be reported to Richard Mitzman Architects before proceeding.
- If in any doubt about information on this drawing contact Richard Mitzman Architects.

Revisions
- 10.03.15 PLANNING SUBMISSION

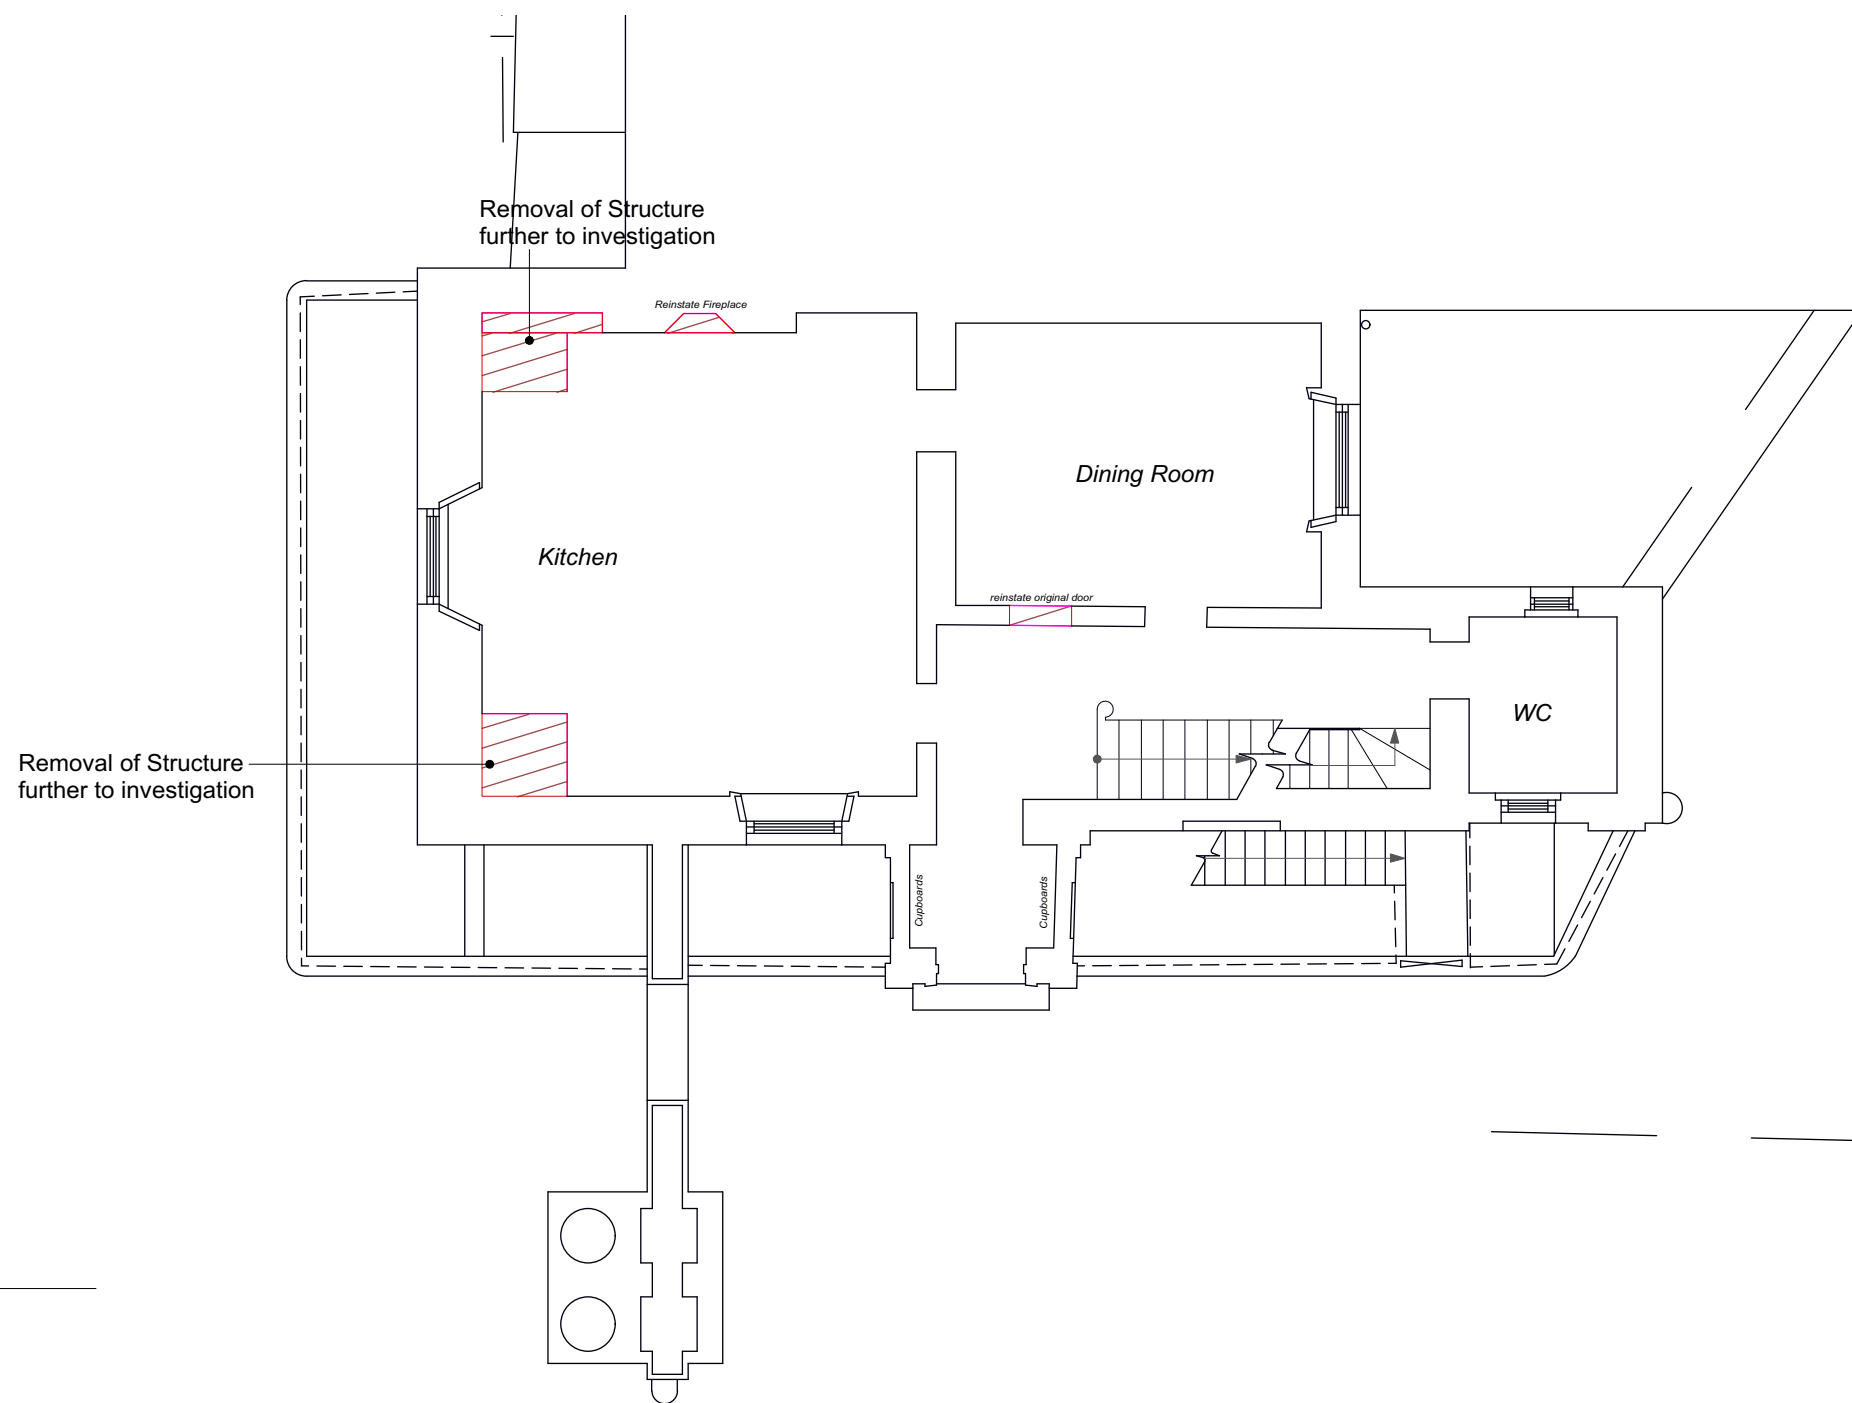

 REMOVAL OF NON-ORIGINAL STRUCTURE

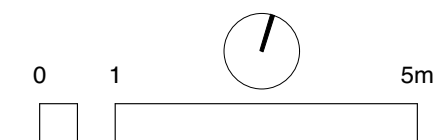

Richard Mitzman architects llp

t: 020 7722 8525 Unit 1 Primrose Mews
f: 020 7449 0428 Sharpleshall Street
e: mail@richardmitzman.com London NW1 8YW

client
Cora & Co

project
**52 Cumberland Terrace
London NW1 4HJ**

drawing title
**Proposed Ground Floor Plan
DEMO**

status
Planning

scale 1:100 drawn by NE

date created 20.01.15 file reference 239-100-Bldg



drawing no. 239-DWG-051-00 revision -

1 **Ground Floor Plan**
Scale 1:100

- Do not scale this drawing.
- All dimensions and levels to be checked on site.
- Discrepancies to be reported to Richard Mitzman Architects before proceeding.
- If in any doubt about information on this drawing contact Richard Mitzman Architects.

Revisions

- 10.03.15 PLANNING SUBMISSION

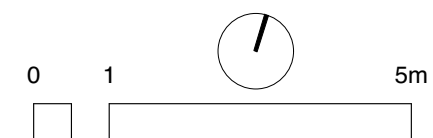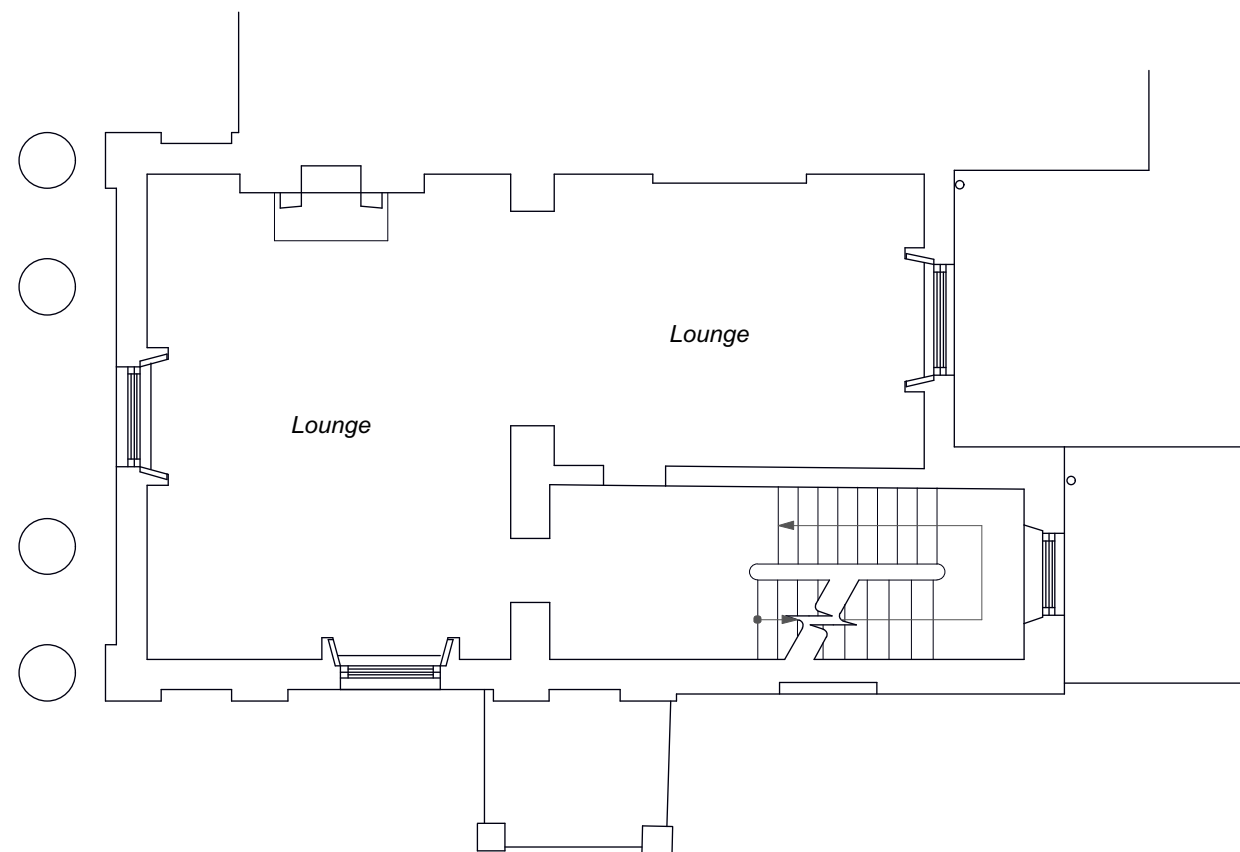

Richard Mitzman architects llp

t: 020 7722 8525 Unit 1 Primrose Mews
f: 020 7449 0428 Sharpleshall Street
e: mail@richardmitzman.com London NW1 8YW

client

Cora & Co

project

**52 Cumberland Terrace
London NW1 4HJ**

drawing title

**Proposed First Floor Plan
DEMO**

status

Planning

scale

1:100

drawn by

NE

date created

20.01.15

file reference

239-100-Bldg

drawing no.

239-DWG-052-01

revision



-

1 First Floor Plan
Scale 1:100

- Do not scale this drawing.
- All dimensions and levels to be checked on site.
- Discrepancies to be reported to Richard Mitzman Architects before proceeding.
- If in any doubt about information on this drawing contact Richard Mitzman Architects.

Revisions

- 10.03.15 PLANNING SUBMISSION

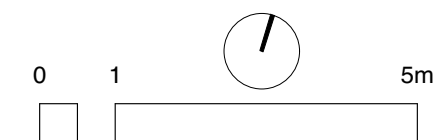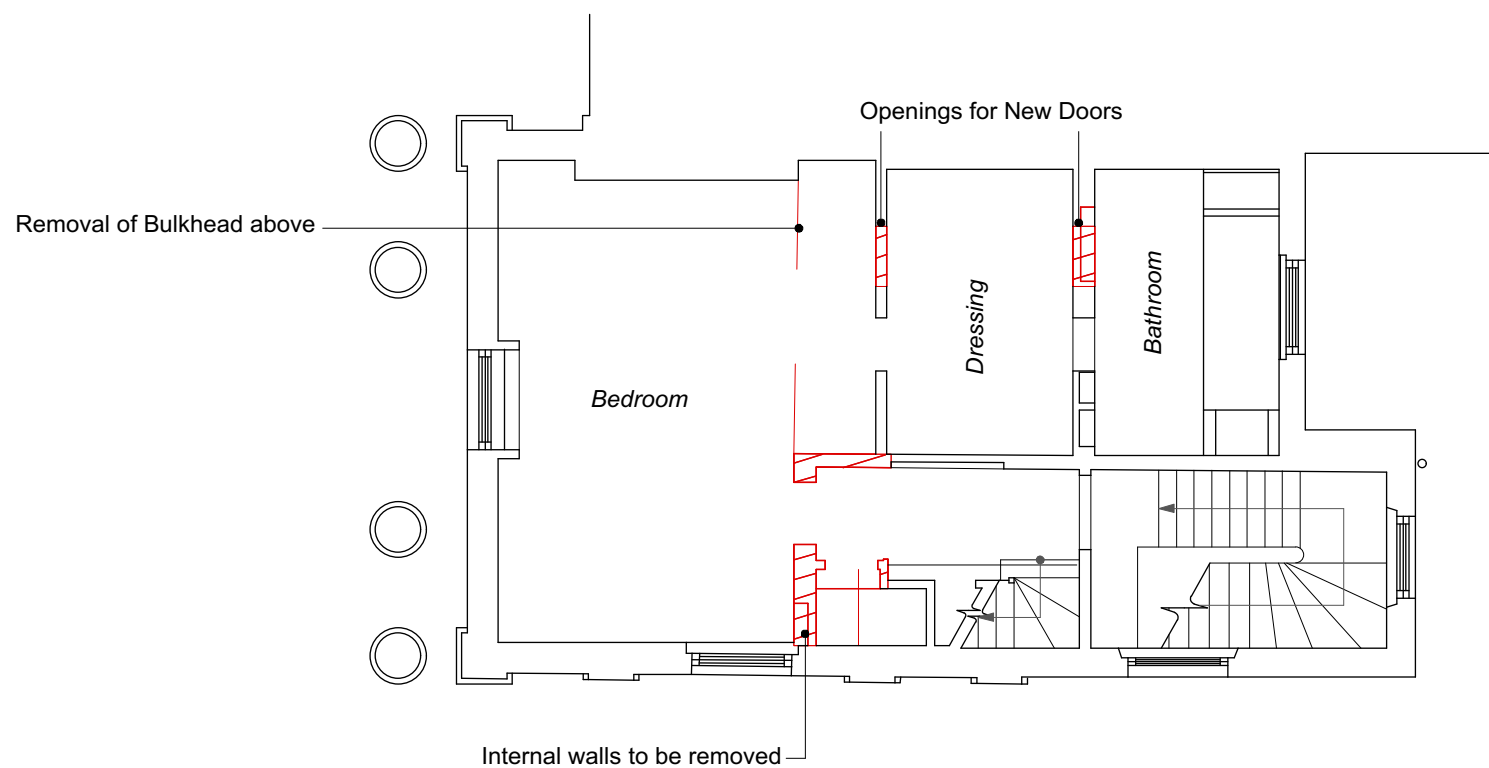

Richard Mitzman architects llp

t: 020 7722 8525 Unit 1 Primrose Mews
 f: 020 7449 0428 Sharpleshall Street
 e: mail@richardmitzman.com London NW1 8YW

client

Cora & Co

project

**52 Cumberland Terrace
 London NW1 4HJ**

drawing title

**Proposed Second Floor Plan
 DEMO**

status

Planning

scale

1:100

drawn by

NE

date created

20.01.15

file reference

239-100-Bldg

drawing no.

239-DWG-053-02



revision

-

1 Second Floor Plan
 Scale 1:100

- Do not scale this drawing.
- All dimensions and levels to be checked on site.
- Discrepancies to be reported to Richard Mitzman Architects before proceeding.
- If in any doubt about information on this drawing contact Richard Mitzman Architects.

Revisions	
-	10.03.15 PLANNING SUBMISSION
A	02.04.15 Revision to Planning- Rooflight kept as Existing

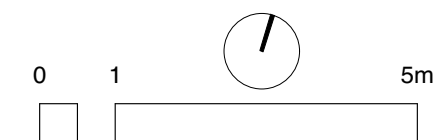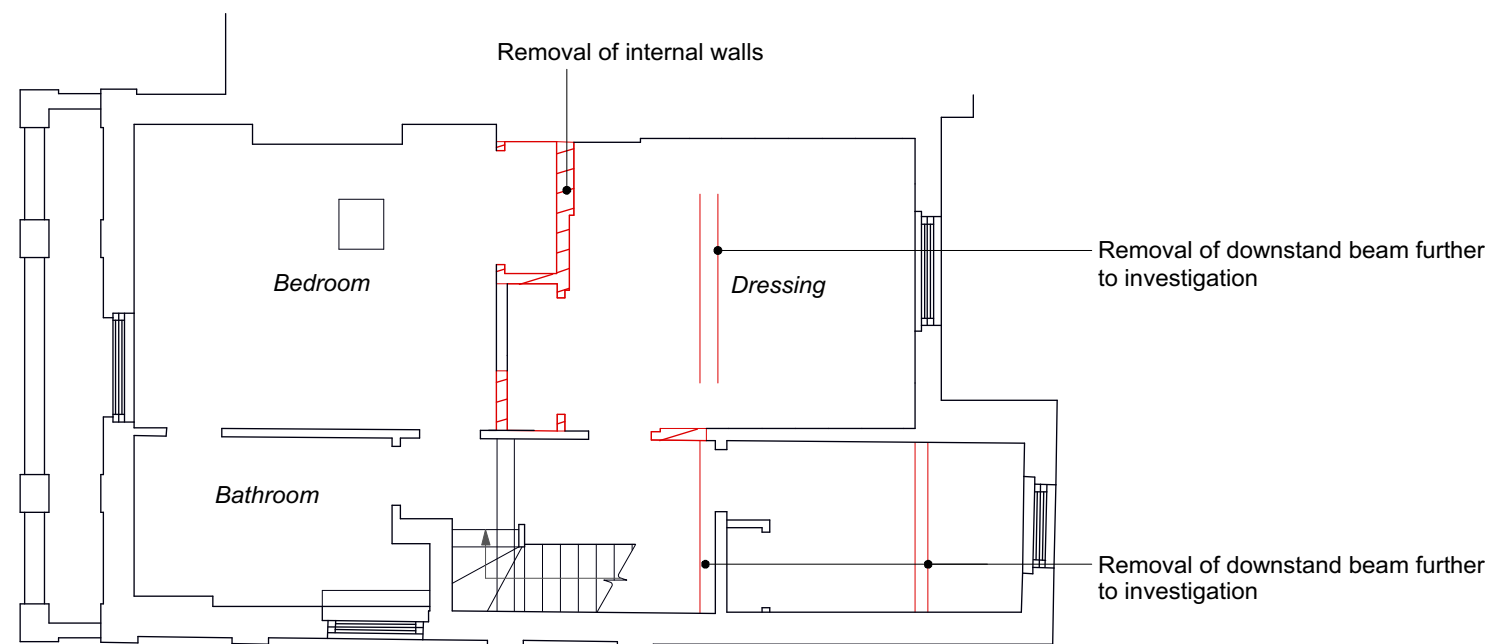

Richard Mitzman architects llp

t: 020 7722 8525 Unit 1 Primrose Mews
f: 020 7449 0428 Sharpleshall Street
e: mail@richardmitzman.com London NW1 8YW

client
Corá & Co

project
**52 Cumberland Terrace
London NW1 4HJ**

drawing title
**Proposed Third Floor Plan
DEMO**

status
Planning

scale
1:100

drawn by
NE

date created
20.01.15

file reference
239-100-Bldg

drawing no.
239-DWG-054-03

revision
A

1 Third Floor Plan
Scale 1:100