


Information contained within this drawing is the sole copyright of HODA Ltd. and is not to be reproduced without express permission. No implied license exists. This drawing not to be used for land transfer or valuation purposes. Do not scale from this drawing. All dimensions & levels are to be checked on site by the contractor. Issued for purposes indicated only. Drawing errors and omissions to be reported to the architect.


Notes

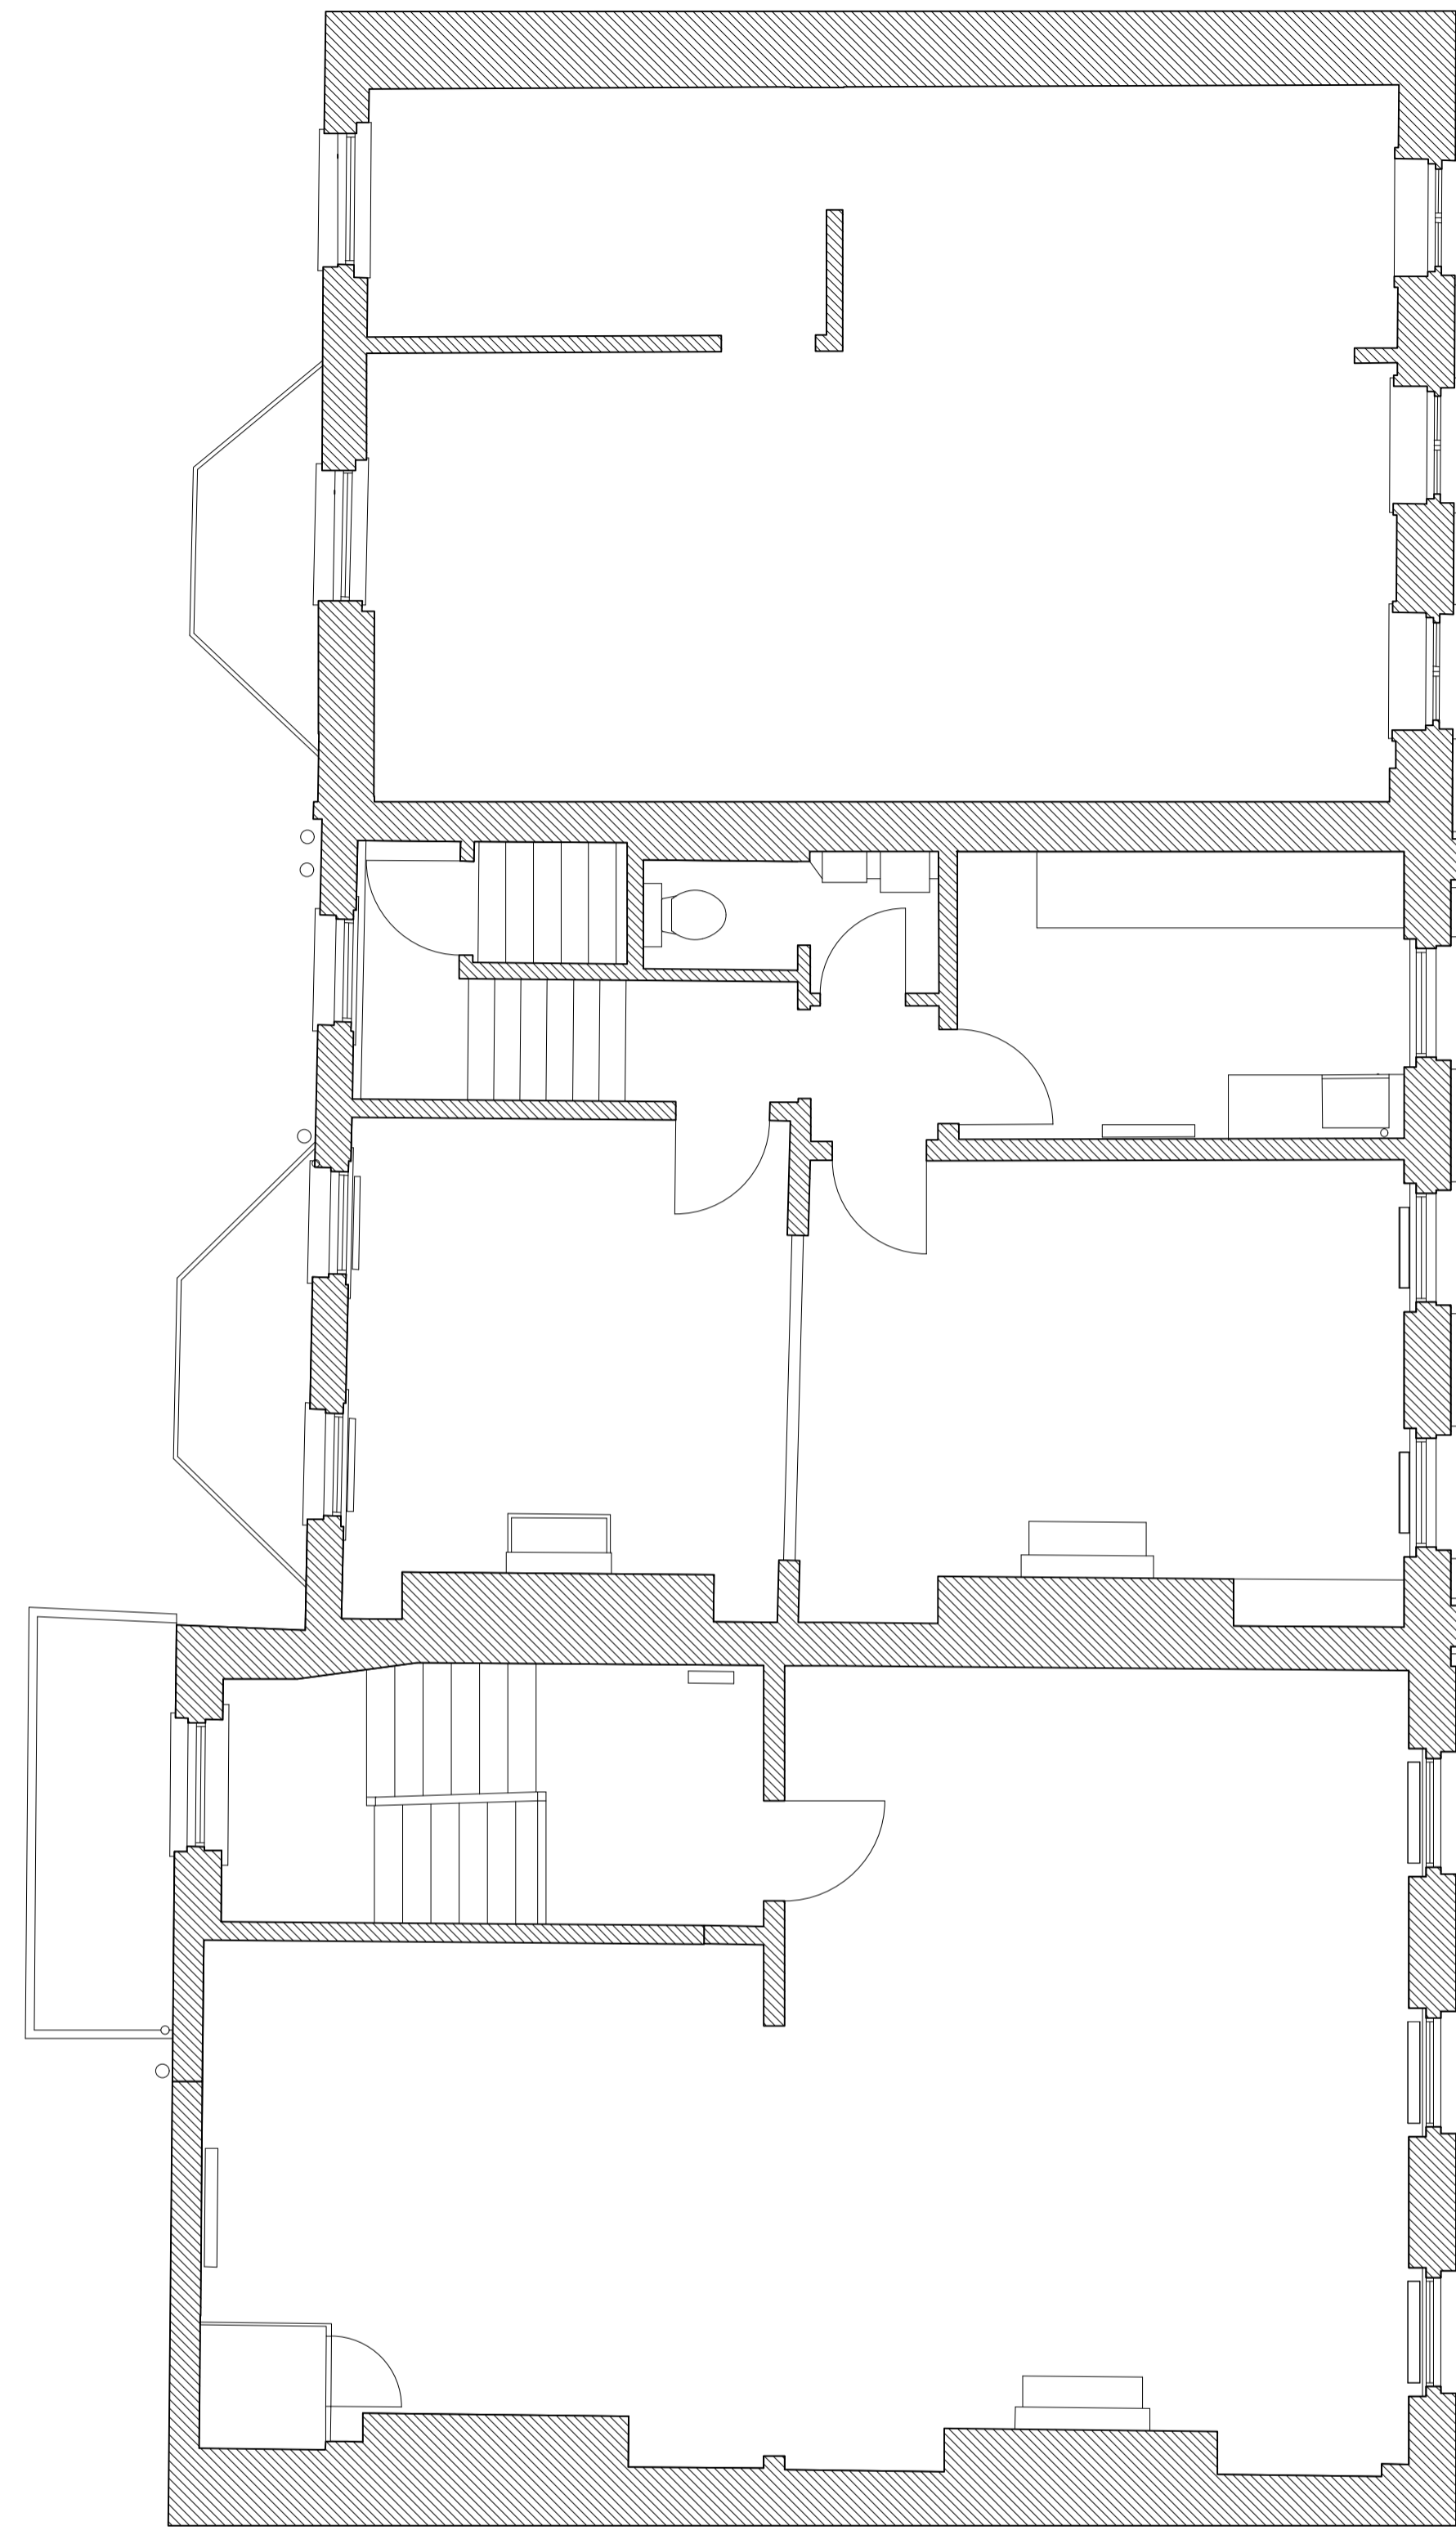

03 Third Floor Plan
Scale 1:50@A1, 1:100@A3

0m 1m 2m 5m 10m

Revisions

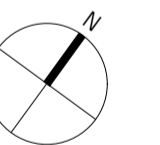

**HARPER
DOWNIE**
CREATIVE
ARCHITECTURE

Gate House
1 St John's Square
London EC1M 4DH

T +44 20 7490 7674
studio@harperdownie.com
www.harperdownie.com

Client
Holbud Investments

Project
61-65 Charlotte Street

Drawing Title
General Arrangement
Existing Second Floor & Roof Plan

Status
P - Planning

Scale
1:50 @A1/ 1:100 @A3

Drawn
Checked
Date
November '14

Drwg. No. & Revision
696-EXGA03-P1