


Information contained within this drawing is the sole copyright of HODA Ltd. and is not to be reproduced without express permission. No implied licence exists. This drawing not to be used for land transfer or valuation purposes. Do not scale from this drawing. All dimensions & levels are to be checked on site by the contractor. Issued for purposes indicated only. Drawing errors and omissions to be reported to the architect.

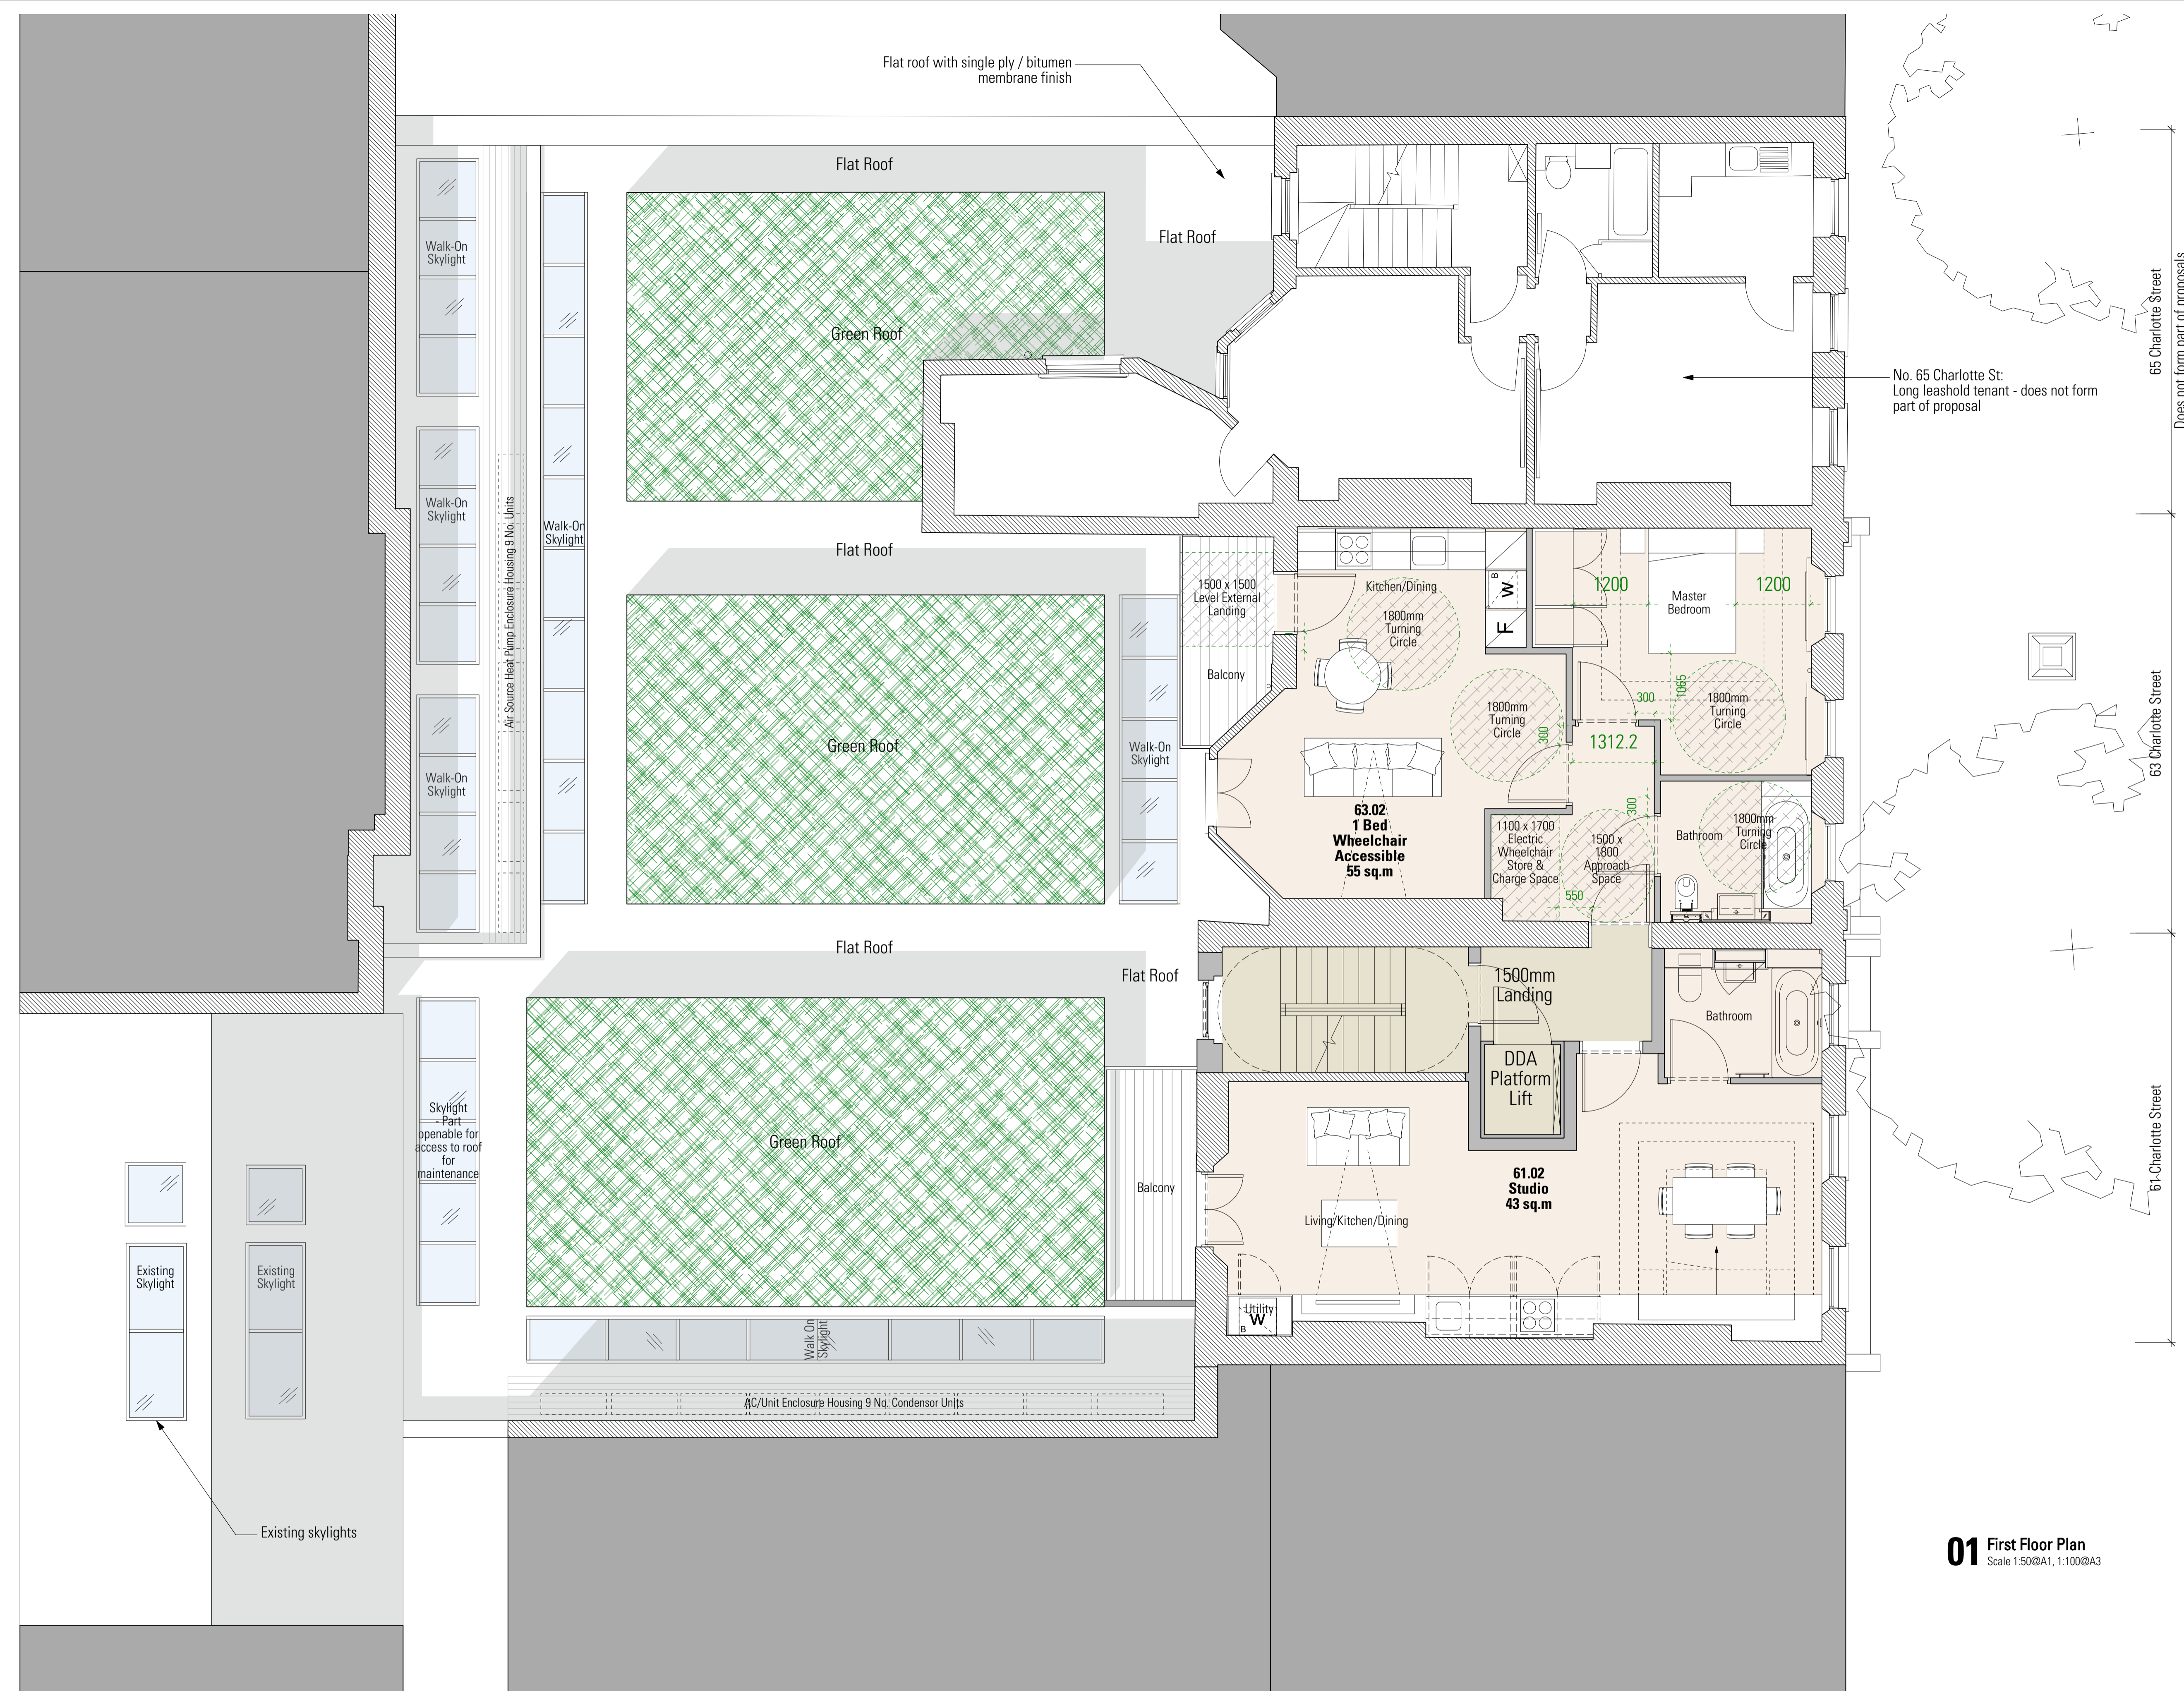

Notes

No. 65 Charlotte St. Long leasehold tenant - does not form part of proposal

65 Charlotte Street  
Does not form part of proposals

63 Charlotte Street

61 Charlotte Street

P1 12/2/15 Issued for Planning Application

Revisions

01 First Floor Plan  
Scale 1:50@A1, 1:100@A3

**HARPER DOWDIE**  
CREATIVE ARCHITECTURE

Gate House  
1 St John's Square  
London EC1M 4DH  
T +44 20 7490 7674  
studio@harperdowdie.com  
www.harperdowdie.com

Client: Holbud Investments

Project: 61-65 Charlotte Street

Drawing Title: General Arrangement Proposed First Floor Plan

Status: Planning	Drawn	Checked
Scale: 1:50 @A1/ 1:100 @A3	Date: Feb 2015	
Drwg. No. & Revision: 696-GA01-P1		

