

No.	Description	Date


BURKE RICKARDS
 31 Aztec Hill Plymouth, PL1 3J1 T 01752 266111
 www.burke-rickards.co.uk

Client: **LEANGLADE LTD**
 Job Ref: **3-11 EYRE STREET HILL CONVERSION**
 Title: **LG Floor Plan - Lifetime Homes**

Drawn by: CP
 Date: OCT 14
 Chkd by: Checker

Project number: 2156
 Scale: 1:100
 Paper: A3

2003/2015 12:44:37

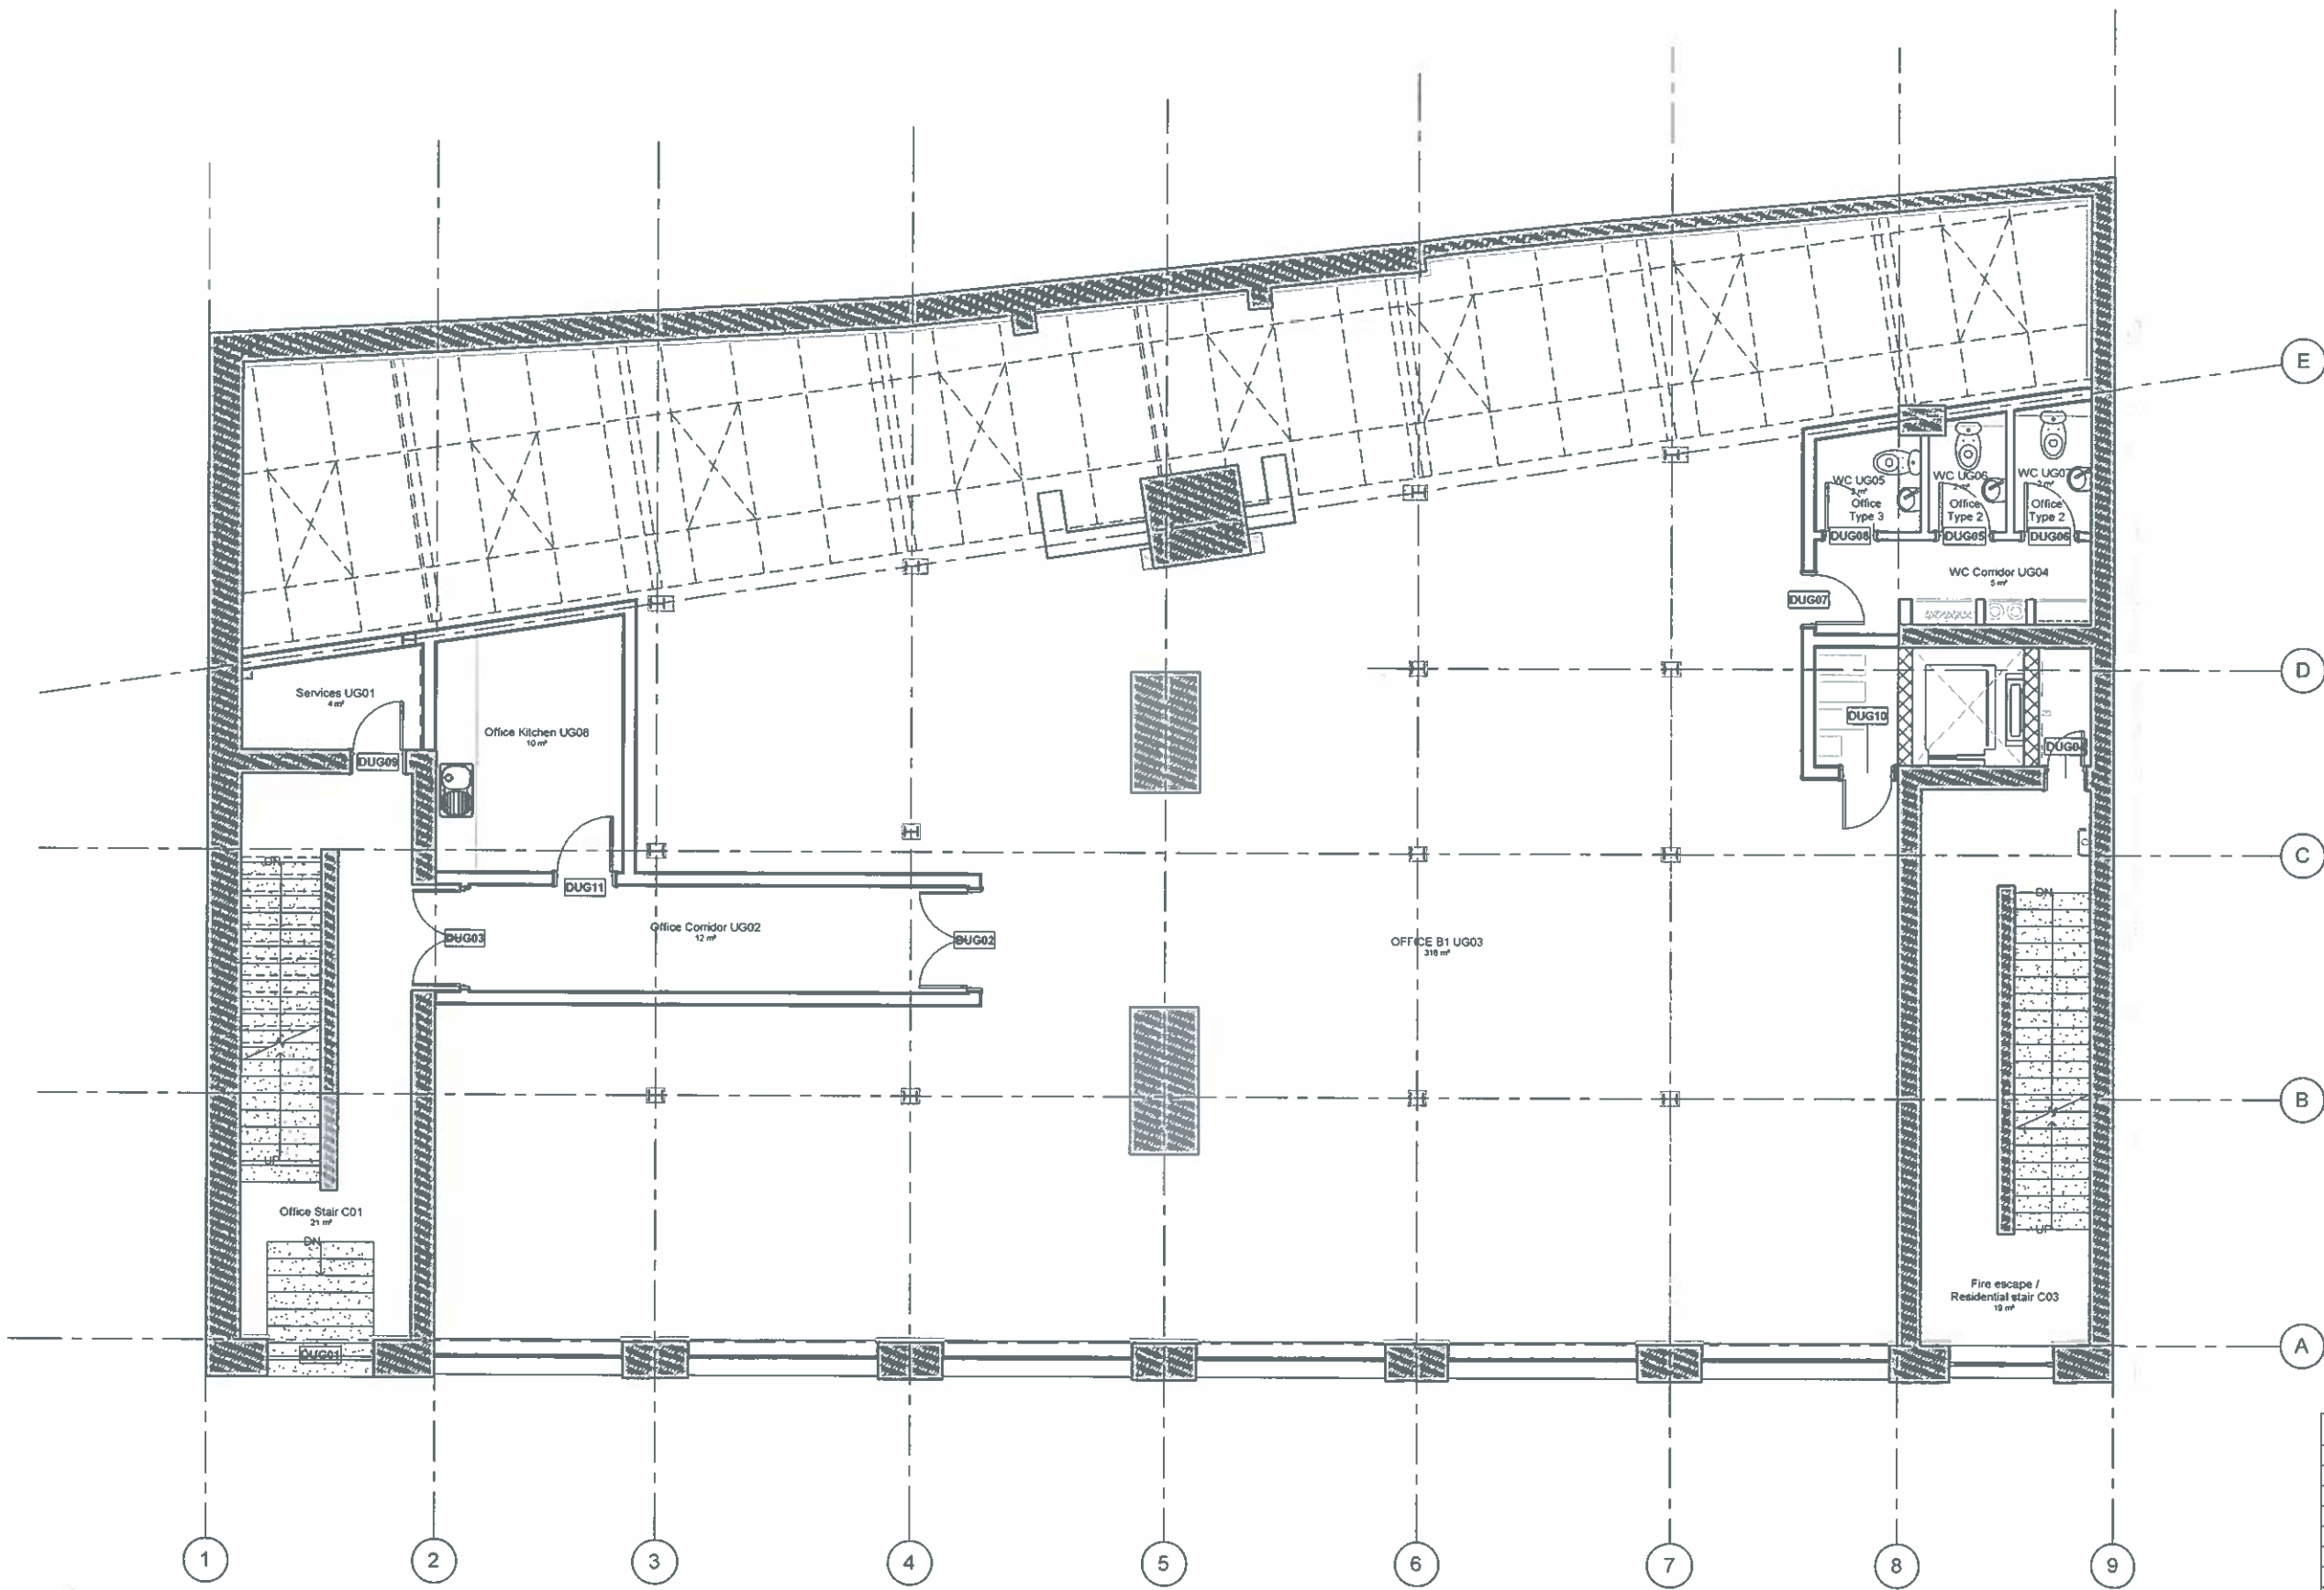

No.	Description	Date
1	Modifications as agreed	02/10/14

BURKE RICKHARDS
 91 North Hill Plymouth PL1 6JJ T (01752) 256111
 www.burkerickhards.co.uk

Client: **LEANGLADE LTD**
 Job Ref: **3-11 EYRE STREET HILL CONVERSION**
 Title: **UG Floor Plan - Lifetime Homes**


Drawn by: CP
 Date: OCT 14
 Chkd by: Checker

Project number: **2156**
 Scale: 1:100
 Paper: A3

2003/2015 12:44:40

2156
 361

Chartered Architects • Licensed Consultants • Project Managers • Cost Consultants

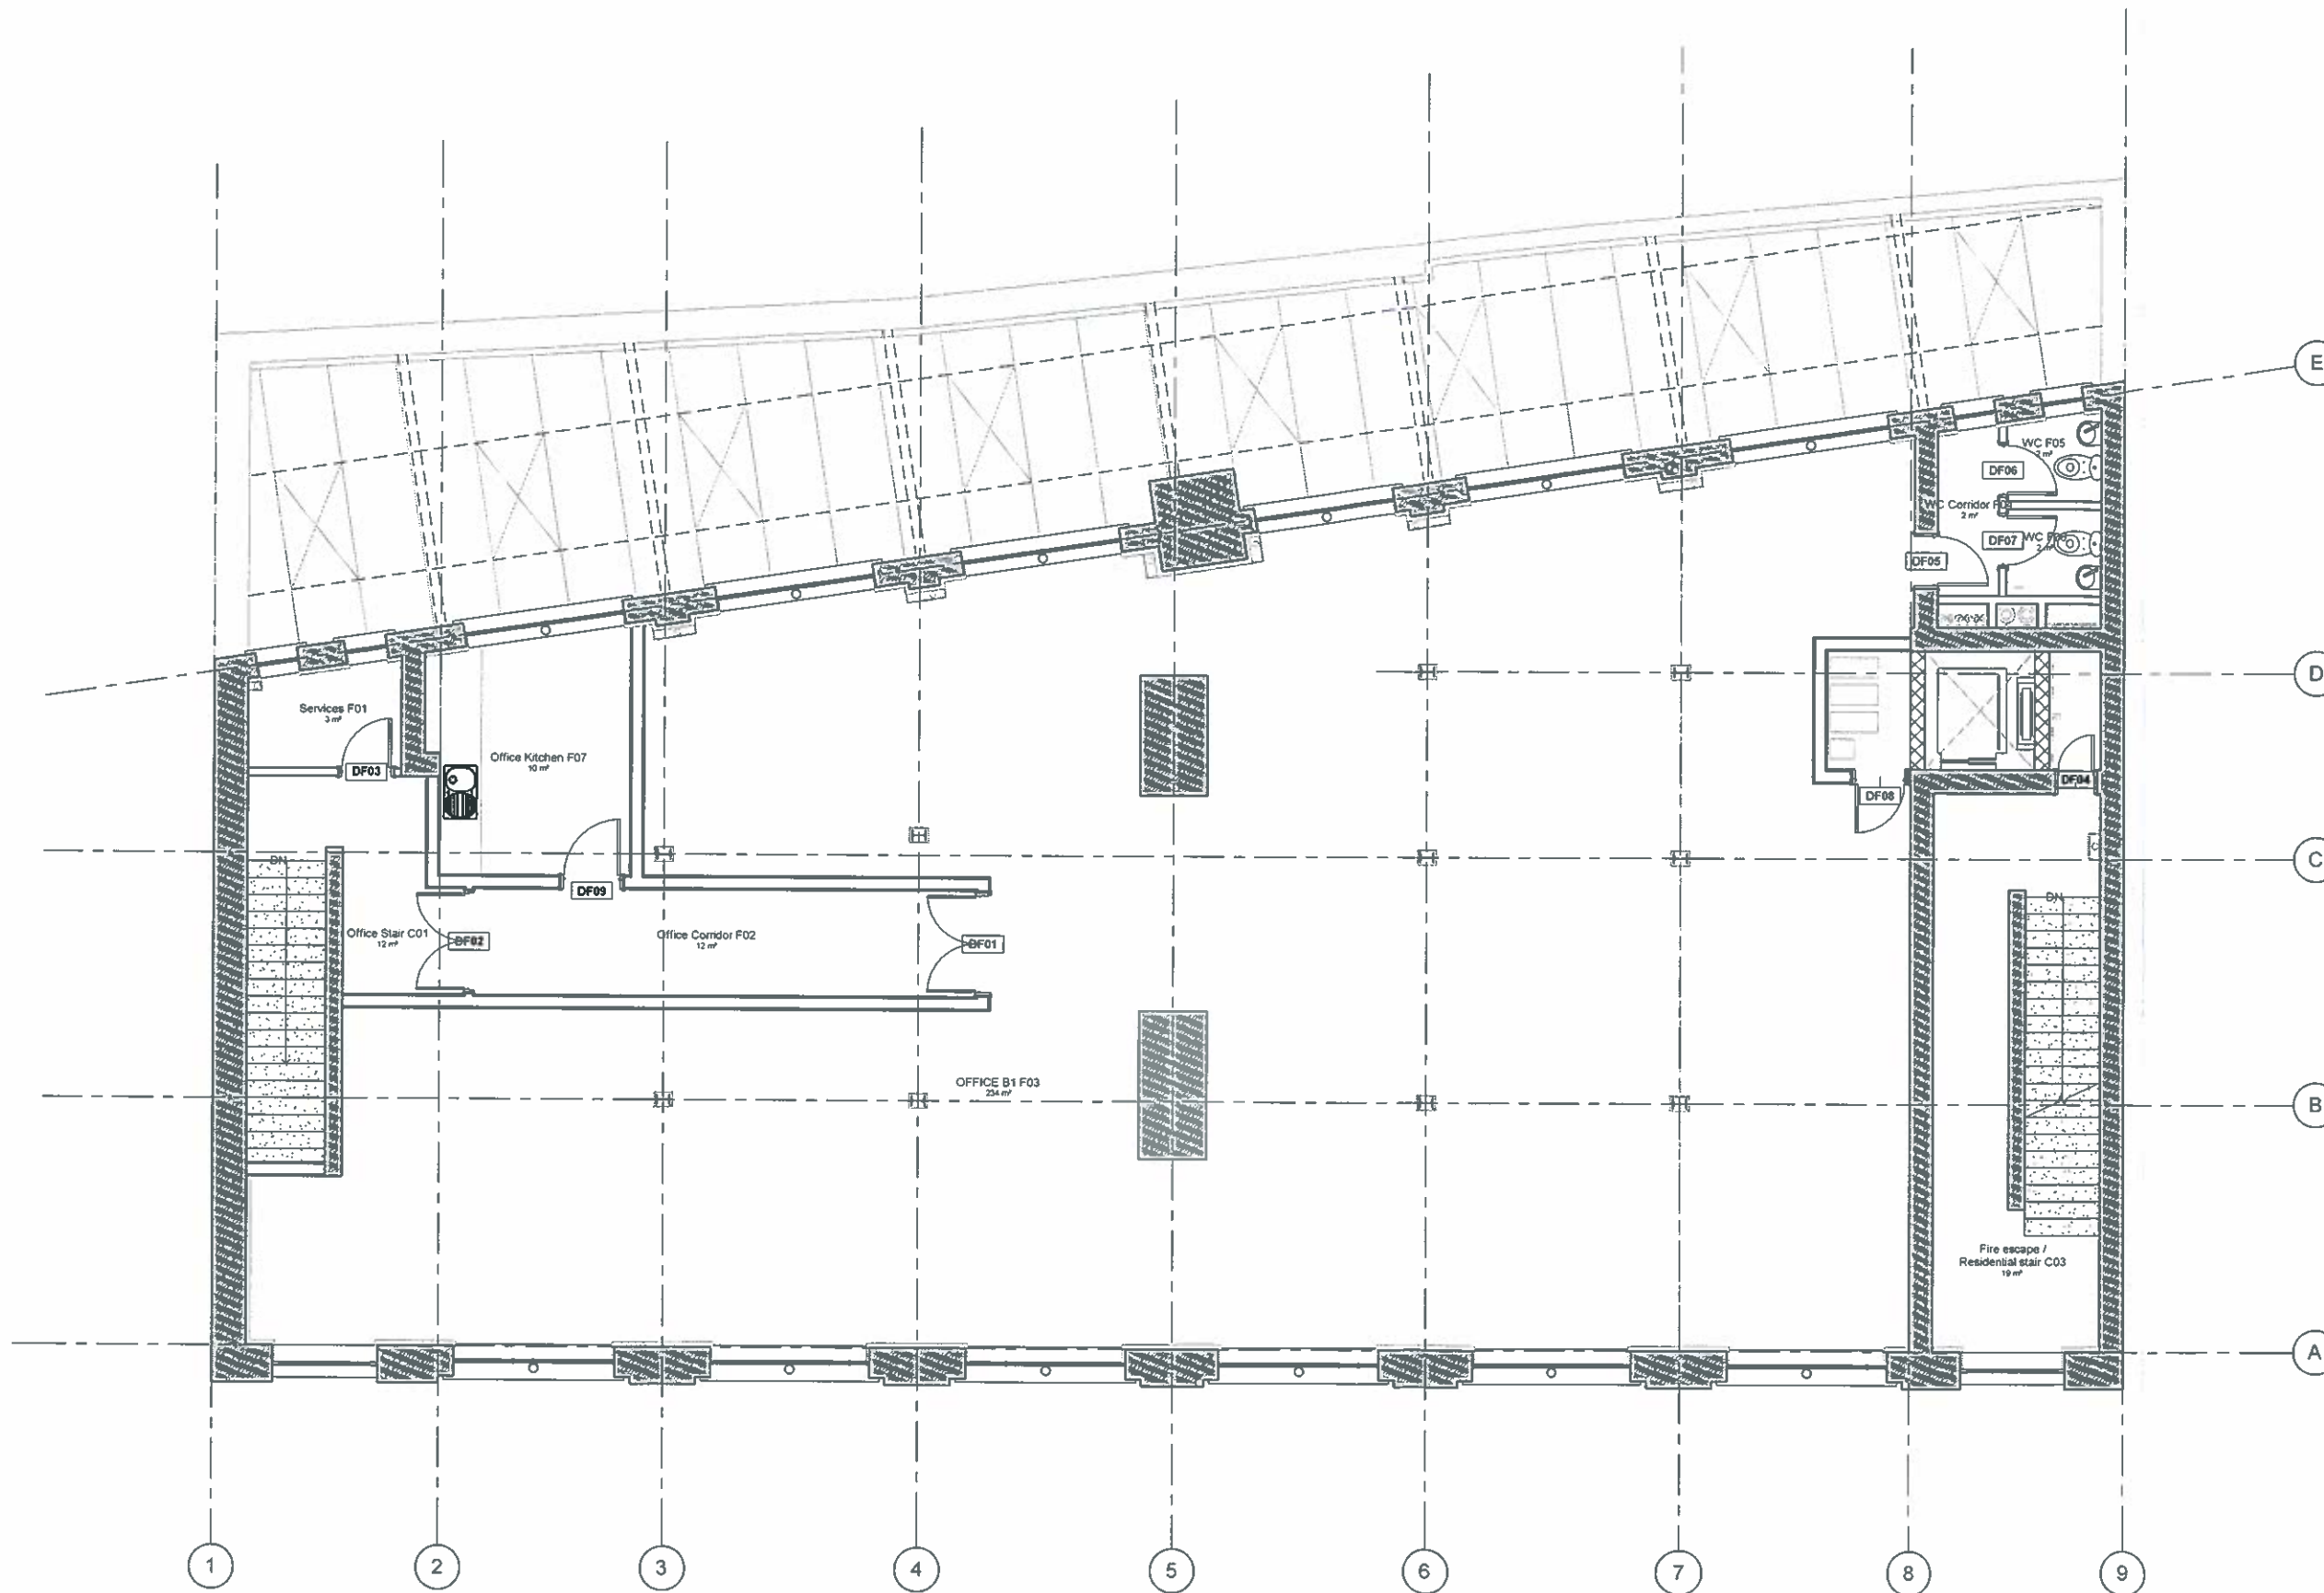

No.	Description	Date
1	Modifications as agreed	02/10/14


BURKE RICKARDS
 31 North Hill Plymouth PL1 3JZ T (01752) 285111
 www.burke-rickards.co.uk

Client: **LEANGLADE LTD**
 Job Ref: **3-11 EYRE STREET HILL CONVERSION**
 Title: **First Floor Plan - Lifetime Homes**

Drawn by: CP Project number: **2156**
 Date: OCT 14 Scale: 1:100
 Chkd by: Checker Paper: A3 **362**

20/03/2015 12:44:42

• Chartered Architects • Licensed Consultants • Project Managers • Civil Consultants

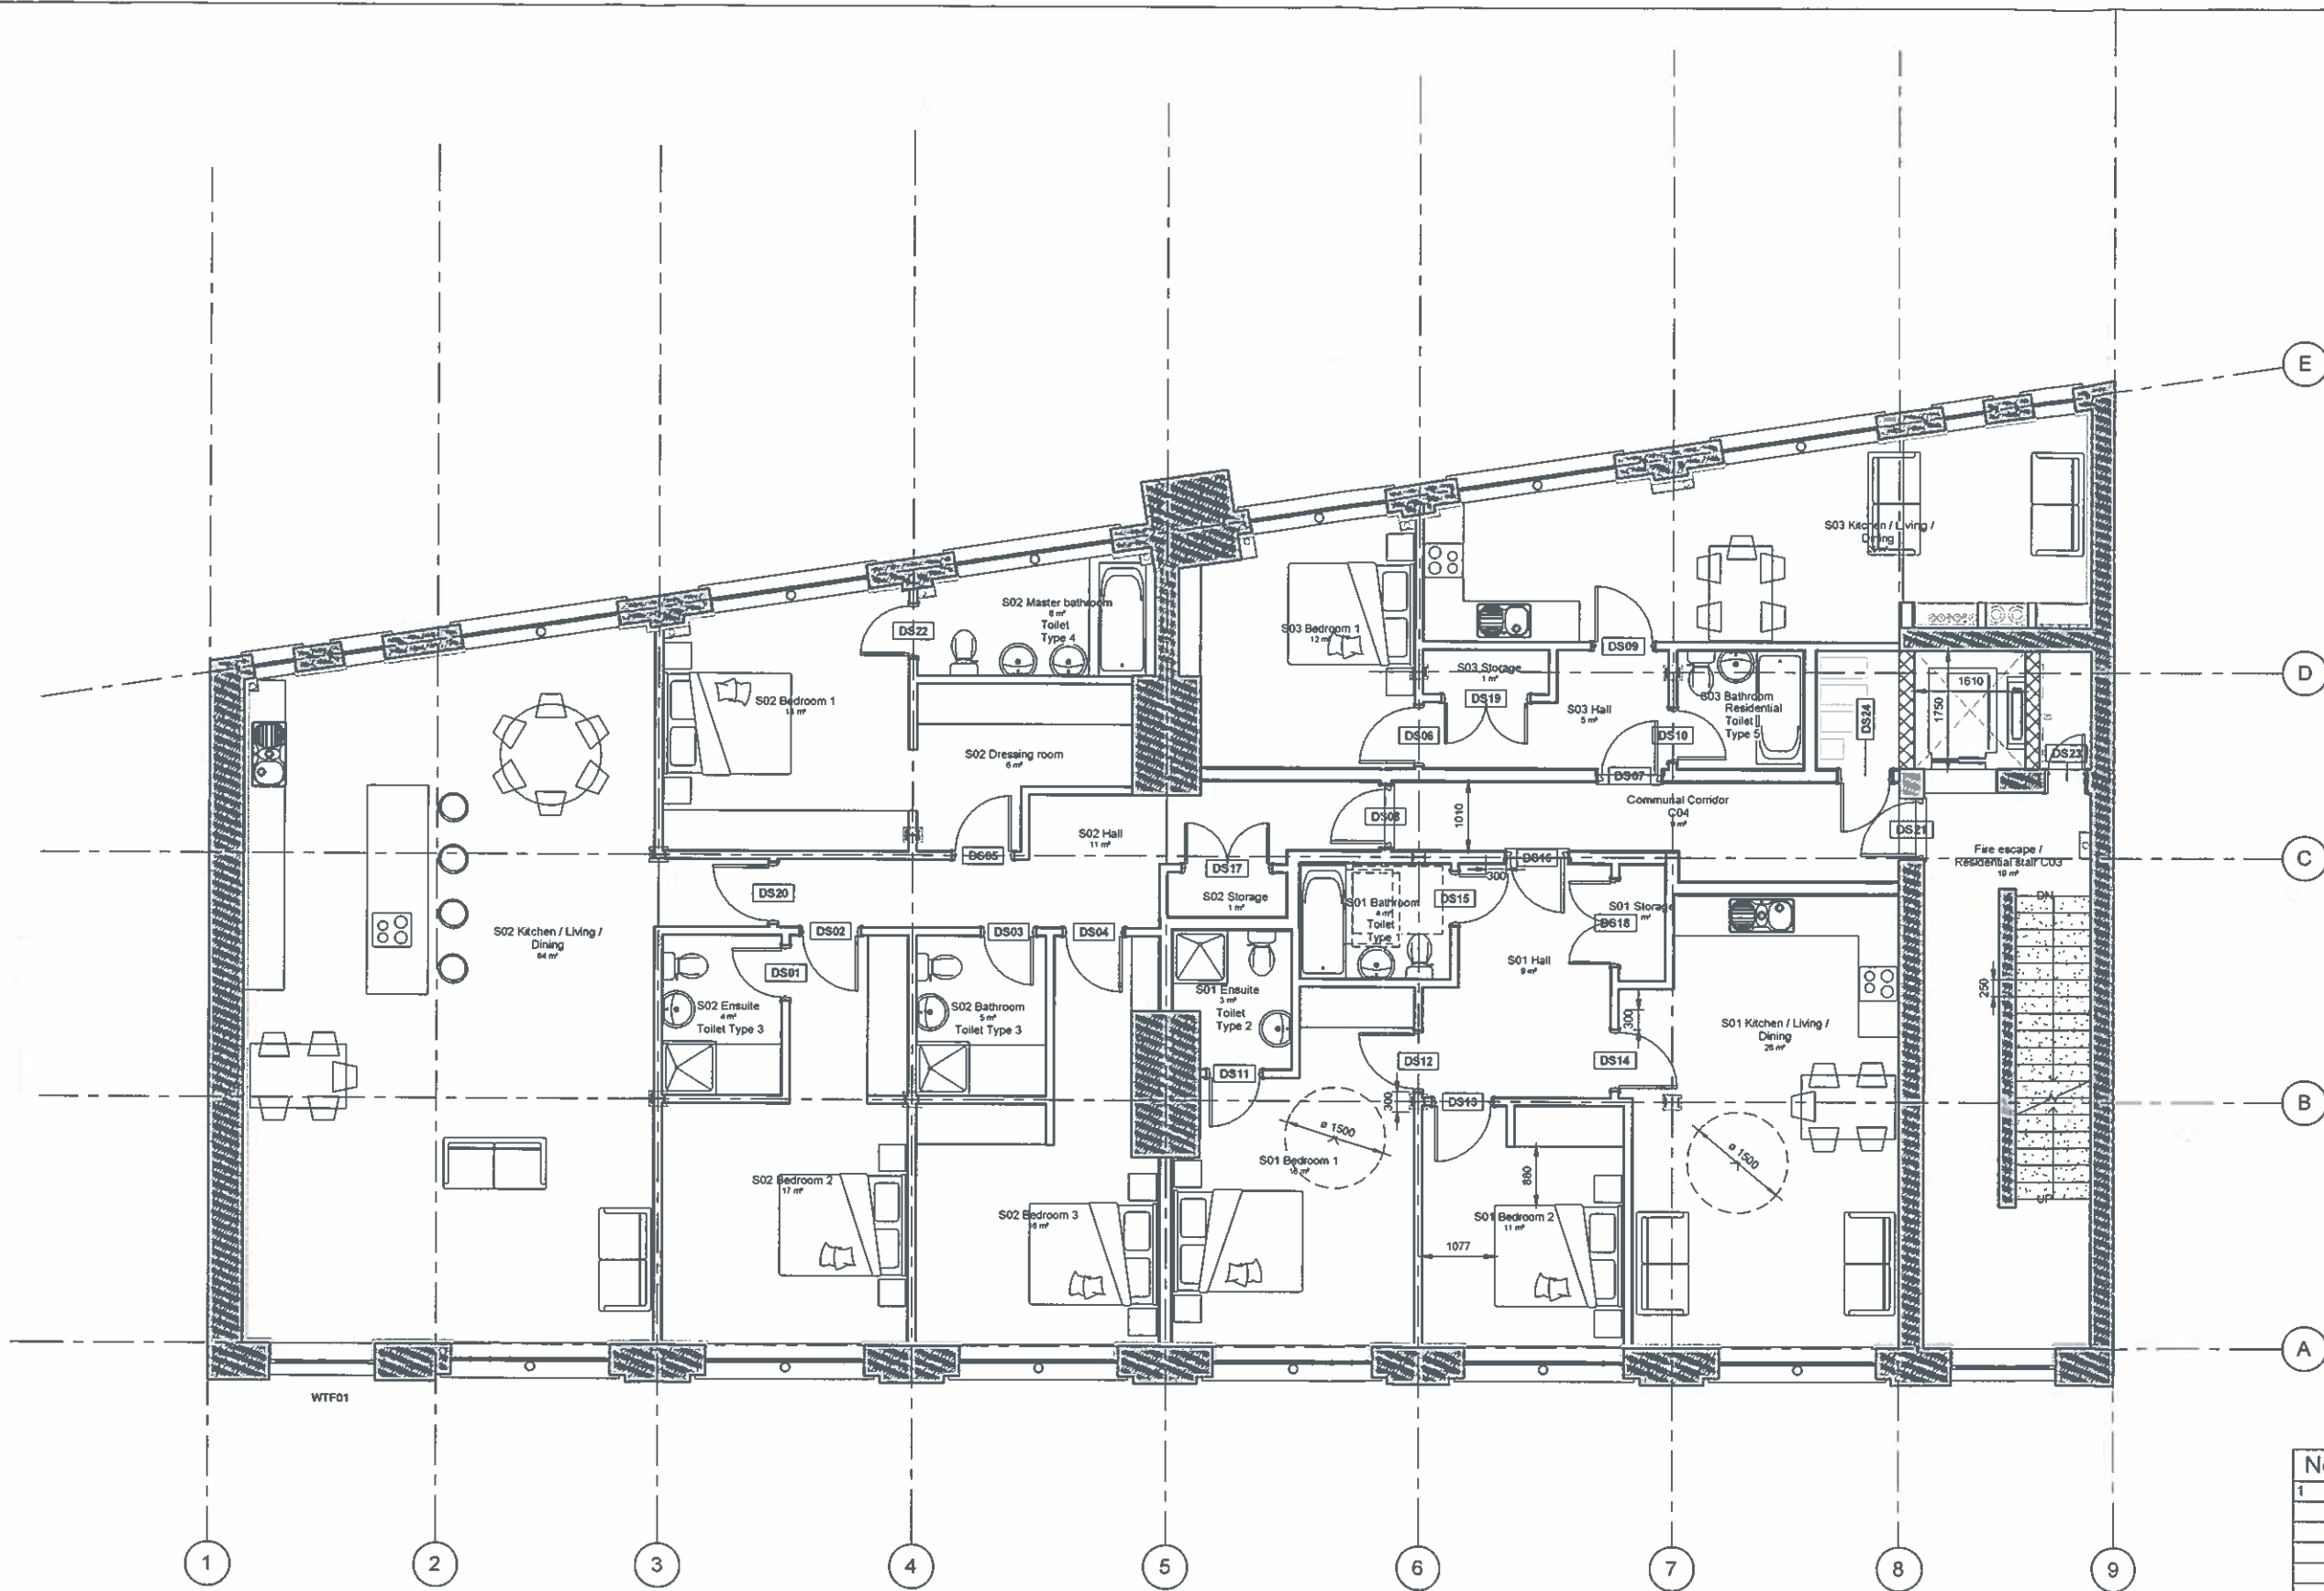

No.	Description	Date
1	Modifications as agreed	02/10/14


BURKE RICKHARDS
 31 North Hill Plymouth PL1 5JT T: (01752) 255111
 www.burkerickhards.co.uk

Client: **LEANGLADE LTD**
 Job Ref: **3-11 EYRE STREET HILL CONVERSION**
 Title: **Second Floor Plan - Lifetime Homes**

Drawn by: CP Project number: **2156**
 Date: OCT 14 Scale: 1:100
 Chkd by: Checker Paper: A3

363

20/03/2015 12:44:45

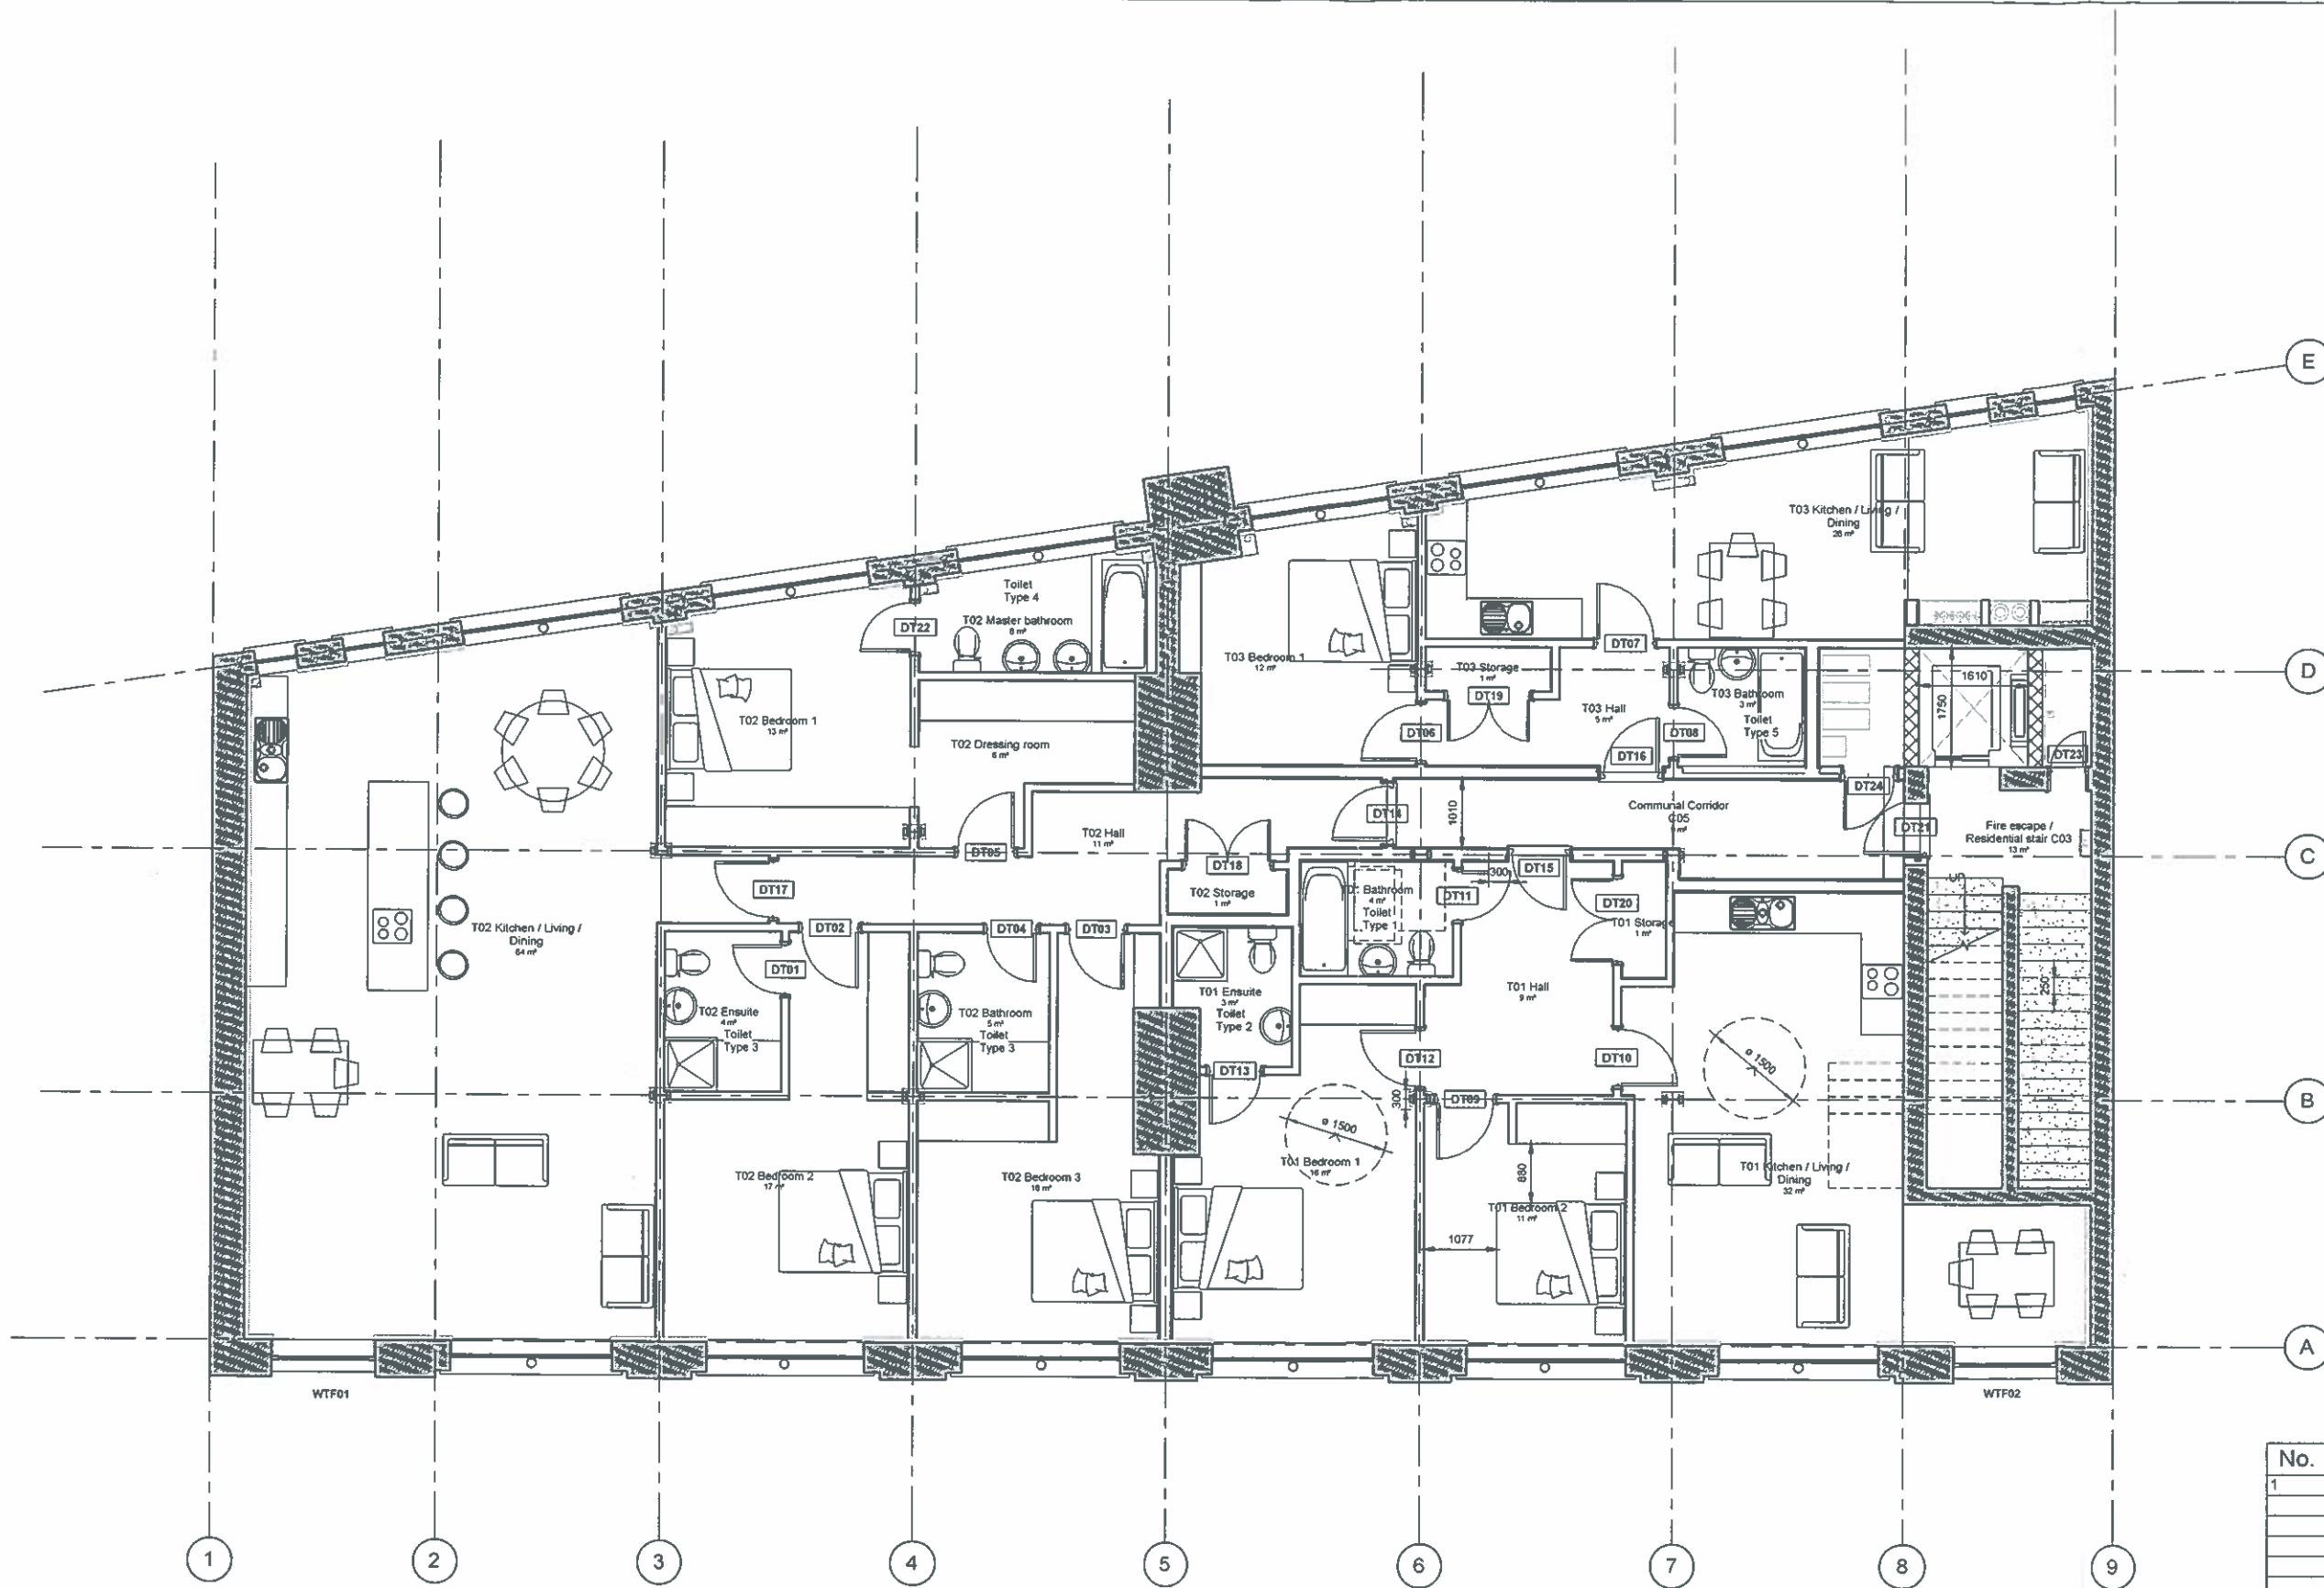

No.	Description	Date
1	Modifications as agreed	02/10/14

BURKE RICKHARDS
 31 North Hill Plymouth PL4 8JF T (01752) 266111
 www.burke.rickhards.co.uk

Client: **LEANGLADE LTD**
 Job Ref: **3-11 EYRE STREET HILL CONVERSION**
 Title: **Third Floor Plan - Lifetime Homes**


Drawn by: CP
 Date: OCT 14
 Chkd by: Checker

Project number: **2156**
 Scale: 1:100
 Paper: A3

20/03/2015 12:44:47

364

• Chartered Architects • Leisure Consultants • Project Managers • Cost Consultants

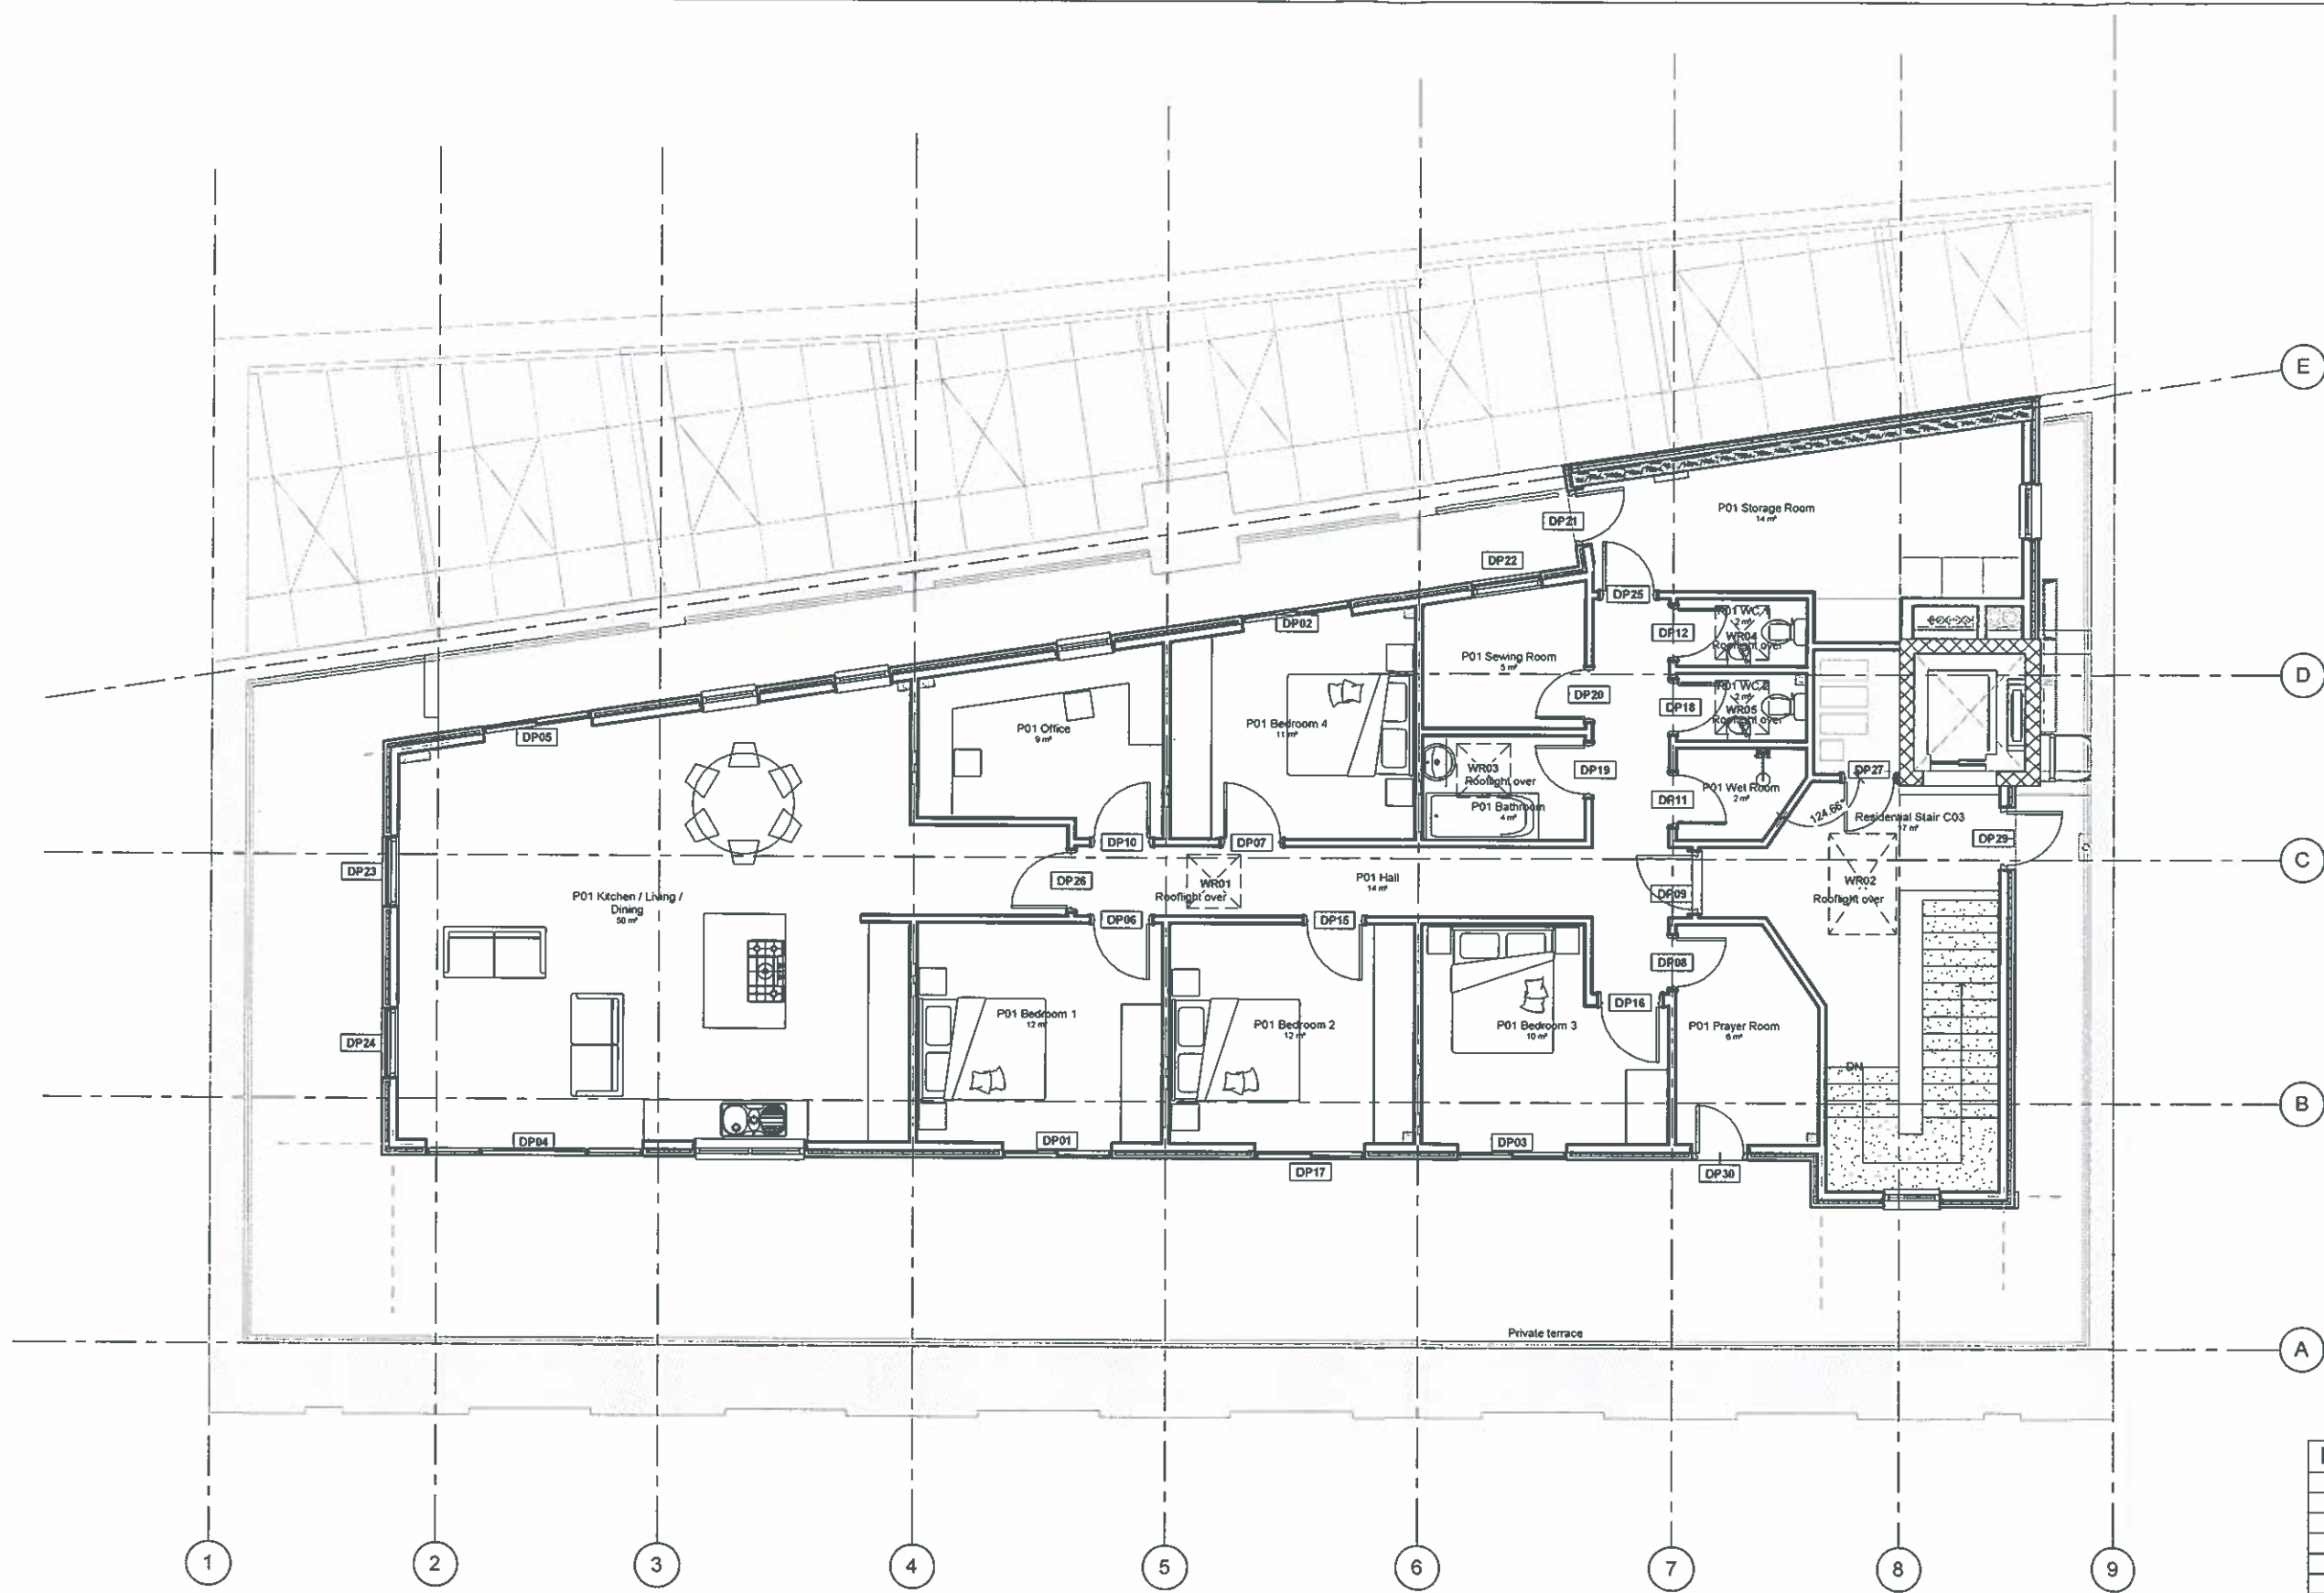

No.	Description	Date

BURKE RICKARDS
 31 Acorns Hill, Plymouth, PL3 4JT. T: (01752) 208111
 www.burkerickards.co.uk

Client: **LEANGLADE LTD**
 Job Ref: **3-11 EYRE STREET HILL CONVERSION**
 Title: **Top Floor Plan - Lifetime Homes**

Drawn by: CP Project number: **2156**
 Date: OCT 14 Scale: 1:100
 Chkd by: SJR Paper: A3 **365**

20/03/2015 12:44:50