


SCALE BAR ~ Meters

~ NOTES ~

ALL WORK TO BE TO CLIENT & LOCAL AUTHORITY APPROVAL.
ALL RELEVANT BS's & CP's TO BE COMPLIED WITH.
ANY DISTURBANCE TO BE MADE GOOD TO MATCH EXISTING.
ARCHITRAVES, CORNICES, DOORS & SKIRTINGS TO MATCH.
SERVICES TO BE ALTERED & EXTENDED AS NECESSARY.



FRONT ELEVATION

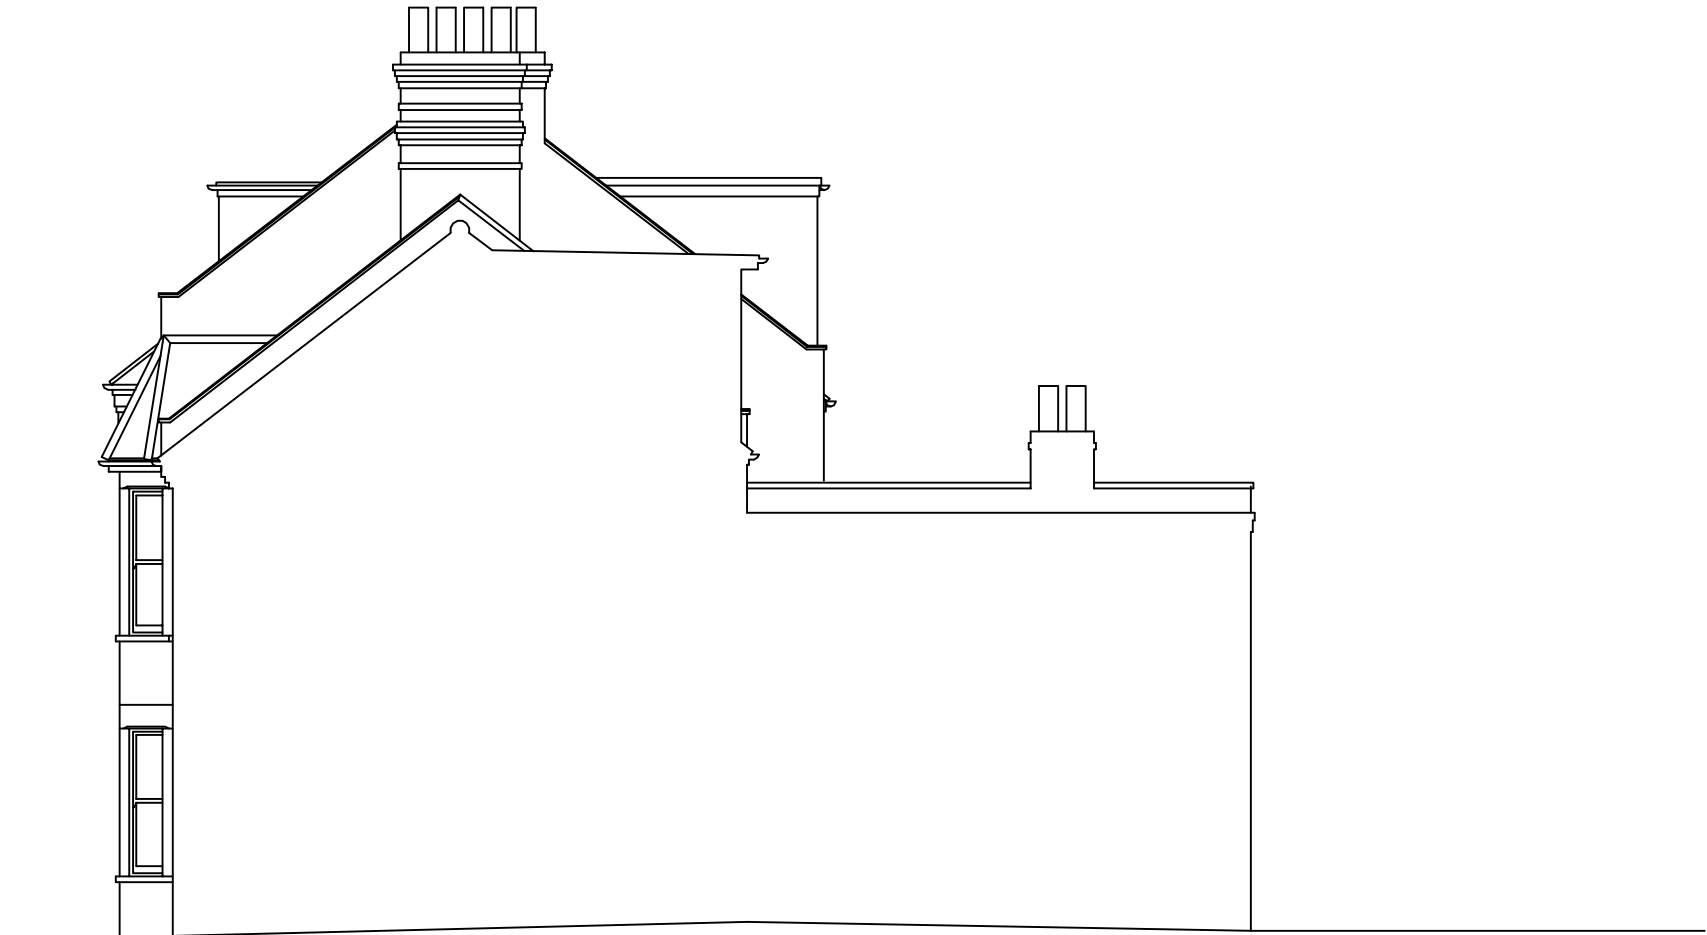

SIDE ELEVATION (SW)

Datum 00.000

Datum 00.000

REVISIONS		DATE
Architectural Design & Planning		
32 Grange Road Plymouth PL7 2HY		
t: 01752 341696 m: 07937 136876		
TITLE		
EXISTING ELEVATIONS - (1 of 2)		
ADDRESS		
38 BURRARD ROAD LONDON NW6 1DD		
CLIENT		
LONDON PREMIER DEVELOPMENTS Ltd		
SCALE	A1	DATE
1:100 & 1:50		DECEM'R 2014
DRAWING No.	141204/E/02	REV.