




1. PROPOSED SOUTH ELEVATION

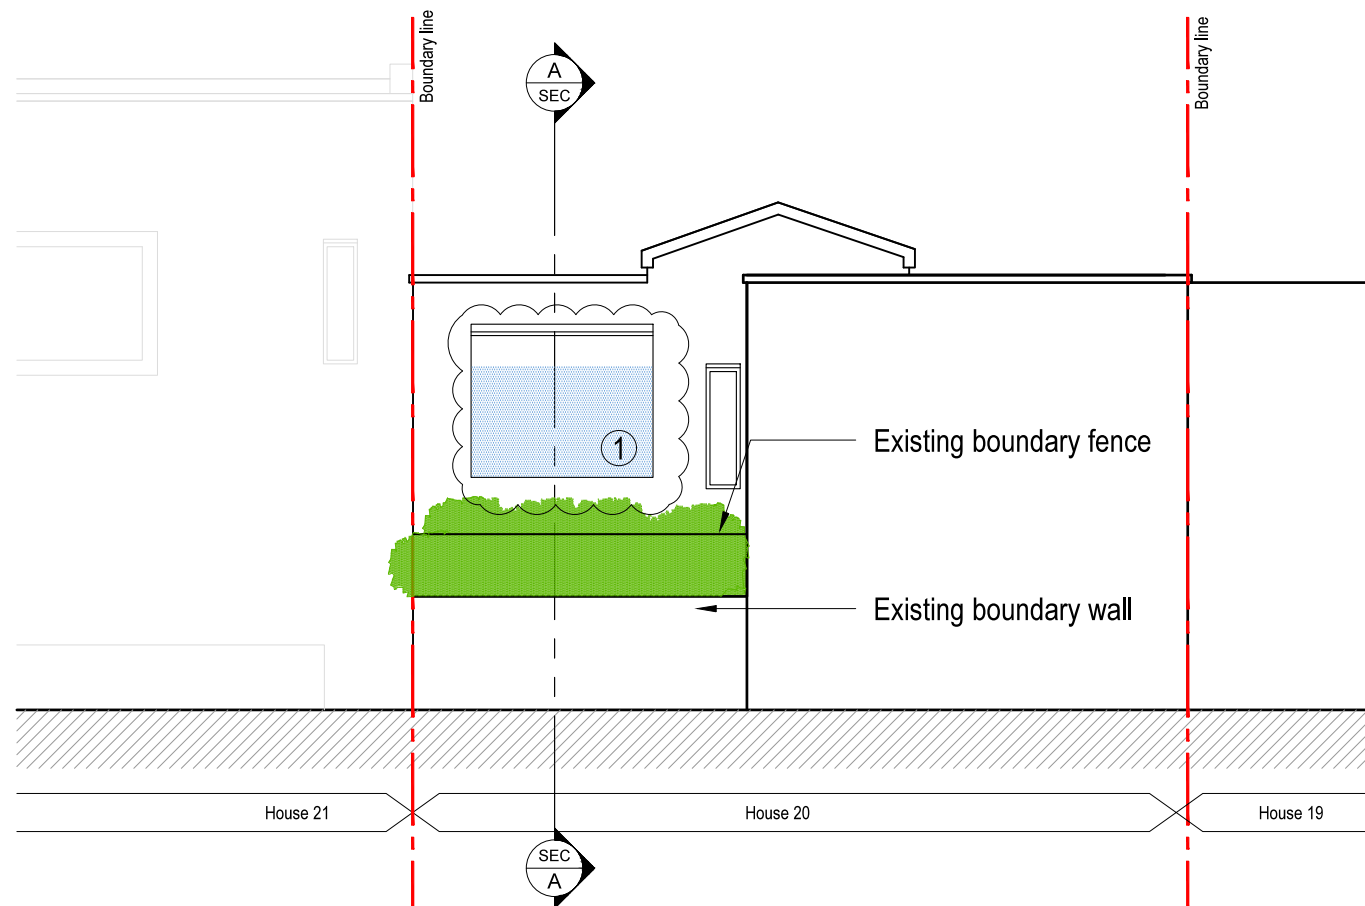


2. PROPOSED SOUTH ELEVATION BEYOND BOUNDARY WALL

 

1 Structural Glass Bay Image for reference only

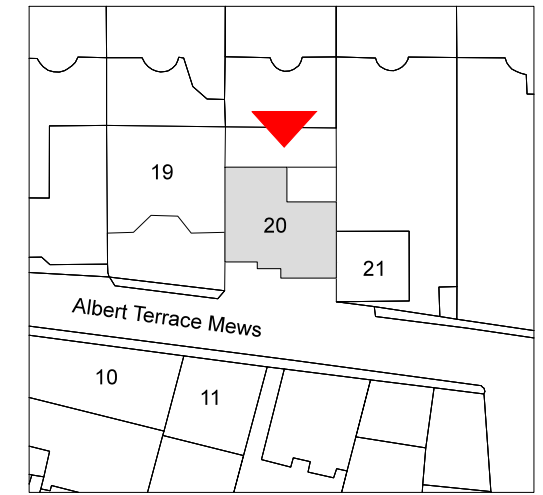

KEY PLAN

 

REV	Description	Date
B	REAR WINDOW REDUCED TO BE AS PER 2014/5182/PRE PROPOSAL	30.03.2015
A	ISSUED FOR PLANNING	12.01.2015

Scale 1:100

Size A3

Drawn by AH

Client
JONATHAN MORLEY

Project
20 ALBERT TERRACE MEWS, NW1

Title
SOUTH ELEVATIONS AS PROPOSED

File name
1403-EL-102

Rev
B

Status
PLANNING