


9 62 BELSIZE PPROPOSED SECOND FLOOR
Scale: 1:100

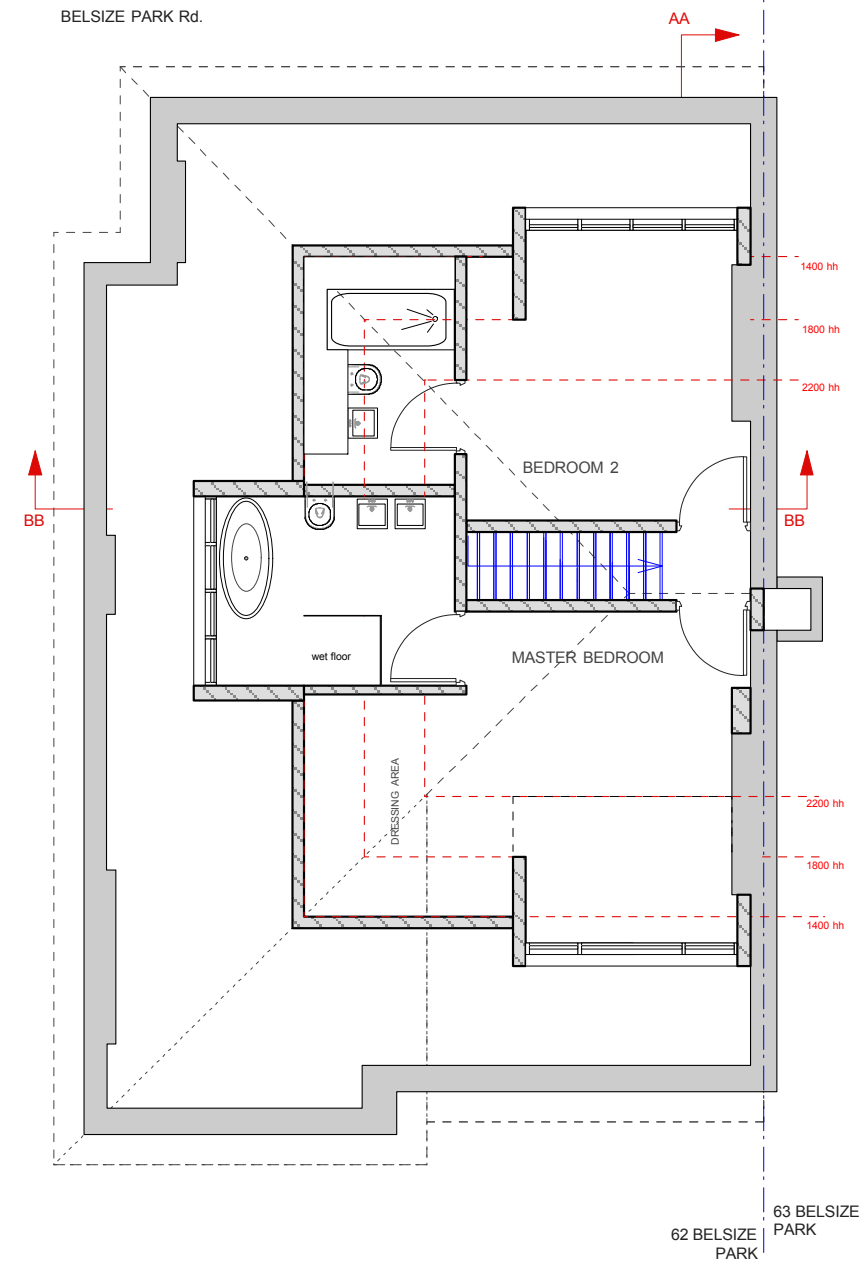

10 62 BELSIZE PARK-PROPOSED LOFT
Scale: 1:100

NOTES:

The drawing must not be scaled and all dimensions are to be checked on site before work is commenced.
The drawing is to be read in conjunction with all other Structural Engineers and Service Engineers drawings and written specifications.

SPECIFICATIONS:

REVISION

N	DATE	NOTES
2	26.03.15	size and position of front and rear dormer modified
3	07.04.15	size and position of side and rear dormer modified
4	10.04.15	removal of rear balcony and dormer modified

PROJECT DESIGNER:

RMF STUDIO
120 Fortune Green Road
NW6 1DN / London
m. 0207 4355008
DESIGNER:
Marco Ferrara-Bardile
marco@rmfstudio.com
m. 0797 5644556

DRAWING:

PROPOSED FLOOR PLANS

PROJECT: FLAT 4, 62 Belsize Park

CLIENT: Ms. Charlotte Wayne

LOCATION: 62 Belsize Park - NW3 4EH


DRAWING N:
BP-PP-AFP-001-A

- PRELIMINARY
- PLANNING APPROVAL
- CONSTRUCTION
- DESIGN INFORMATION
- TENDER
- AS BUILT


DATE:
17.03.15

SCALE:
1:100 @A3

REV:
4

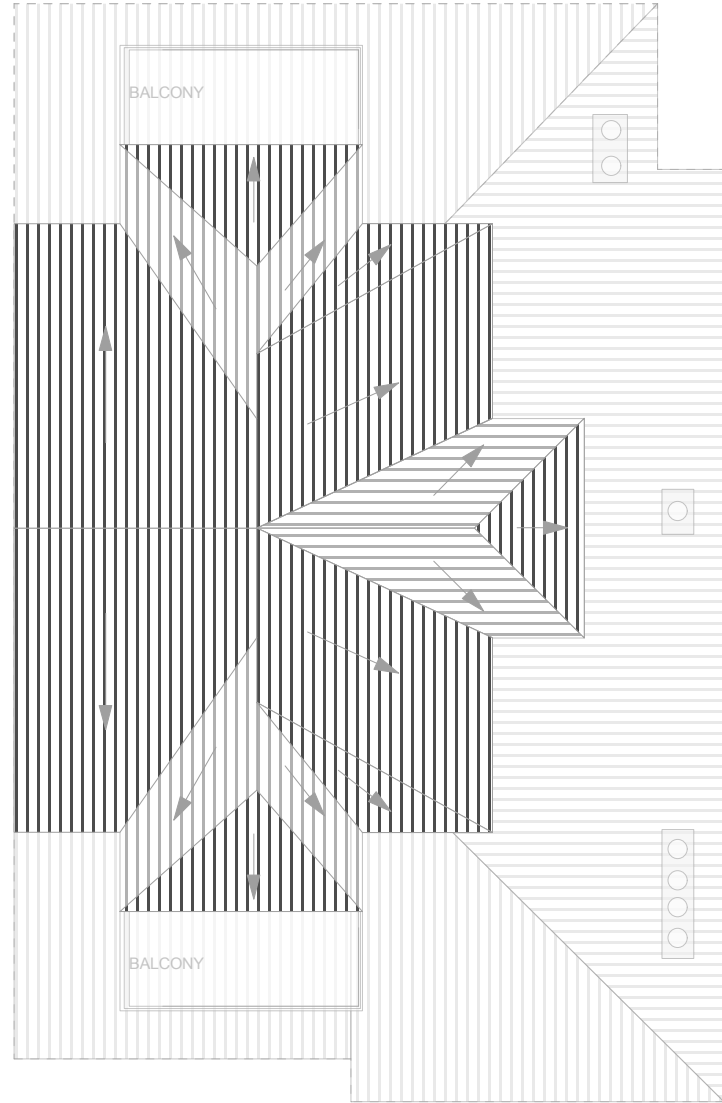

61 BELSIZE
PARK

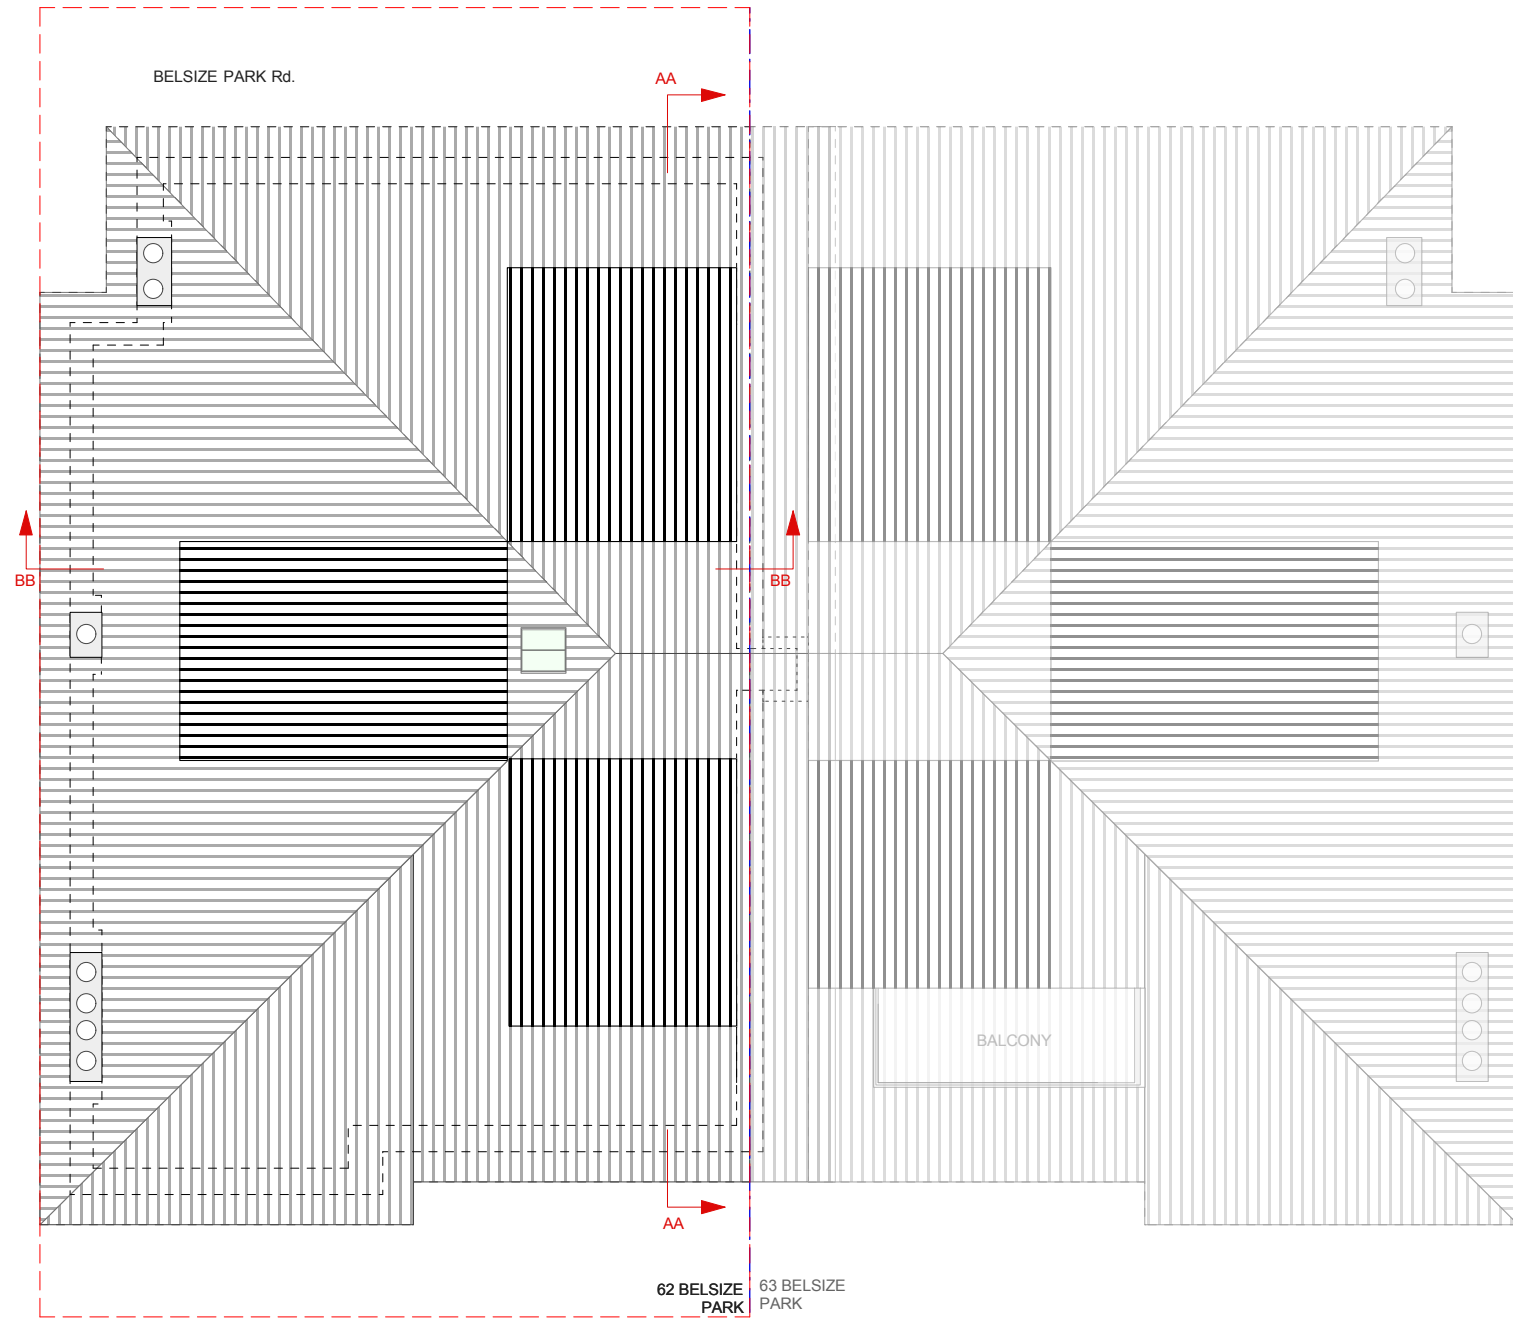

11

62 BELSIZE PARK- PROPOSED ROOF
Scale: 1:100

0 1 2 3 M



NOTES:

The drawing must not be scaled and all dimensions are to be checked on site before work is commenced.
The drawing is to be read in conjunction with all other Structural Engineers and Service Engineers drawings and written specifications.

SPECIFICATIONS:

REVISION

N	DATE	NOTES
2	26.03.15	size and position of front and rear dormer modified
3	07.04.15	size and position of side and rear dormer modified
4	10.04.15	removal of rear balcony and dormer modified

PROJECT DESIGNER:

RMF Studio
RMF STUDIO
 120 Fortune Green Road
 NW6 1DN / London
 m. 0207 4355008
DESIGNER:
 Marco Ferrara-Bardile
 marco@rmfstudio.com
 m. 0797 5644556

DRAWING:

**PROPOSED
ROOF PLAN**

PROJECT: FLAT 4, 62 Belsize Park

CLIENT: Ms. Charlotte Wayne

LOCATION: 62 Belsize Park - NW3 4EH


DRAWING N:
BP-PP-ARP-001-A

- PRELIMINARY
- PLANNING APPROVAL
- CONSTRUCTION
- DESIGN INFORMATION
- TENDER
- AS BUILT

DATE:
17.03.15

SCALE:
1:100 @A3

REV:
4

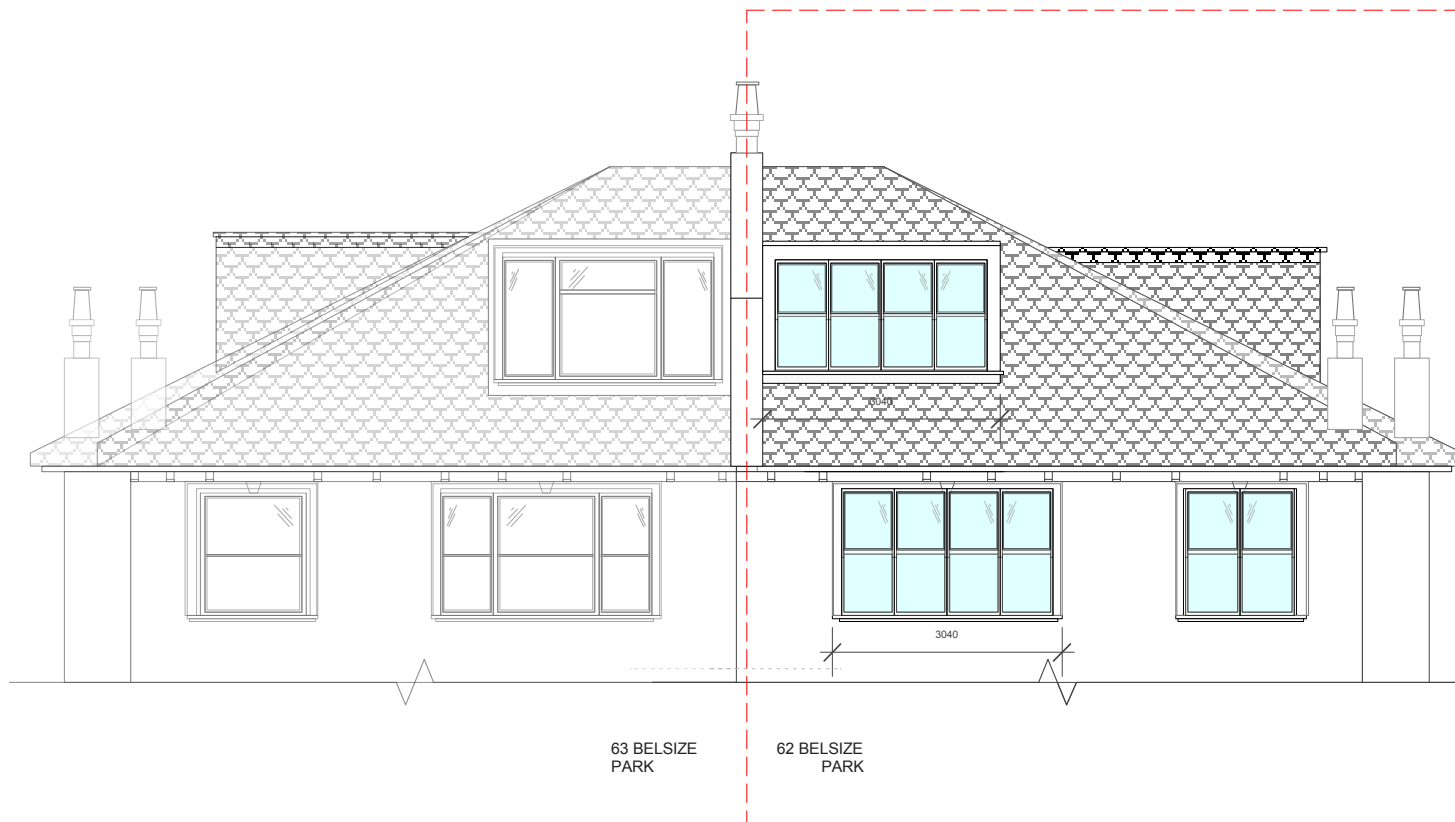

NOTES:

The drawing must not be scaled and all dimensions are to be checked on site before work is commenced.
 The drawing is to be read in conjunction with all other Structural Engineers and Service Engineers drawings and written specifications.

SPECIFICATIONS:

REVISION

N	DATE	NOTES
2	26.03.15	size and position of front and rear dormer modified
3	07.04.15	size and position of side and rear dormer modified
4	10.04.15	removal of rear balcony and dormer modified

PROJECT:
 FLAT 4, 62 Belsize Park


DRAWING N:
 BP-PP-EL-001-A

- PRELIMINARY
- PLANNING APPROVAL
- CONSTRUCTION
- DESIGN INFORMATION
- TENDER
- AS BUILT

DRAWING:
PROPOSED FRONT AND REAR ELEVATIONS

CLIENT:
 Ms. Charlotte Wayne.

LOCATION: 62 Belsize Park - NW3 4EH

 

DATE:
 17.03.15

SCALE:
 1:50 @A3

REV:
 4

PROJECT DESIGNER:

RMFstudio 120 Fortune Green Road
 NW6 1DN / London
 t. 0207 4355008

DESIGNER:
 Marco Ferrara-Bardile
 marco@rmfstudio.com
 t. 0797 5644556

12 62 BELSIZE PARK - PROPOSED FRONT ELEVATION
 Scale: 1:100




13 62 BELSIZE PARK- PROPOSED REAR ELEVATION
 Scale: 1:100






14 62 BELSIZE PARK- PROPOSED SIDE ELEVATION
Scale: 1:100

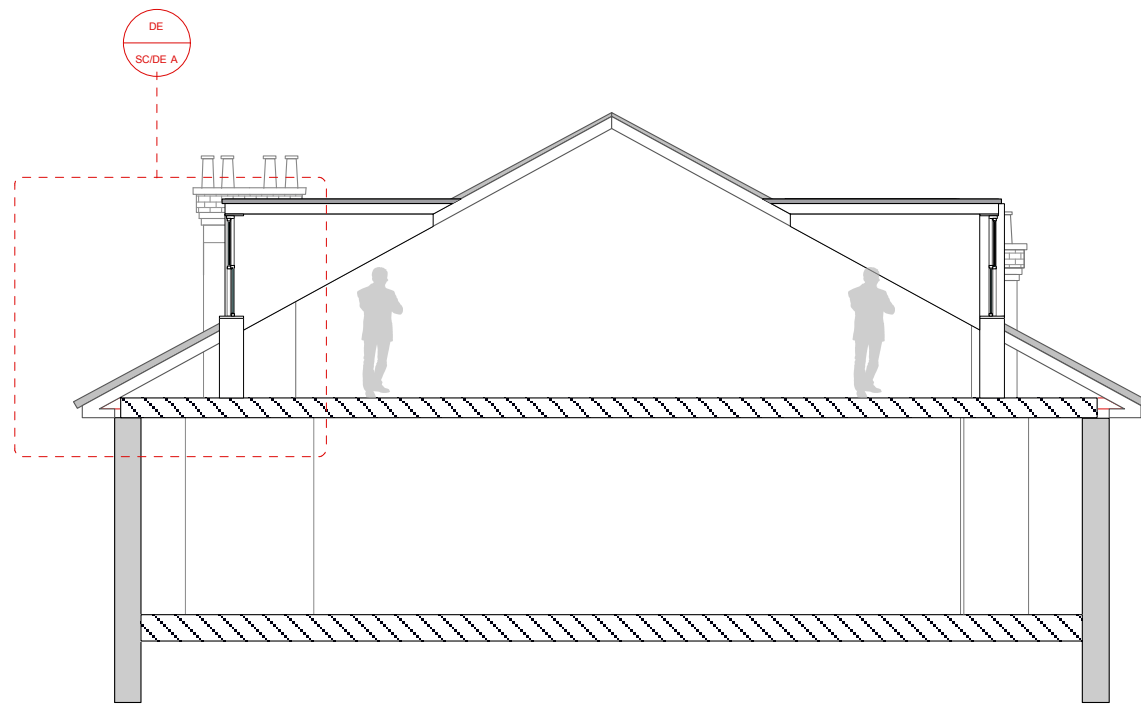

15 62 BELSIZE PARK- PROPOSED SECTION AA
Scale: 1:100

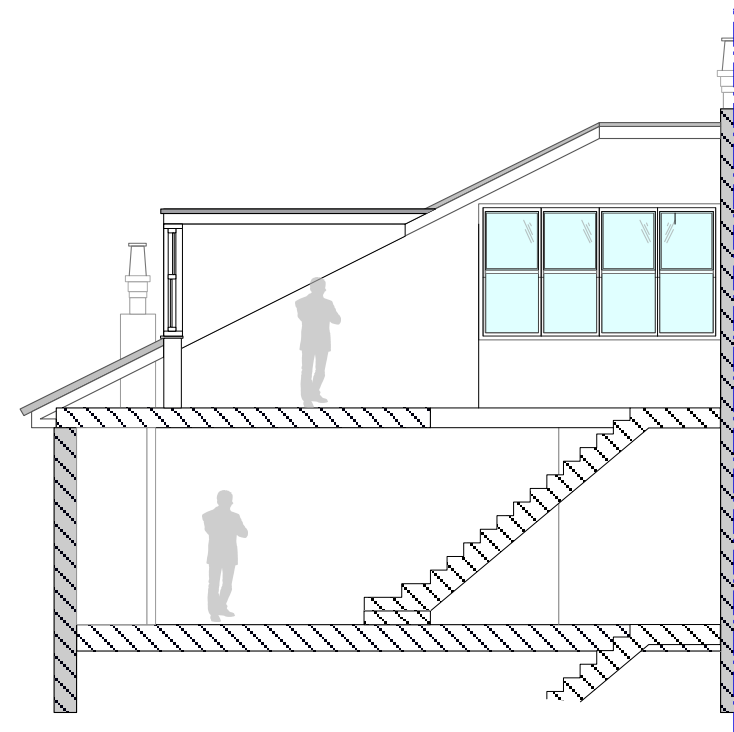

16 62 BELSIZE PARK- PROPOSED SECTION BB
Scale: 1:100



NOTES:

The drawing must not be scaled and all dimensions are to be checked on site before work is commenced.
The drawing is to be read in conjunction with all other Structural Engineers and Service Engineers drawings and written specifications.

SPECIFICATIONS:

REVISION

N	DATE	NOTES
2	26.03.15	size and position of front and rear dormer modified
3	07.04.15	size and position of side and rear dormer modified
4	10.04.15	removal of rear balcony and dormer modified

PROJECT:

FLAT 4, 62 Belsize Park

DRAWING N:

BP-PP-SE-001-A

DRAWING:


PROPOSED SIDE ELEVATION AND SECTIONS

- PRELIMINARY
- PLANNING APPROVAL
- CONSTRUCTION
- DESIGN INFORMATION
- TENDER
- AS BUILT

CLIENT:

Ms. Charlotte Wayne

LOCATION: 62 Belsize Park - NW3 4EH

 

DATE:
17.03.15

SCALE:
1:50 @A3

REV:
4

PROJECT DESIGNER:



120 Fortune Green Road
NW6 1DN / London
t. 0207 4355008

DESIGNER:
Marco Ferrara-Bardile
marco@rmfstudio.com
t. 0797 5644556