




1 NEW EXTERNAL DOOR 26A - PLAN  
1/10

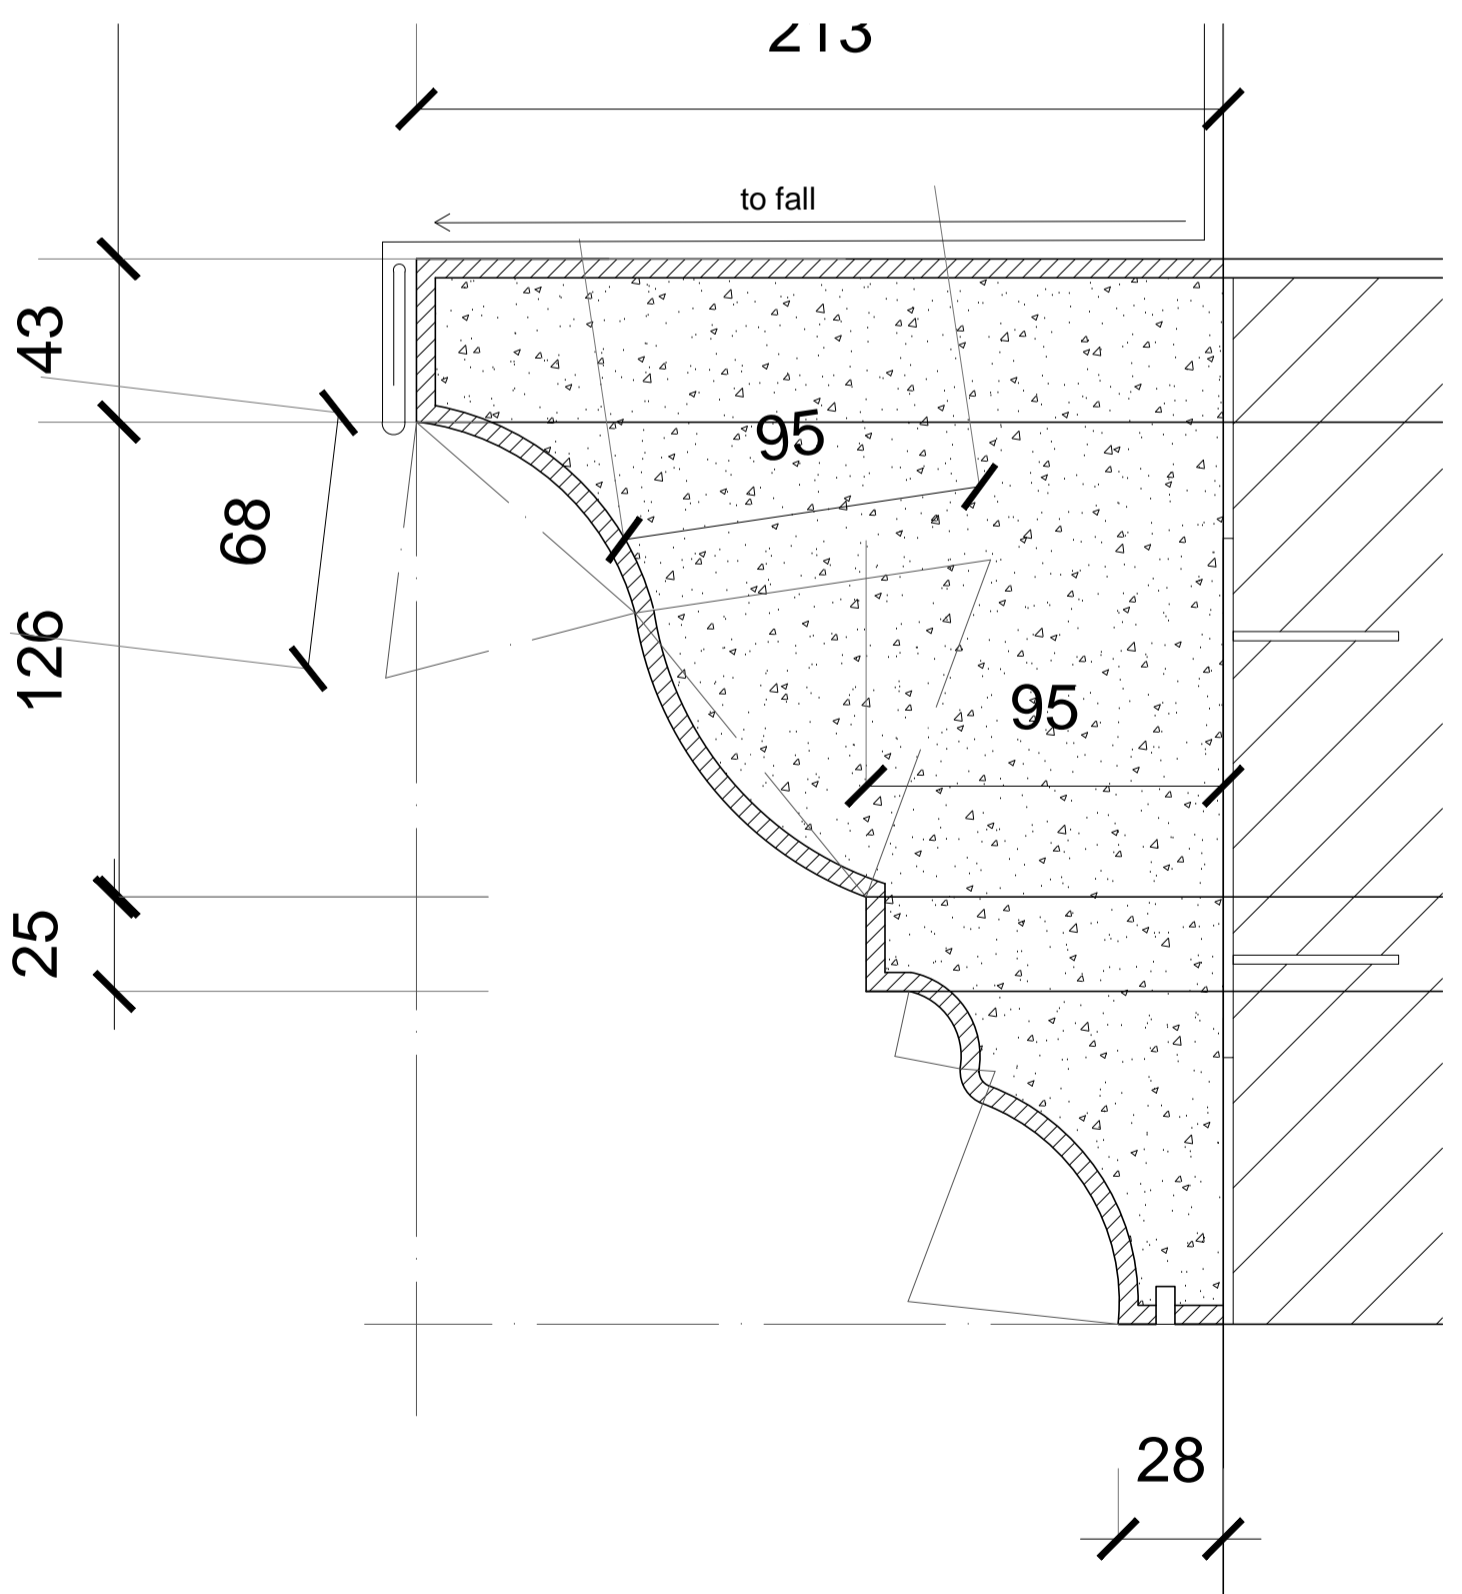

2 NEW EXTERNAL DOOR 26A - cornice detail  
1/2

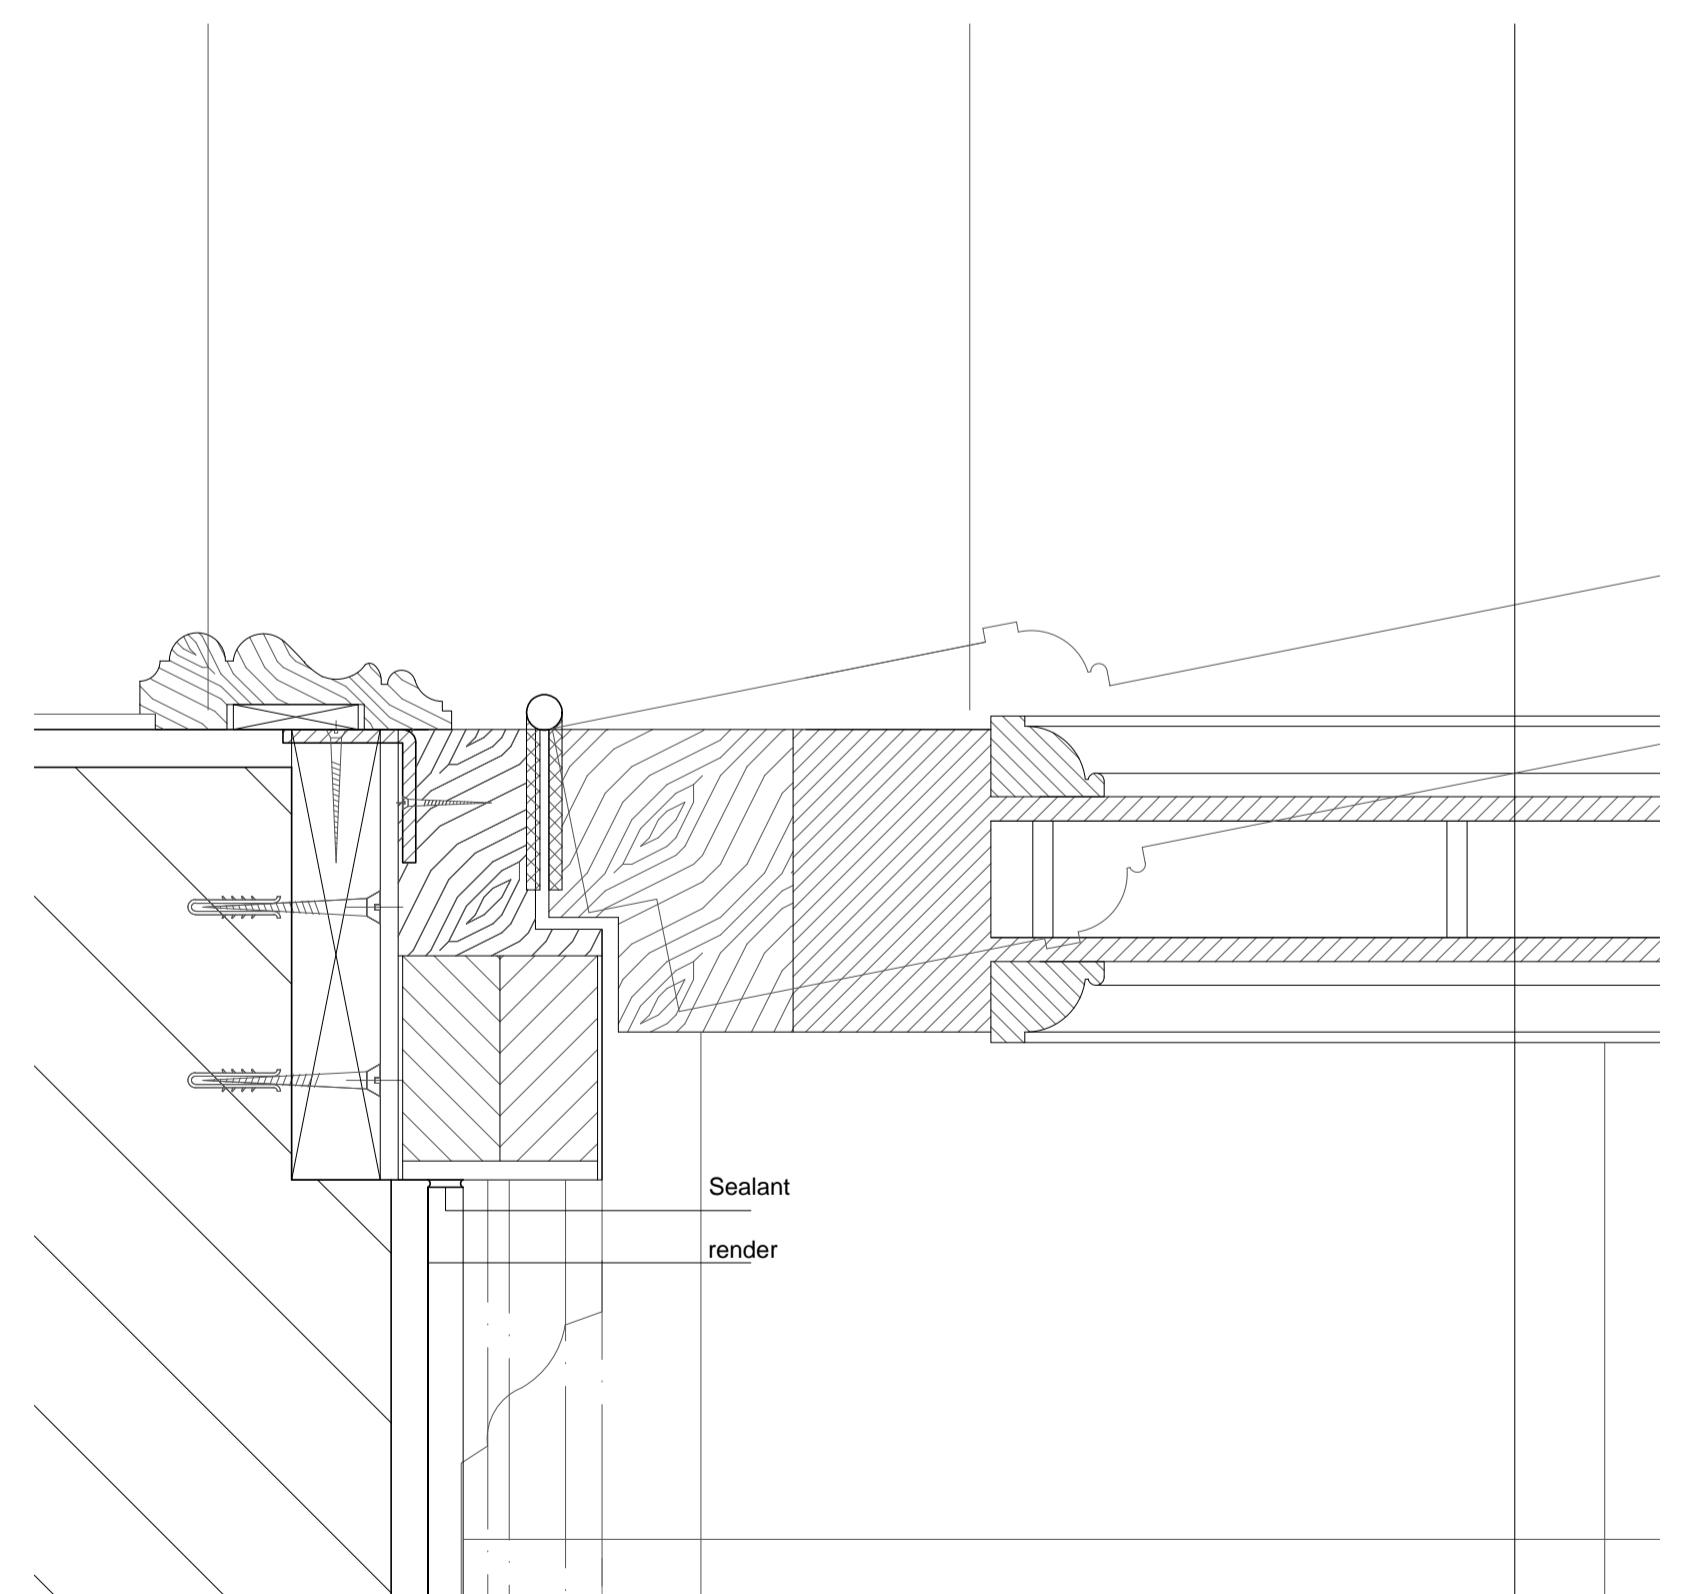

3 NEW EXTERNAL DOOR 26A - door detail  
1/2

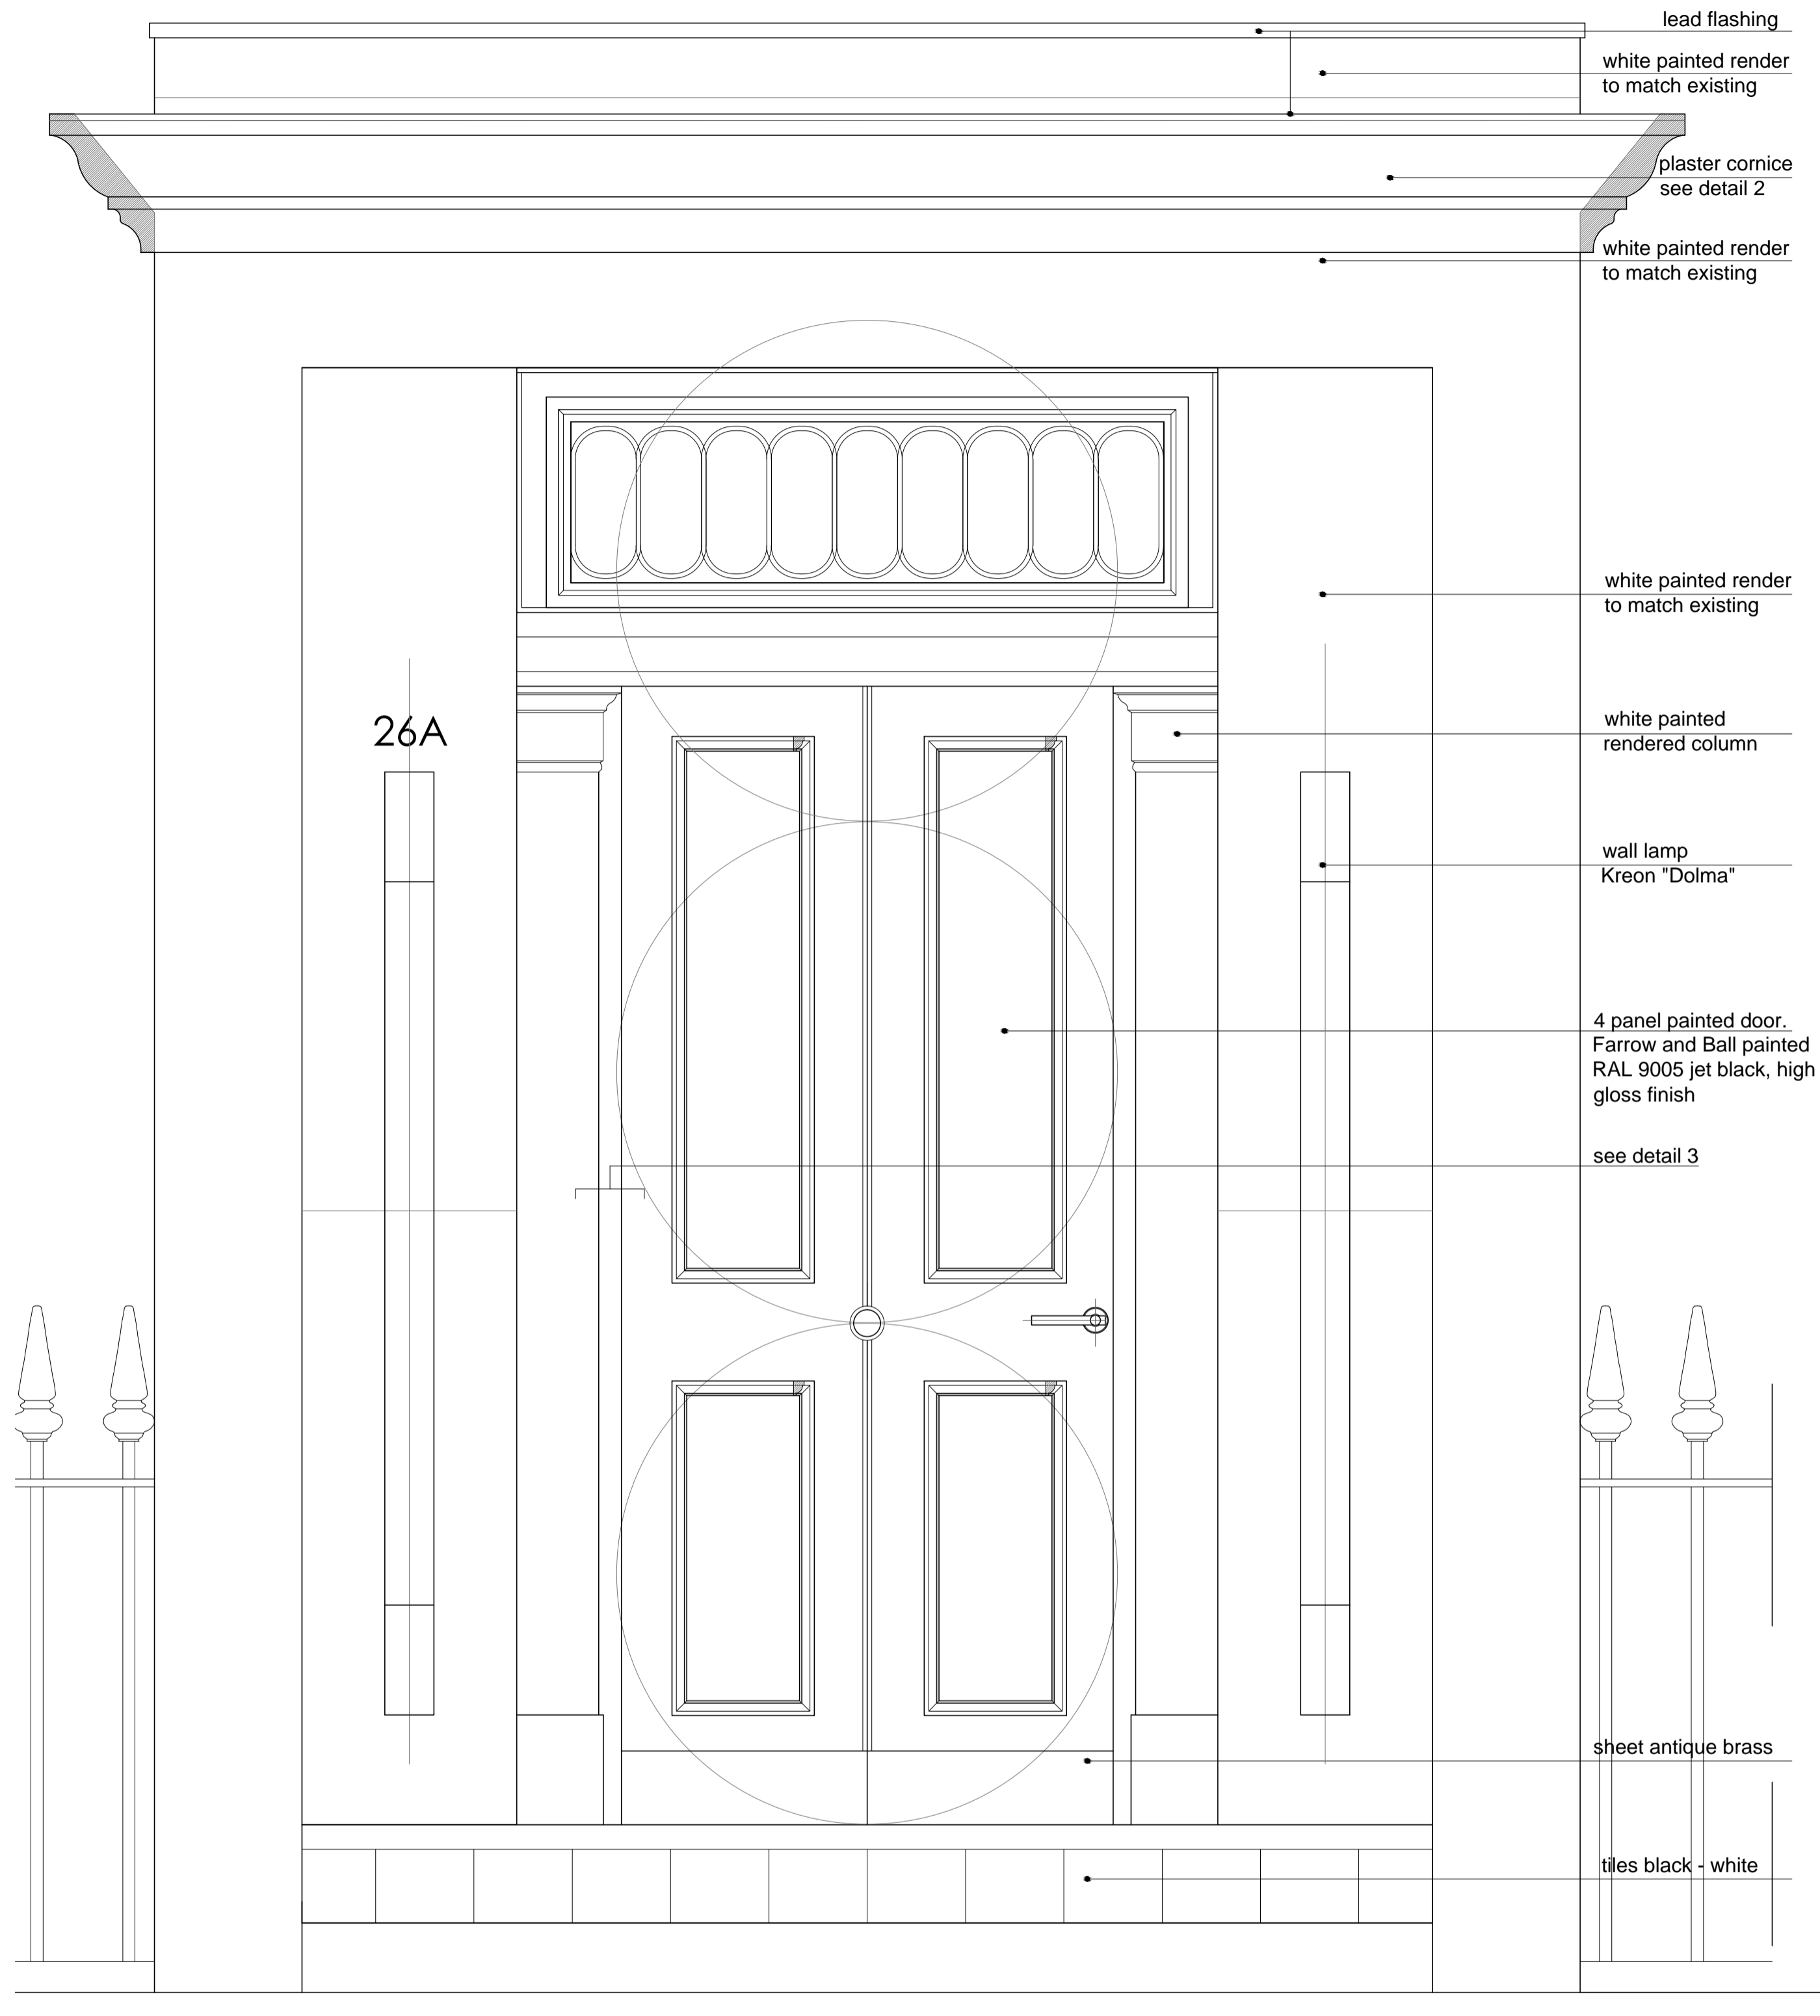

4 NEW EXTERNAL DOOR 26A - FRONT ELEVATION  
1/10

ISSUED				ISSUED			
No.	Description	Date	Drawn by	No.	Description	Date	Drawn by
a	issued for planning conditions	09/04/15	C.O/P.B				