

sheet metal fascia  
painted RAL 7016  
anthracite grey, satin  
finish


fixed

tilt and turn

tilt and turn

fixed

1 WINDOW TYPE B – EXTERIOR ELEVATIONS  
1/10

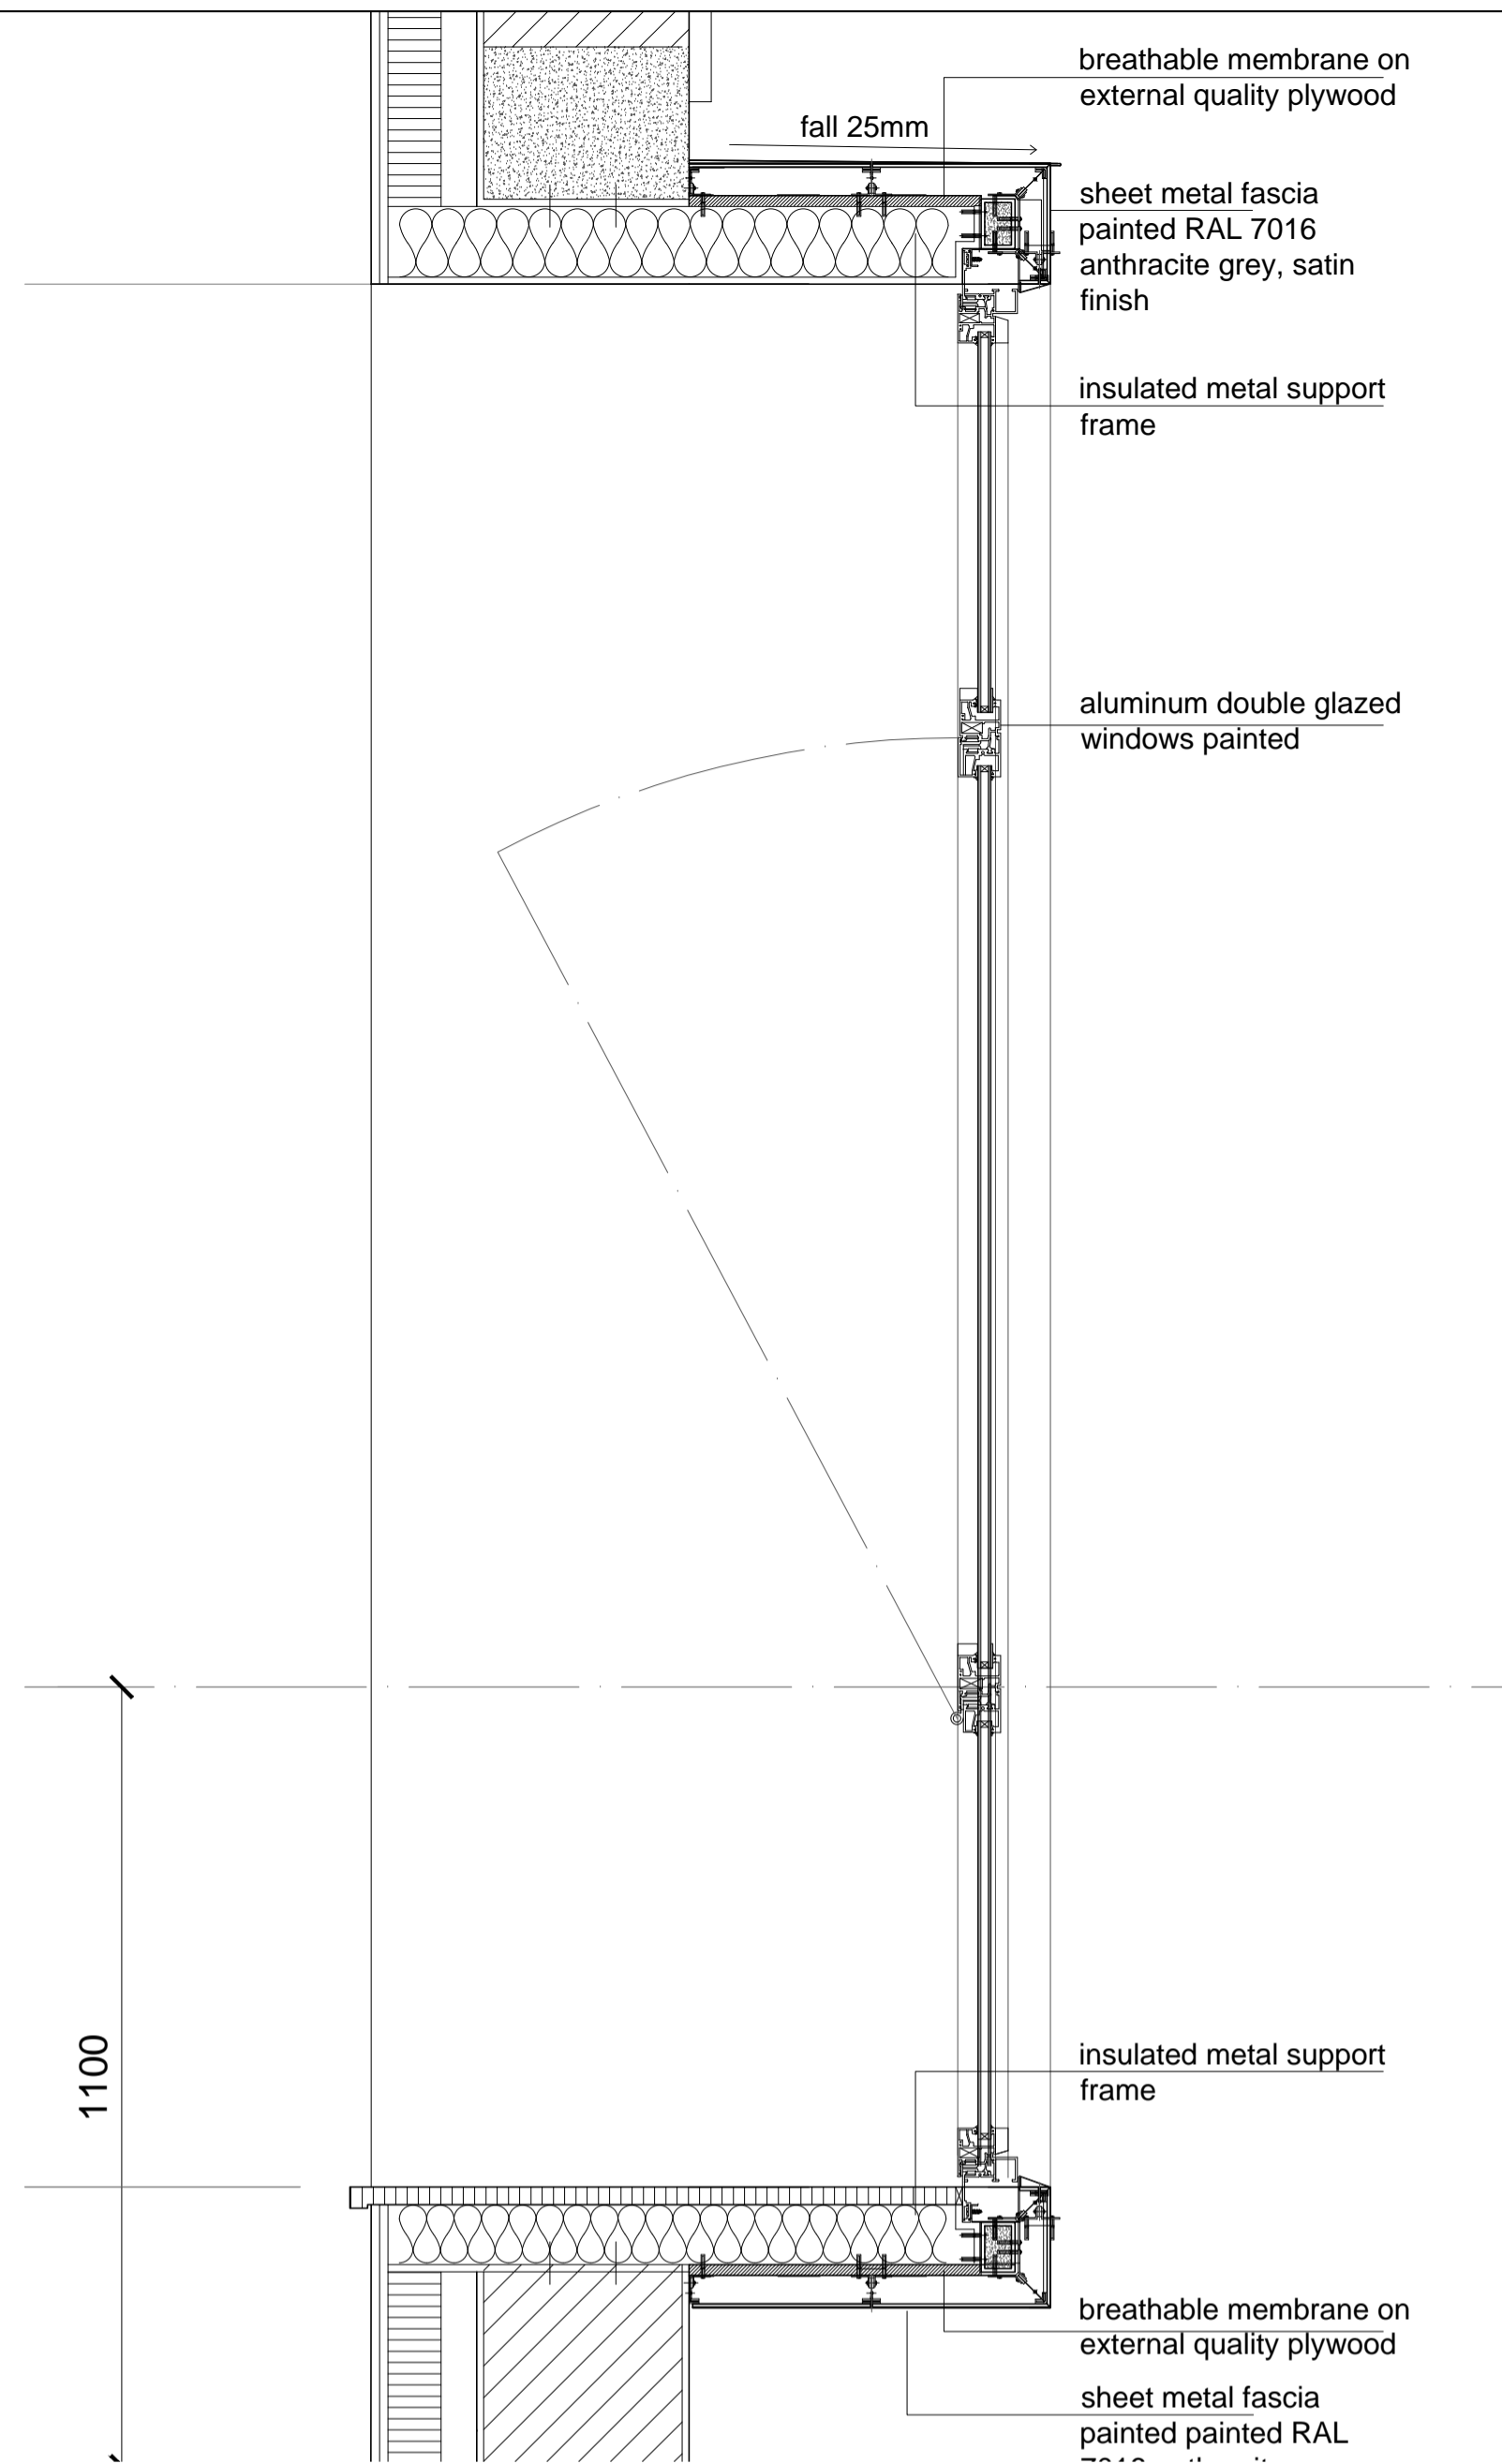

breathable membrane on  
external quality plywood

fall 25mm

sheet metal fascia  
painted RAL 7016  
anthracite grey, satin  
finish

insulated metal support  
frame

aluminum double glazed  
windows painted


1100

insulated metal support  
frame

breathable membrane on  
external quality plywood

sheet metal fascia  
painted RAL

2 WINDOW TYPE B – SECTION  
1/10

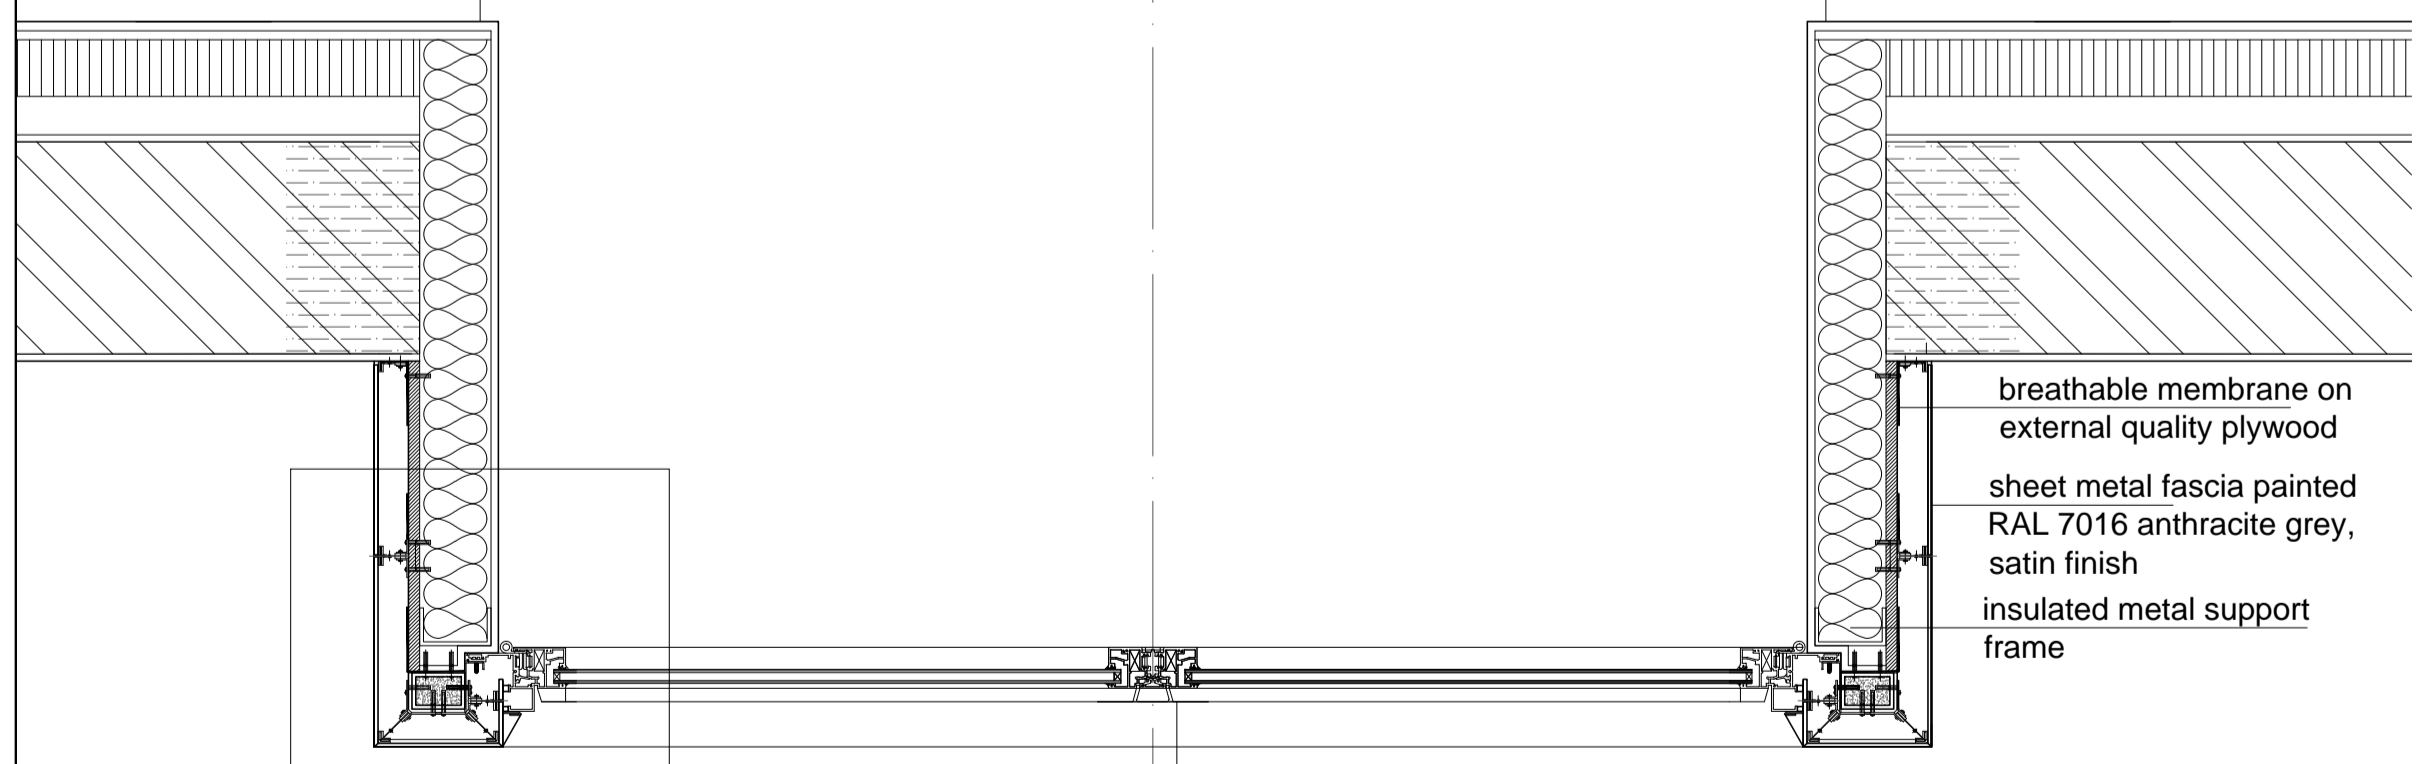

breathable membrane on  
external quality plywood


sheet metal fascia painted  
RAL 7016 anthracite grey,  
satin finish

insulated metal support  
frame

aluminum double glazed  
windows painted

see detail 4

6 WINDOW TYPE B – 26 – PLAN  
1/2

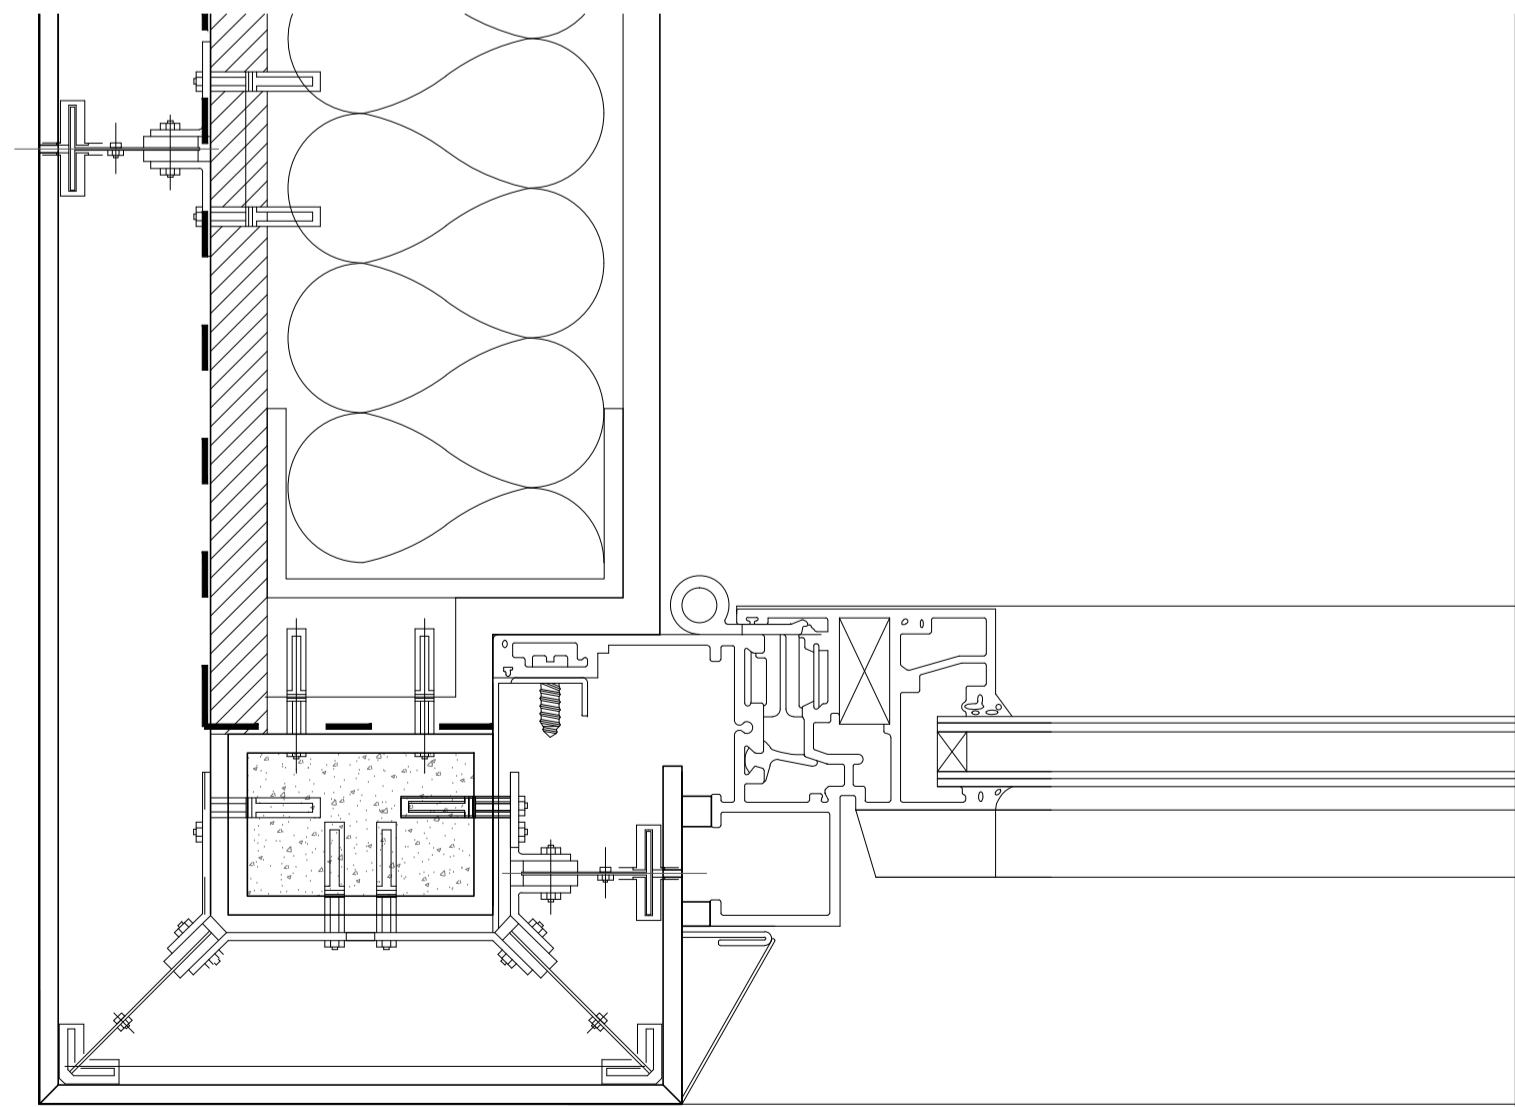

4 WINDOW TYPE B – 26 – PLAN DETAIL  
1/2

ISSUED				ISSUED			
No.	Description	Date	Drawn by	No.	Description	Date	Drawn by
a	issued for planning conditions	09/04/15	C.O./P.B				