


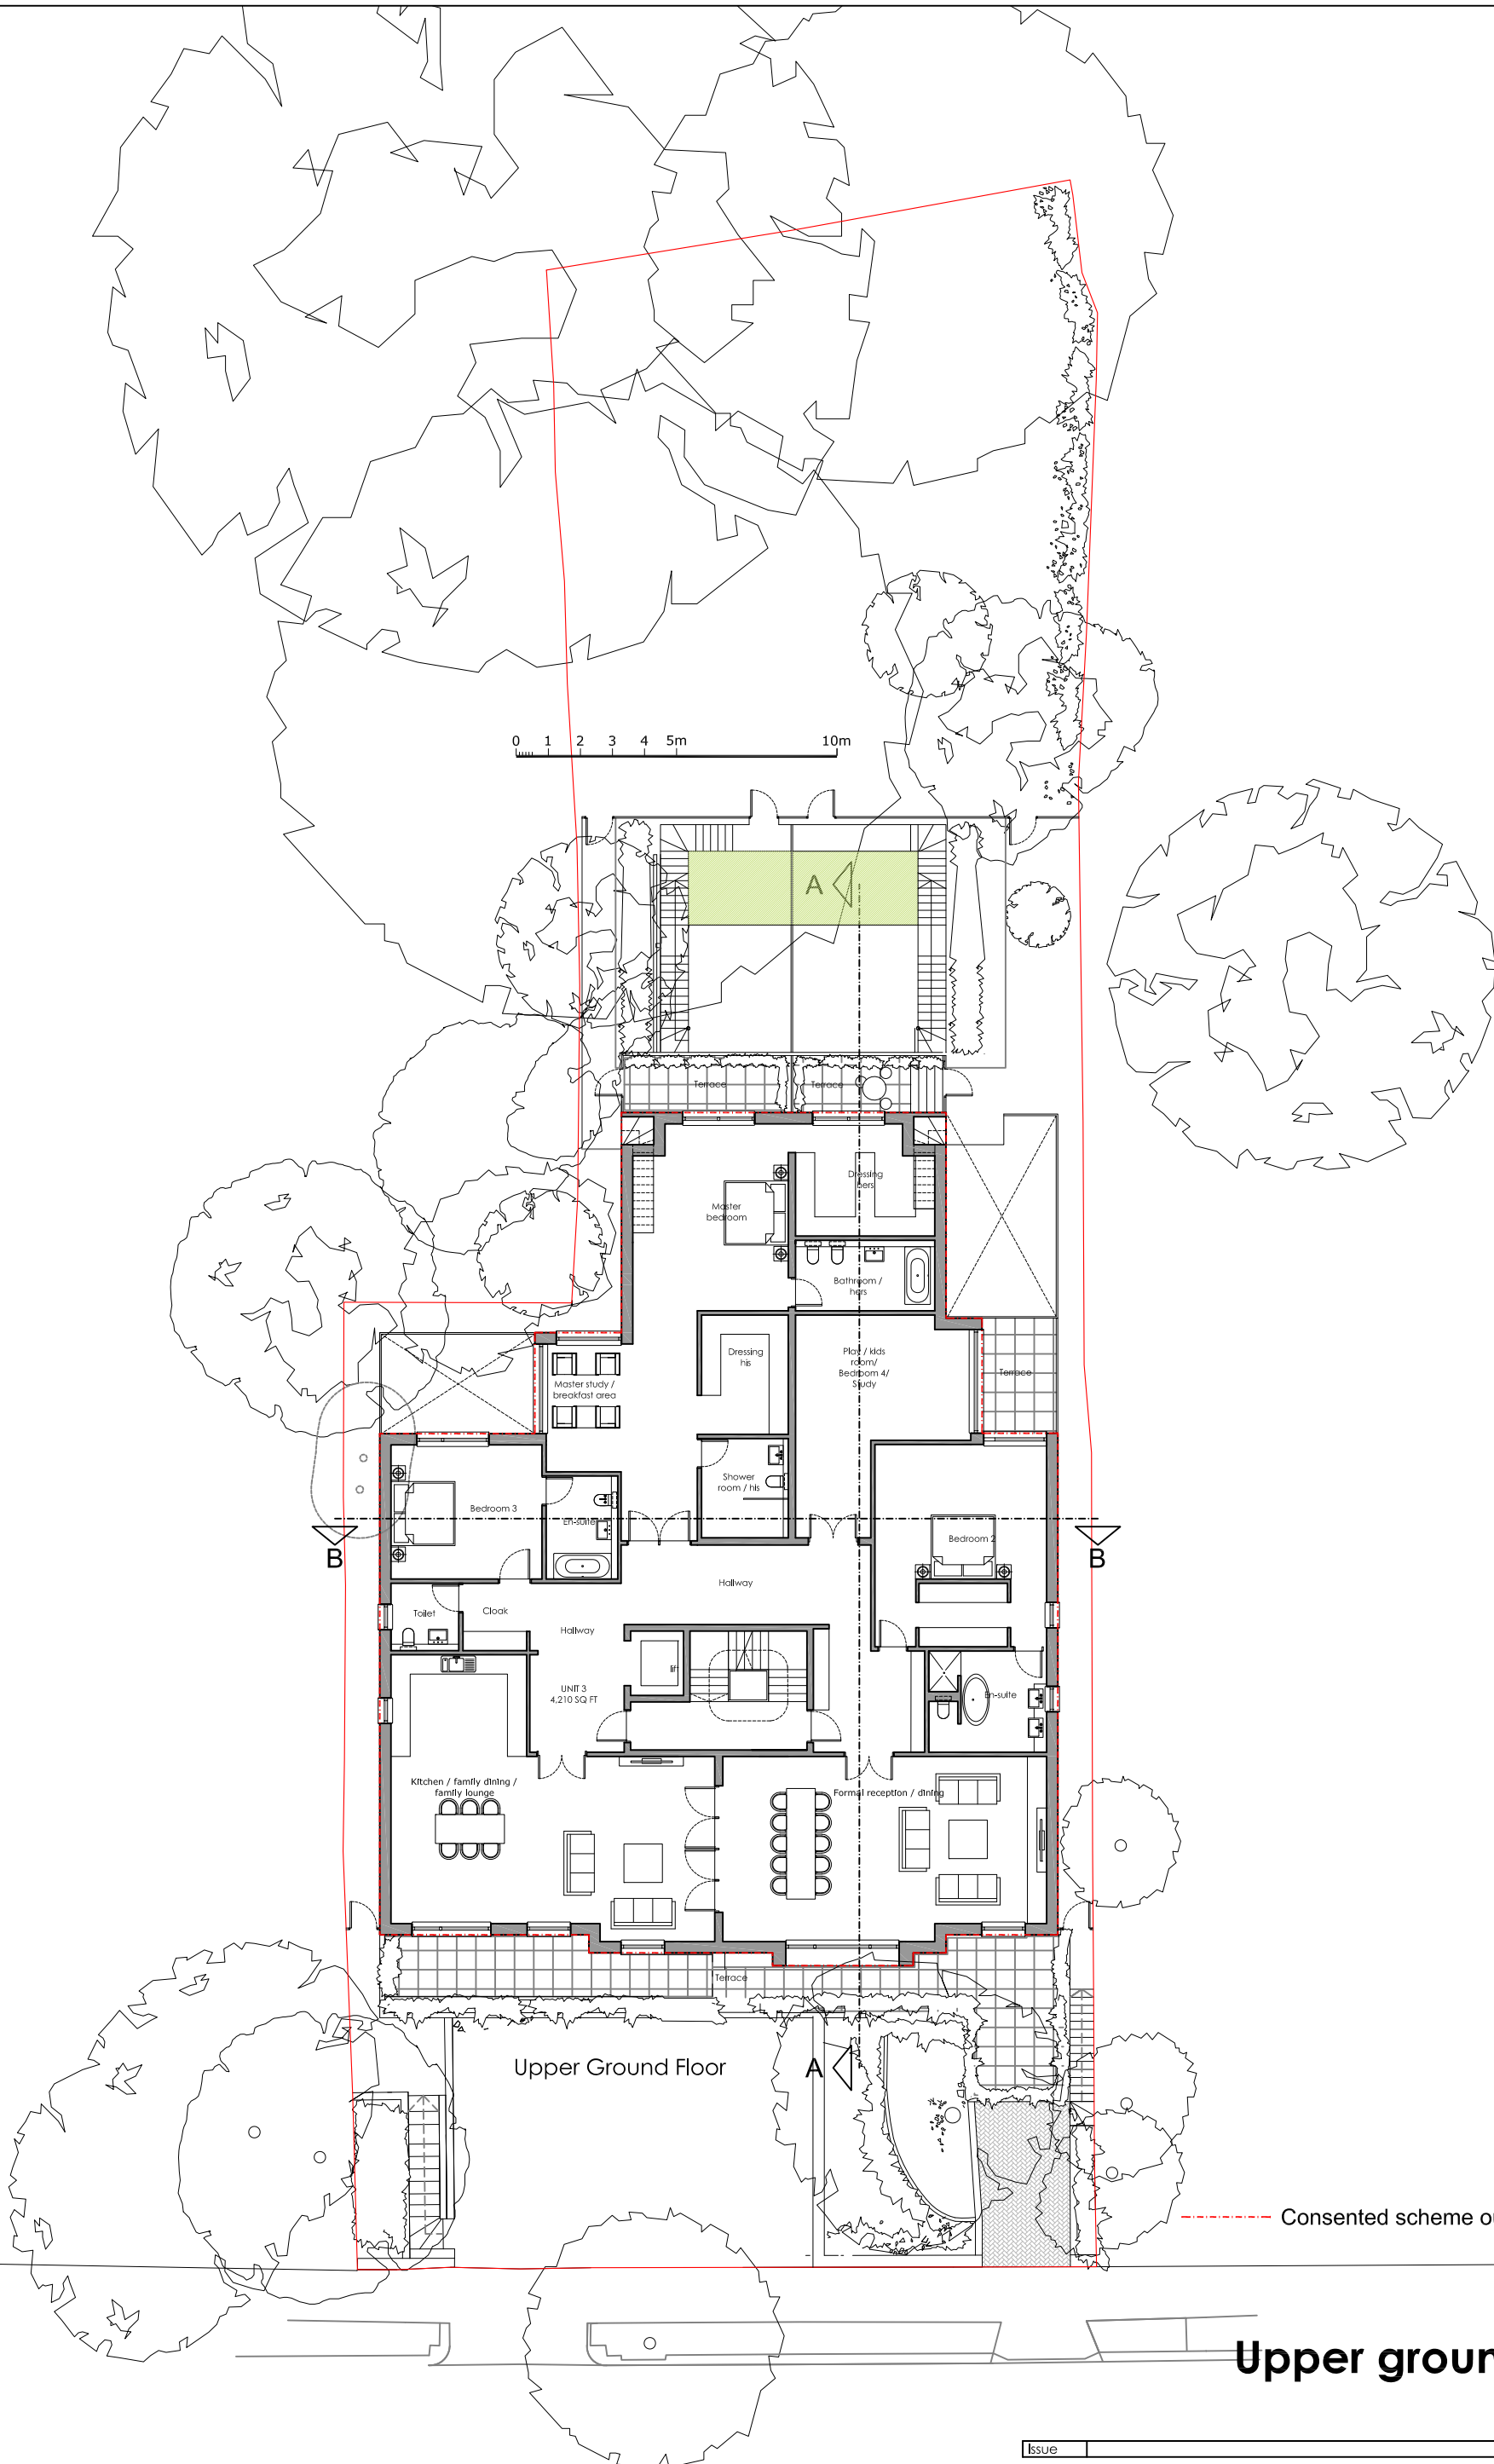

Upper ground floor

Issue	Planning	
ad design concepts		planning • architecture • interiors
Project	10a Oakhill Avenue, London NW3	
Drawing Title:	Proposed upper ground floor plan	
Drawing Number:	99-012	
Revision:		
Date:	February 2015	
Scale:	1:100@A1; 1:200@A3	
AD Design Concepts Ltd • 23 Groompan Gardens, London NW2 1JH • www.ad2concepts.co.uk • Tel: 02082070343 • Fax: 02084551424 • Email: info@ad2concepts.co.uk		