


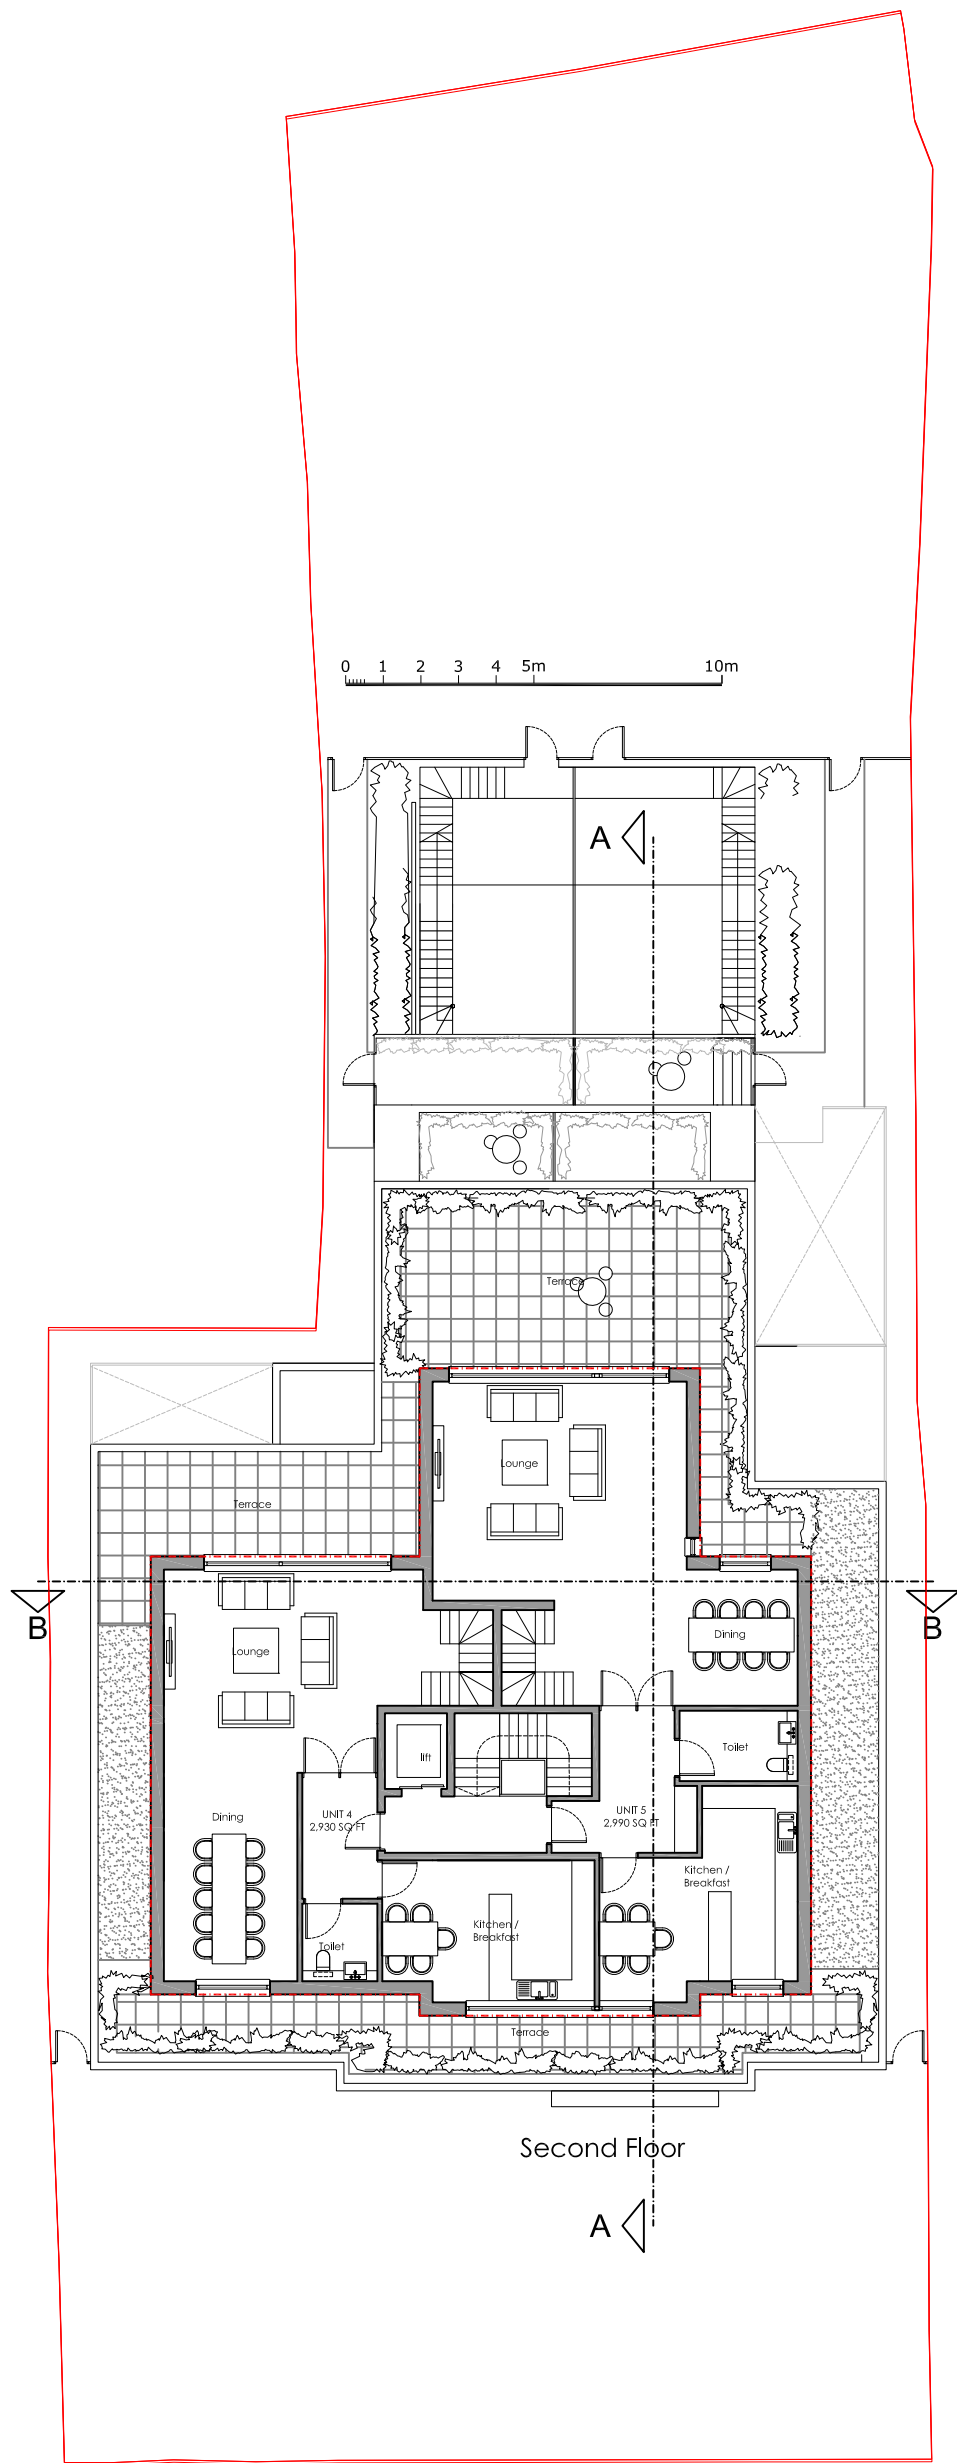

----- Consented scheme outline

Second floor

Issue	Planning
ad design concepts	
Project	10a Oakhill Avenue, London NW3
Drawing Title:	Proposed second floor plan
Drawing Number:	99-014
Revision:	
Date:	February 2015
Scale:	1:100@A1; 1:200@A3
AD Design Concepts Ltd • 23 Gropian Gardens, London NW2 1JF • www.ad2concepts.co.uk • Tel: 02082090343 • Fax: 02084551424 • Email: info@ad2concepts.co.uk	