




FRONT ELEVATION

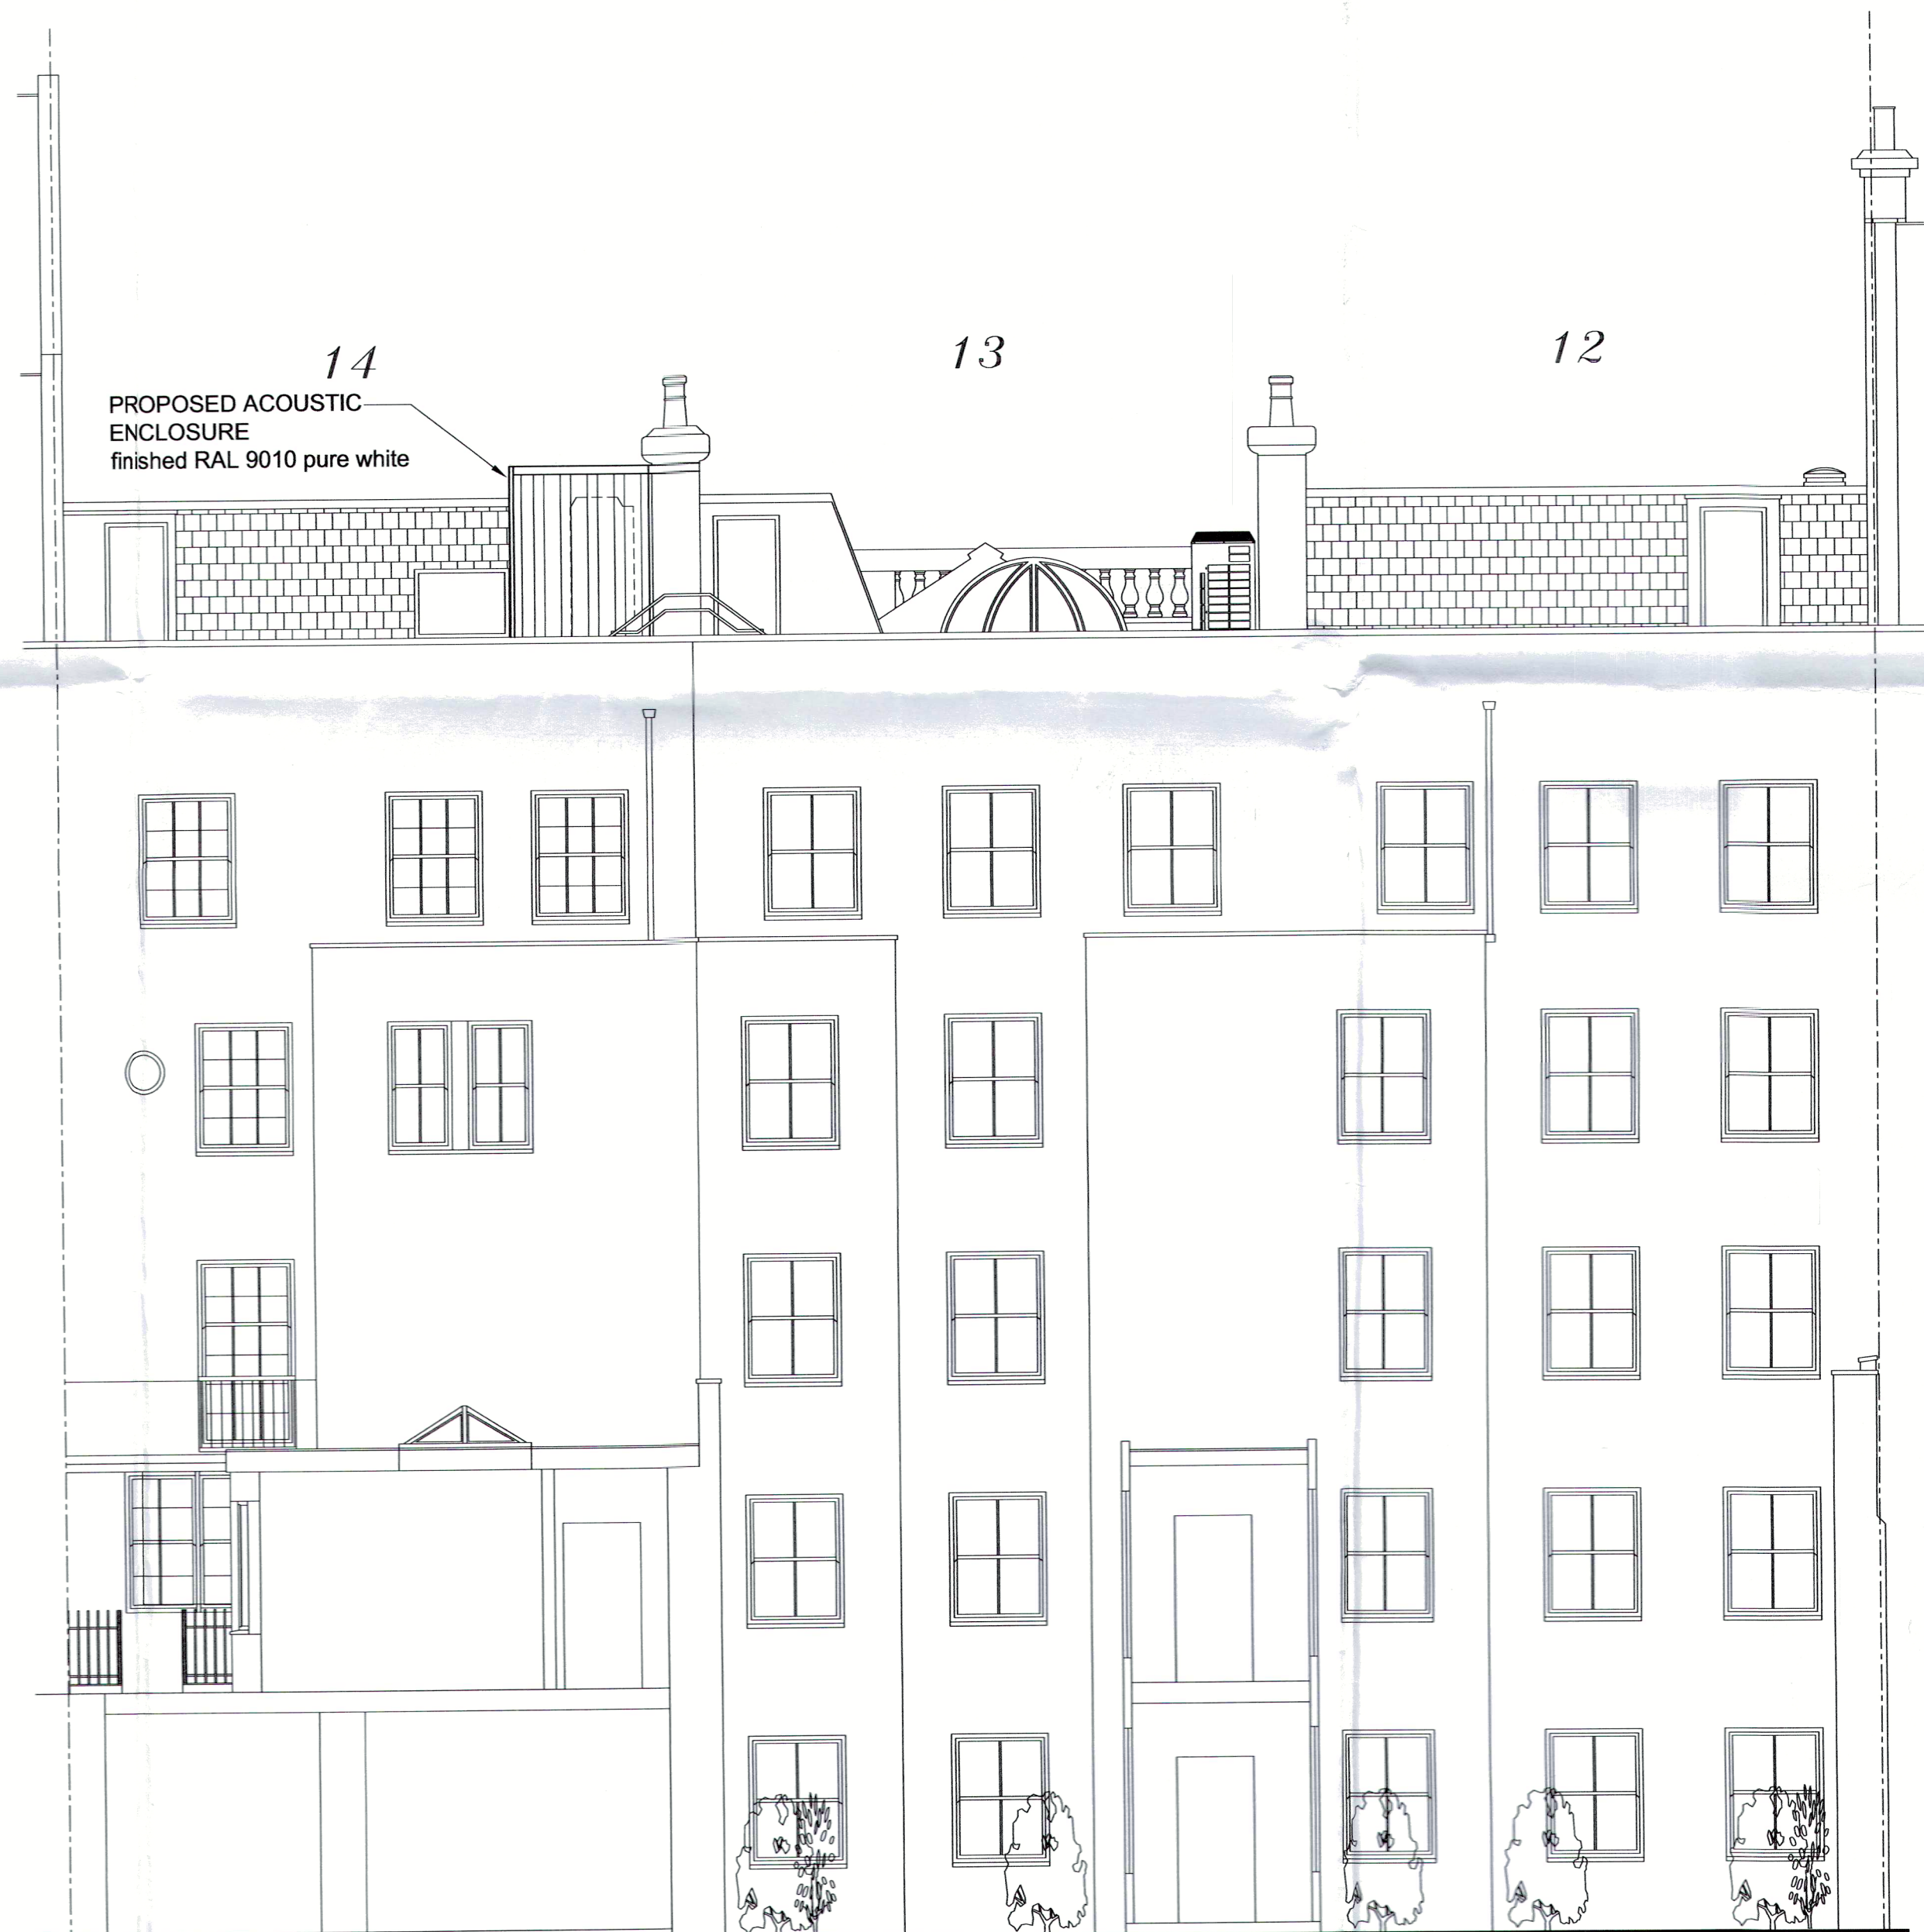

REAR ELEVATION

FOR APPROVAL

REV DATE BY AMENDMENT

BORAHURST LTD
175 BELL STREET, REIGATE, SURREY, RH2 9AN
T: 01737 221733 F: 01737 223512
E: info@borahurst.com www.borahurst.com
ESTABLISHED 1997
ENVIRONMENTAL BUILDING SERVICES ENGINEERS

Client CHARTERED INSTITUTE OF
ARBITRATORS

Architect BRIAN LAMDEN ASSOCIATES

Project
12, 13 & 14 BLOOMSBURY SQUARE
LONDON
WC1

Title
PROPOSED ACOUSTIC
ENCLOSURE ELEVATIONS
FOR BUILDING 14

Scale 1:25 Design/Drawn A.J.PAICE Checked by AD

Date MARCH 2015 Plot Scale 1:1 Approved

Drawing No C11848 / M / 011

Rev