


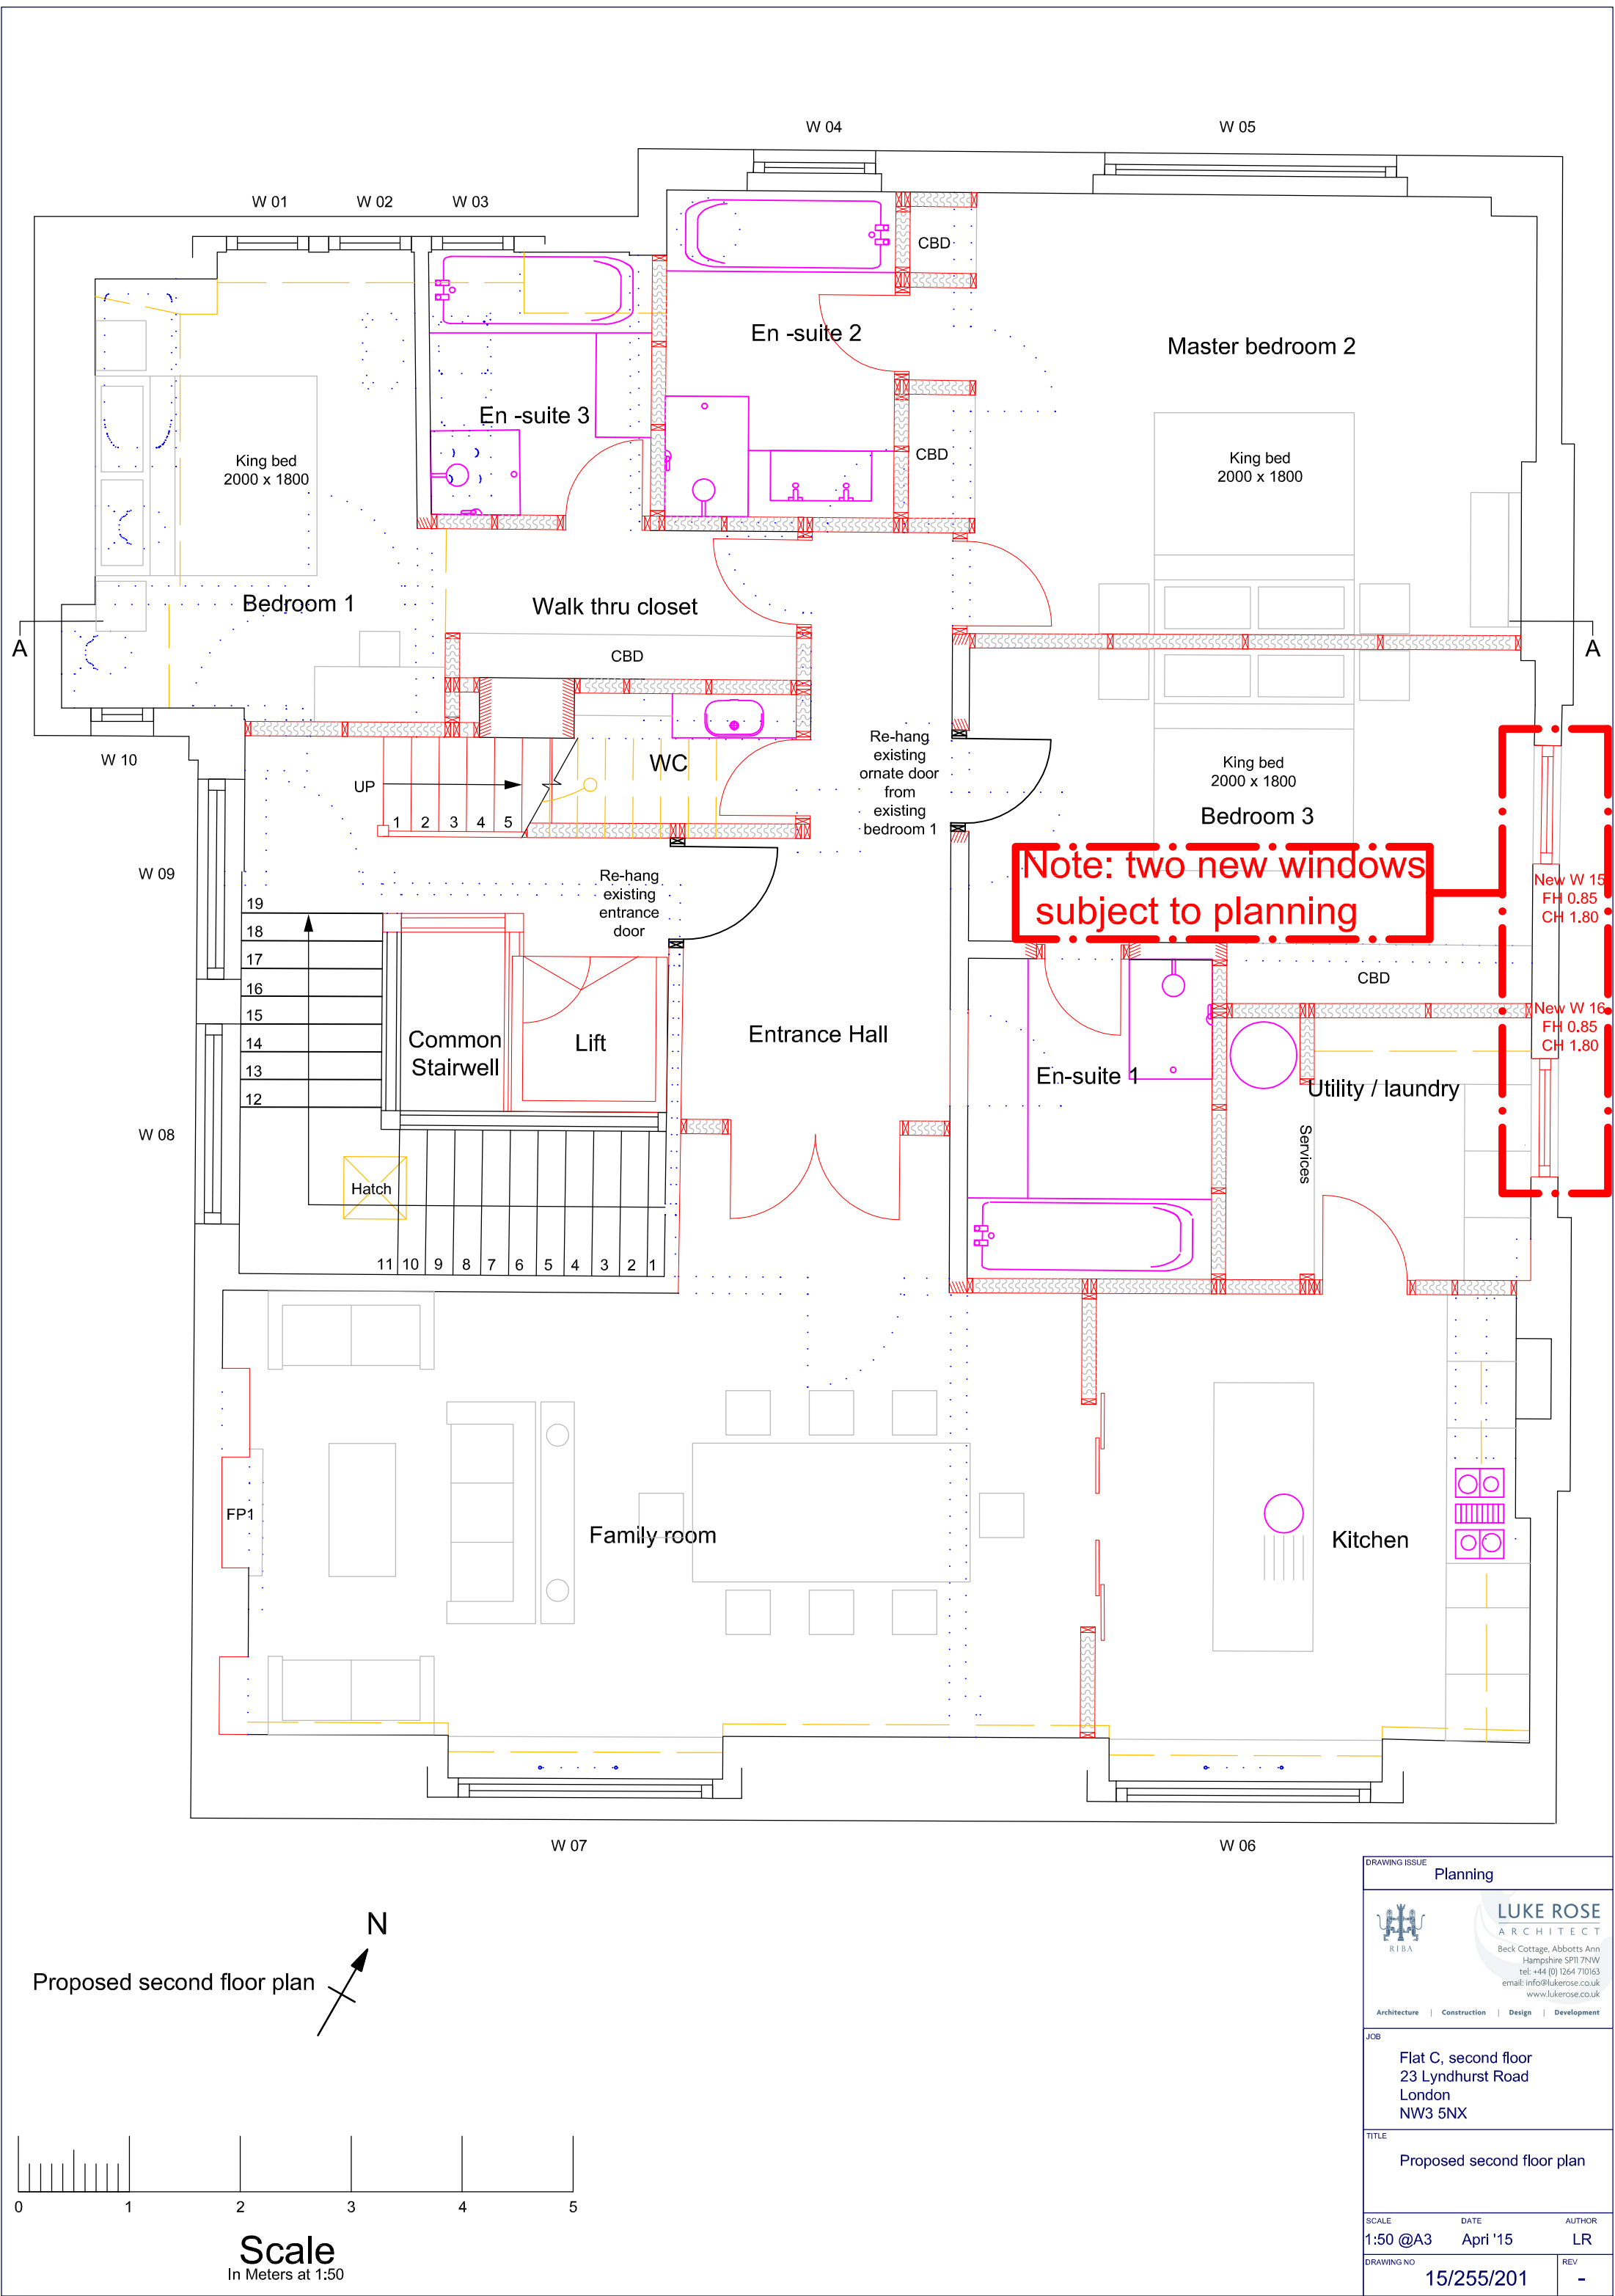

Proposed second floor plan



Scale
In Meters at 1:50

DRAWING ISSUE		
Planning		
 LUKE ROSE ARCHITECT Beck Cottage, Abbots Ann Hampshire SP11 7NW tel: +44 (0) 1264 710163 email: info@lukerose.co.uk www.lukerose.co.uk		
Architecture Construction Design Development		
JOB		
Flat C, second floor 23 Lyndhurst Road London NW3 5NX		
TITLE		
Proposed second floor plan		
SCALE	DATE	AUTHOR
1:50 @A3	Apri '15	LR
DRAWING NO	REV	
15/255/201	-	