


**Misc.**

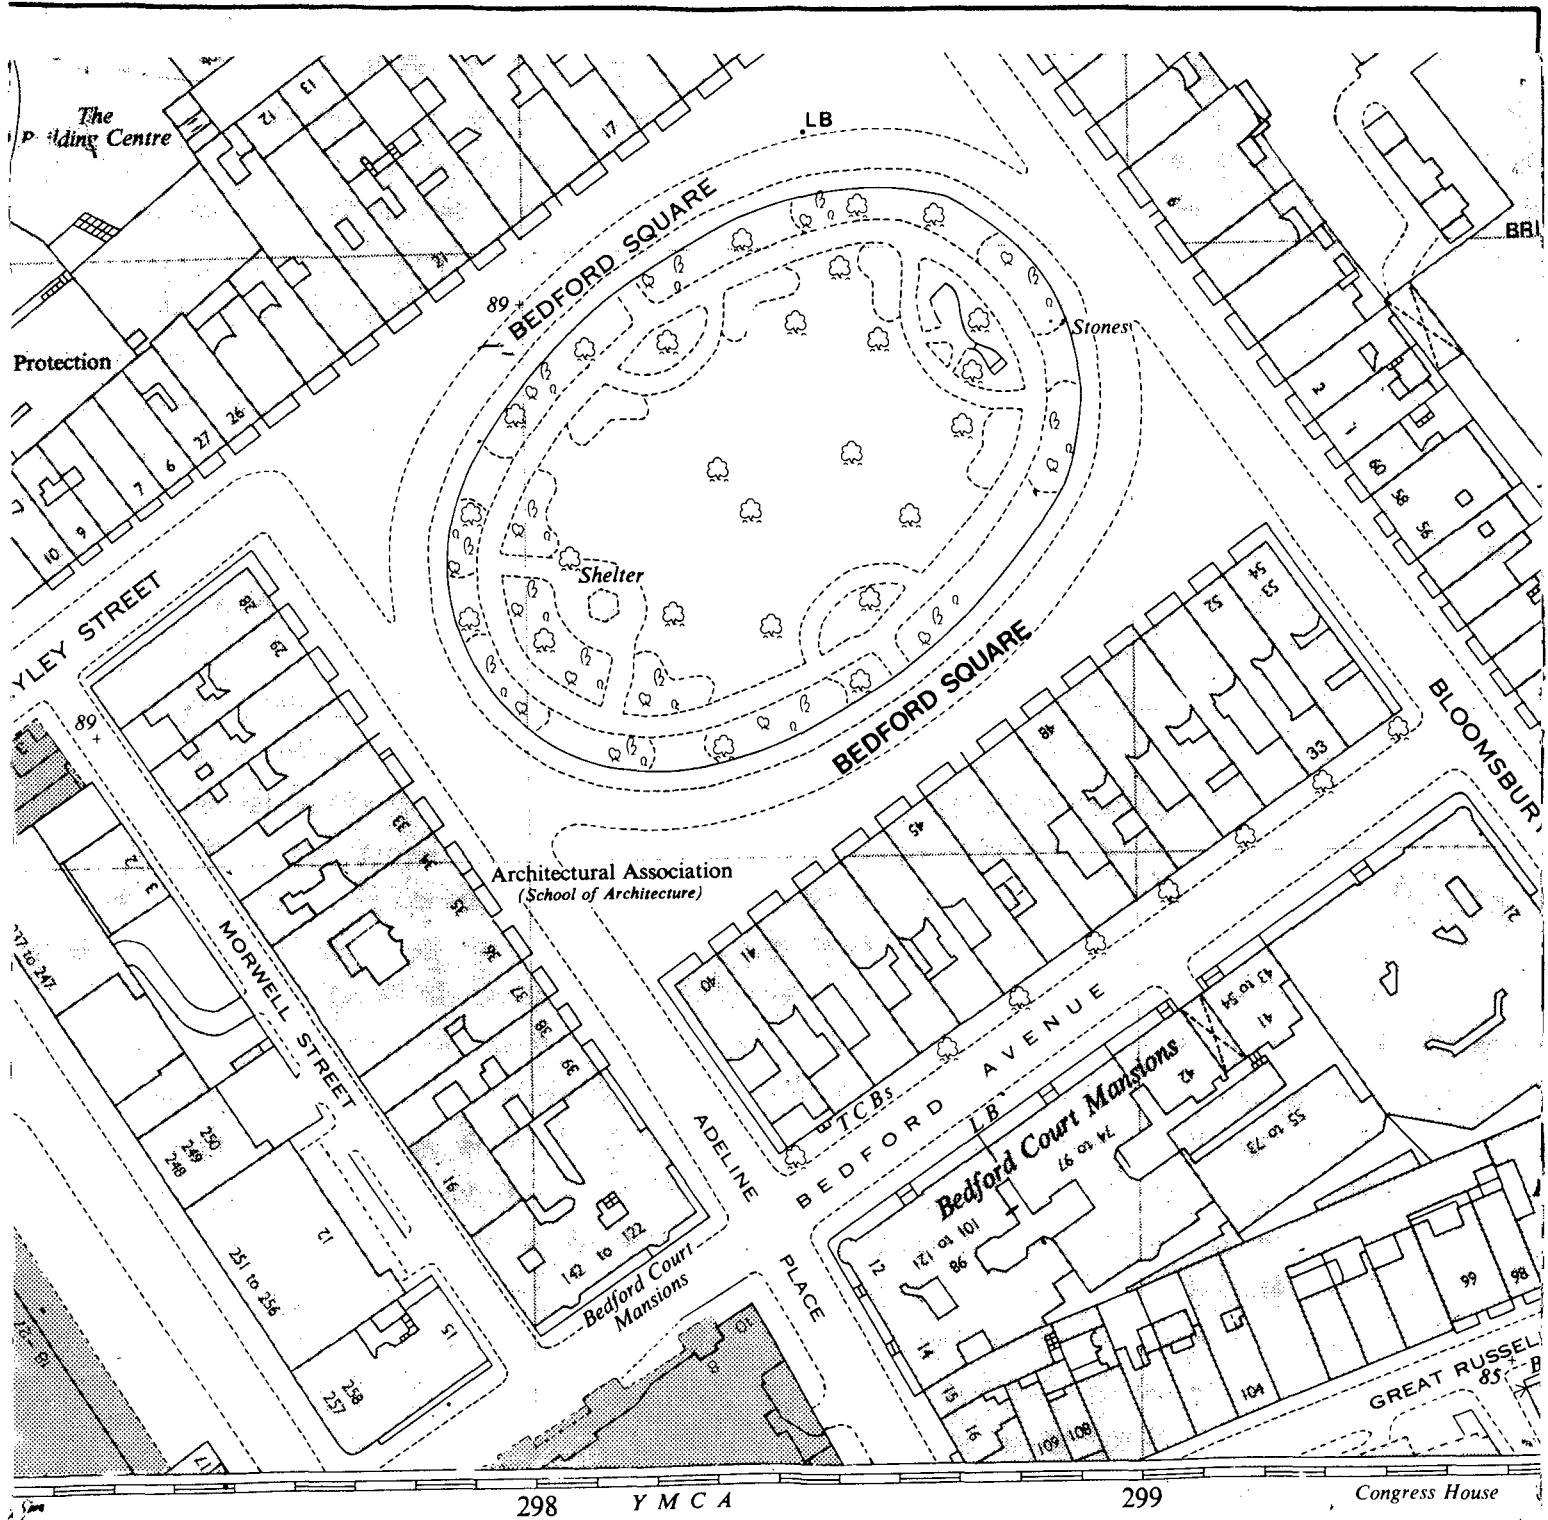


TQ 2981 SE *APP. no. 9070042*

**London Borough of Camden  
Town and Country Planning Act 1971 (sections 36 & 37)  
APPLICATION DATED .....**

**Premises** *43, 44 and 45 Bedford Square, WC1*  
Verged RED above

**Scale**

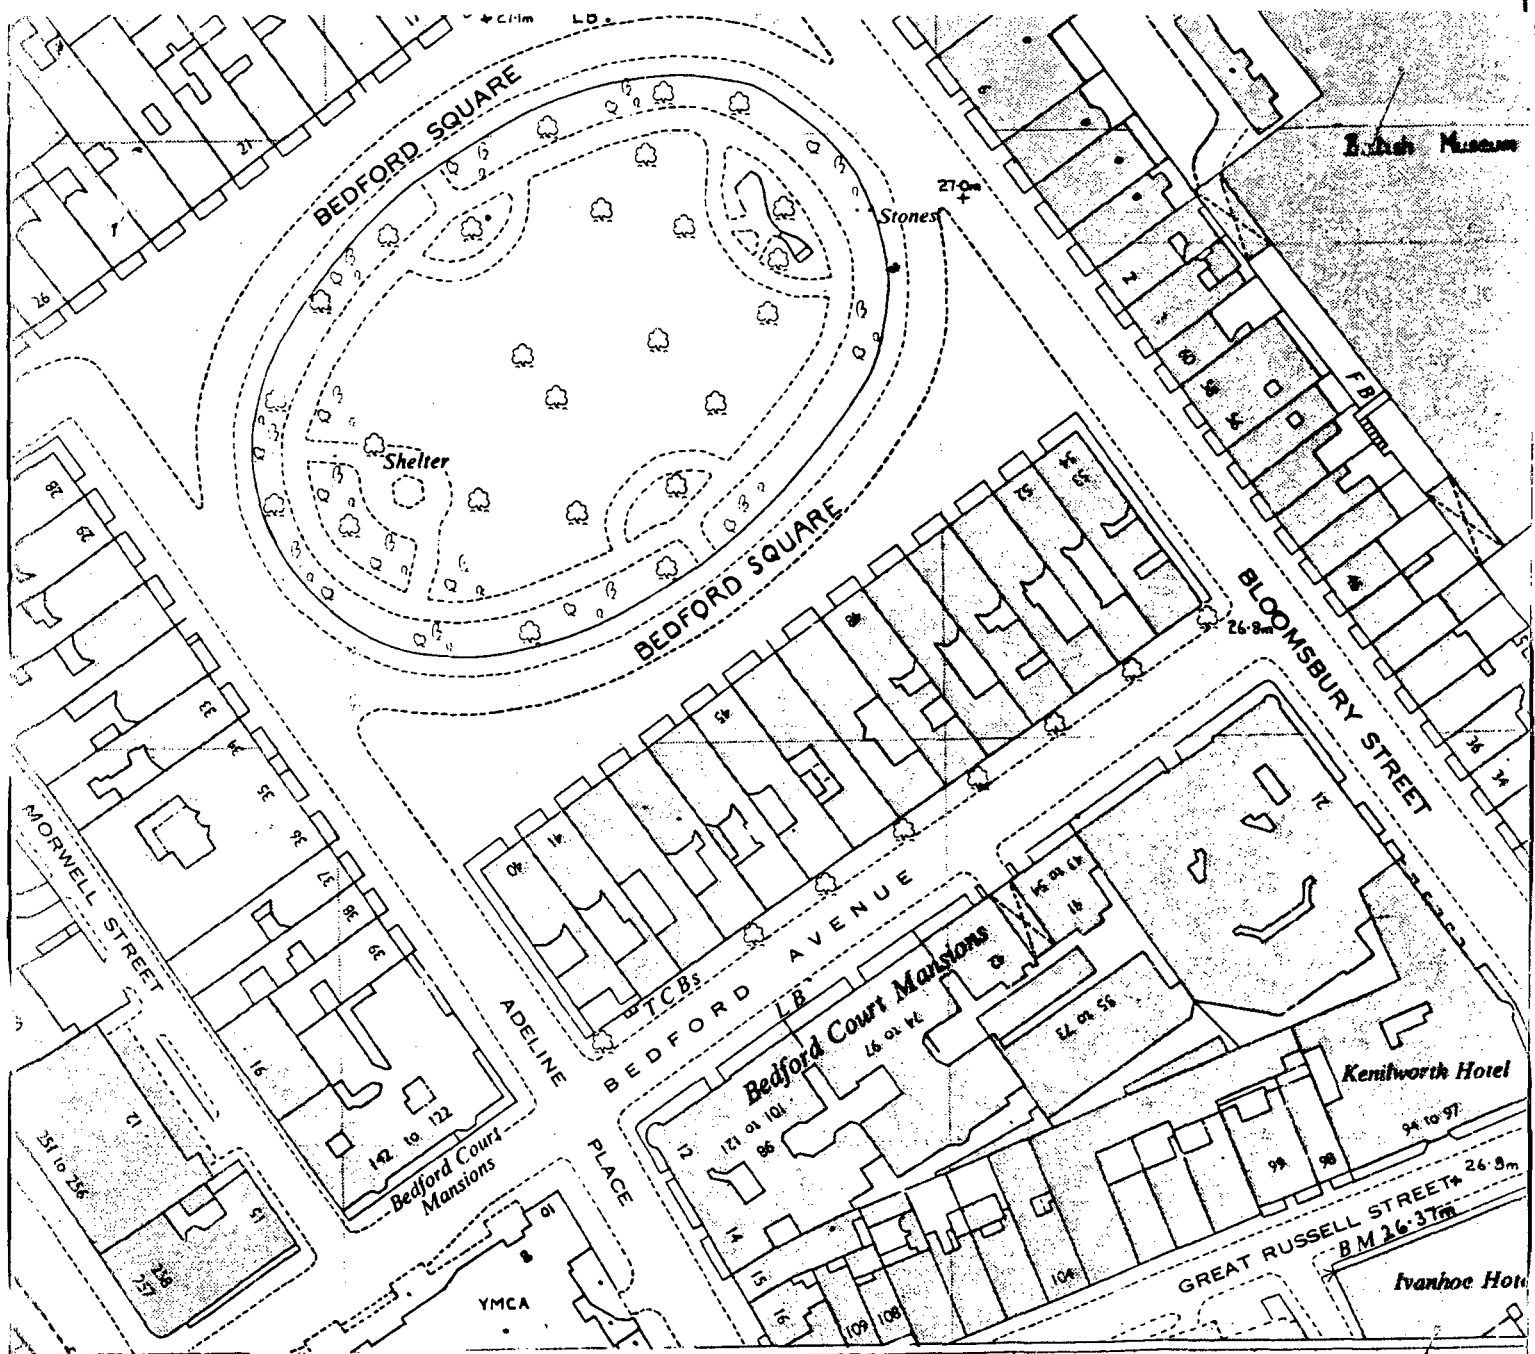


© Crown Copyright 1986

Reproduction in whole or in part by any means is prohibited

**London Borough of Camden**  
**Town and Country Planning Act 1971 (sections 36 & 37)**  
**APPLICATION DATED .....**

premises *43, 44 & 45 Bedford Square*  
 Verged RED above

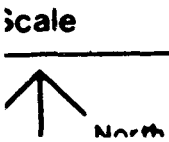






LORD CHANCELLOR'S DEPARTMENT.

9470278

PROPERTY LOCATION REFERENCE: LONDON COUNTY COURTS ADMIN. OFFICES

McBains Maintenance Managers Ltd, 39 Ludgate Hill, London EC4M 7BD

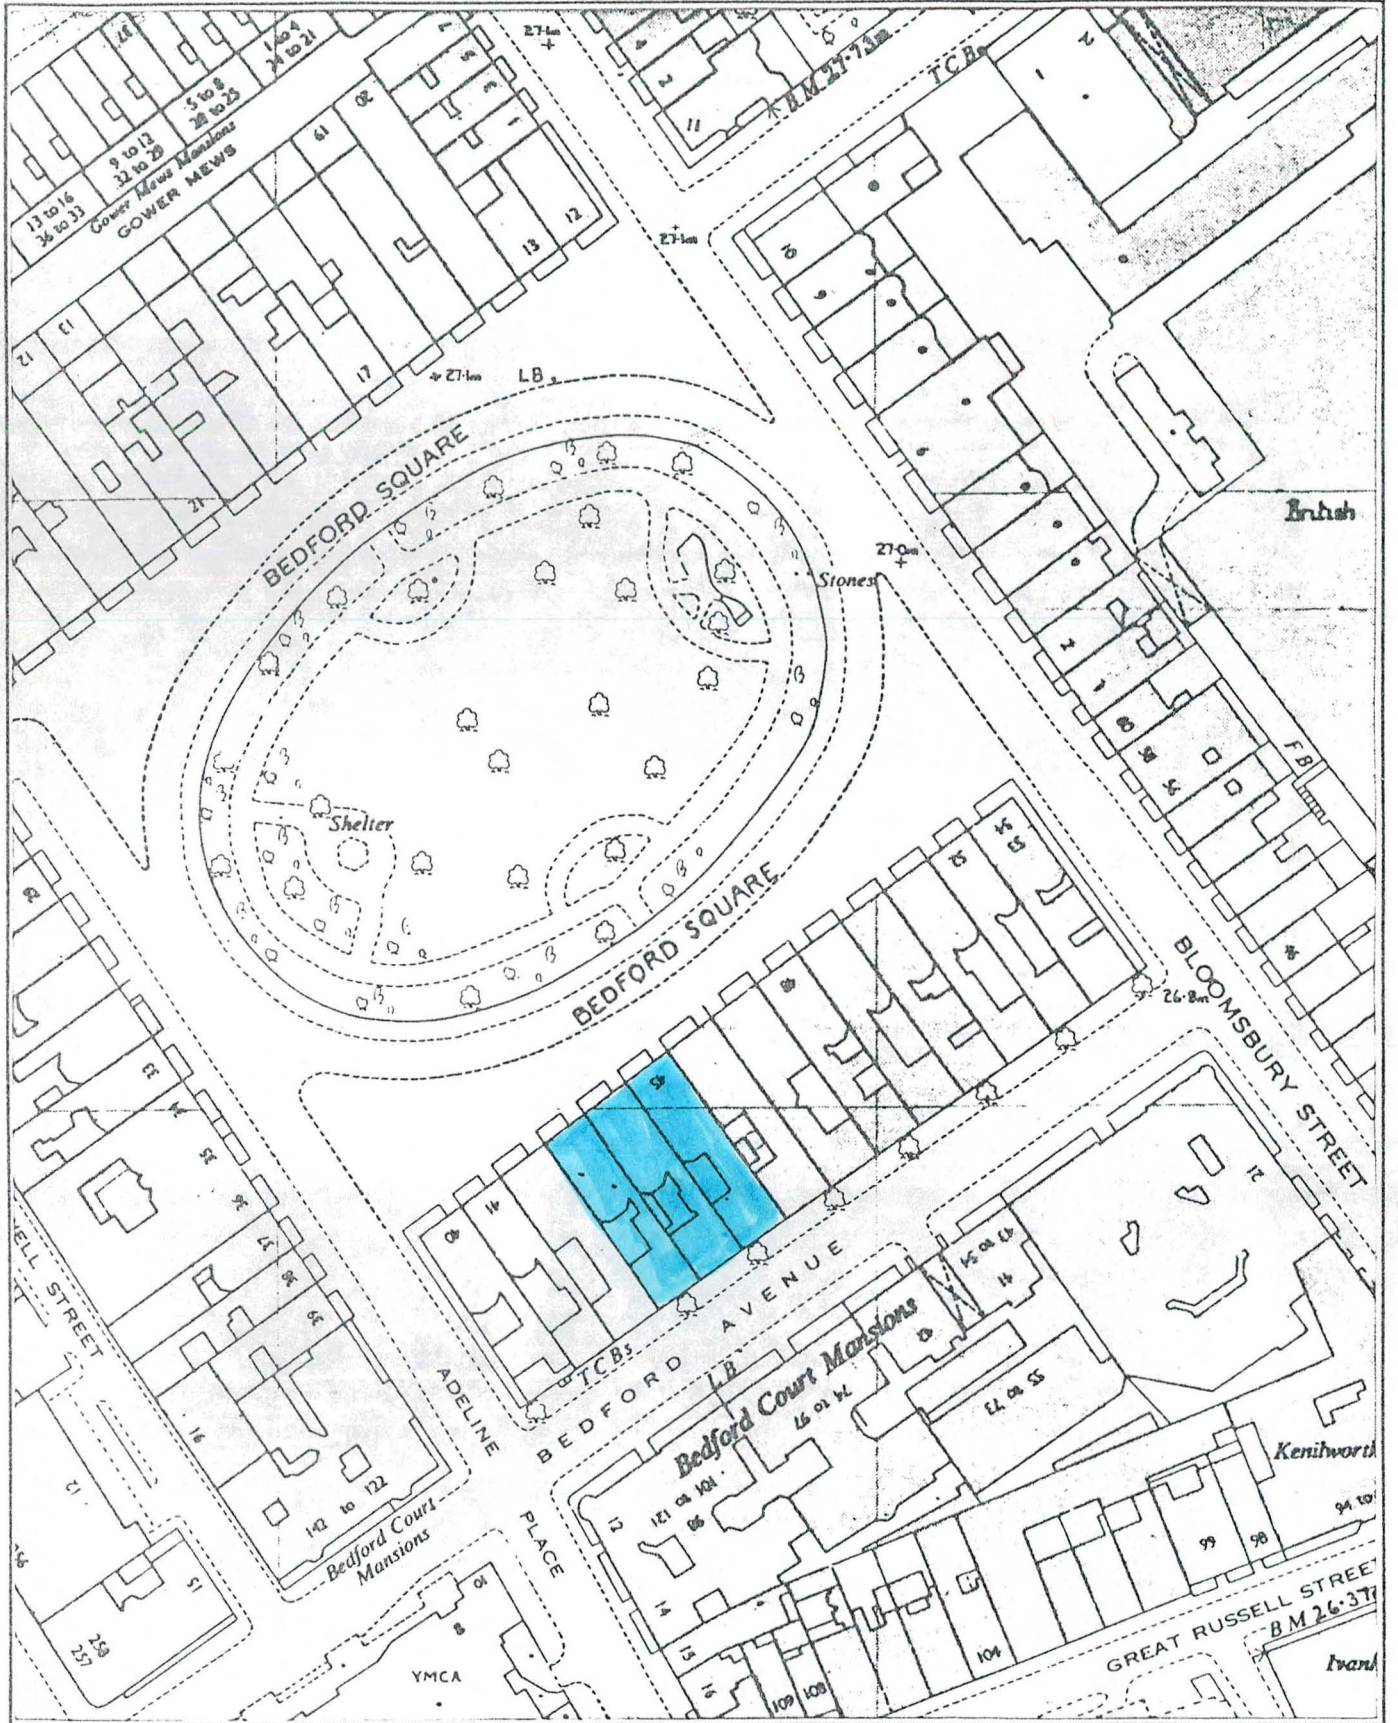

UNICORN CONSULTANCY SERVICES LTD.  
 BERKELEY SQUARE HOUSE  
 BERKELEY SQUARE, LONDON W1X 5PE

**SITE PLAN**  
 43/45 BEDFORD SQUARE,  
 LONDON, WC1 &  
 15-17, 19 BEDFORD AVENUE,  
 LONDON, WC1

SCALE 1:1250

Map Detail © Ordnance Survey

