



EXISTING FRONT ELEVATION

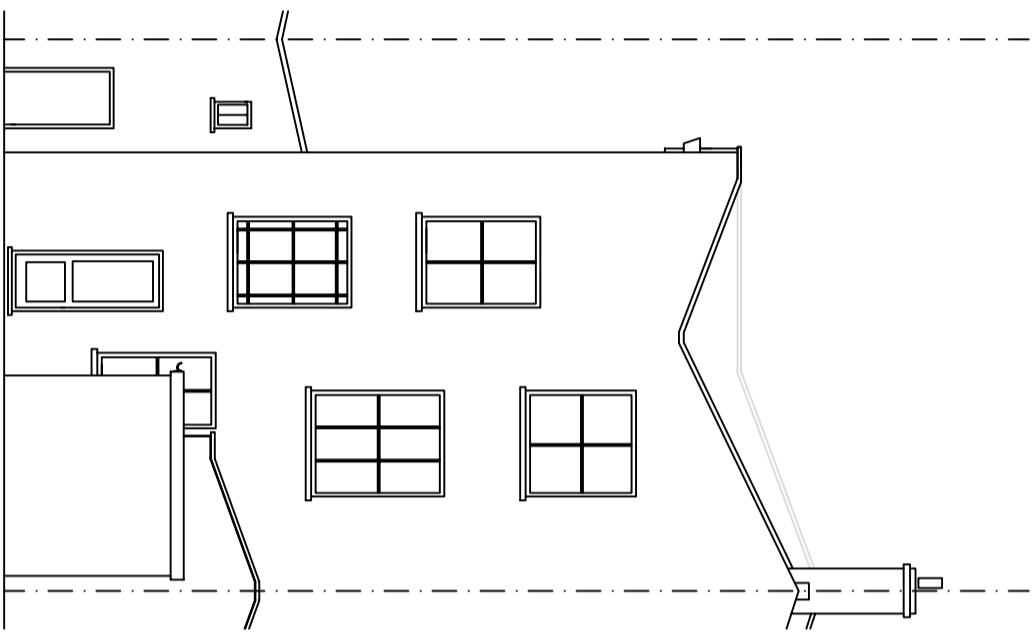

EXISTING REAR ELEVATION

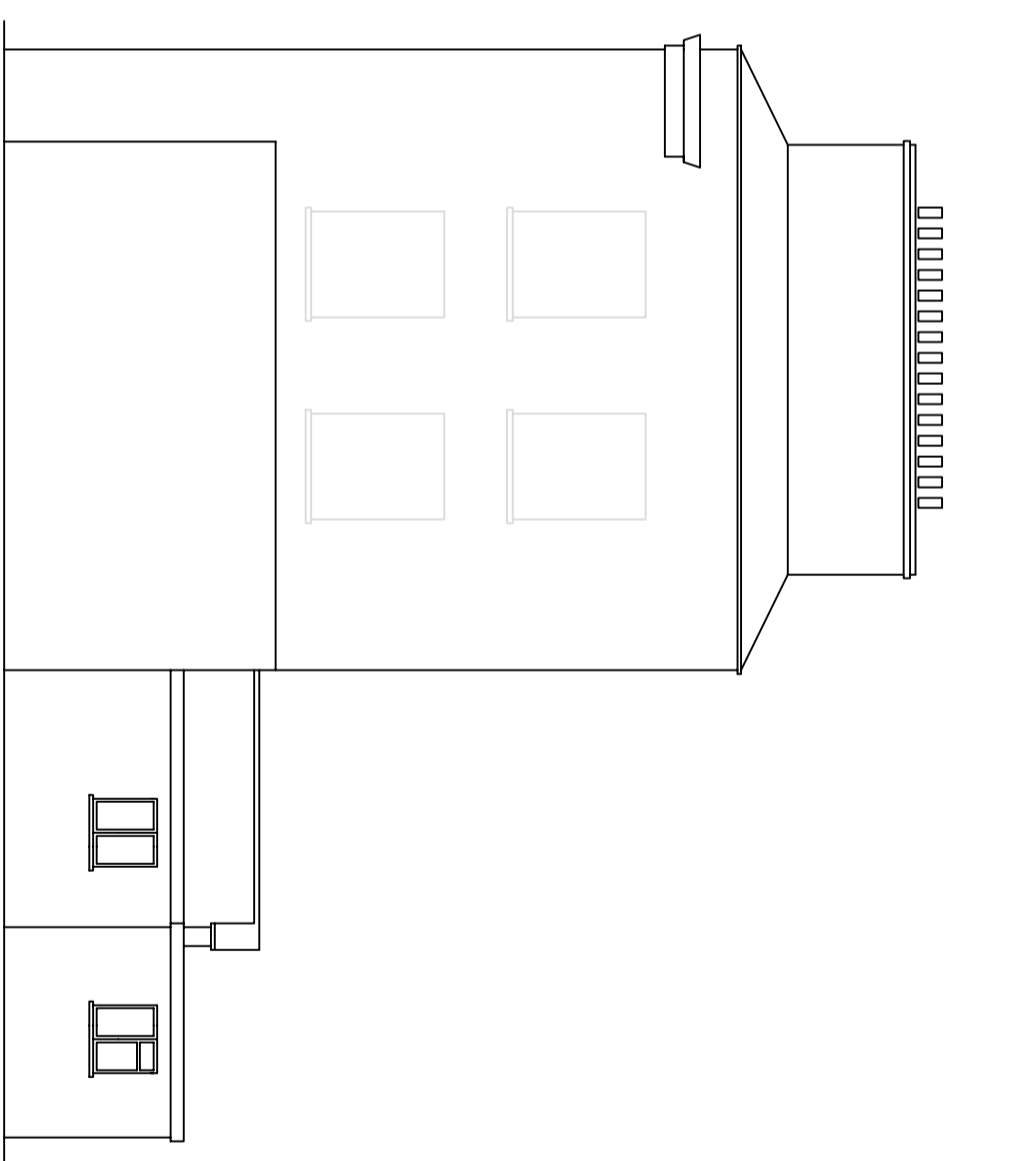

EXISTING SIDE ELEVATION

Rev	Date	Details	By
00	25/02/13	Revision 00	CE

Project:	Loft Extension
Subject:	Existing Elevations

Client:
29 Prince of Wales Road,
London, NW5 3LH

Drawing N°: ELA/2 Rev: 00

A3 Scale: 1:100
Drawn By: CE
Job No: 0333
Date: 25/02/13

ELA Design
10 Church Lane
Wormley
Brombourne
Herts
EN10 6JT
Tel: 077979510821
www.ela-design.co.uk