




fourth floor

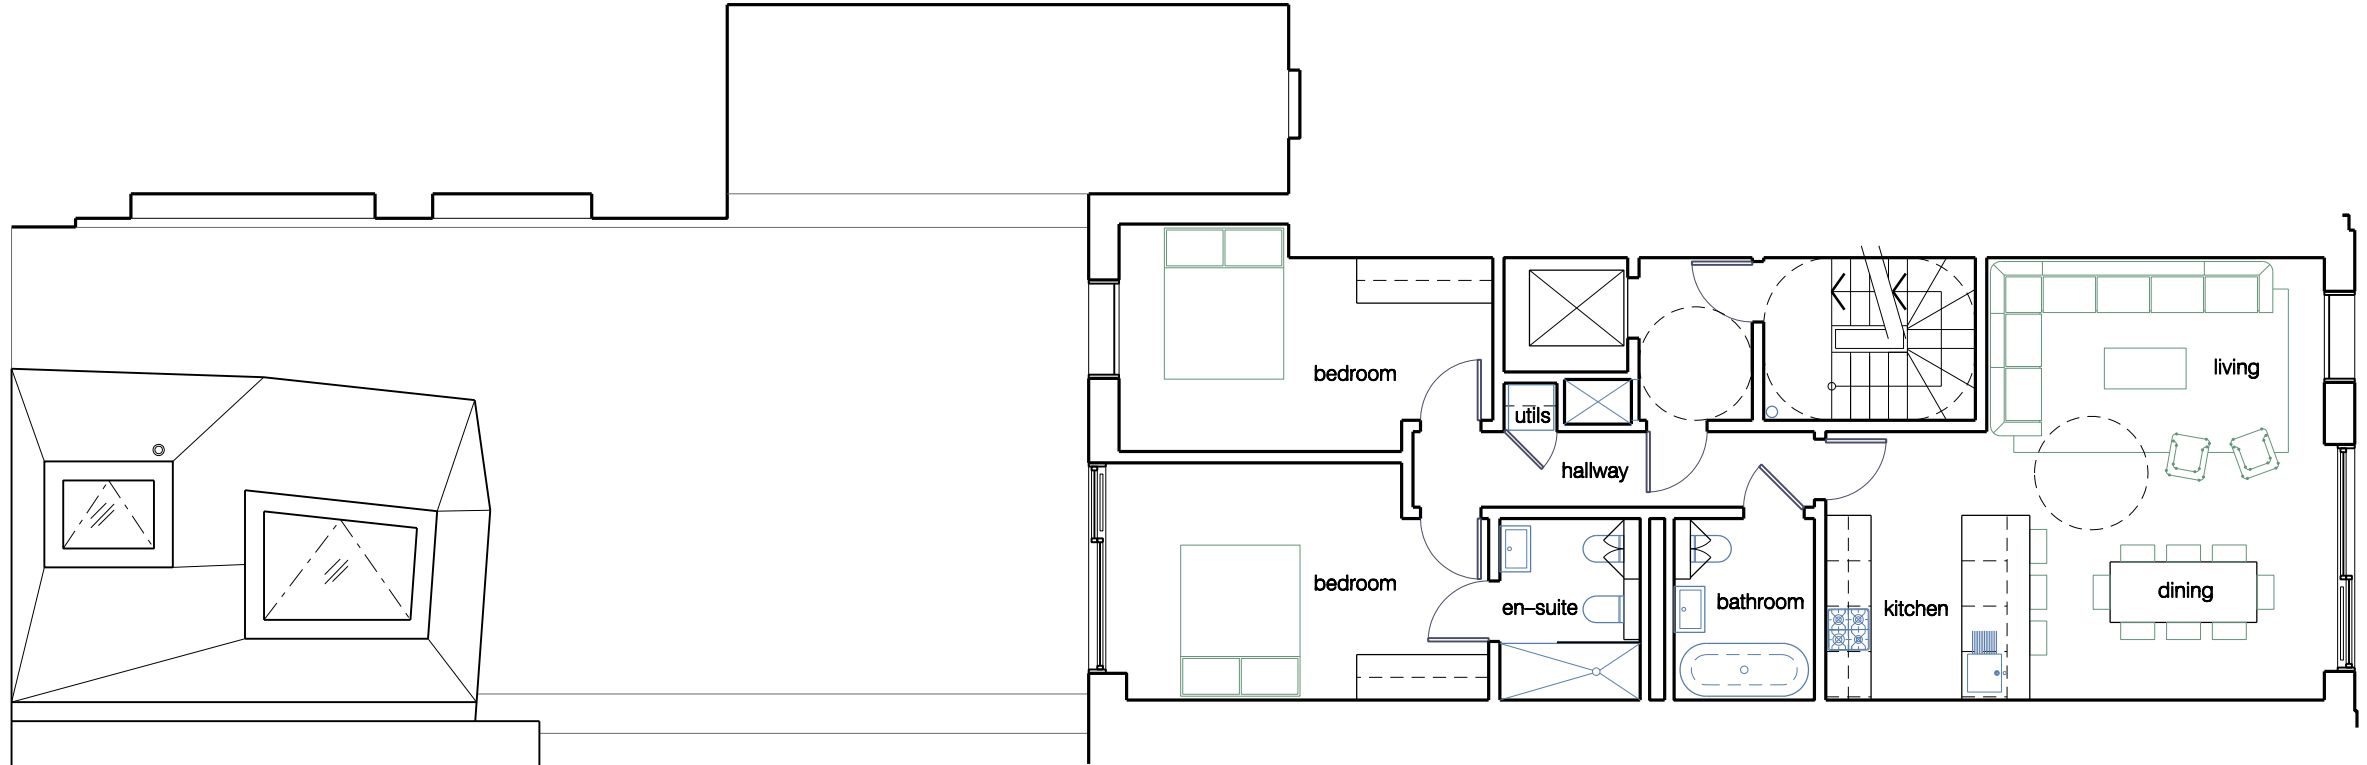


third floor

Rev	Notes	Date
-	issued for planning	27.03.15

- all dimensions are to be checked on site and any discrepancies reported to the architect
 - architect to be informed of any additional information required
 - do not scale this drawing

PLANNING

 

WORKS
ARCHITECTURE

16 UPPER MONTAGU STREET
LONDON W1H 2AN
020 7224 8750
WWW.WORKSARCHITECTURE.COM

Project: 84 hatton garden

Title: proposed floor plans

Date: 27.03.15 Drawn: js Scale: 1:100@a3
1:50@a1 Drawing Number: pl 103 Revision: