


existing second floor

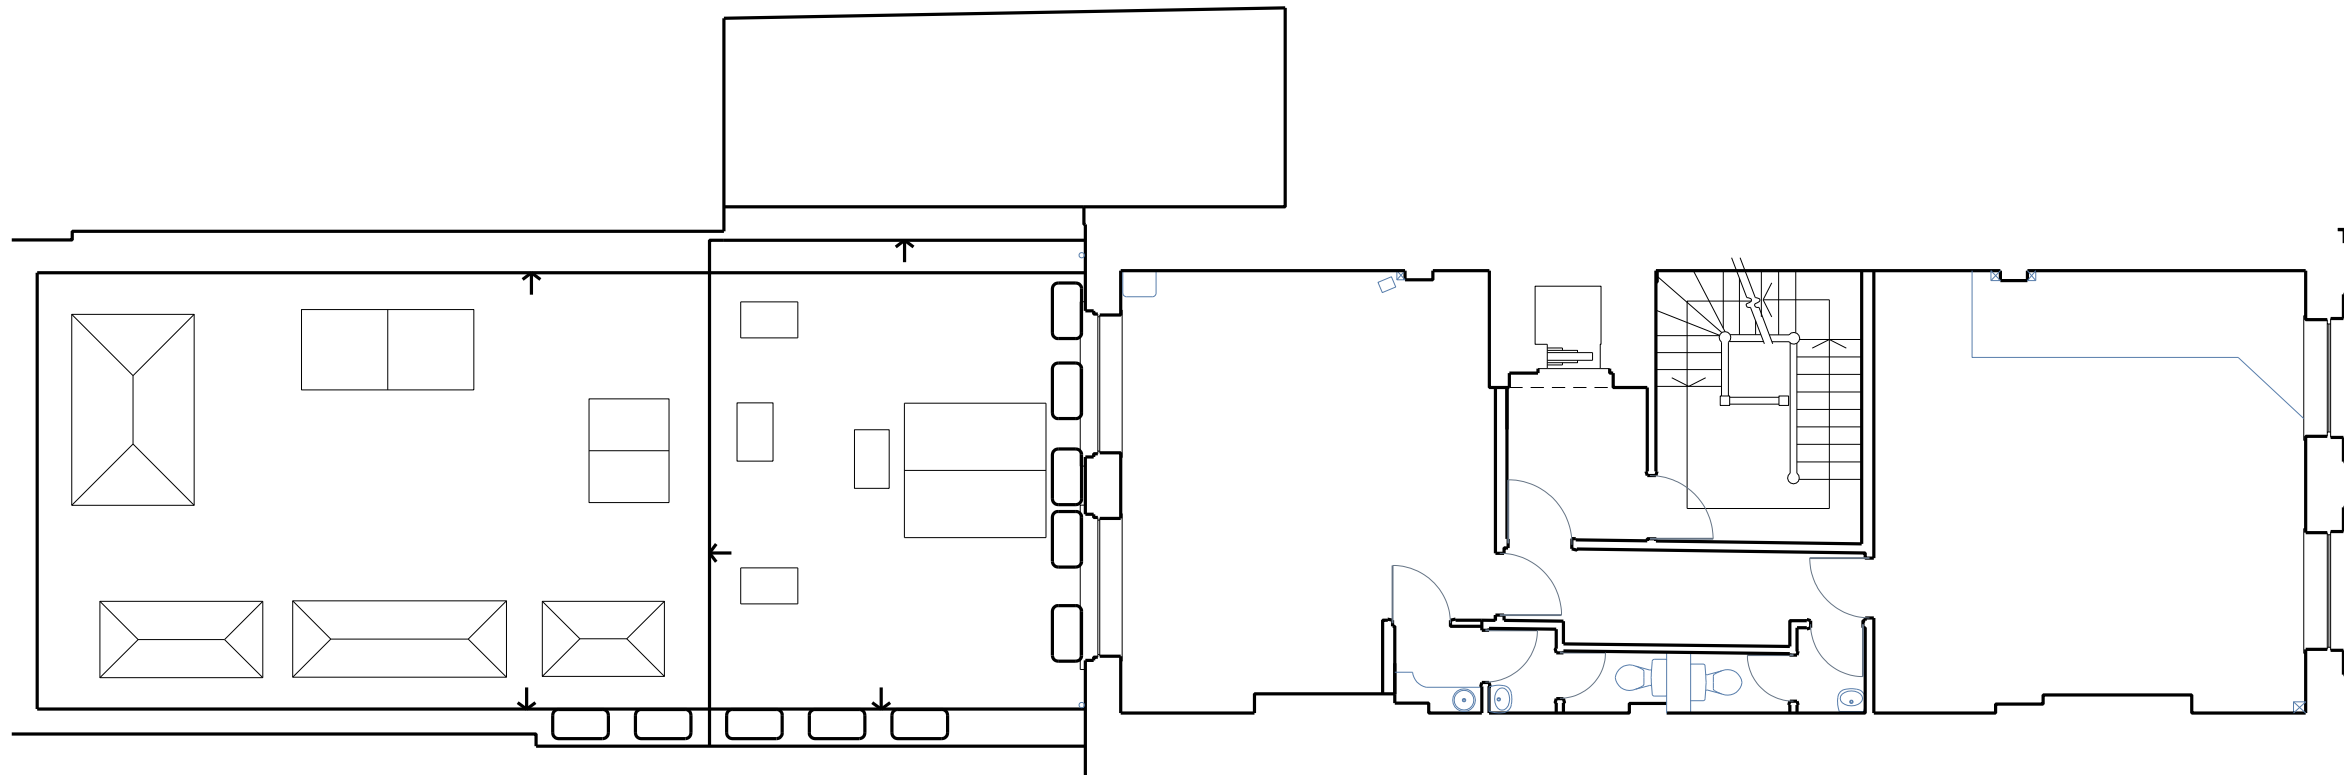


existing first floor

Rev	Notes	Date
-	issued for pre-app	25.07.14
-	issued for planning	27.03.15

- all dimensions are to be checked on site and any discrepancies reported to the architect
 - architect to be informed of any additional information required
 - do not scale this drawing

PRELIMINARY

 

WORKS ARCHITECTURE <small>16 UPPER MONTAGU STREET LONDON W1H 2AN 020 7224 8750 WWW.WORKSARCHITECTURE.COM</small>	
Project: 84 hatton garden	
Title: existing floor plans	
Date: 27.03.15	Drawn: js Scale: 1:100@a3 1:50@a1 Drawing Number: pl x 002 Revision: