


fourth floor – demolition

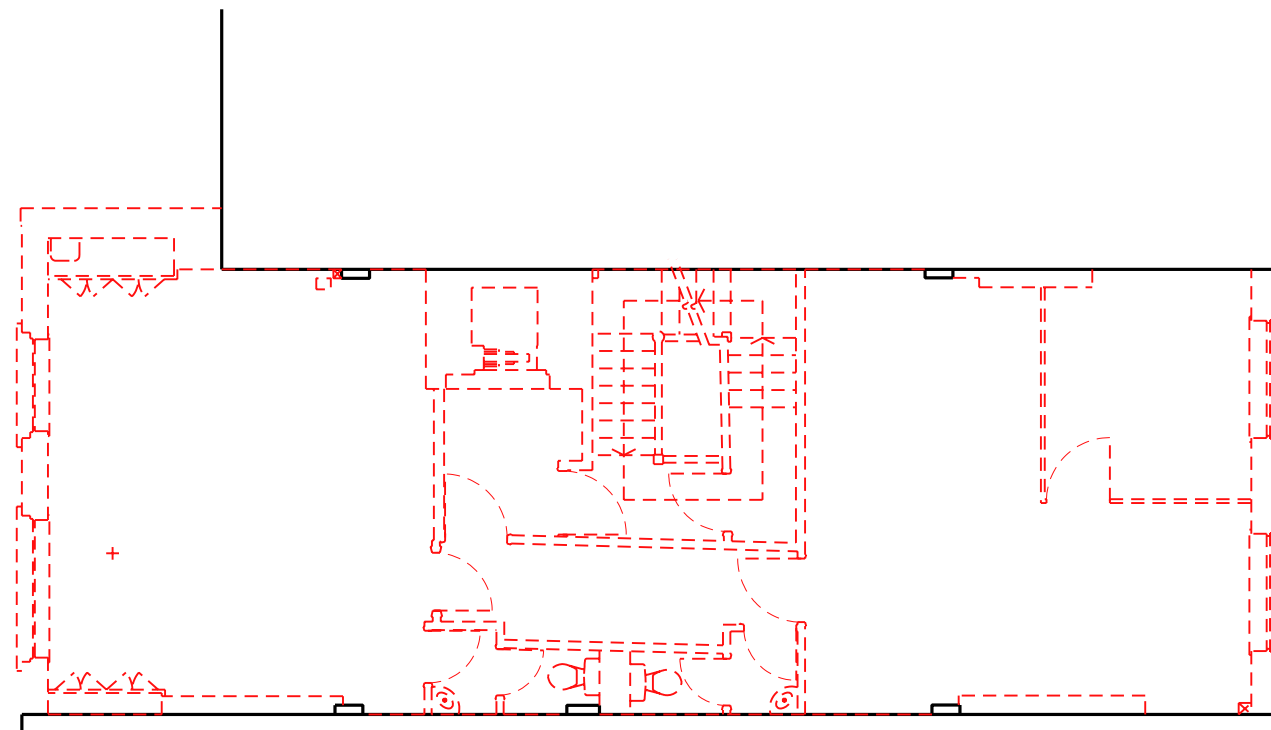


third floor – demolition

to be demolished

- all dimensions are to be checked on site and any discrepancies reported to the architect
- architect to be informed of any additional information required
- do not scale this drawing

PLANNING

 

Rev	Notes	Date
-	issued for pre-app	25.07.14
-	issued for planning	27.03.15

		<small>16 UPPER MONTAGU STREET LONDON W1H 2AN 020 7224 8750 WWW.WORKSARCHITECTURE.COM</small>		
				Project: 84 hatton garden
Title: existing floor plans – demolition				
Date: 27.03.15	Drawn: js	Scale: 1:100@a3 1:50@a1	Drawing Number: plx d 003	Revision: