


NOTES  
**PLANNING**  
 NOTE:

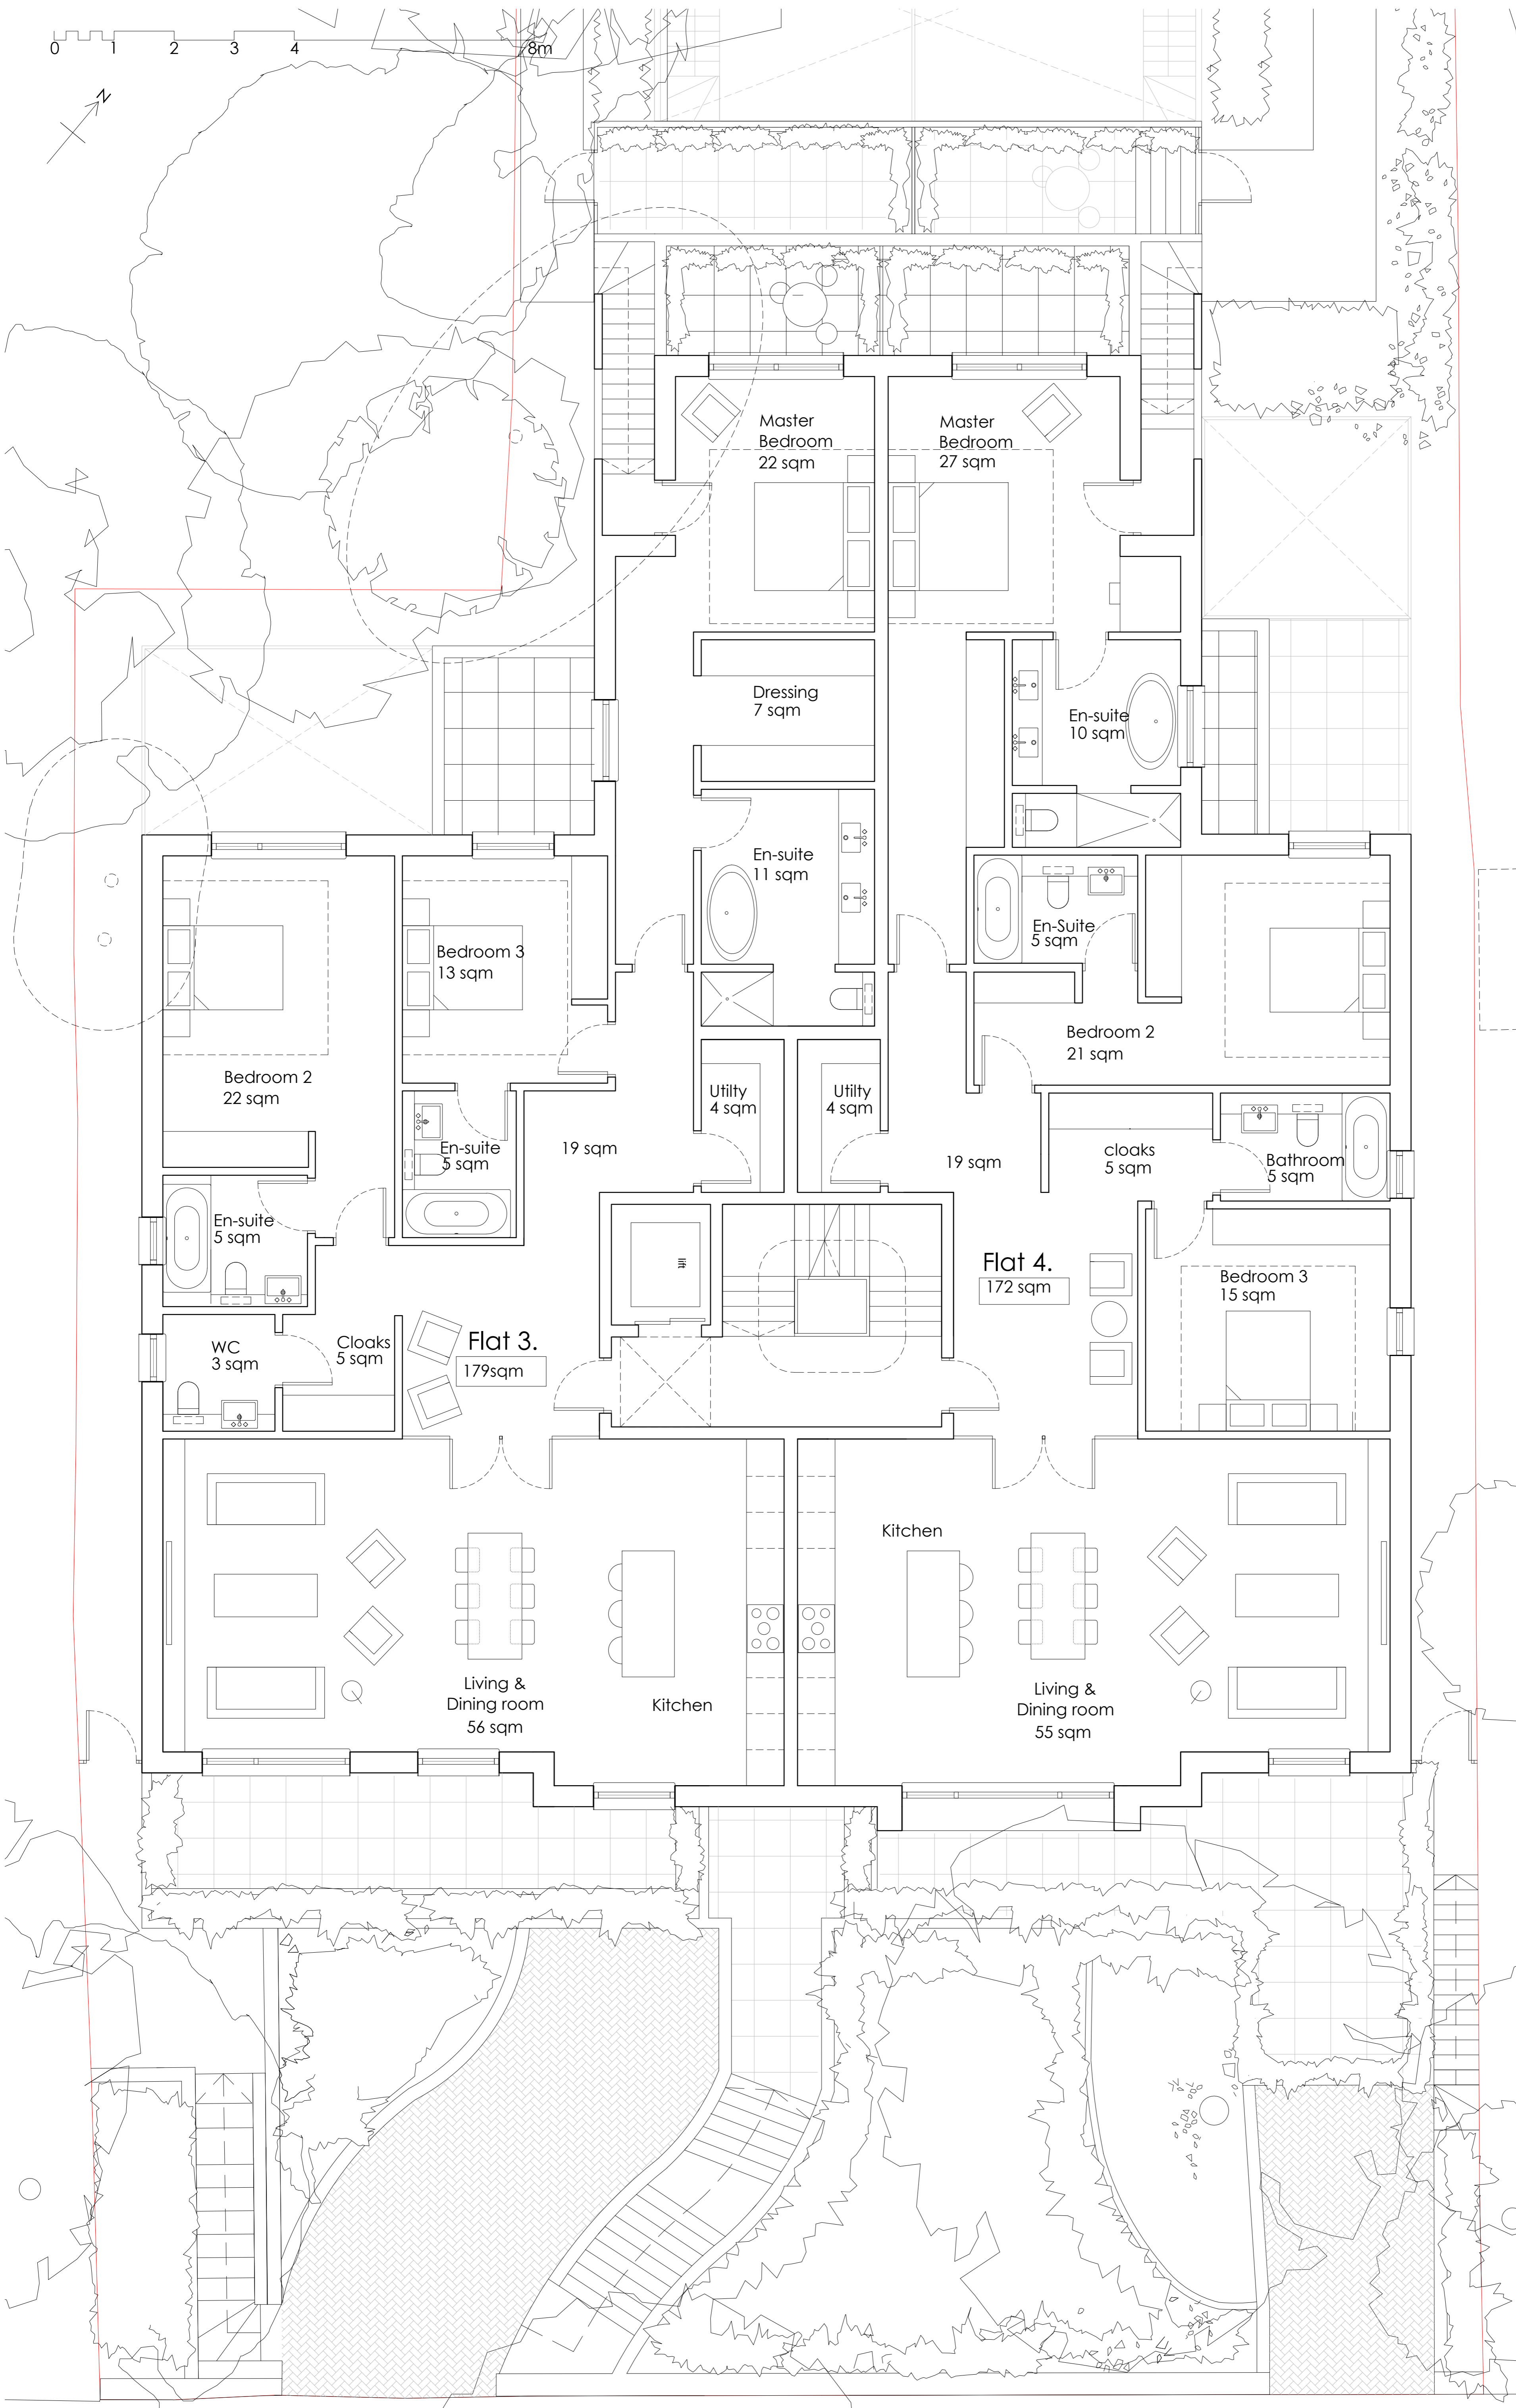

**Martin Evans Architects**  
 18 Charlotte Road  
 London EC2A 3PB  
 tel 020 7729 2474

**JOB**  
 OAKHILL AVENUE  
 LONDON  
 NW3 7RE

**TITLE**  
 PROPOSED FIRST FLOOR PLAN  
 PRELIMINARY

**DATE** 06.02.2014  
**SCALE** 1:50 @ A1  
**DRAWN** S.N.D.

**DRAWING NO.** OHA-PL-PR-05G