



0 1 2 3 4 8m

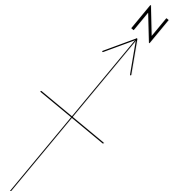

NOTES

PLANNING

NOTE:
REV H 26.06.2014
New large master bedroom suite
New guest toilet

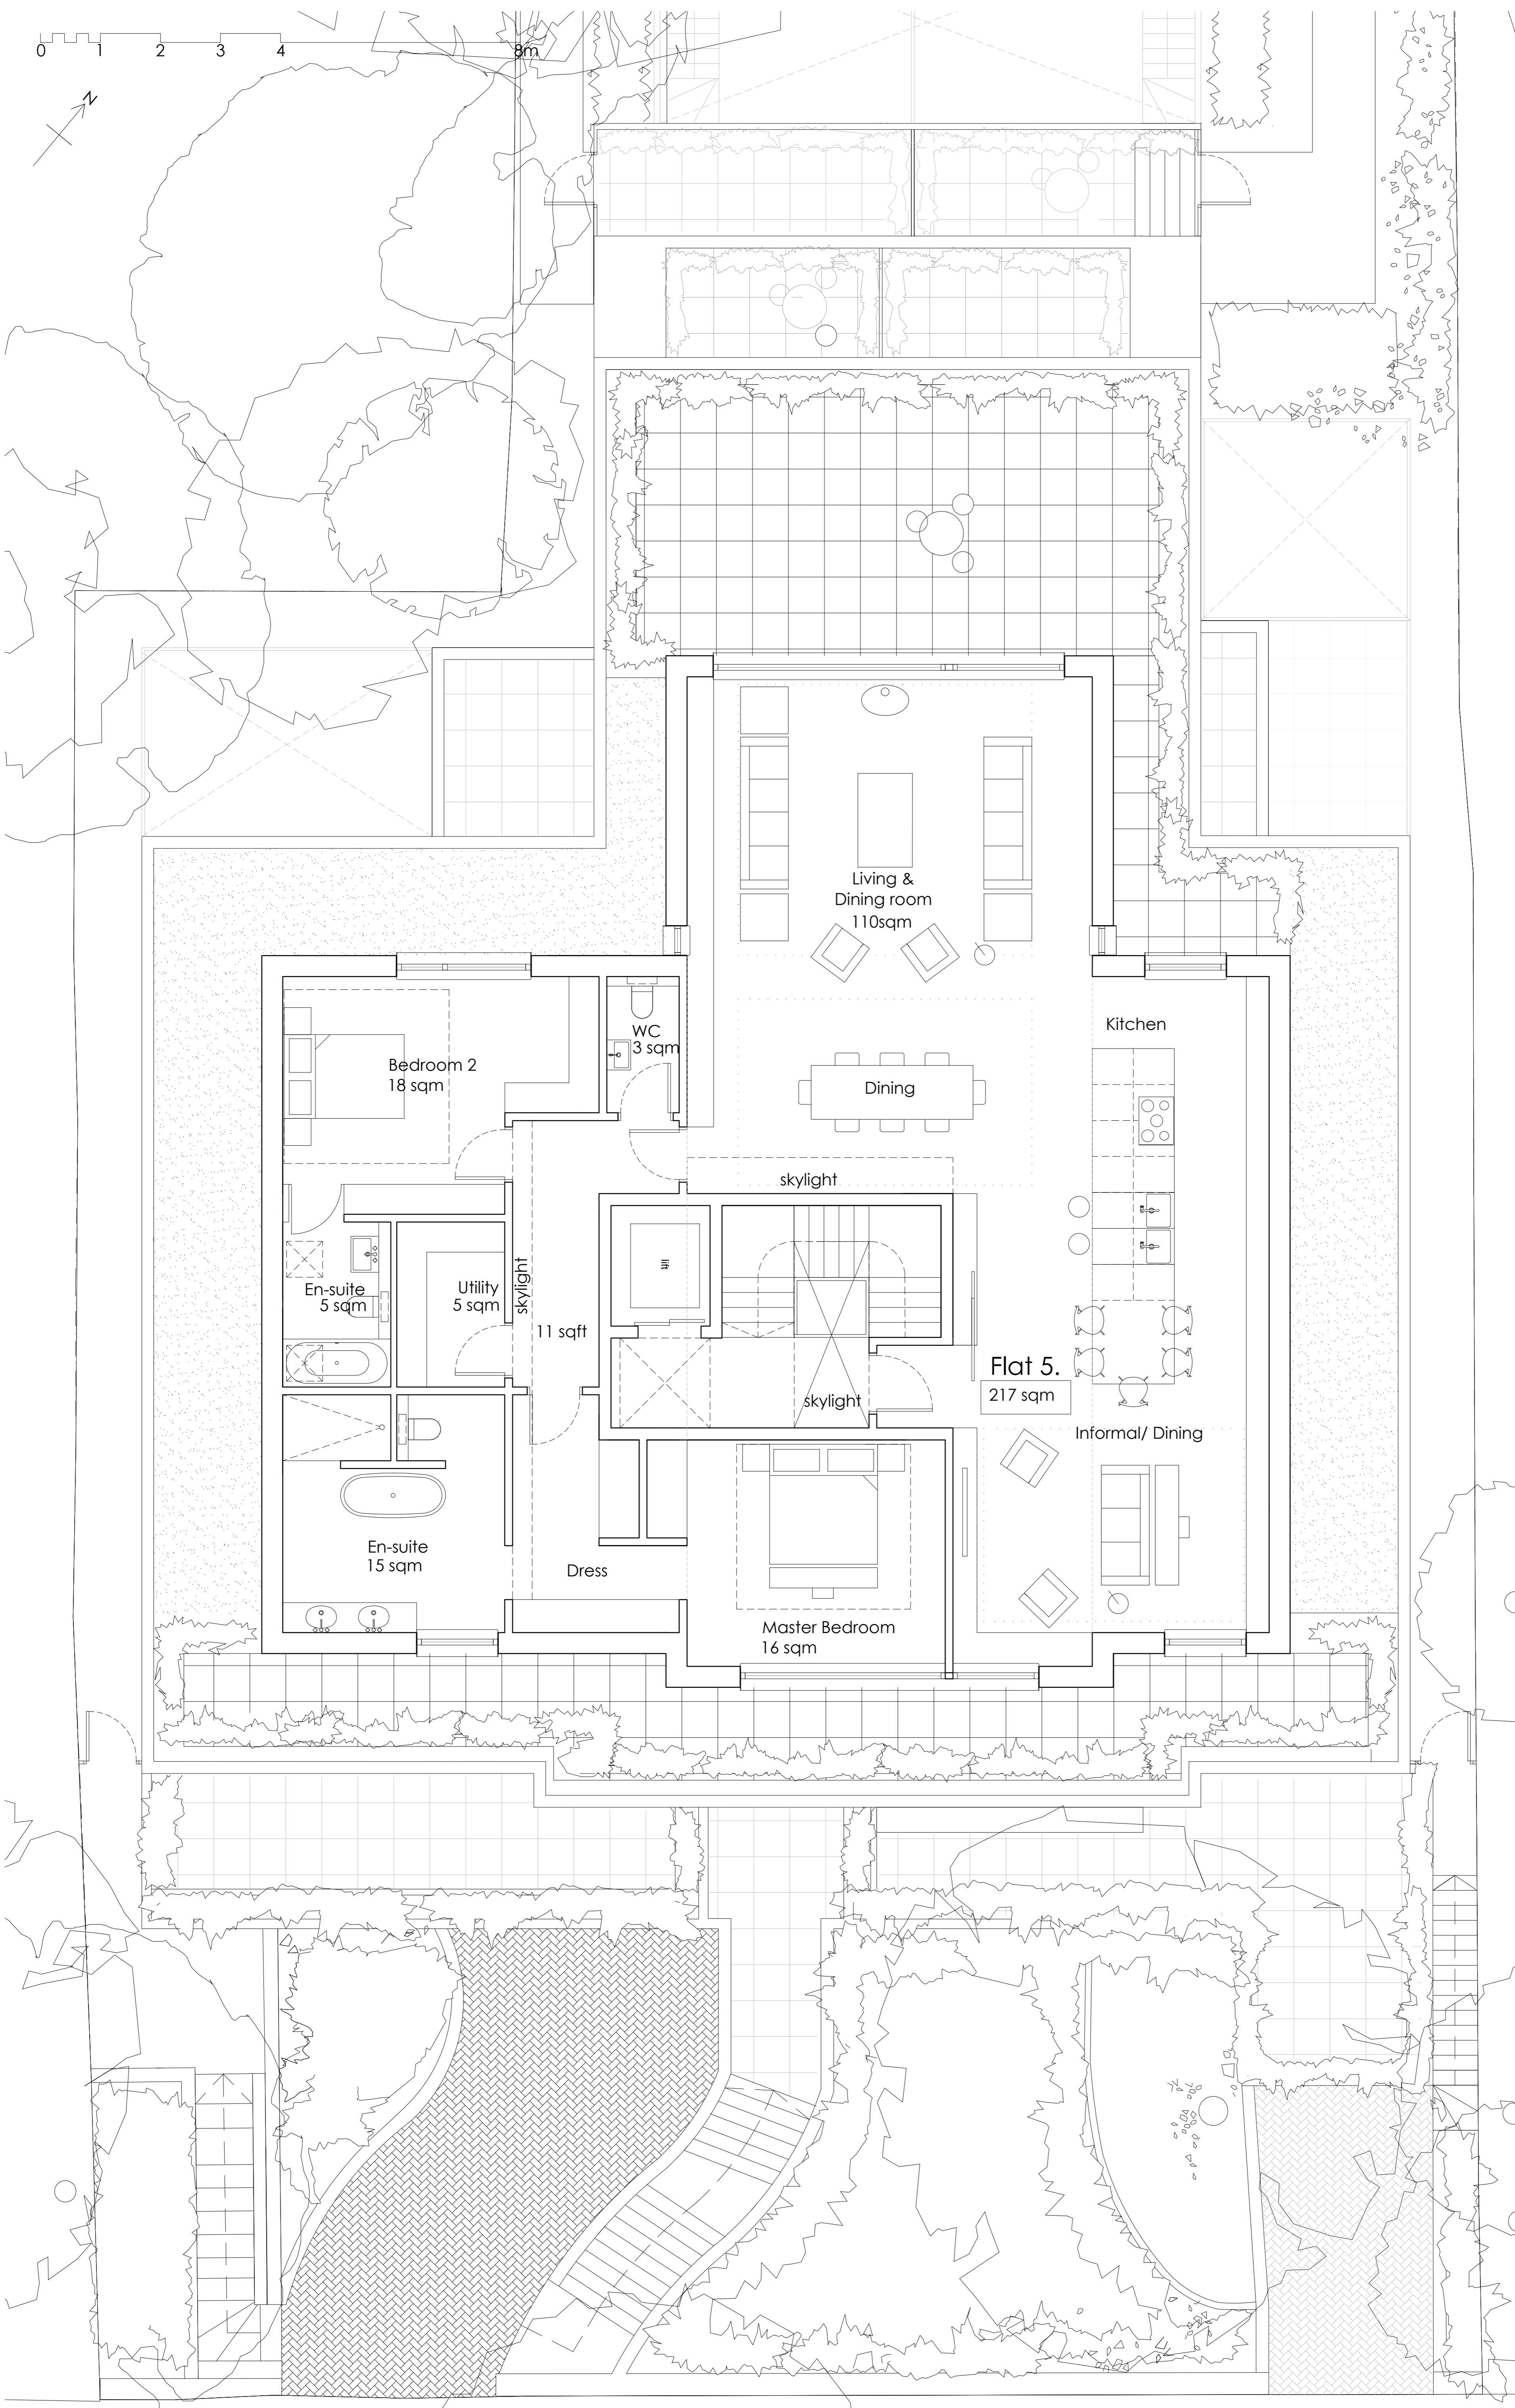

Flat 5.
217 sqm

Martin Evans Architects
18 Charlotte Road
London EC2A 3PB
tel 020 7729 2474

JOB
OAKHILL AVENUE
LONDON
NW3 7RE

TITLE
PROPOSED SECOND FLOOR PLAN

DATE	06.02.2014
SCALE	1:50 @ A1
DRAWN	S.N.D

DRAWING NO. OHA-PL-PR-06H