



0 1 2 3 4 5m

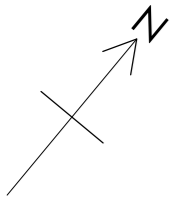

NOTES  
PLANNING

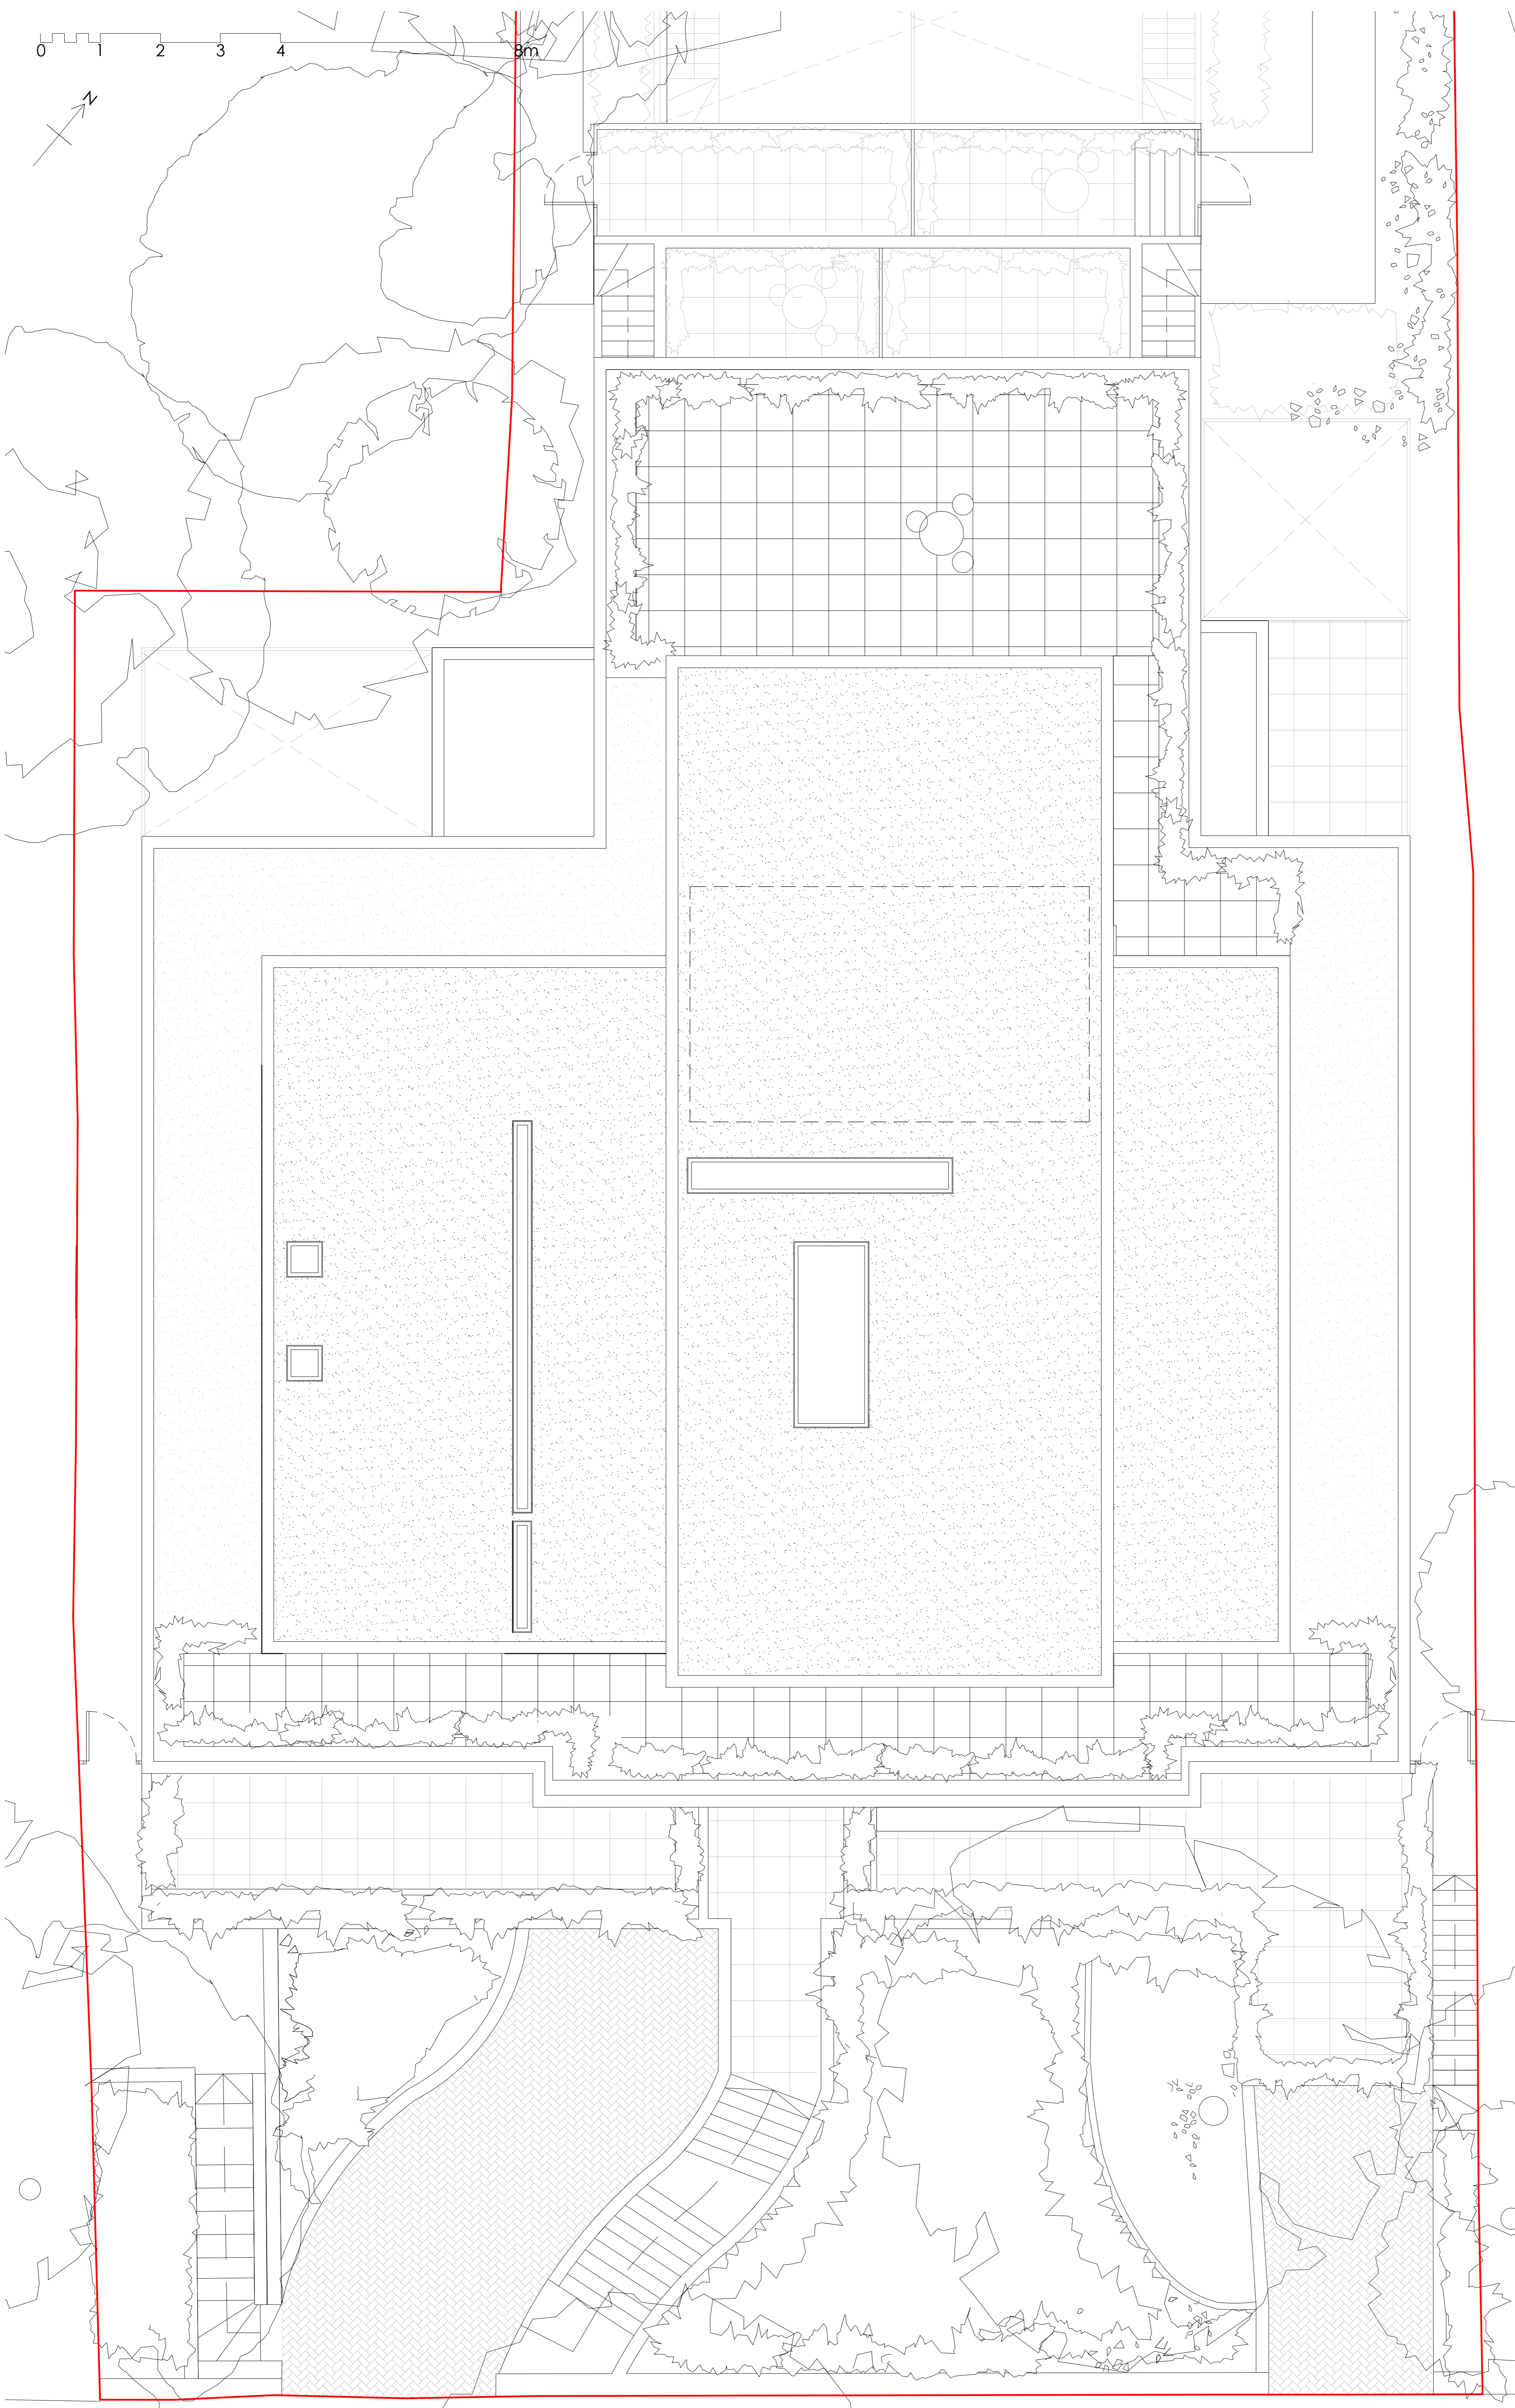

**Martin Evans**  
Architects ©  
18 Charlotte Road  
London EC2A 3PB  
tel 020 7729 2474

**JOB**  
OAKHILL AVENUE  
LONDON  
NW3 7RE

**TITLE**  
PROPOSED ROOF PLAN

**DATE** 06.02.2014  
**SCALE** 1:50 @ A1  
**DRAWN** S.N.D

**DRAWING NO.** OHA-PL-PR-08 B