



EXISTING FRONT ELEVATION



EXISTING SIDE ELEVATION

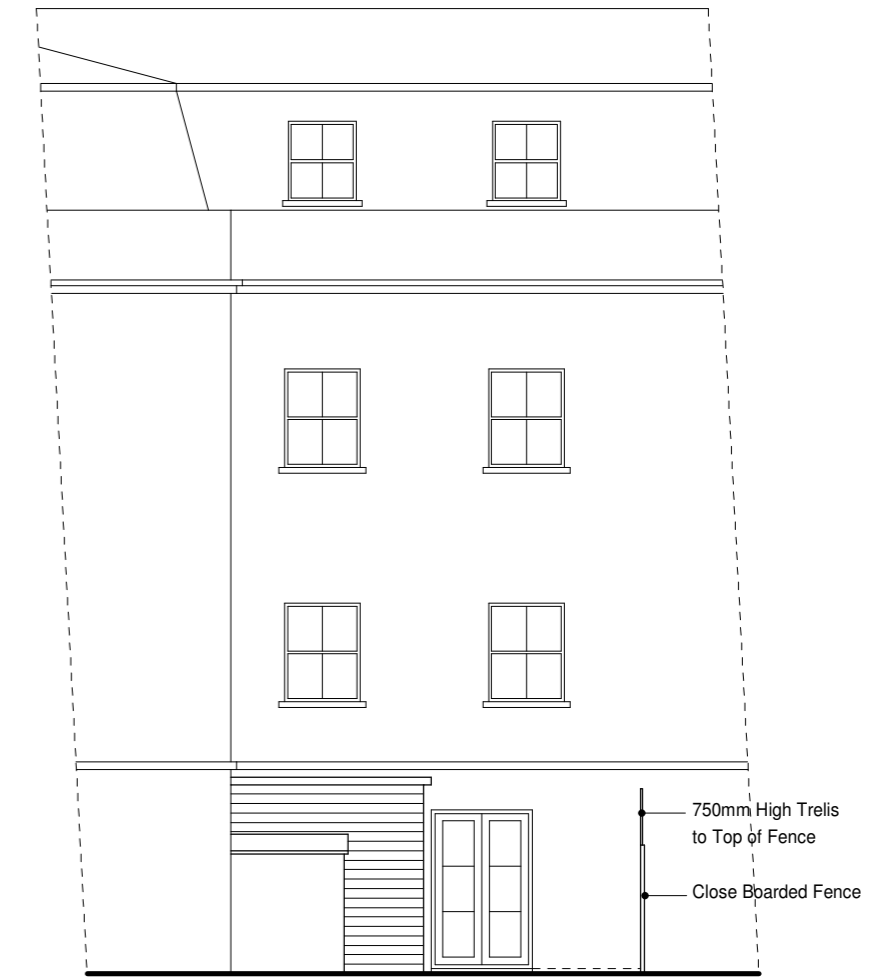


EXISTING REAR ELEVATION

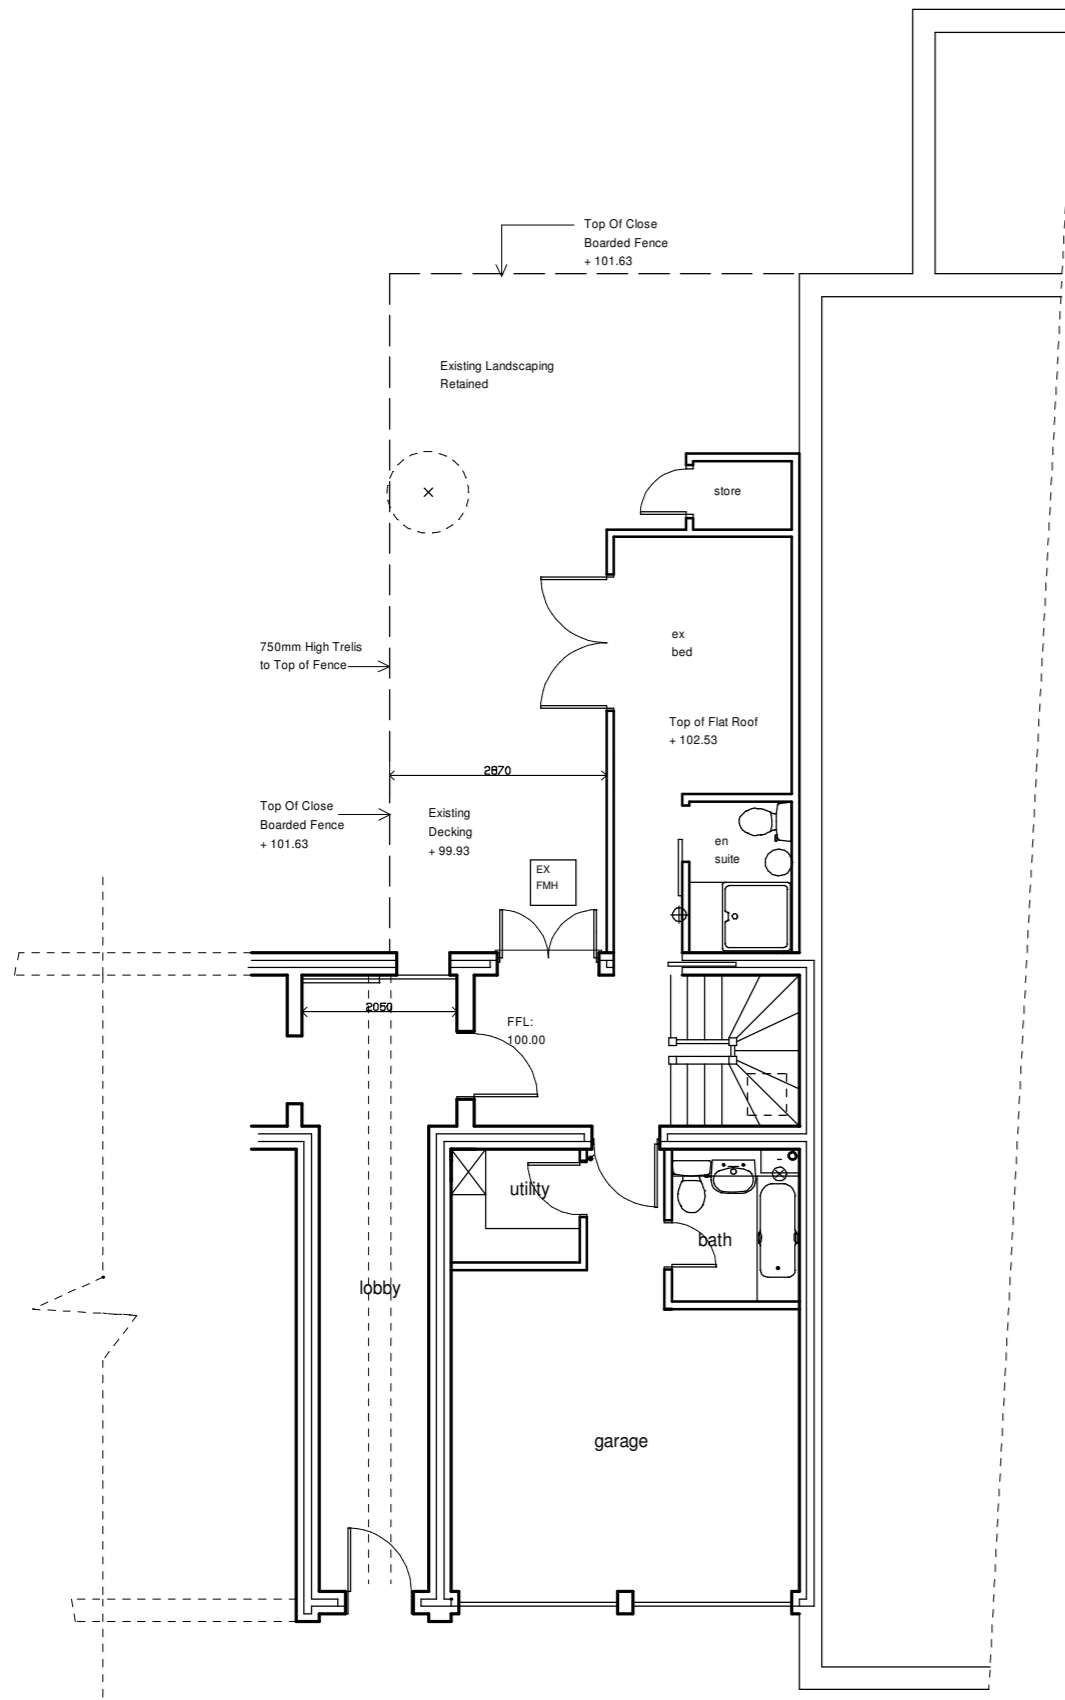


GROUND FLOOR


ALLEYWAY

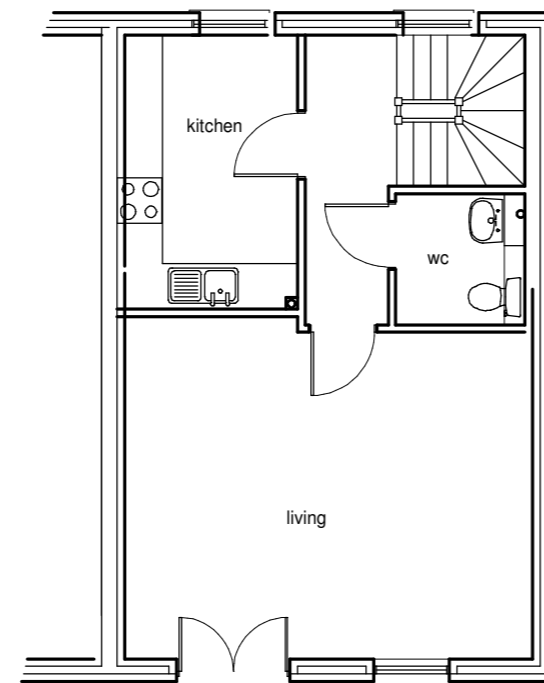


FIRST FLOOR

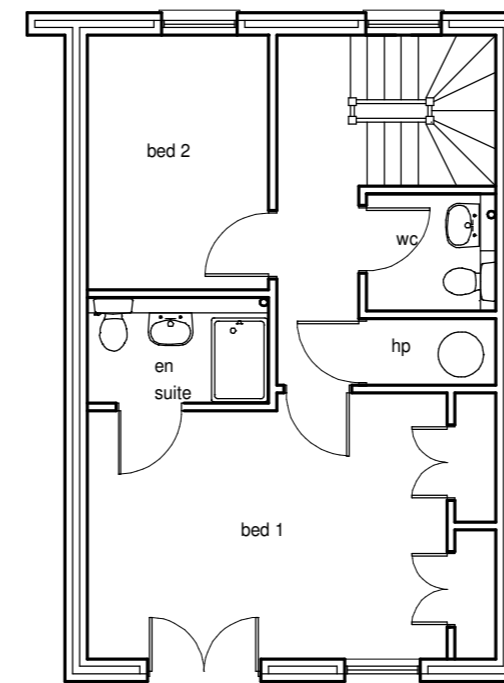

SECOND FLOOR

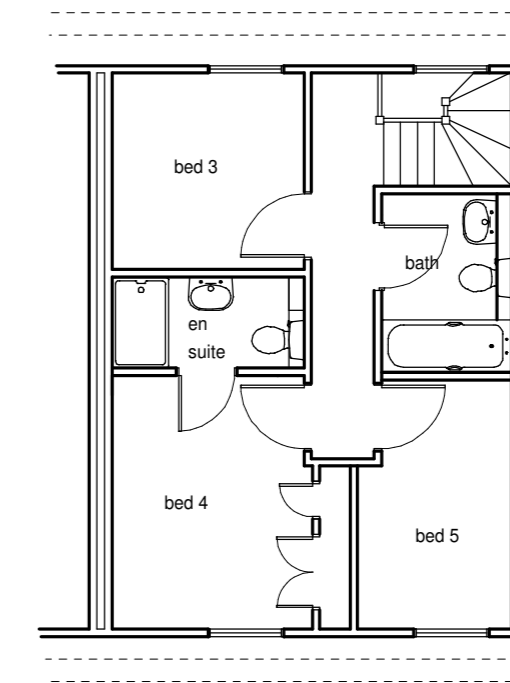

THIRD FLOOR

 

Rev	Description	Date
	<b>EXISTING</b>	

DRAWING TO BE READ IN CONJUNCTION WITH APPROVED DRAWINGS AND ALL OTHER CONSULTANTS DRAWINGS AND SPECIFICATIONS

**ACA**  
ARCHITECTS

020 7428 0555  
www.acaarchitects.co.uk

40 Mortimer Street  
LONDON W1W 7RQ

Client: **MR A COULTER**

Project: **PROPOSED GARDEN STUDIO AT 4 LOCK MEWS, LONDON NW1 9AD**

Drawing Title: **EXISTING DRAWING**

Scale	Drawn	Checked	Sheet
1:100	PMCM	AC	01

Drawing Number: **AC - 01** Date: **02/15**