



Ground Floor

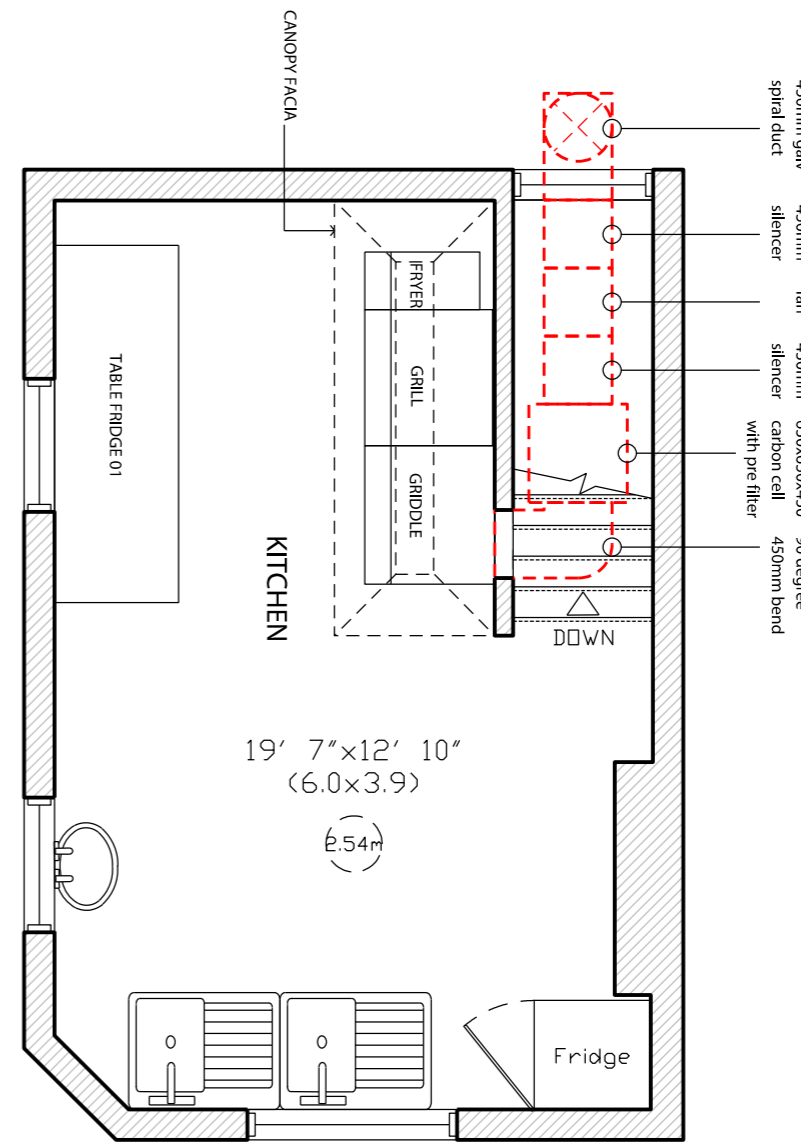

First Floor

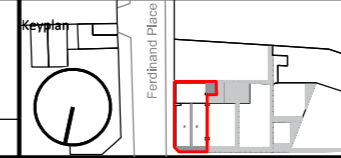

00	ds- mm- YYYY	Notes	Initials
Rev	Date	Notes	Insp By

Status -Planning Application		
Client -Mrs Nasira Shafaat	Scale 1:50	Sheet Size A3
Project Name -1403 - Ferdinand Place	Creation Date 26 March 2015	Drawing Title Ground Floor Plan + First Floor As-Proposed
Drawing Number A-100p		Revision 00