




NOTES:
 All construction to comply with all relevant and current building regulations.
 For building regulation compliance please refer building regulation/ structural engineers drawing.
 All Dimensions to be measured by contractor on site prior to construction. Not for construction.

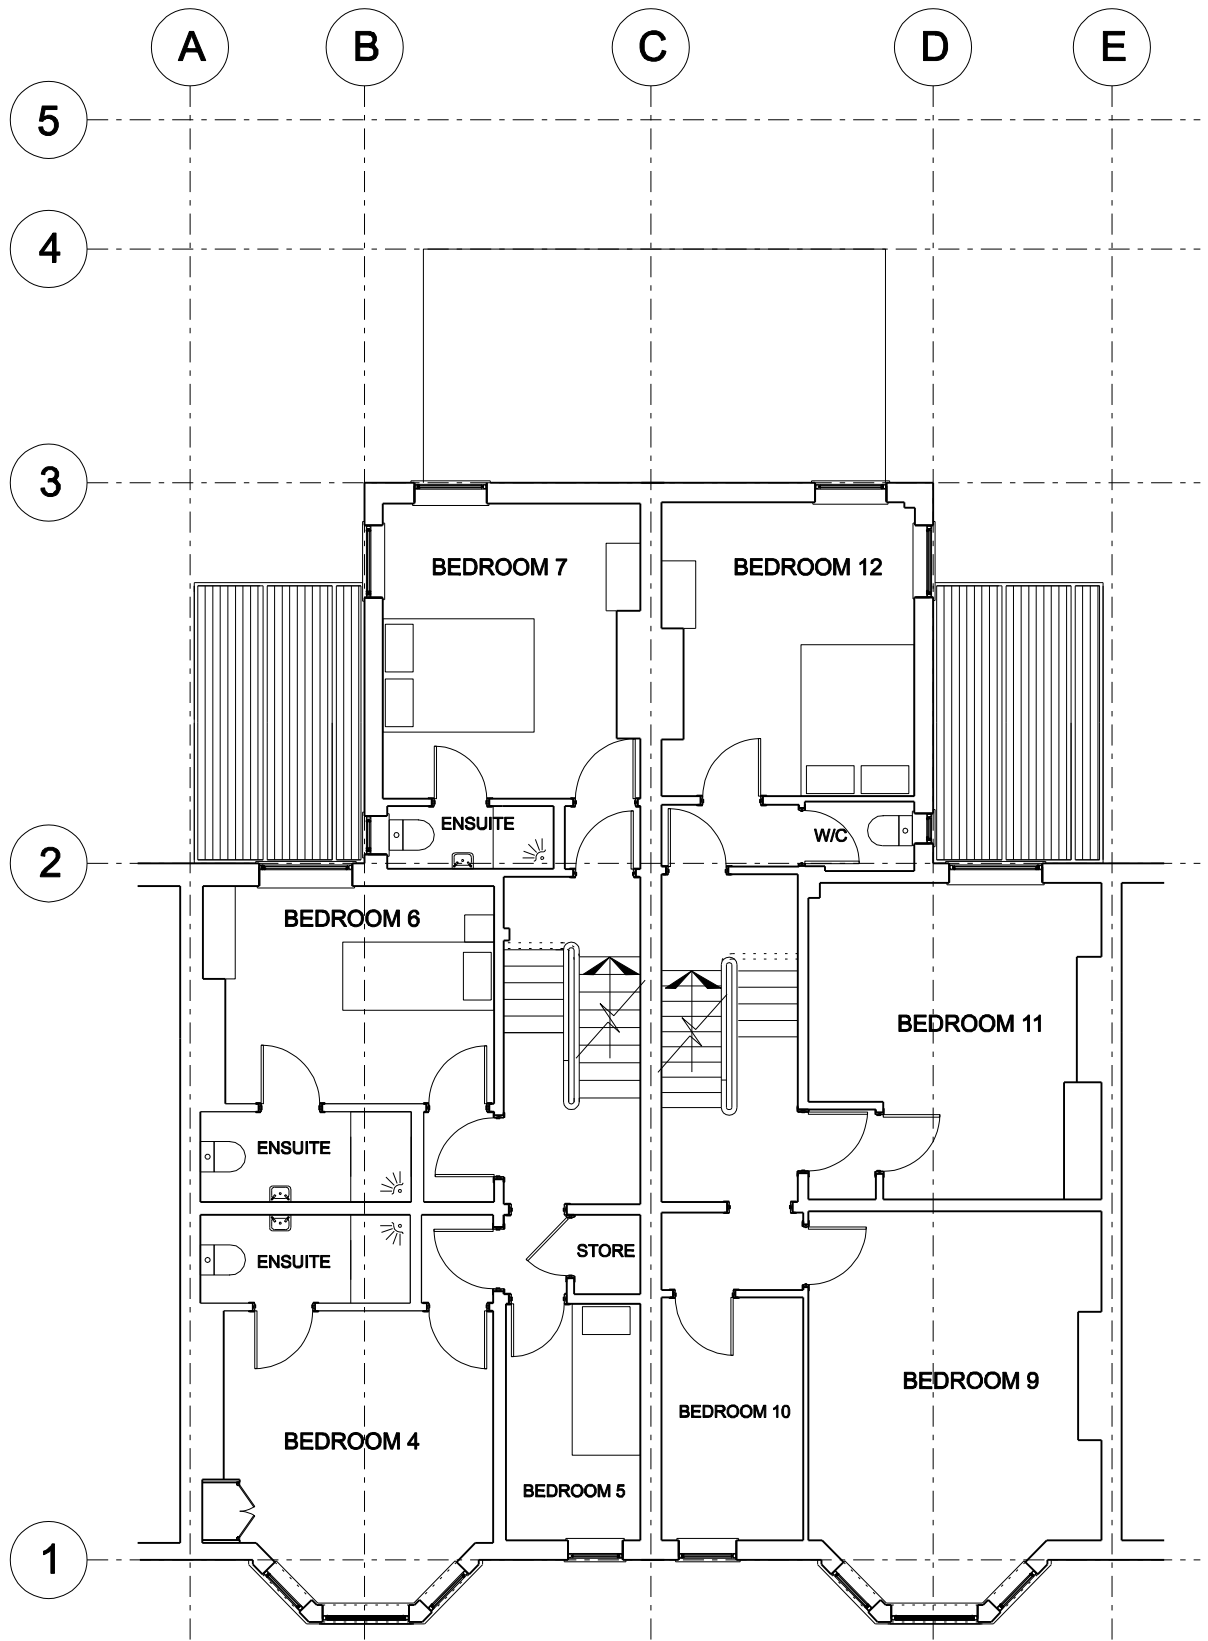

01 EXISTING FIRST FLOOR PLAN
 SCALE 1:100

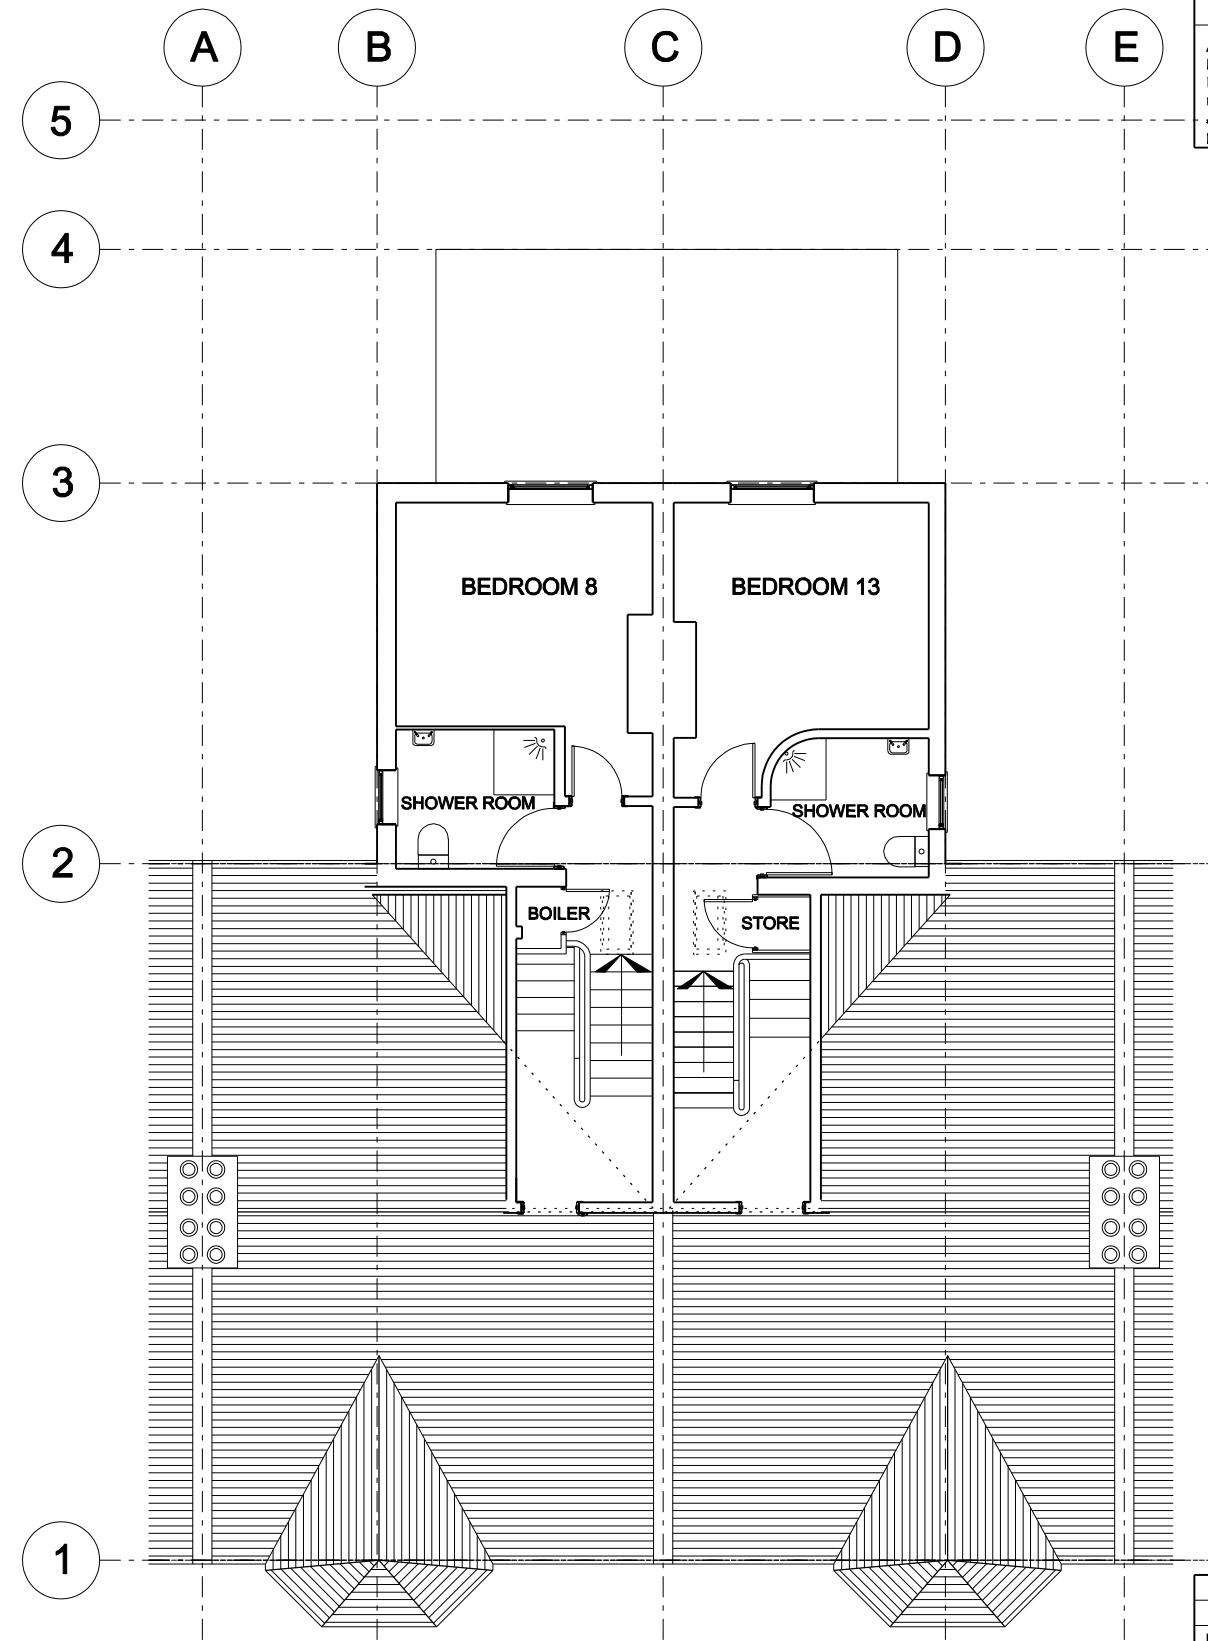

02 EXISTING SECOND FLOOR PLAN
 SCALE 1:100

 

REV.	DATE	REASON FOR ISSUE
D1	15/03/2015	Planning
PSD Architects		
Suite F Bishops Walk House 19 - 23 High Street Pinner Middlesex HA5 5PJ t +44 (0) 20 8866 6999		
Project Address: Charlotte Guest House 195-197 Sumatra Road LONDON NW6 1PF		
Project Number: PSA 1415		
Description: Single storey rear extension		
SCALE: 1:100@A3		
CHR1003		