



NOTES:  
 All construction to comply with all relevant and current building regulations.  
 For building regulation compliance please refer building regulation/ structural engineers drawing.  
 All Dimensions to be measured by contractor on site prior to construction. Not for construction.

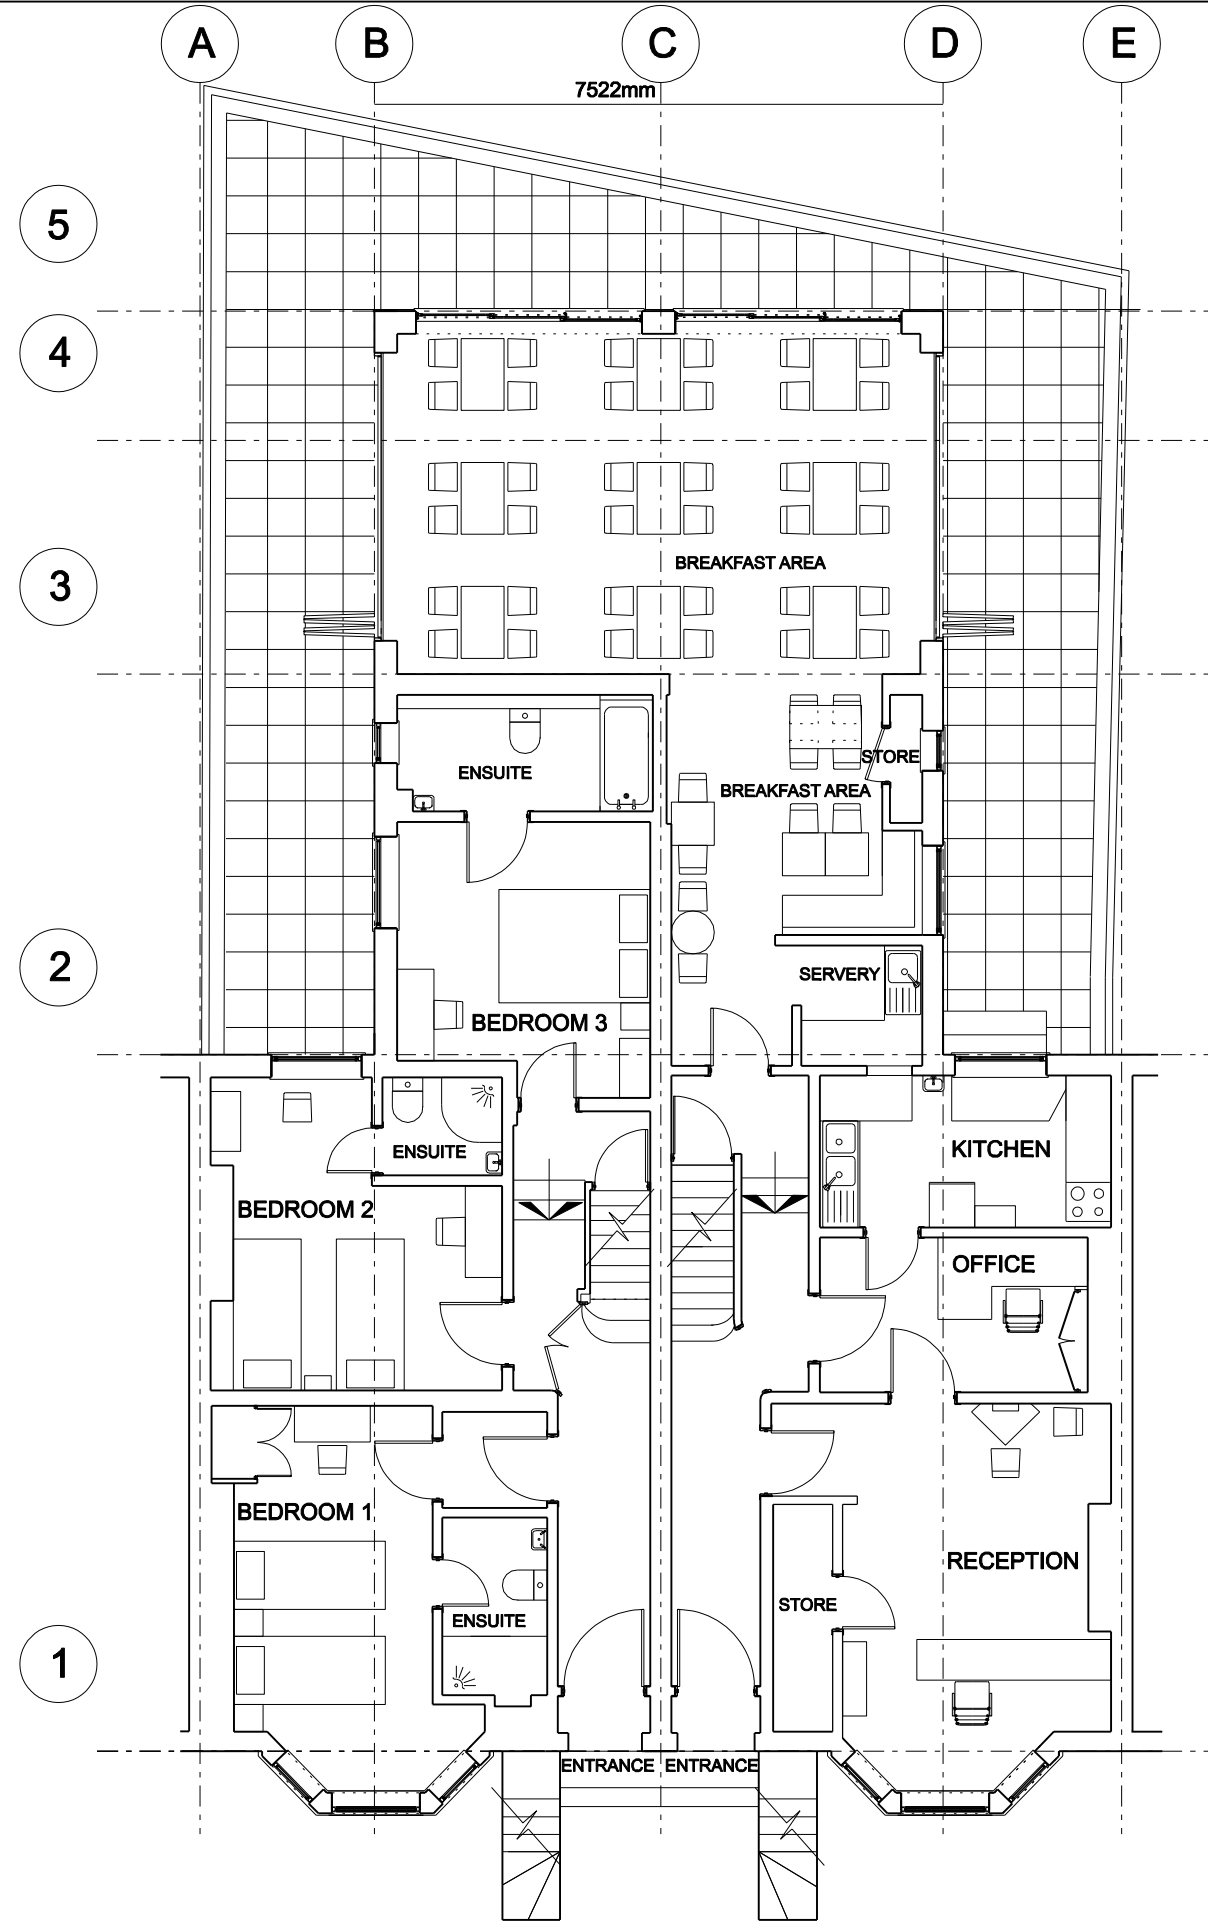

**01** PROPOSED GROUND FLOOR PLAN  
 SCALE 1:100

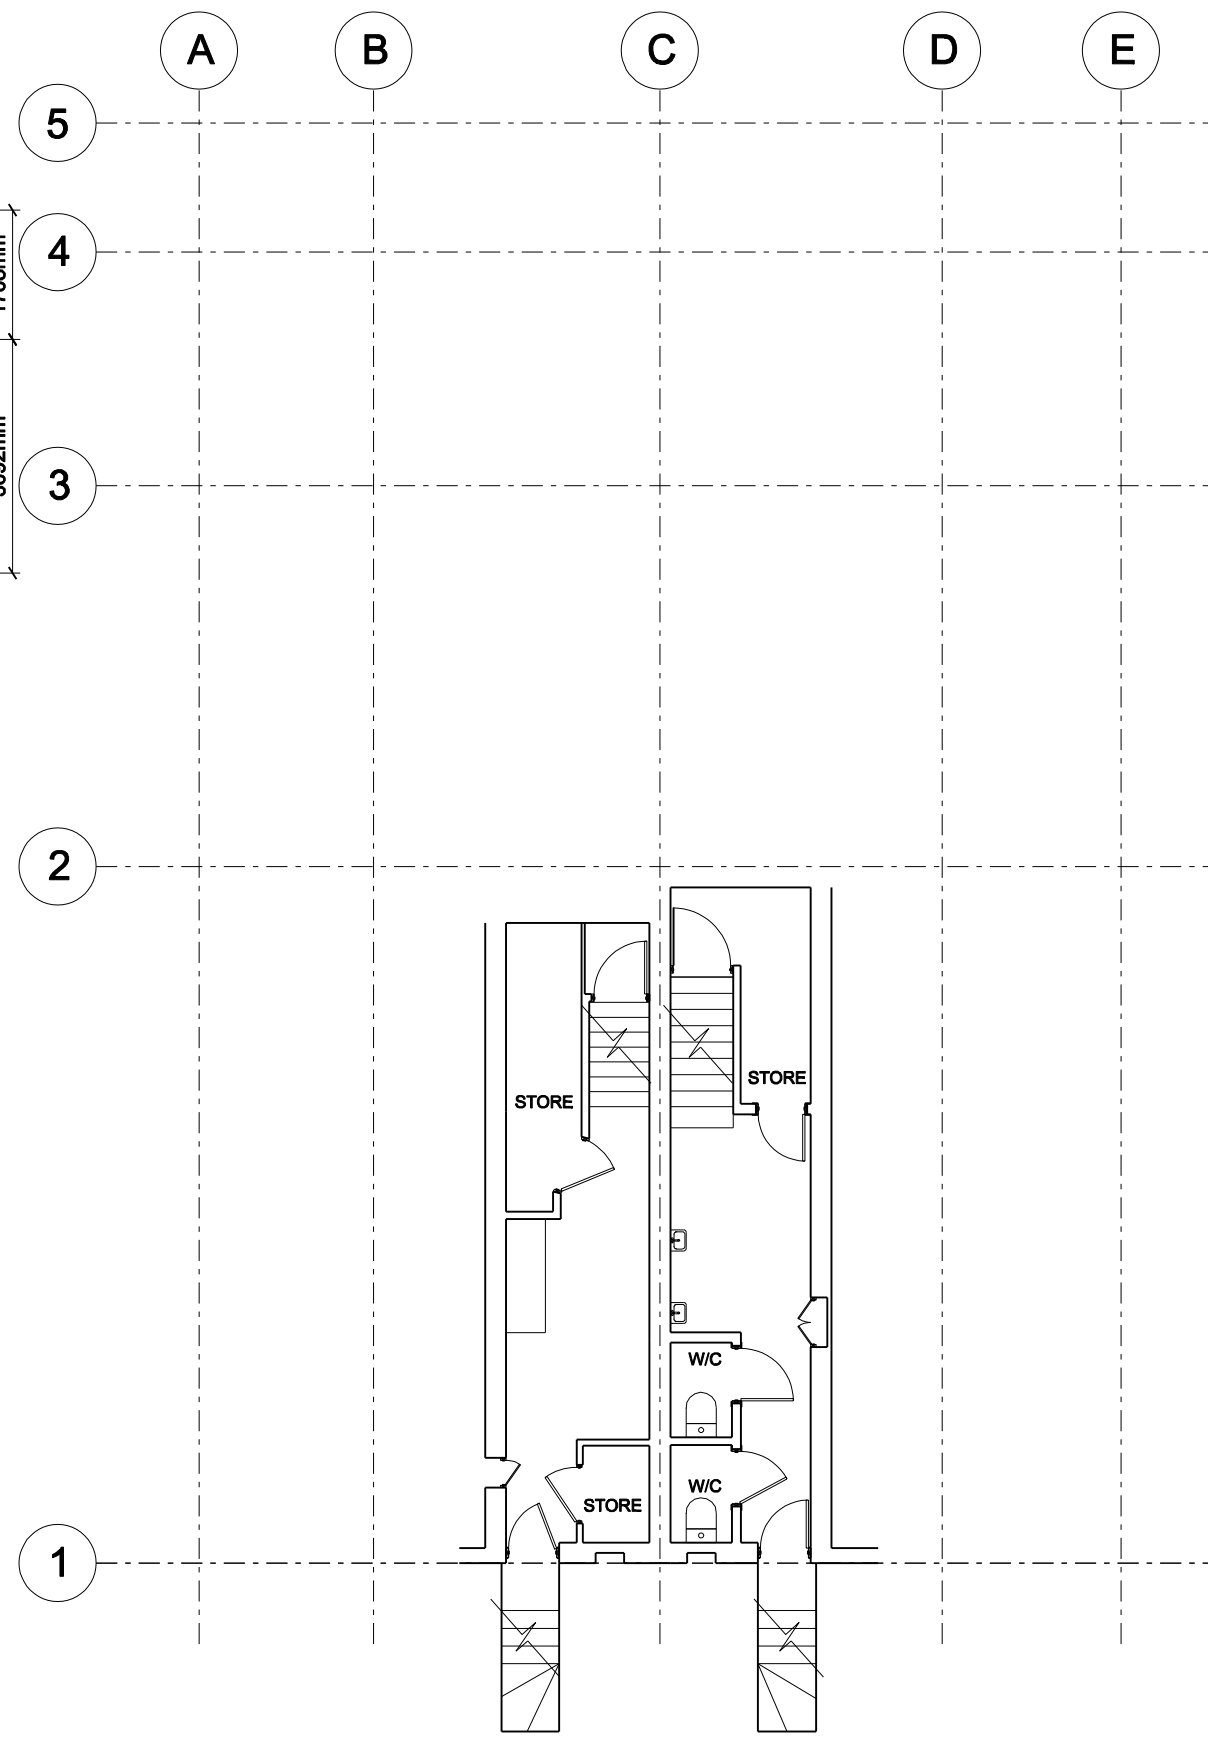

**02** PROPOSED BASEMENT PLAN  
 SCALE 1:100  
 0 1 2 3 4 5 6 7 8 9 10 METRES

D1	15/03/2015	Planning
REV.	DATE	REASON FOR ISSUE
<b>PSD Architects</b>		
Suite F Blahops Walk House 19 - 23 High Street Pinner Middlesex HA5 5PJ t +44 (0) 20 8866 6999		
Project Address: Charlotte Guest House		
195-197 Sumatra Road		
LONDON		
NW6 1PF		
Project Number: PSA 1415		
Description: Single storey rear extension		
SCALE: 1:100@A3		
<b>CHR1007</b>		