






LINEL

LINEL

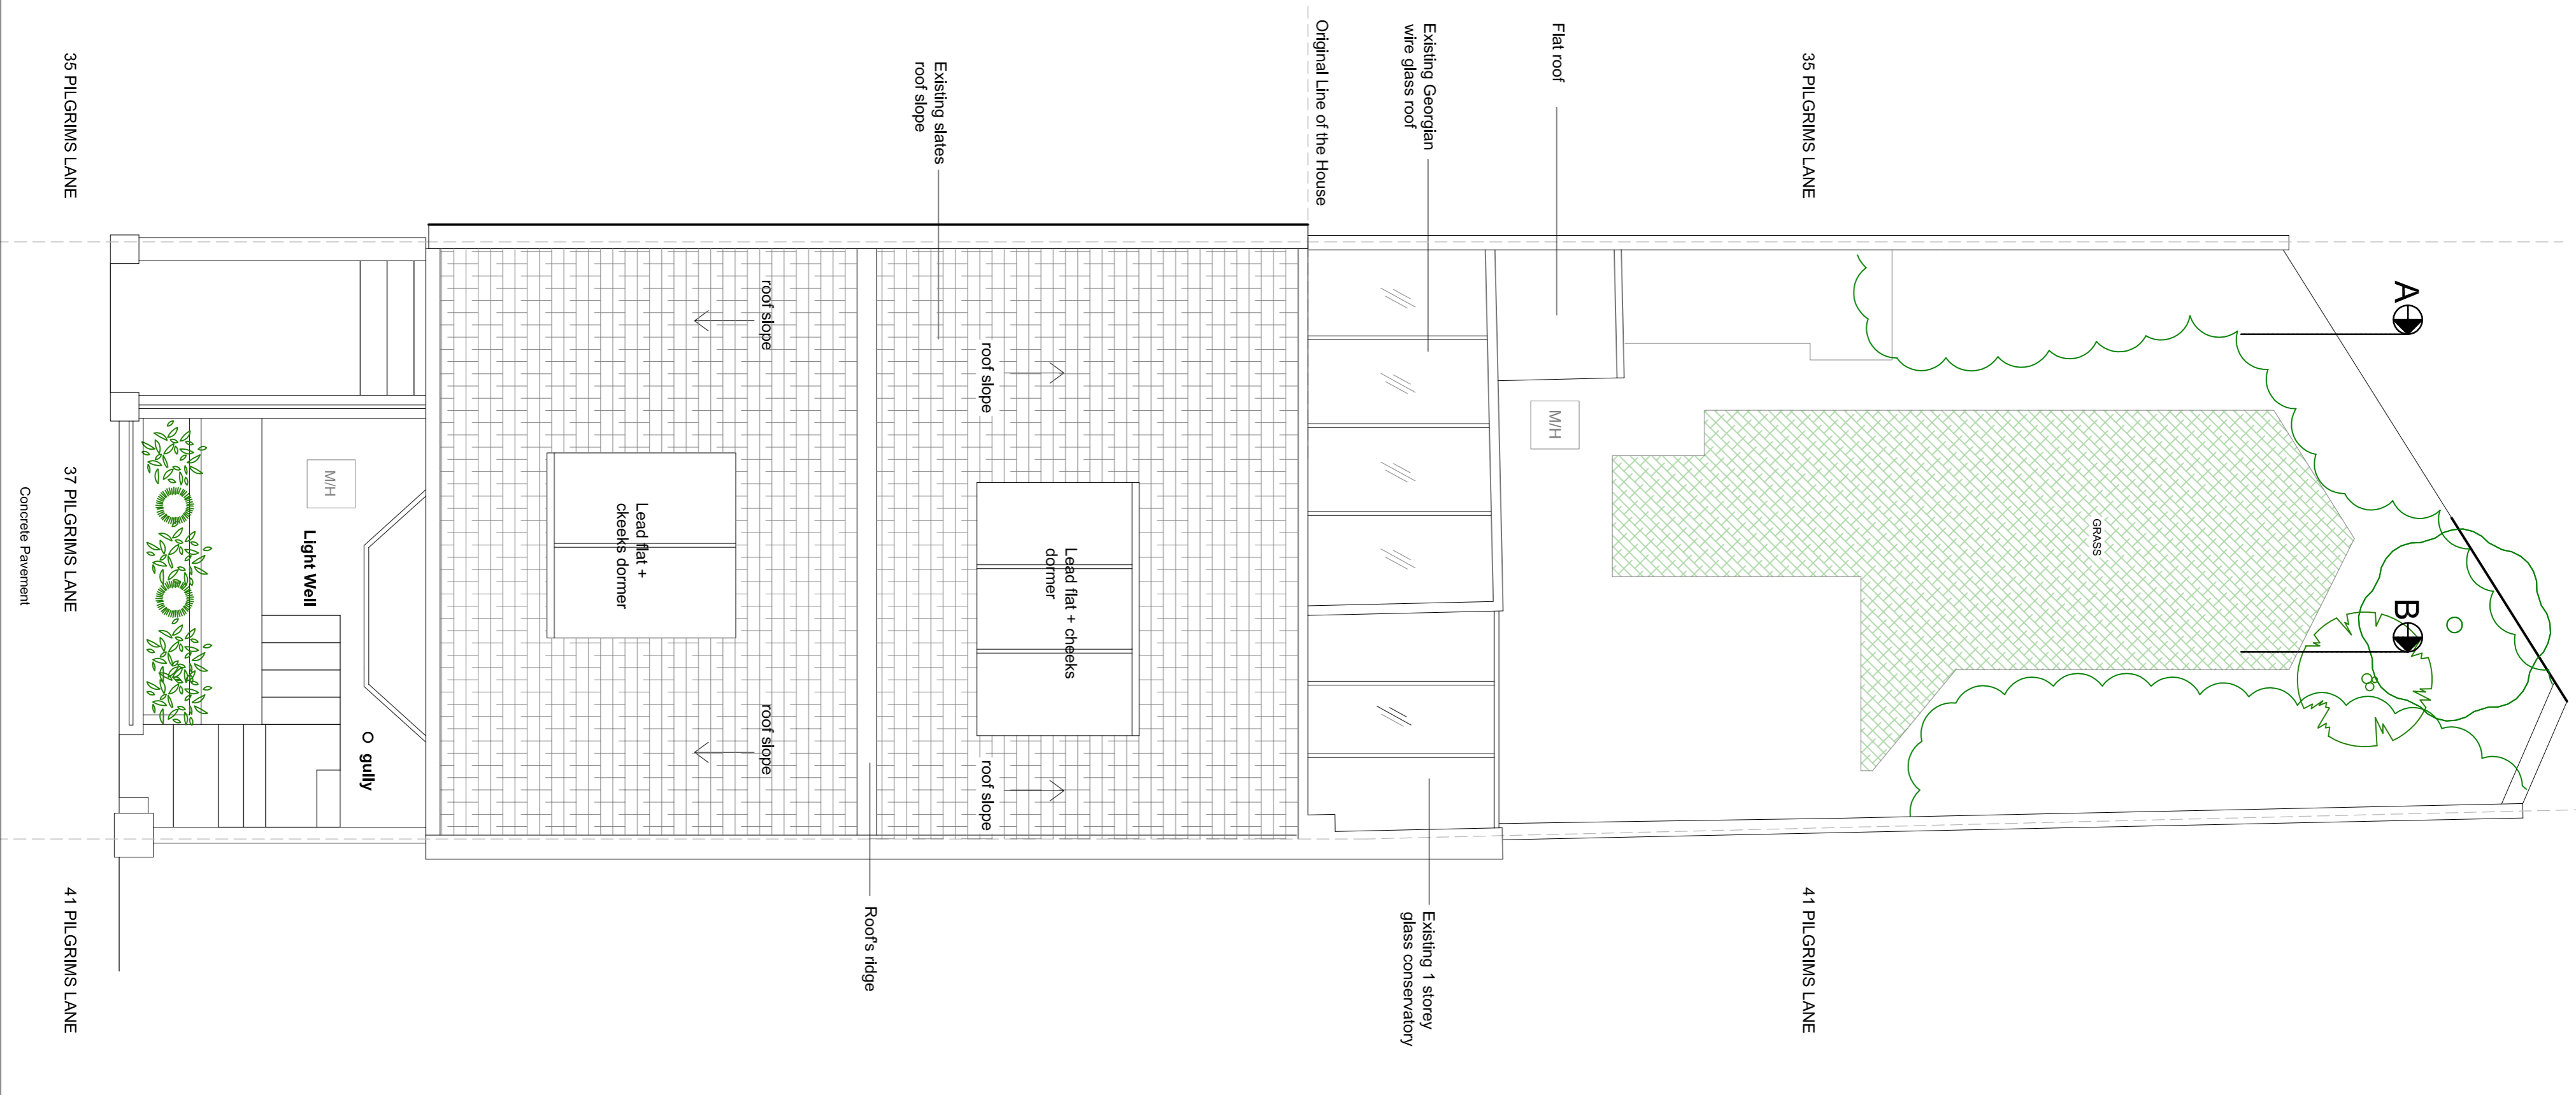

EXISTING ROOF PLAN / SITE PLAN

0m 1m 5m 10m

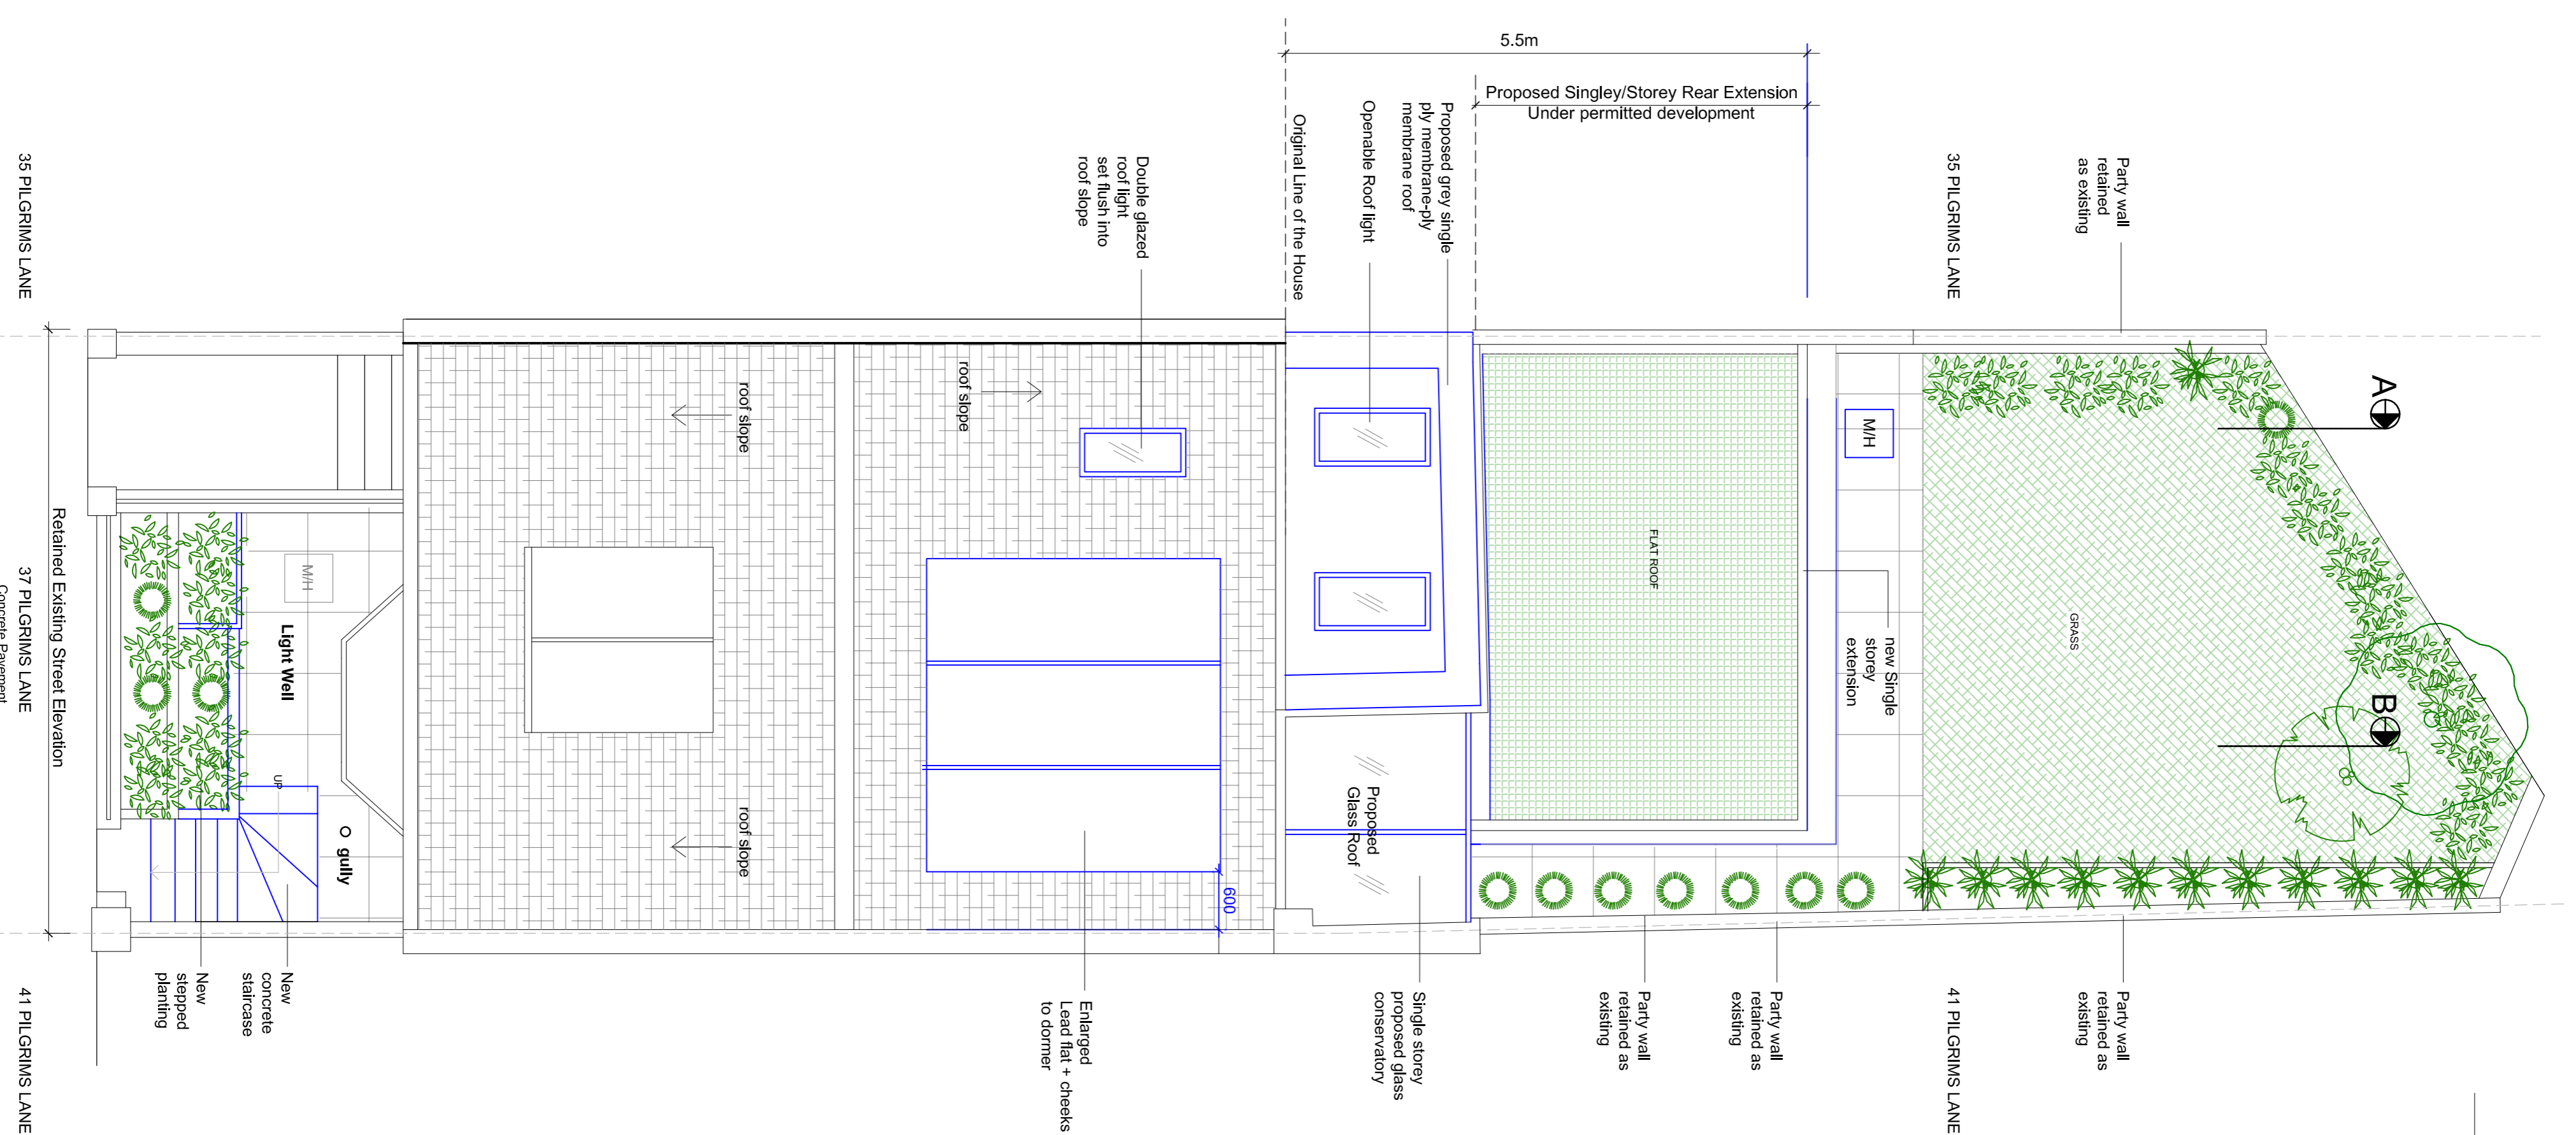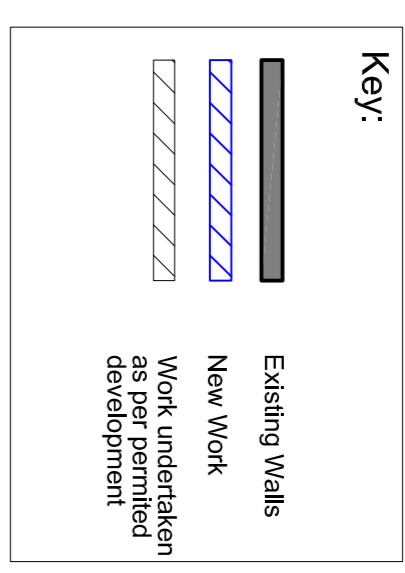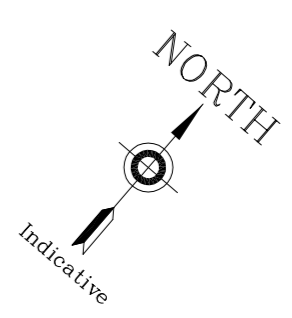 

PROPOSED ROOF PLAN / SITE PLAN

All dimensions to be checked on site prior to construction or manufacture. Refer also to written specification of works where applicable. Any discrepancies to be verified with Architects prior to commencement of works.

This drawing is the property of Davies Rider Yates Limited. They reserve copyright, and the drawing issued on the condition that it is not retained by any other party and may not be reproduced or disclosed, either wholly or in part without written consent from Davies Rider Yates Limited.

REVISION:	DESCRIPTION:	DATE:
REV A :	Rear dormer reduced in size and terrace omitted	13.01.15
REV B :	Changes to existing glazed conservatory on closest wing.	23.01.15
REV C :	Roof Material of third floor conservatory altered.	16.04.15

DRY ARCHITECTS

PROJECT: 37 Pilgrim's Lane, London, NW3

CLIENT: Mr J. and Mrs L. Deane

DRAWINGS: Proposed & Existing Shed/Roof Plans

DATE: October 2014 SCALE: 1:100 @ A4

DWG. NO: 5208-10-P REVISION: C

CHARTERED ARCHITECTS
 ADDRESS: 24 Notland Place, London, W11 4QG
 TEL: 020 7 231 6761 FAX: 0207 231 6734
 EMAIL: info@dryarchitects.co.uk WEB: www.dryarchitects.co.uk